


SEWETRAGE LAYOUT PLAN OF -RADHAGOVIND NAGAR-C

IN KH. NO 1168,1169,1170,1171,1172,1173,1174 AT VILLAGE-MUHANA,TEHSIL-SANGANER, JAIPUR.

J.D.A.

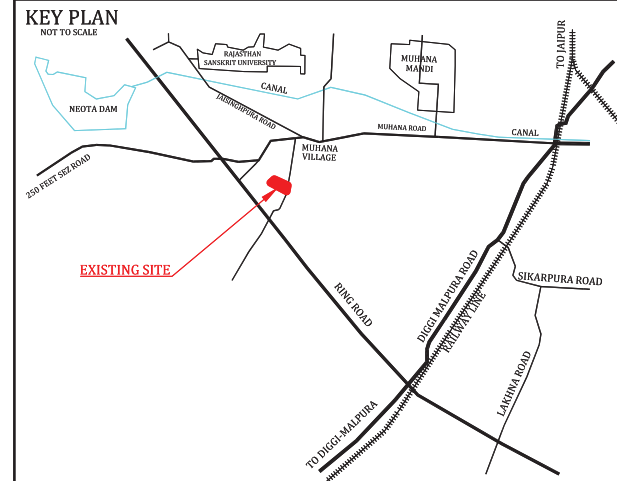

मास्टर विकास योजना 2025 के अनुसार भू उपयोग - आवासीय
भूखण्डों की निर्माण स्थिति
1. पूर्ण / आंशिक निर्मित भूखण्ड - B -
2. चार दीवारी निर्मित भूखण्ड - C.W -
3. खाली भूखण्ड - V -
कुल भूखण्ड - TOTAL

AREA CALCULATION

Residential scheme (C-block) area analysis:-				
S.no.	Land Use	Area(sq.mtr.)	Percent	
1	Residential	7812.39	47.35 %	56.97 %
2	Commercial	602.06	03.65 %	
3	Retail comm.	162.00	00.98 %	
4	Ews/Lig	823.41	04.99 %	43.03 %
5	Park/s.w.m.	827.70	05.01 %	
6	S.W.M.+TELECOM	60.46	00.37 %	
7	Road	5611.86	34.01 %	
8	z.d.p. road	600.12	03.64 %	
Total area		16500.00	100.00%	100.00%

TOTAL PLOT'S =	93
RETAIL COMM. =	22
EW'S/LIG PLOT =	16
COMM. PLOT =	02

NAME OF SOCIETY :-
NIJI KHATEDARI

NAME OF SCHEME :-
RADHAGOVIND NAGAR-C

ZONE NO.- 11


SCALE:- 1"=50'

DRG. NO.

वर्षा नगर नियोजक (सीपीसी एल.पी.)

अति. मुख्य नगर नियोजक (सीपीसी एल.पी.)

JAIPUR DEVELOPMENT AUTHORITY JAIPUR

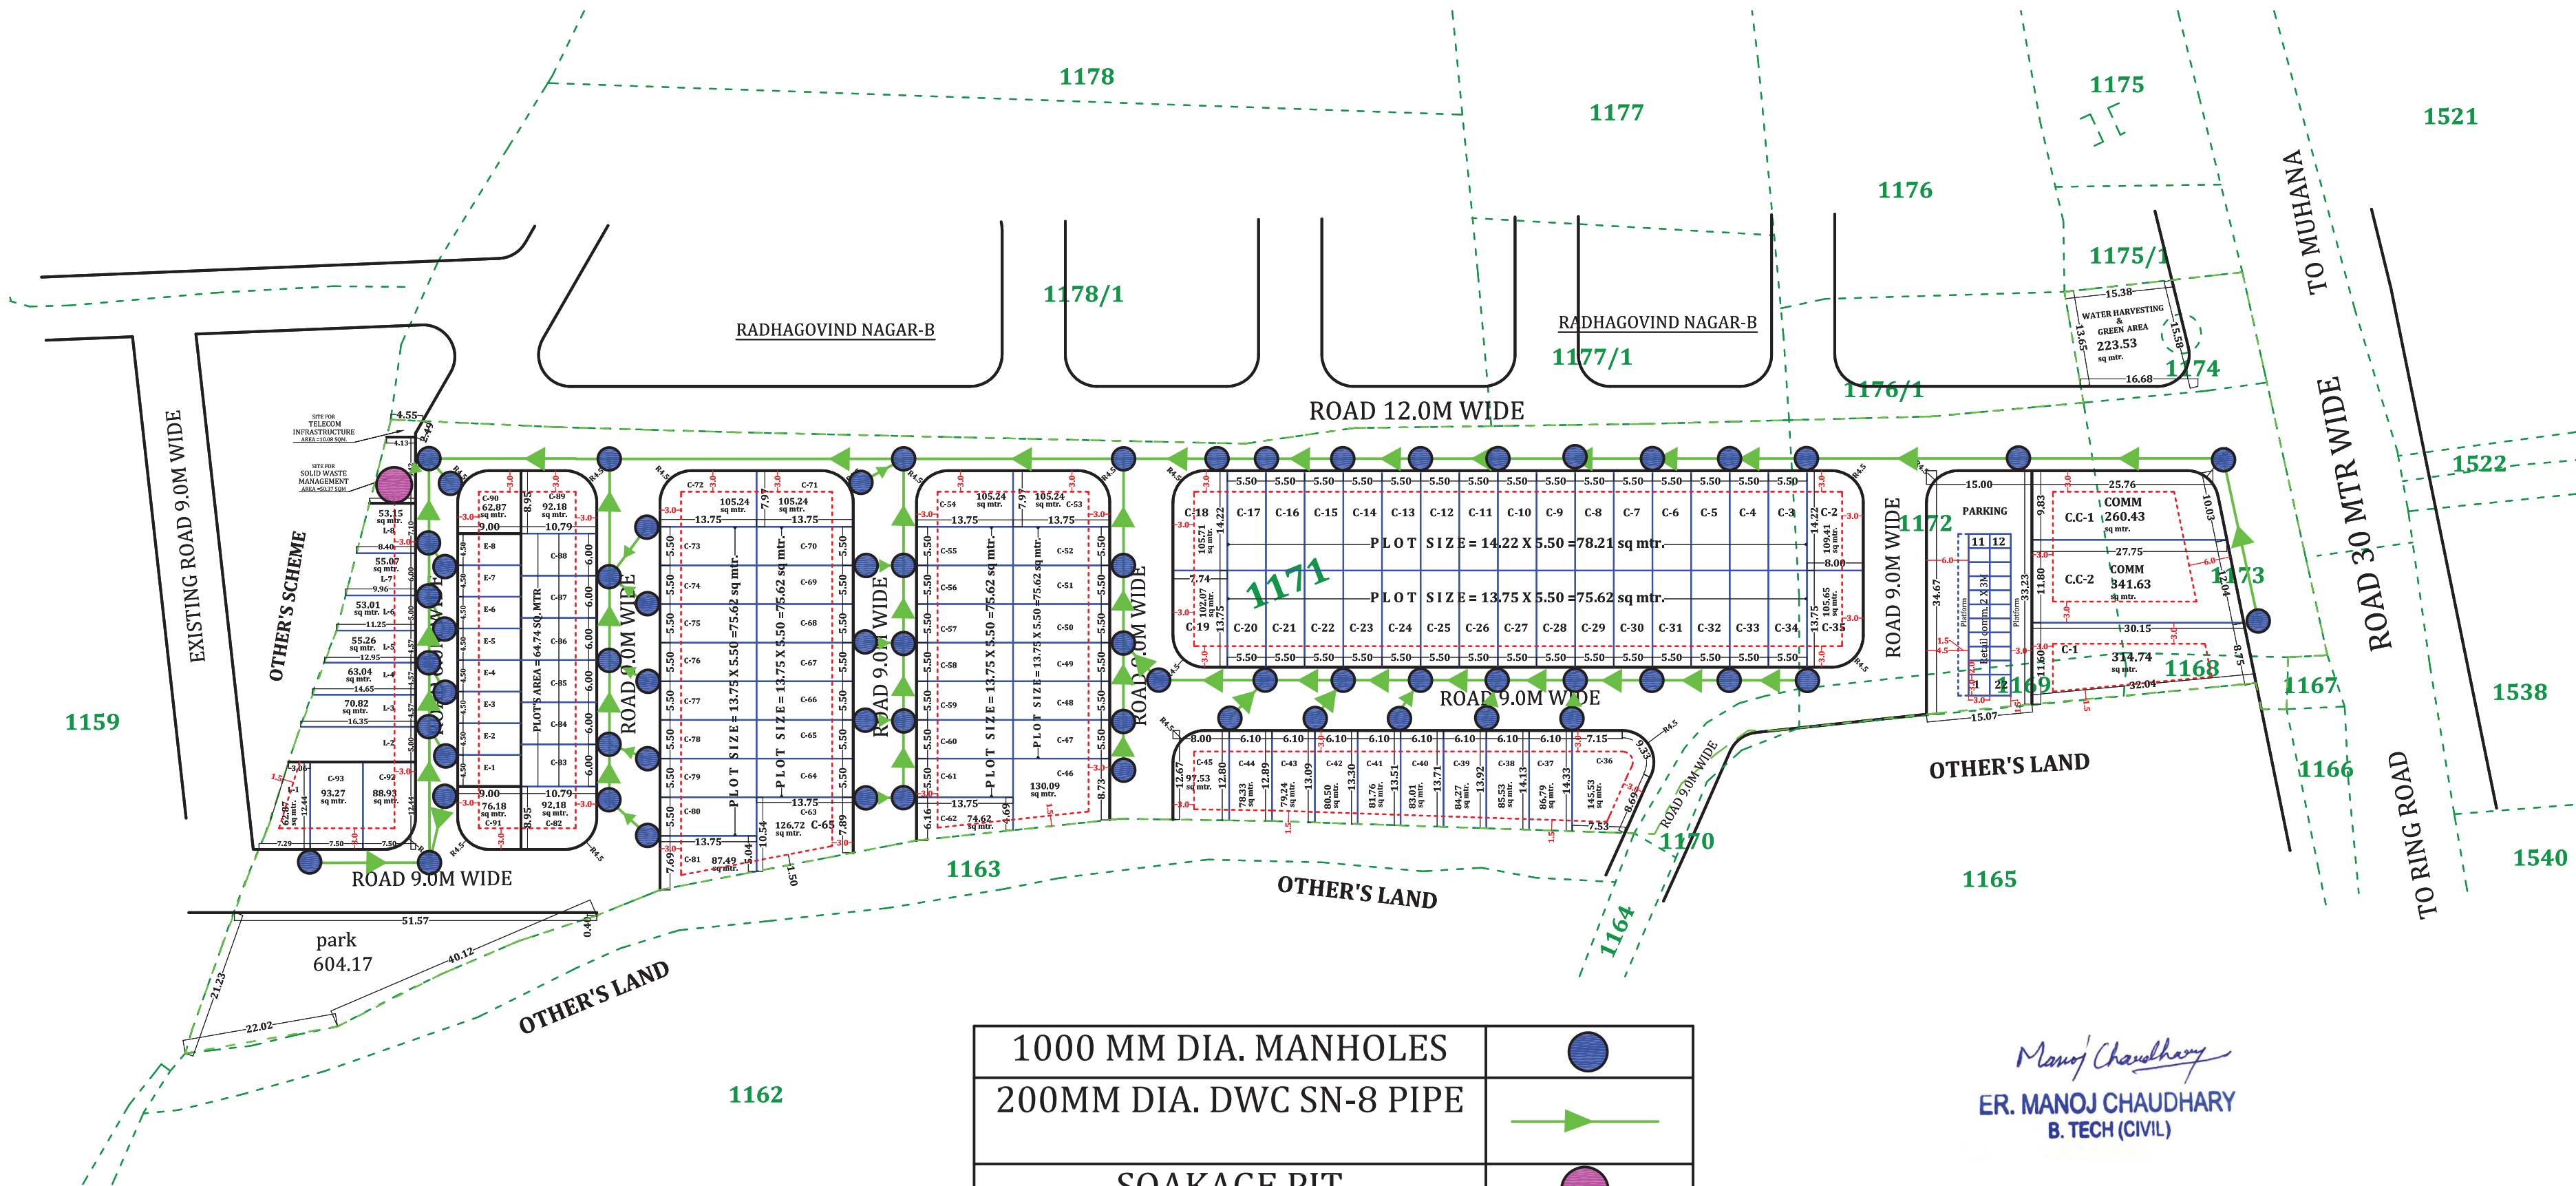

1000 MM DIA. MANHOLES	
200MM DIA. DWC SN-8 PIPE	
SOAKAGE PIT	

Manoj Chaudhary
ER. MANOJ CHAUDHARY
B. TECH (CIVIL)