


Layout Plan of Sewerage Collection System For
"SOUTHERN AVENUE"

IN KHASRA NO.-: 251/109.
AT VILLAGE :- JHUJHARPURA, TEH.-: CHAKSU, JAIPUR.

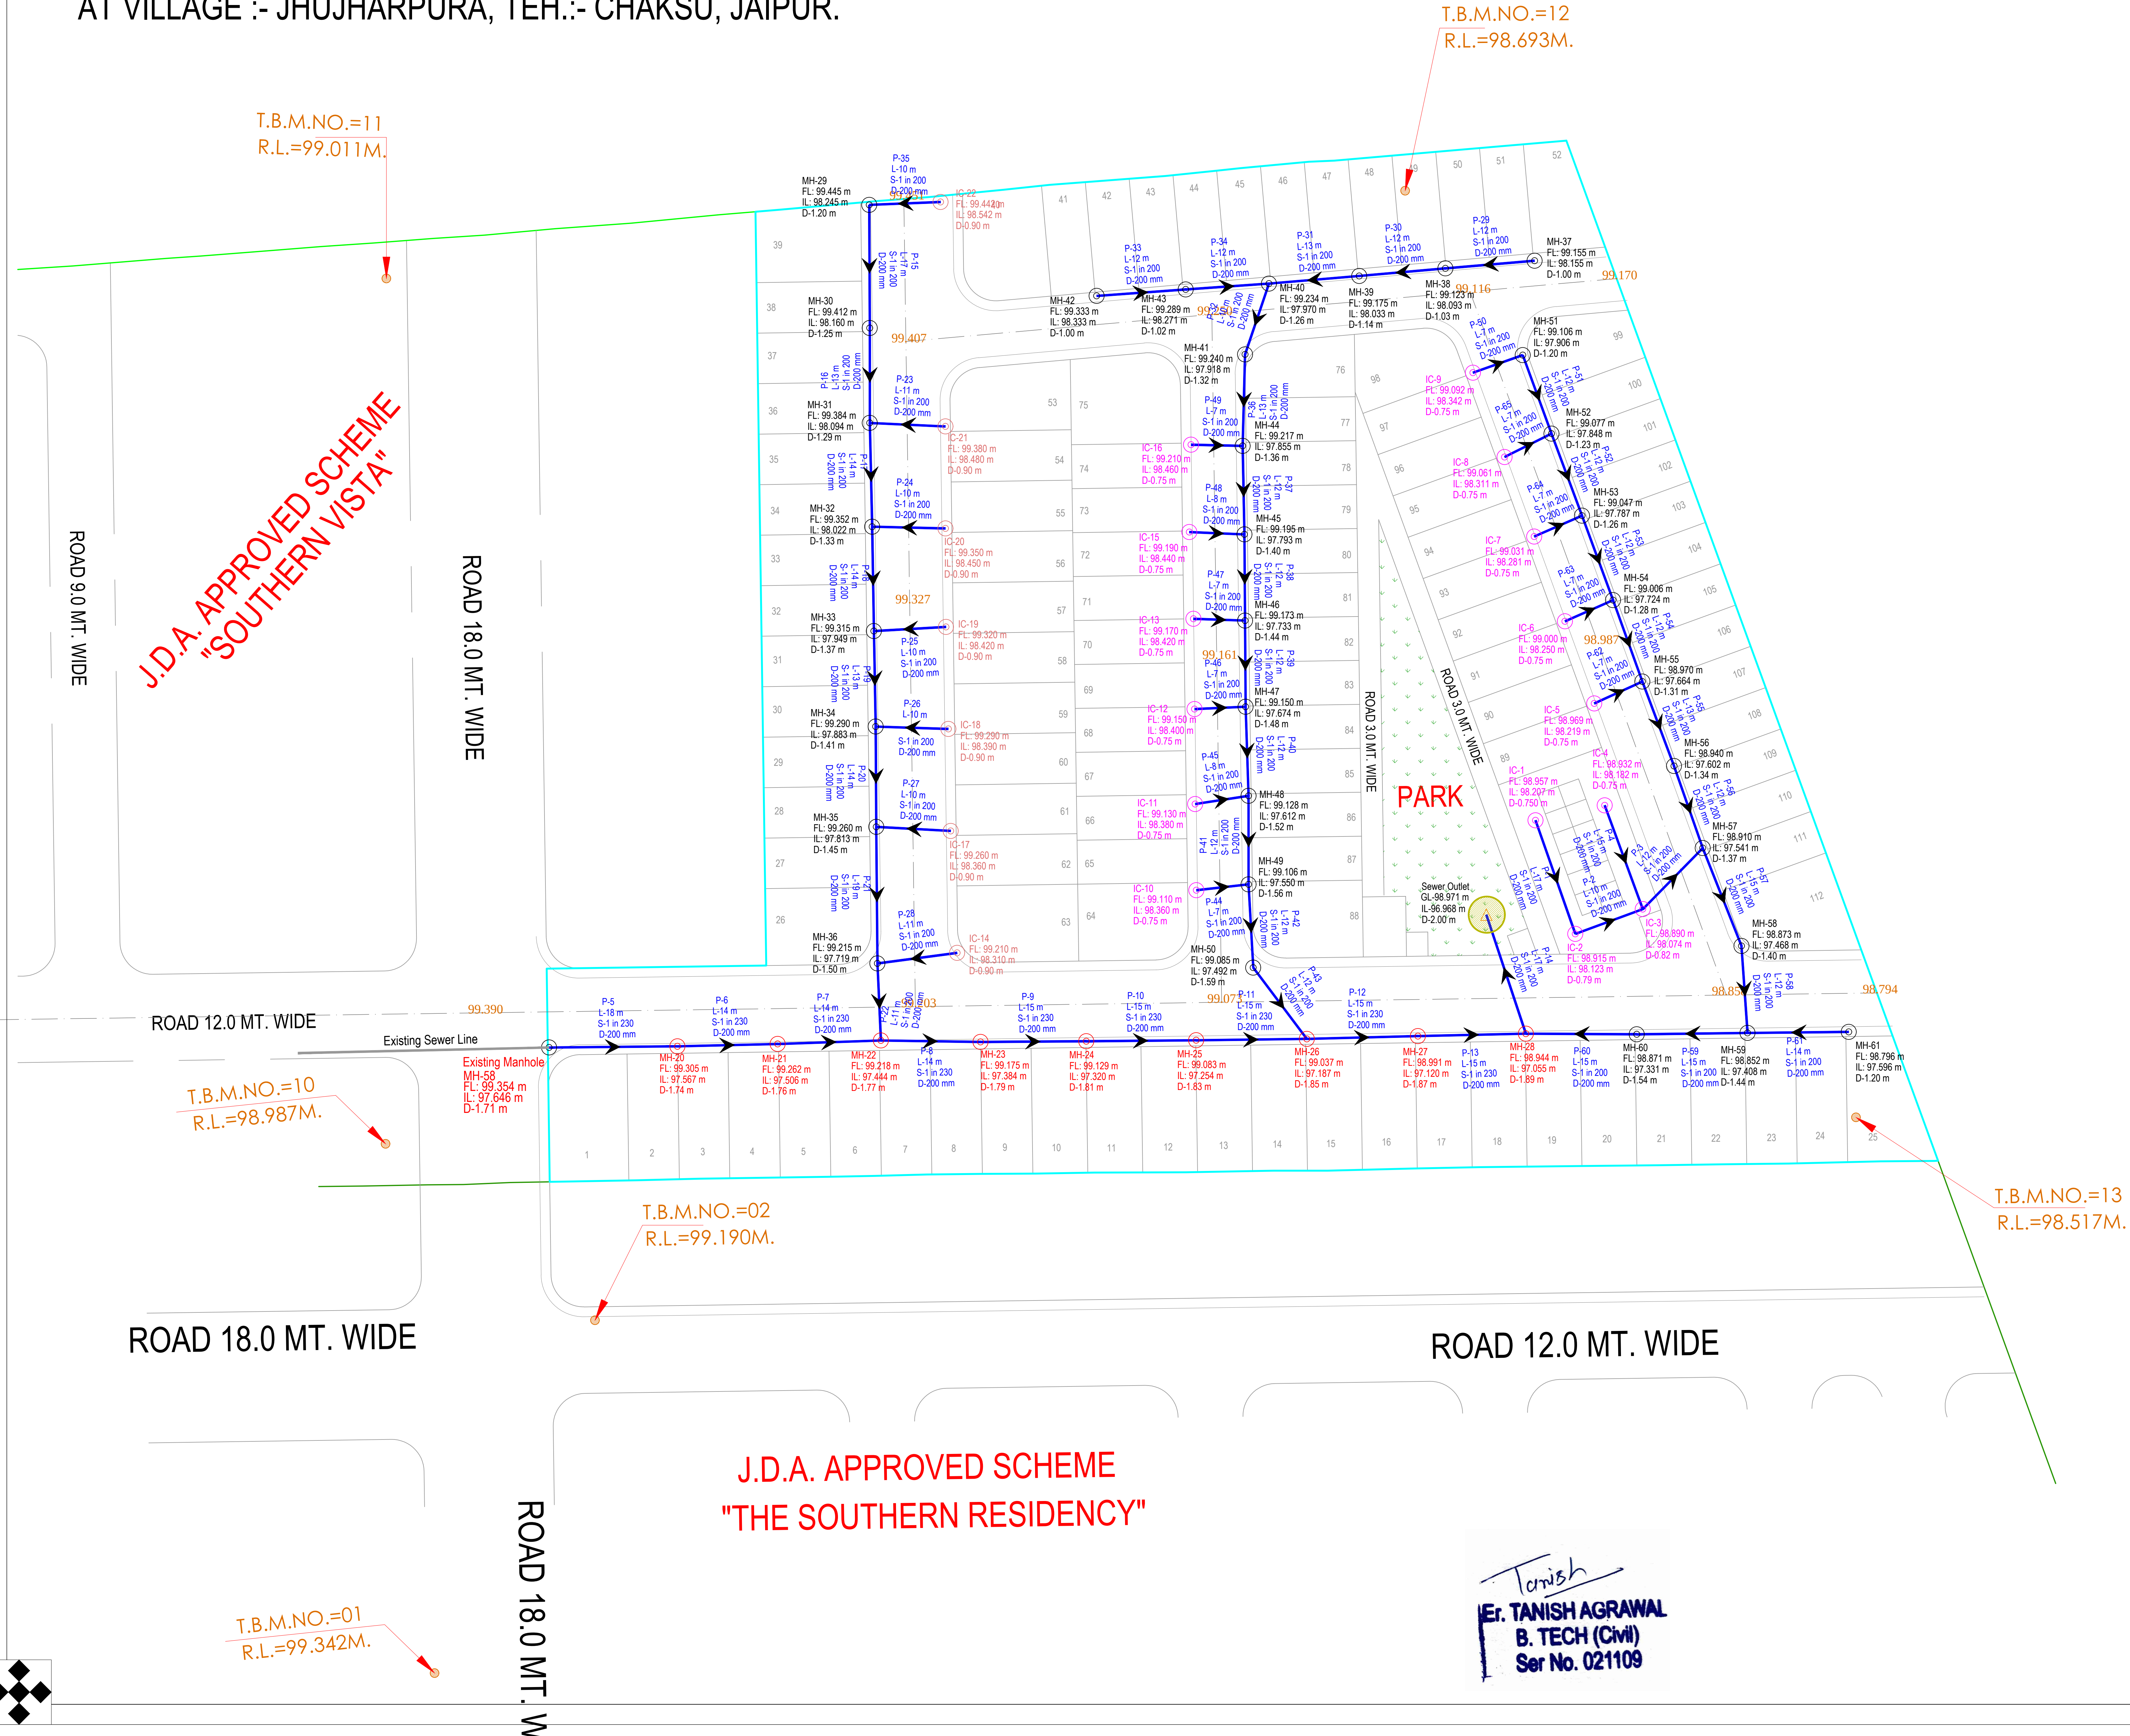

LAY-OUT PLAN OF

(ROADS , ☒ ELECTRICALS , ☐ SEWER LINE ☐
WATER SUPPLY ☐ & RAIN WATER HARVESTING) ☐

- Notes:-
- 1. ALL DIMENSIONS ARE IN METER & DIAMETERS ARE IN MILLIMETER, UNLESS OTHERWISE SPECIFIED.
 - 2. EARTH COVER PROVIDED ABOVE PIPE SHALL BE MINIMUM 1.0 M.
 - 3. PIPE MATERIAL SHALL BE HDPE DWV (DOUBLE WALL CORRUGATED).
 - 4. PERIODIC FLUSHING SHALL BE REQUIRED WHERE VELOCITIES ARE LESS THEN SELF CLEANSING VELOCITY.

Notes:-
We have considered "FL" as a Top Finish Level of Road
FL : Top Finish Level of Road 99.950

LEGENDS :-	SEWER LINE NETWORK	Length (Mtr. / Nos.)
	200MM DIA SEWER LINE WITH FLOW DIRECTION	789 Mtr.
	PIPE NUMBER LENGTH (M) SLOPE IMPROVED PIPE DIA	
	MANHOLE	
MH-01	MANHOLE NUMBER	
FL :	Proposed Road Finished Levels	
IL :	INVERT LEVEL	
D :	INVERT DEPTH AT MANHOLE	
	MANHOLE INTERNAL DIA 1.0 M	
	MANHOLE INTERNAL DIA 1.2 M	
	INSPECTION CHAMBER (Depth 0.750)	
	INSPECTION CHAMBER (Depth 0.900)	
	SEWER OUTLET	

NAME OF SCHEME :-

PROPOSED LAY OUT PLAN OF
"SOUTHERN AVENUE"
IN KHASRA NO.-: 251/109.
AT VILLAGE :- JHUJHARPURA, TEH.-: CHAKSU, JAIPUR.

CONSULTANT:-

CIVIL TECH ENGINEERING SOLUTION
LAND SURVEY/GPS SURVEY/ENGINEERING DESIGN/CADD DESIGNING
Shiv Colony ,Near Poornima University,
Sitapura (Rajasthan)-303905
Mob:-9664240082
Email:- civiltech930@gmail.com

DRAWING TITLE:-

Layout Plan of Sewerage
Collection System

SCALE :- N.T.S	NORTH :-
-----------------------	--------------