


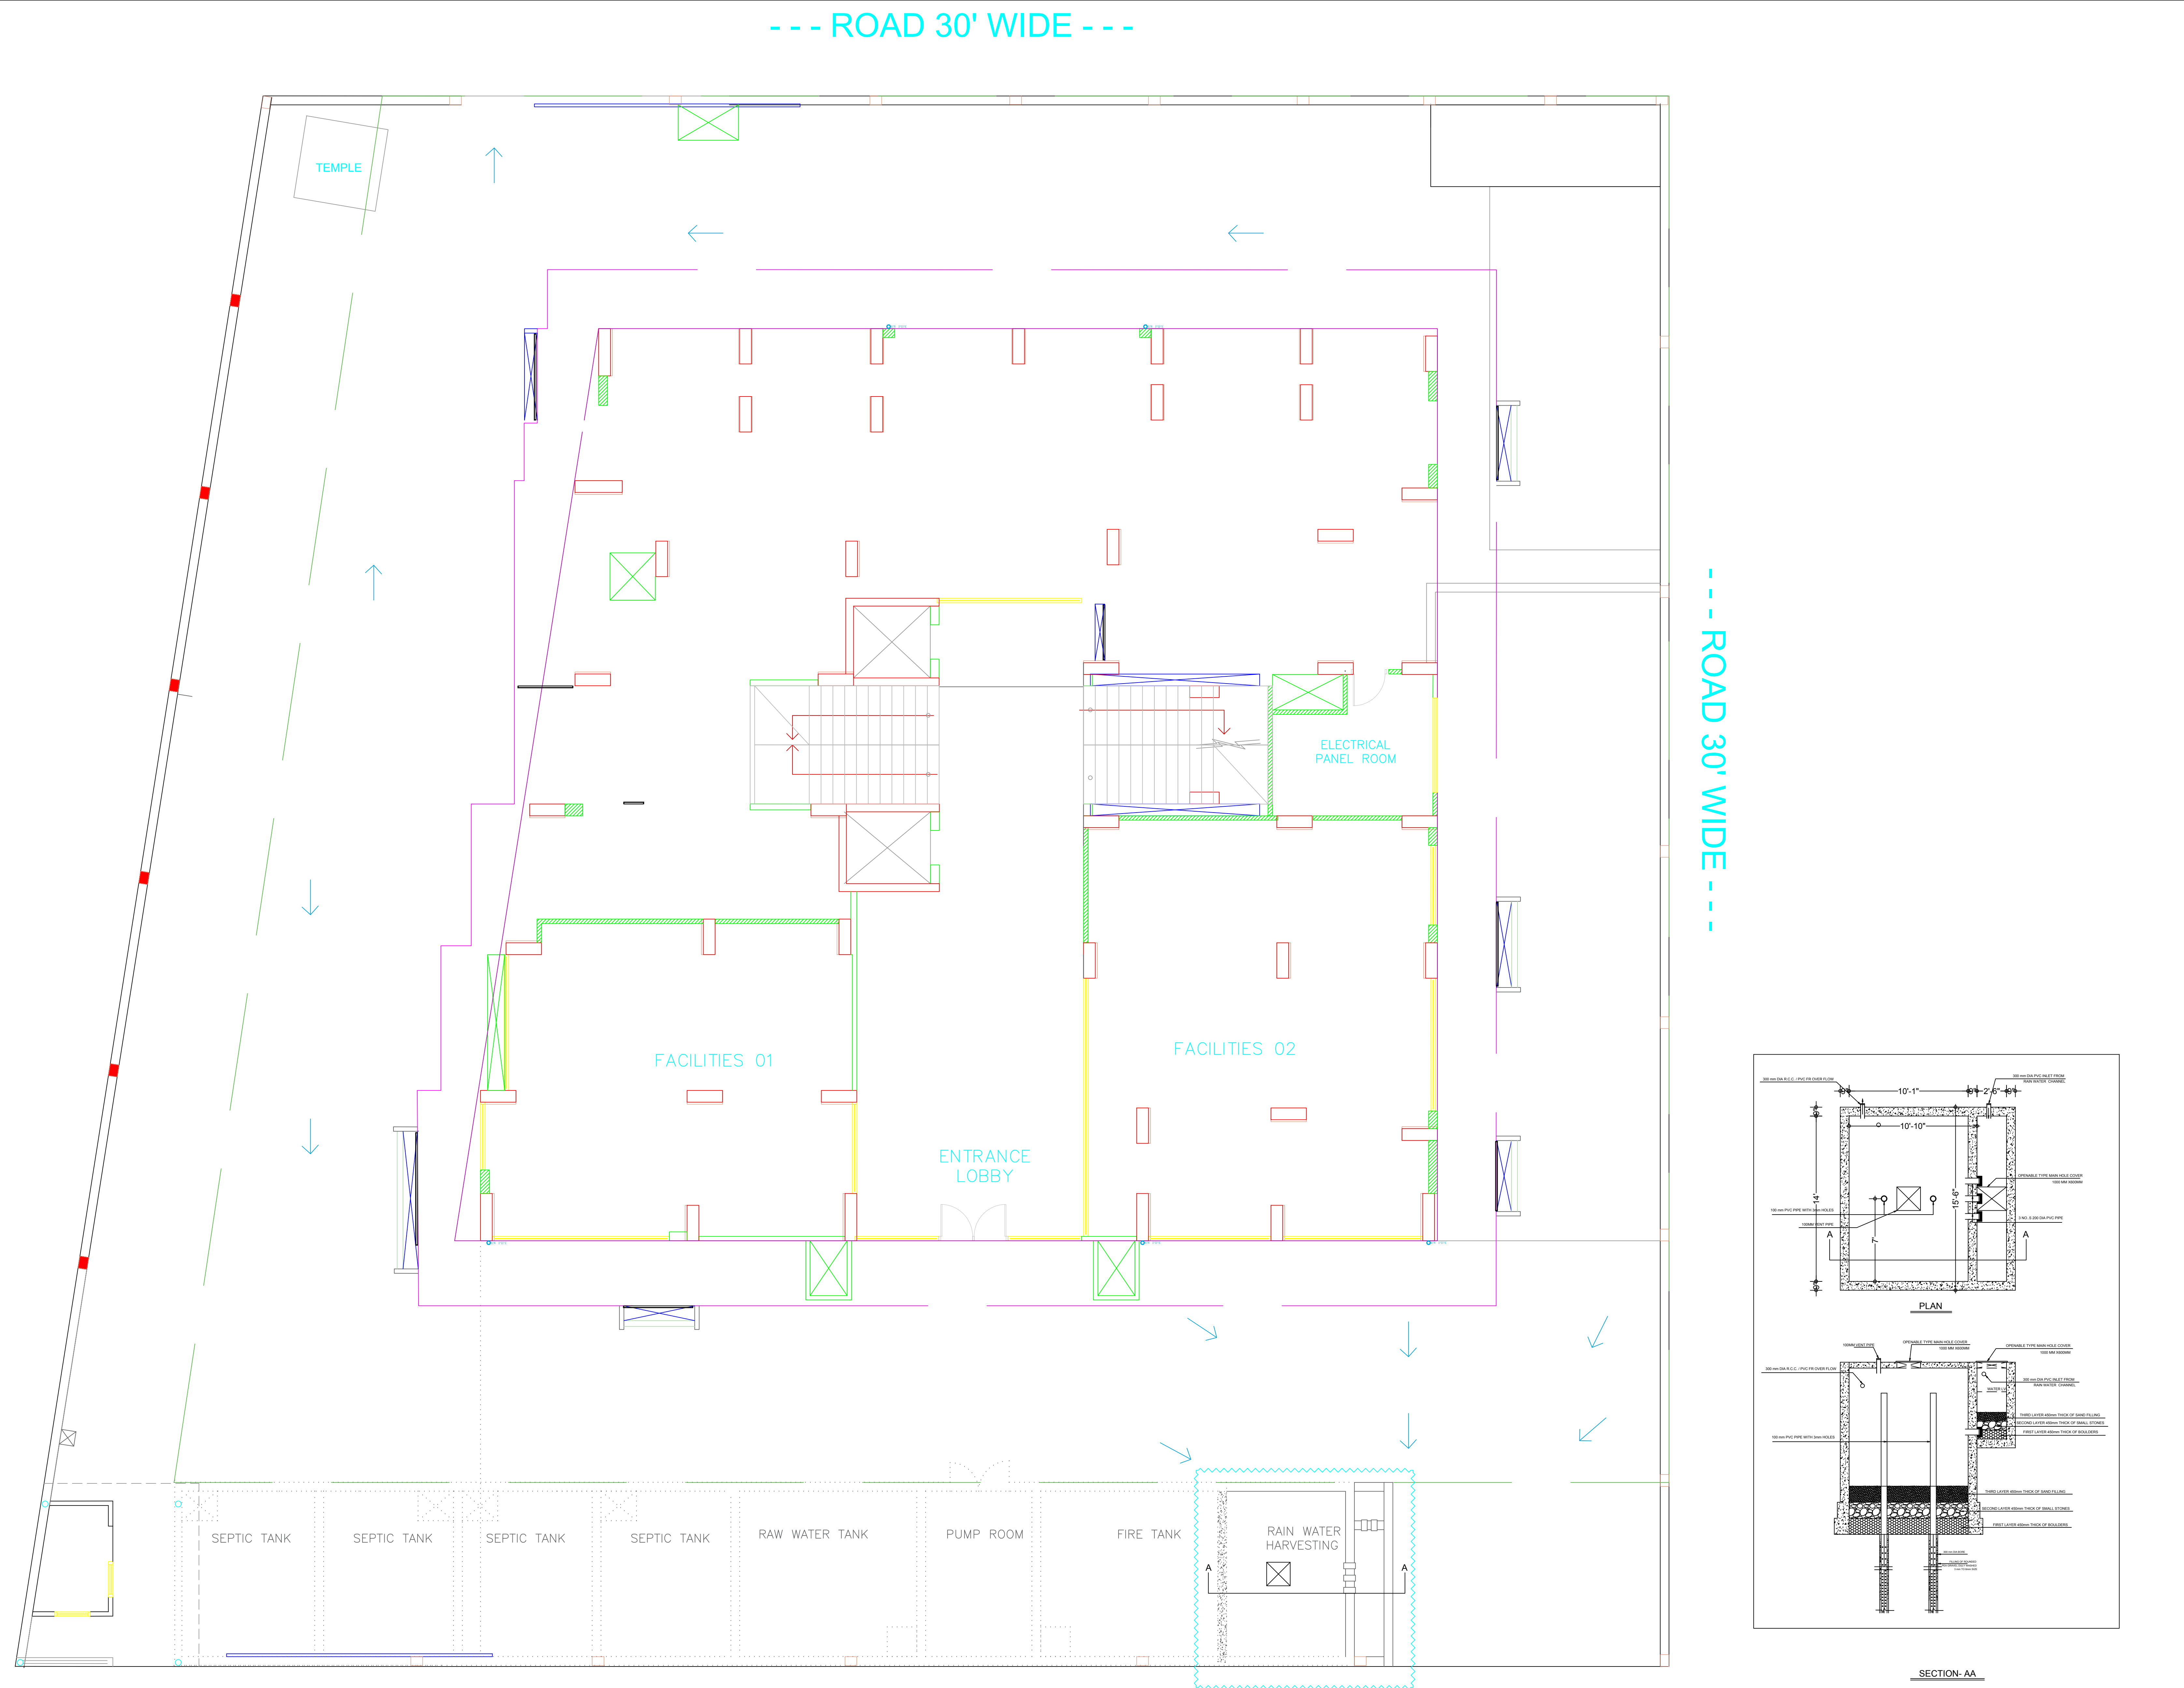

STILT FLOOR PLAN (RAIN WATER HARVESTING)

--- ROAD 60' WIDE ---

For BSR Enterprises
Anil Kishore Kabra
Partner

आनकम्पा स्कीडेक टावर
BRIJ KISHORE KABRA
B.E. (CIVIL)

ENGINEER :-	AKS DESIGNERS 17/141, Rang Bhavan, Bhopalganj, Bhilwara-311001, Mobile No:- 94141-14933	
DRAWING TITLE :-	STILT FLOOR PLAN	
PROJECT	ANUKAMPA SKYDECK TOWER-C FOR M/S BSR ENTERPRISES, PLOT No -10,11,12,13,14,15,16/3948 NEAR DWARKA COLONY, BHILWARA	