


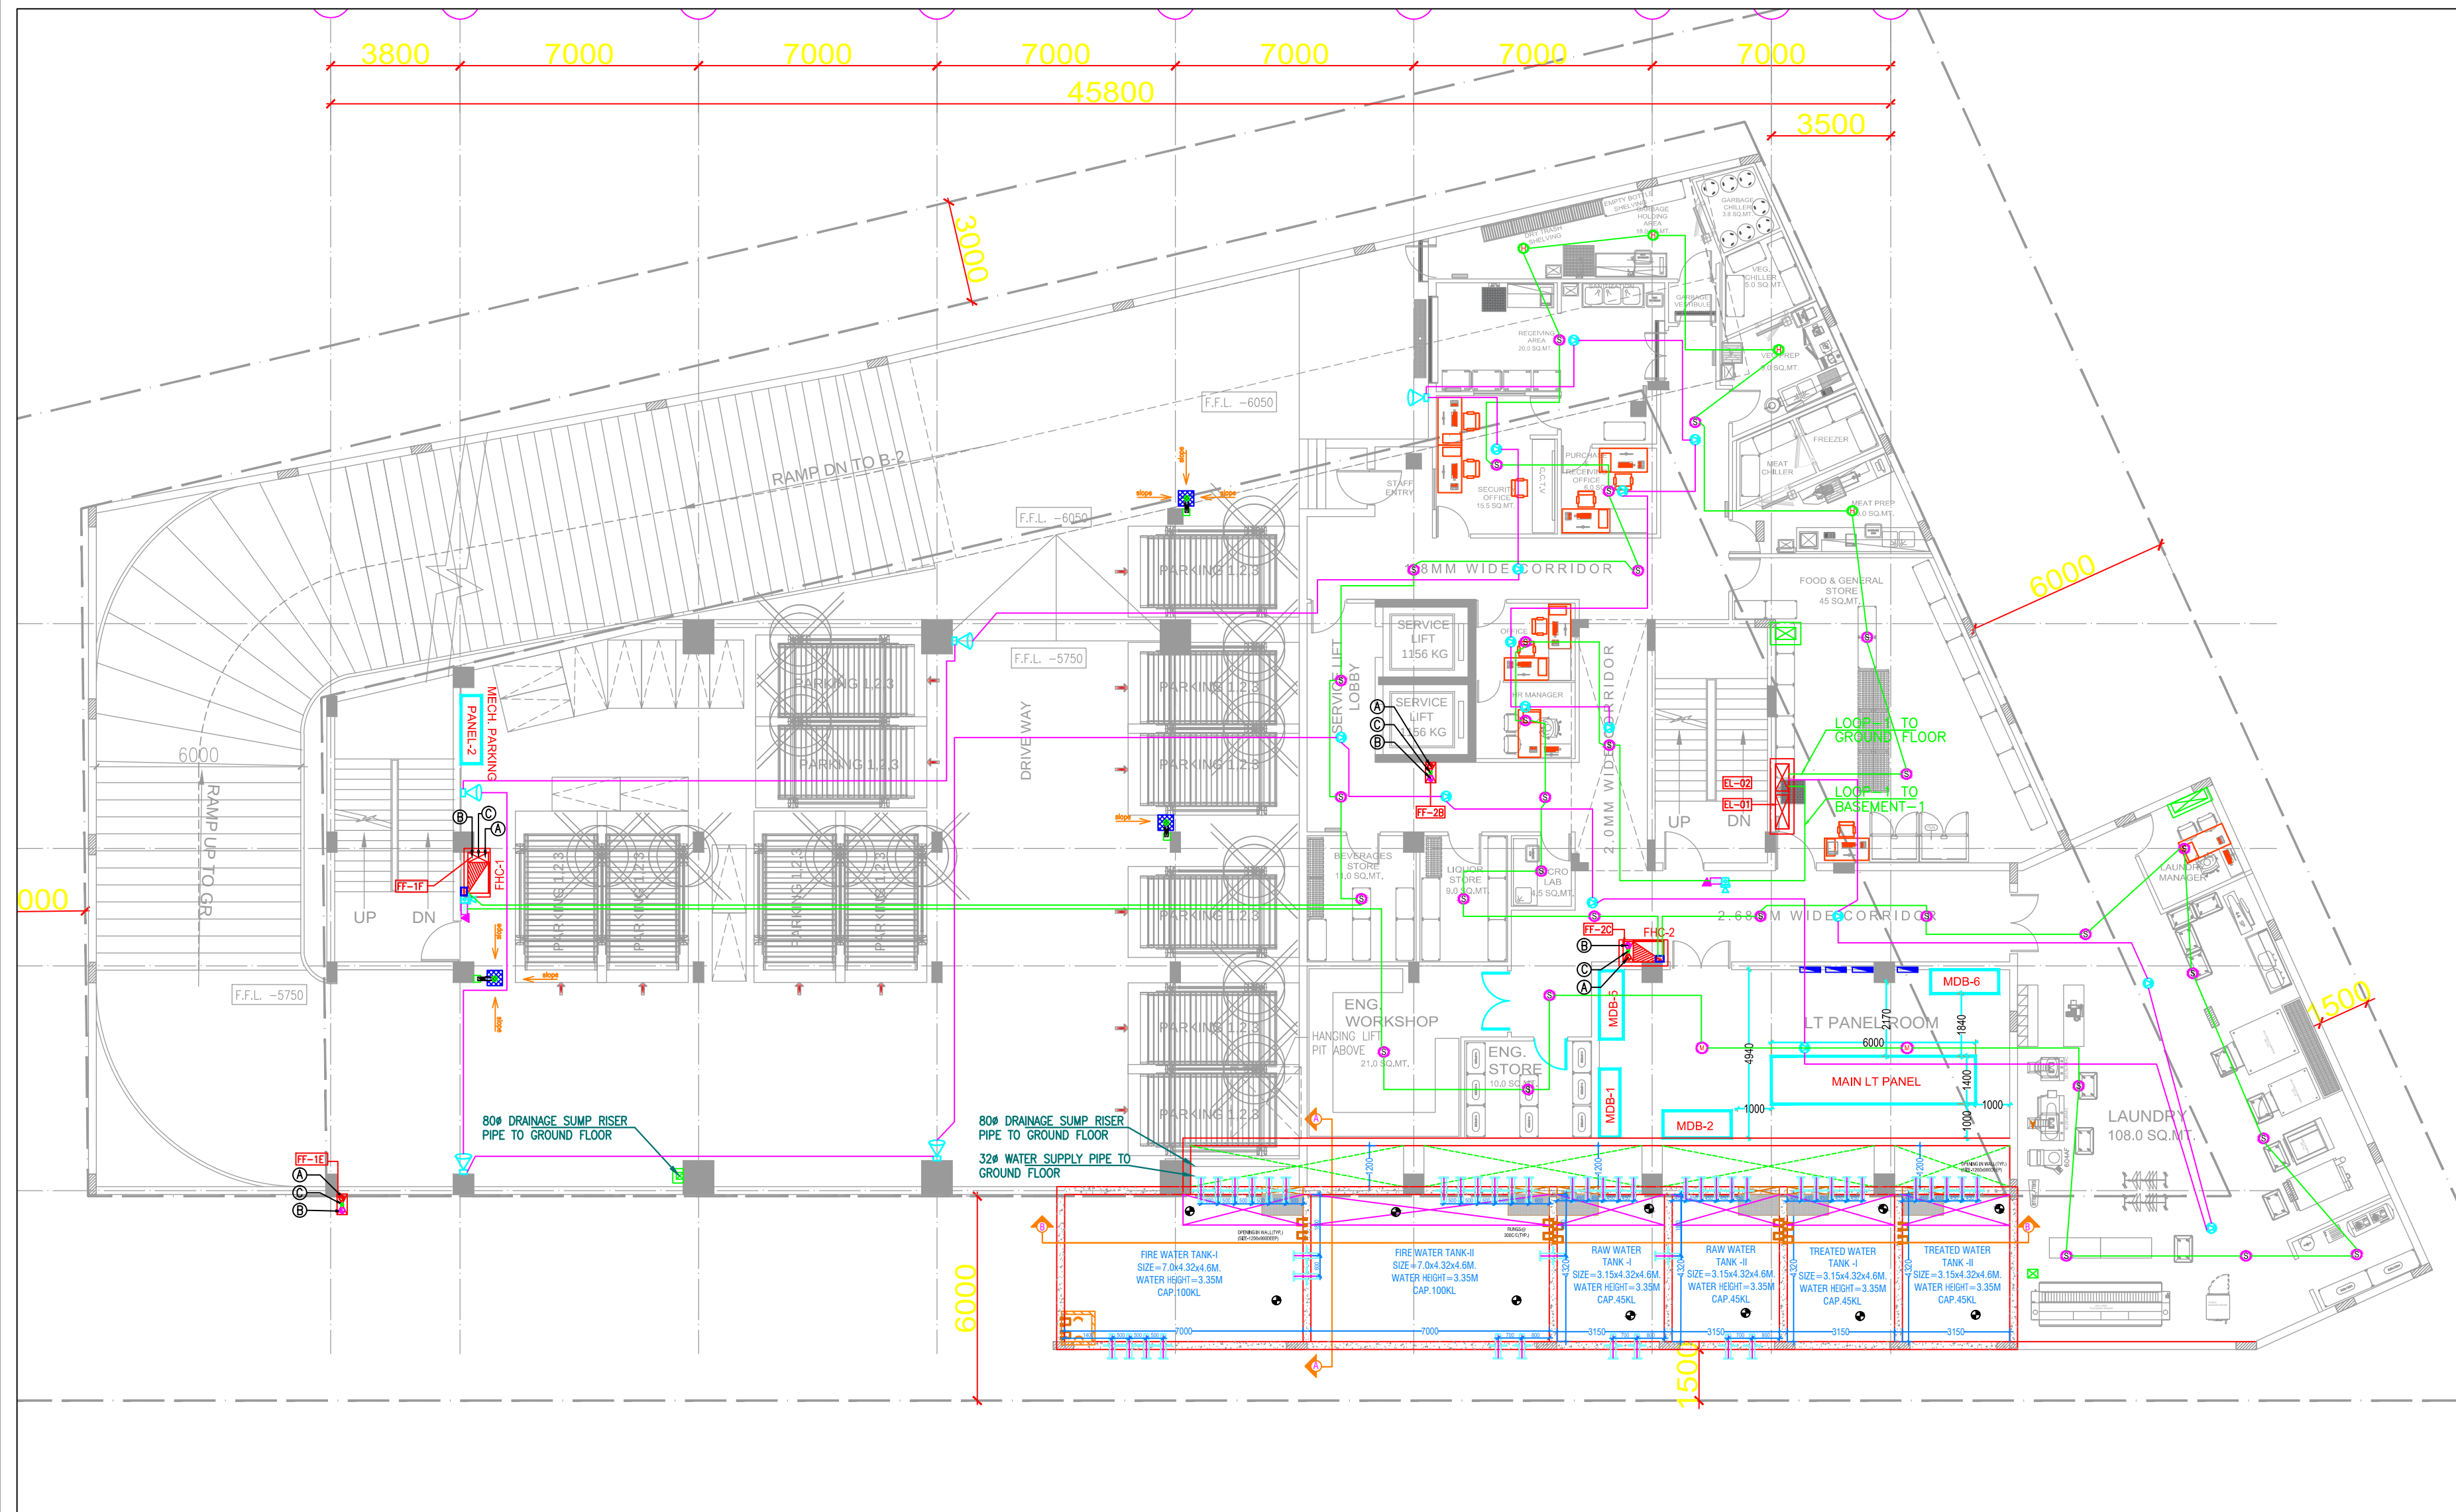

LOW VOLTAGE LEGEND:-

LEGEND:-	
SYMBOL	DESCRIPTION
	MANUAL CALL POINT
	HOOTER
	CONTROL MODULE FOR HOOTER
	MONITOR MODULE
	TALK BACK UNIT
	SMOKE DETECTOR BELOW
	MULTICRITERIA DETECTOR
	HEAT DETECTOR
	CEILING SPEAKER
	9W BGM SPEAKER
	30W BGM SPEAKER
	RELAY MODULE FOR AHU/TFA
	FAULT ISOLATOR

NO. OF PRINTS	ISSUED TO	DATE
S.N.	DATE	DETAILS
REVISIONS		

PROJECT TITLE:

PROPOSED SAROVAR HOTEL
AT ALWAR, RAJASTHAN

CLIENT/DEVELOPER:

ARCHITECTS:-

ASA A SHARMA ASSOCIATES
E-302, EAST OF KAILASH, NEW DELHI-46
PH: 26401700, 26475054, 26451866, FAX: 26478413
e-mail: mail@asharma.com, www.asharma.com

MEP CONSULTANTS:-

C TO C Consulting Engineers Pvt. Ltd.
E-28, - (Basement) East of Kailash,
New Delhi-110065 (INDIA)
Tel.: 011-43042523, 43052523

STAGE

SUBMISSION

DRAWING TITLE

**FIRST BASEMENT PLAN
FIRE ALARM & PA SYSTEM LAYOUT**

Designed	Approved
THOMAS	BANSHI

Scale	Date	Rev. No.
1:100@A1	11.11.2021	R-0

Drawing No.	NORTH
CTOC.FAS-02	

ARCHITECT SIG.

OWNER SIG.

MEP CONSULTANTS SIG.