


PROPOSED LAY OUT PLAN OF
"VRB WORLD CITY"



UNDER KHASRA NO.- 45,77,80,81,82,83,84,86,88,98,99,100,101,106,107,
1354/60,1357/73,1360/76,1352/85,1365/46, 1367/57
AT REVENUE VILLAGE - BHAPURA,TEH.- SANGANER, JAIPUR

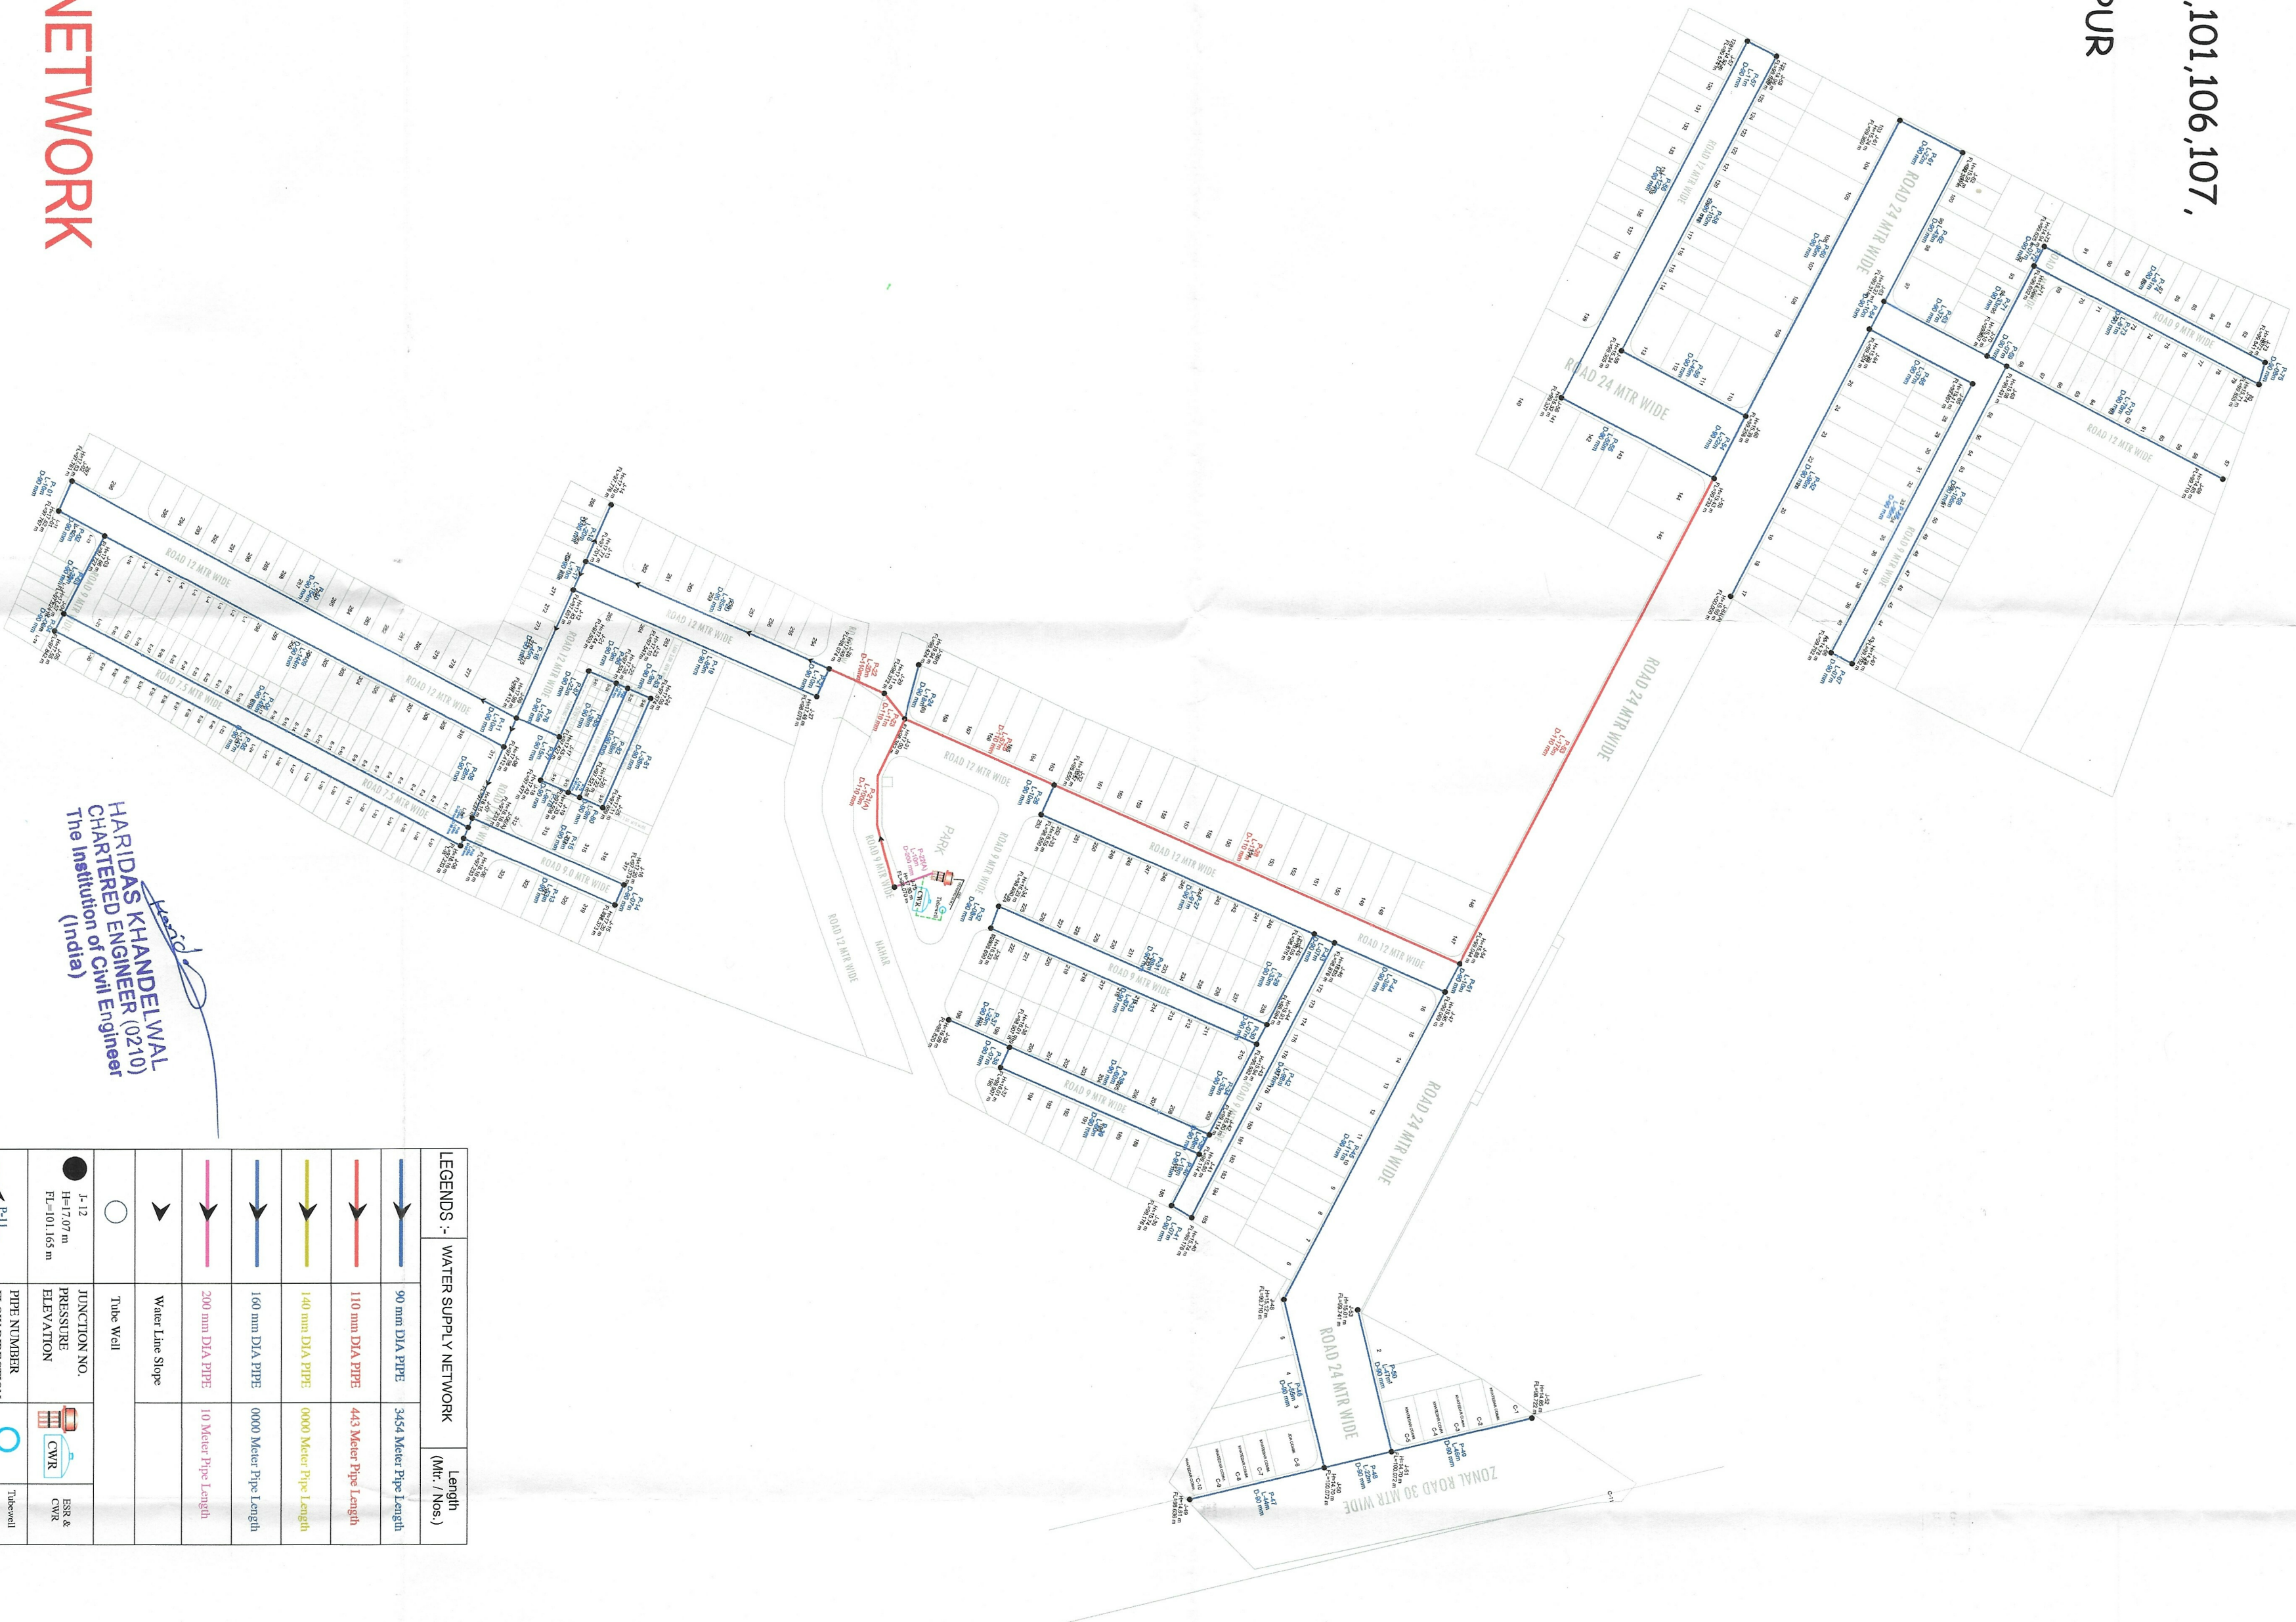

Haridas Khanelwal
HARIDAS KHANDELWAL
CHARTERED ENGINEER (0210)
The Institution of Civil Engineers
(India)

LEGENDS :- WATER SUPPLY NETWORK		Length (Mtr. / Mtrs.)
	99 mm DDA PIPE	3450 Meter Pipe Length
	110 mm DDA PIPE	443 Meter Pipe Length
	140 mm DDA PIPE	0000 Meter Pipe Length
	160 mm DDA PIPE	0000 Meter Pipe Length
	200 mm DDA PIPE	10 Meter Pipe Length
	Water Line Slope	
	Tank Well	
	JUNCTION NO.	
	PRESSURE ELEVATION	SSR & CWS
	PIPE NUMBER	
	FLOW DIRECTION	Thermal
	PIPE LENGTH	

AREA ANALYSIS :-		
S.No.	LAND USED (SQ.Mtr.)	(%)
1.	RESIDENTIAL	42097.17 44.37 %
2.	EMS/LUG	4210.04 04.44 %
3.	INFORMAL	432.00 00.46 %
TOTAL=(1 TO 3)		46739.21 49.27 %
4.	FACILITY	4743.78 05.00 %
5.	PUBLIC UTILITY	4743.75 05.00 %
6.	PARK	4743.64 05.00 %
7.	GREEN	136.60 00.14 %
9.	WATER HARVESTING	304.56 00.32 %
10.	S.W.M.	50.00 00.05 %
11.	MOBILE TOWER	40.80 00.04 %
12.	P.U.	10.00 00.01 %
13.	PARKING	713.00 00.75 %
14.	ROAD	32642.20 34.42 %
TOTAL=(4 TO 14)		48128.33 50.73 %
SCHEME AREA		94867.54 100.00 %
1.	KHATEDAR COMM.	1098.76 21.41 %
2.	KHATEDAR 24 MTR ROAD	184.35 03.59 %
3.	JDA COMM.	211.71 04.12 %
4.	JDA 24 MTR ROAD	184.34 03.59 %
5.	ZDP 30 MTR ROAD	3453.30 67.29 %
TOTAL AREA (B)		5132.46 100.00 %
TOTAL RECORD AREA		100000.00 100.00 %
KEY PLAN		

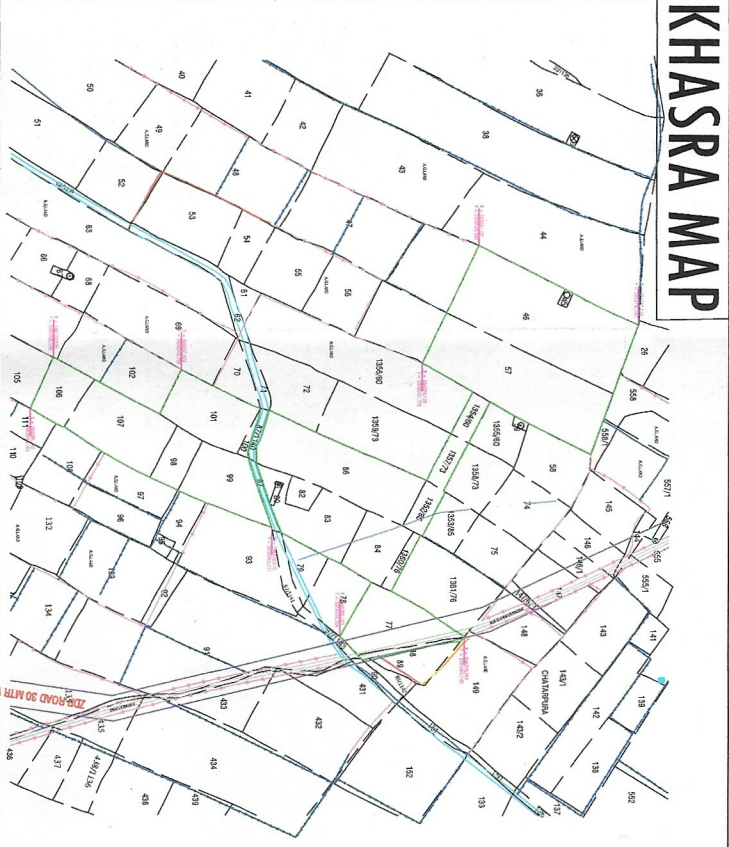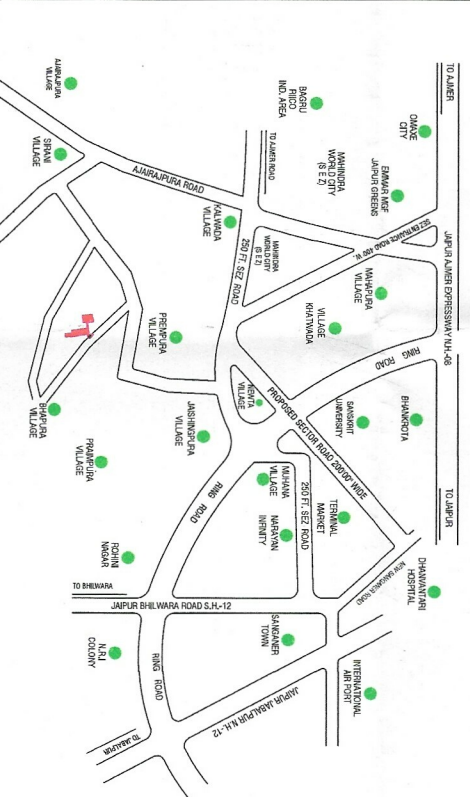

GOOGLE IMAGE MAP OF EXISTING LAND
AT REVENUE VILLAGE - BHAPURA,TEH.- SANGANER, JAIPUR
UNDER KHASRA NO.- 45,77,80,81,82,83,84,86,88,98,99,100,101,106,107,1354/60,1357/73,1360/76,1352/85,1365/46, 1367/57

\\BHAPURA GOOGLE IMAGE.png

LAYOUT PLAN OF WATER SUPPLY NETWORK