


"NEW AMBIKA CITY EXTENSION. " LAND AT CHAK NO. 18 H.M.H.,MURBBA NO.49,STONE NO. 127/275,KILA NO.16/(0.138), 17(0.154),18(0.154),19(0.154),22(0.253),23(0.253),24(0.253),25(0.228), TOTAL= 1.587 HECTARE AT HANUMANGARH TOWN.,DISTT:- HANUMANGARH (RAJ.)

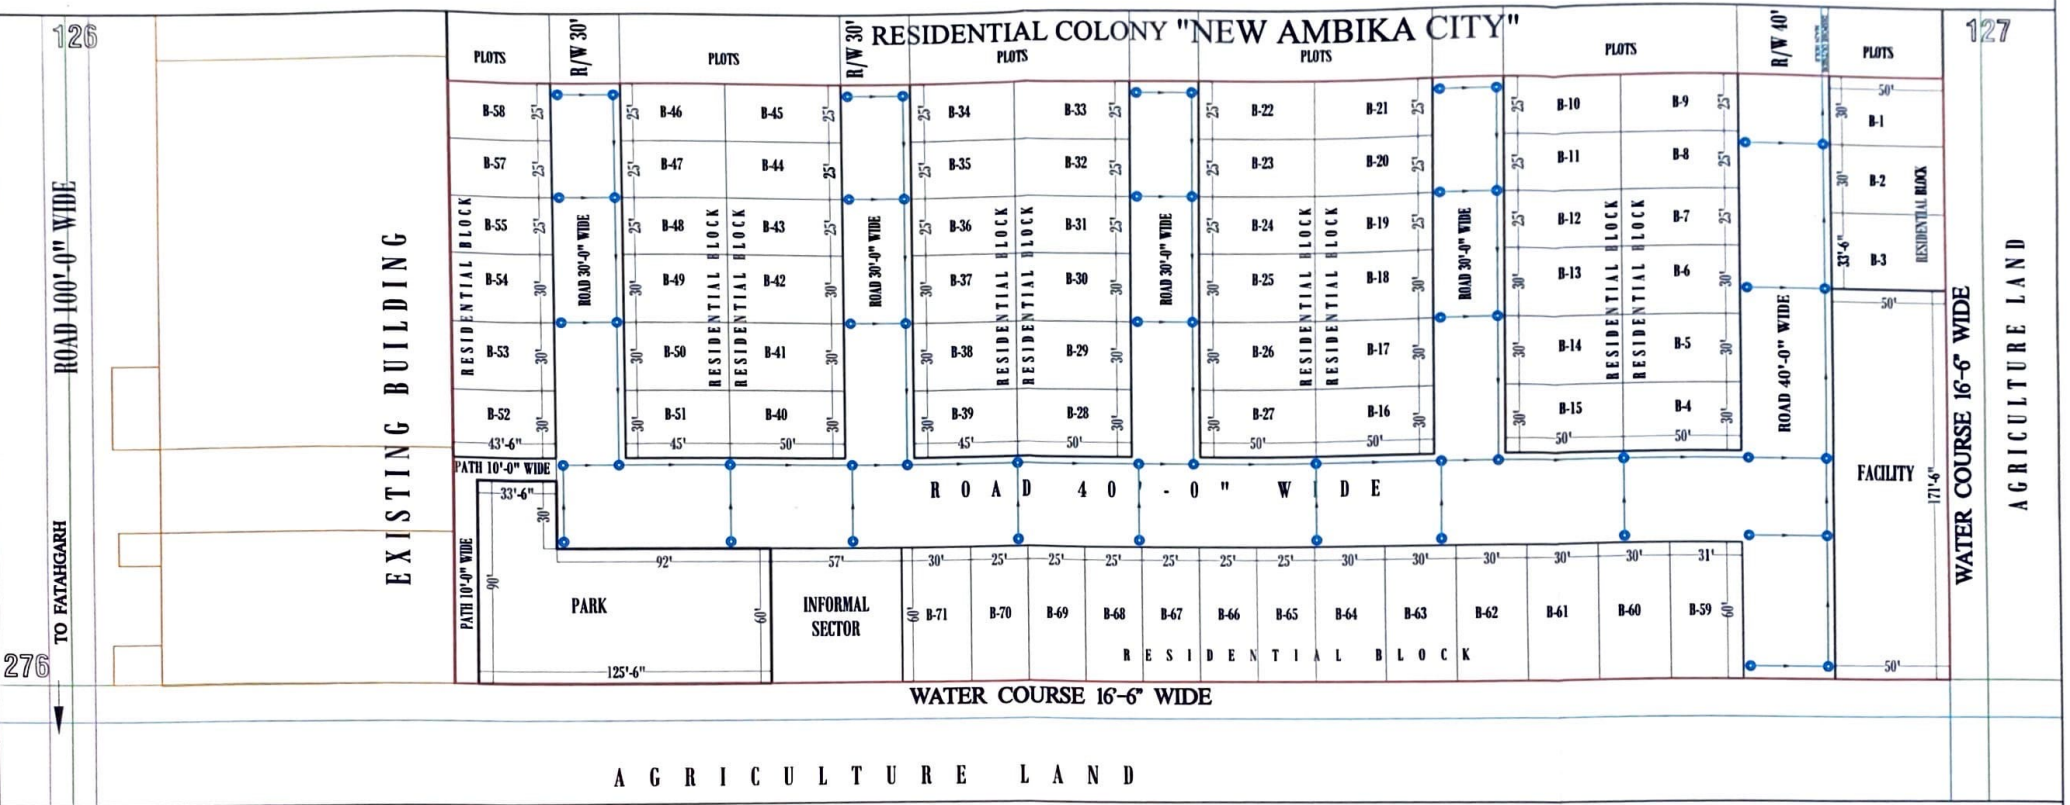

Existing Building
Road
PROPOSED SITE
Murba Line
Killa Line
Fencing
Sewerage Pipe
Sewerage Chamber

DRAWING TITLE:- SEWERAGE CHAMBER AND PIPE ROUTE

Er. Virender Pal Singh Nahar
D.C.E., A.M.I.C.E.
Chartered Engineer & Valuer
Reg. No.-CE/IET/LW/111569-23
Reg. No.-FI.I.V. CAT-I-F0639