


Layout Plan of Water Supply Distribution System For
"THE SOUTHERN CITY"
AT VILLAGE :- JHUJHARPURA, TEH.:- CHAKSU, JAIPUR.

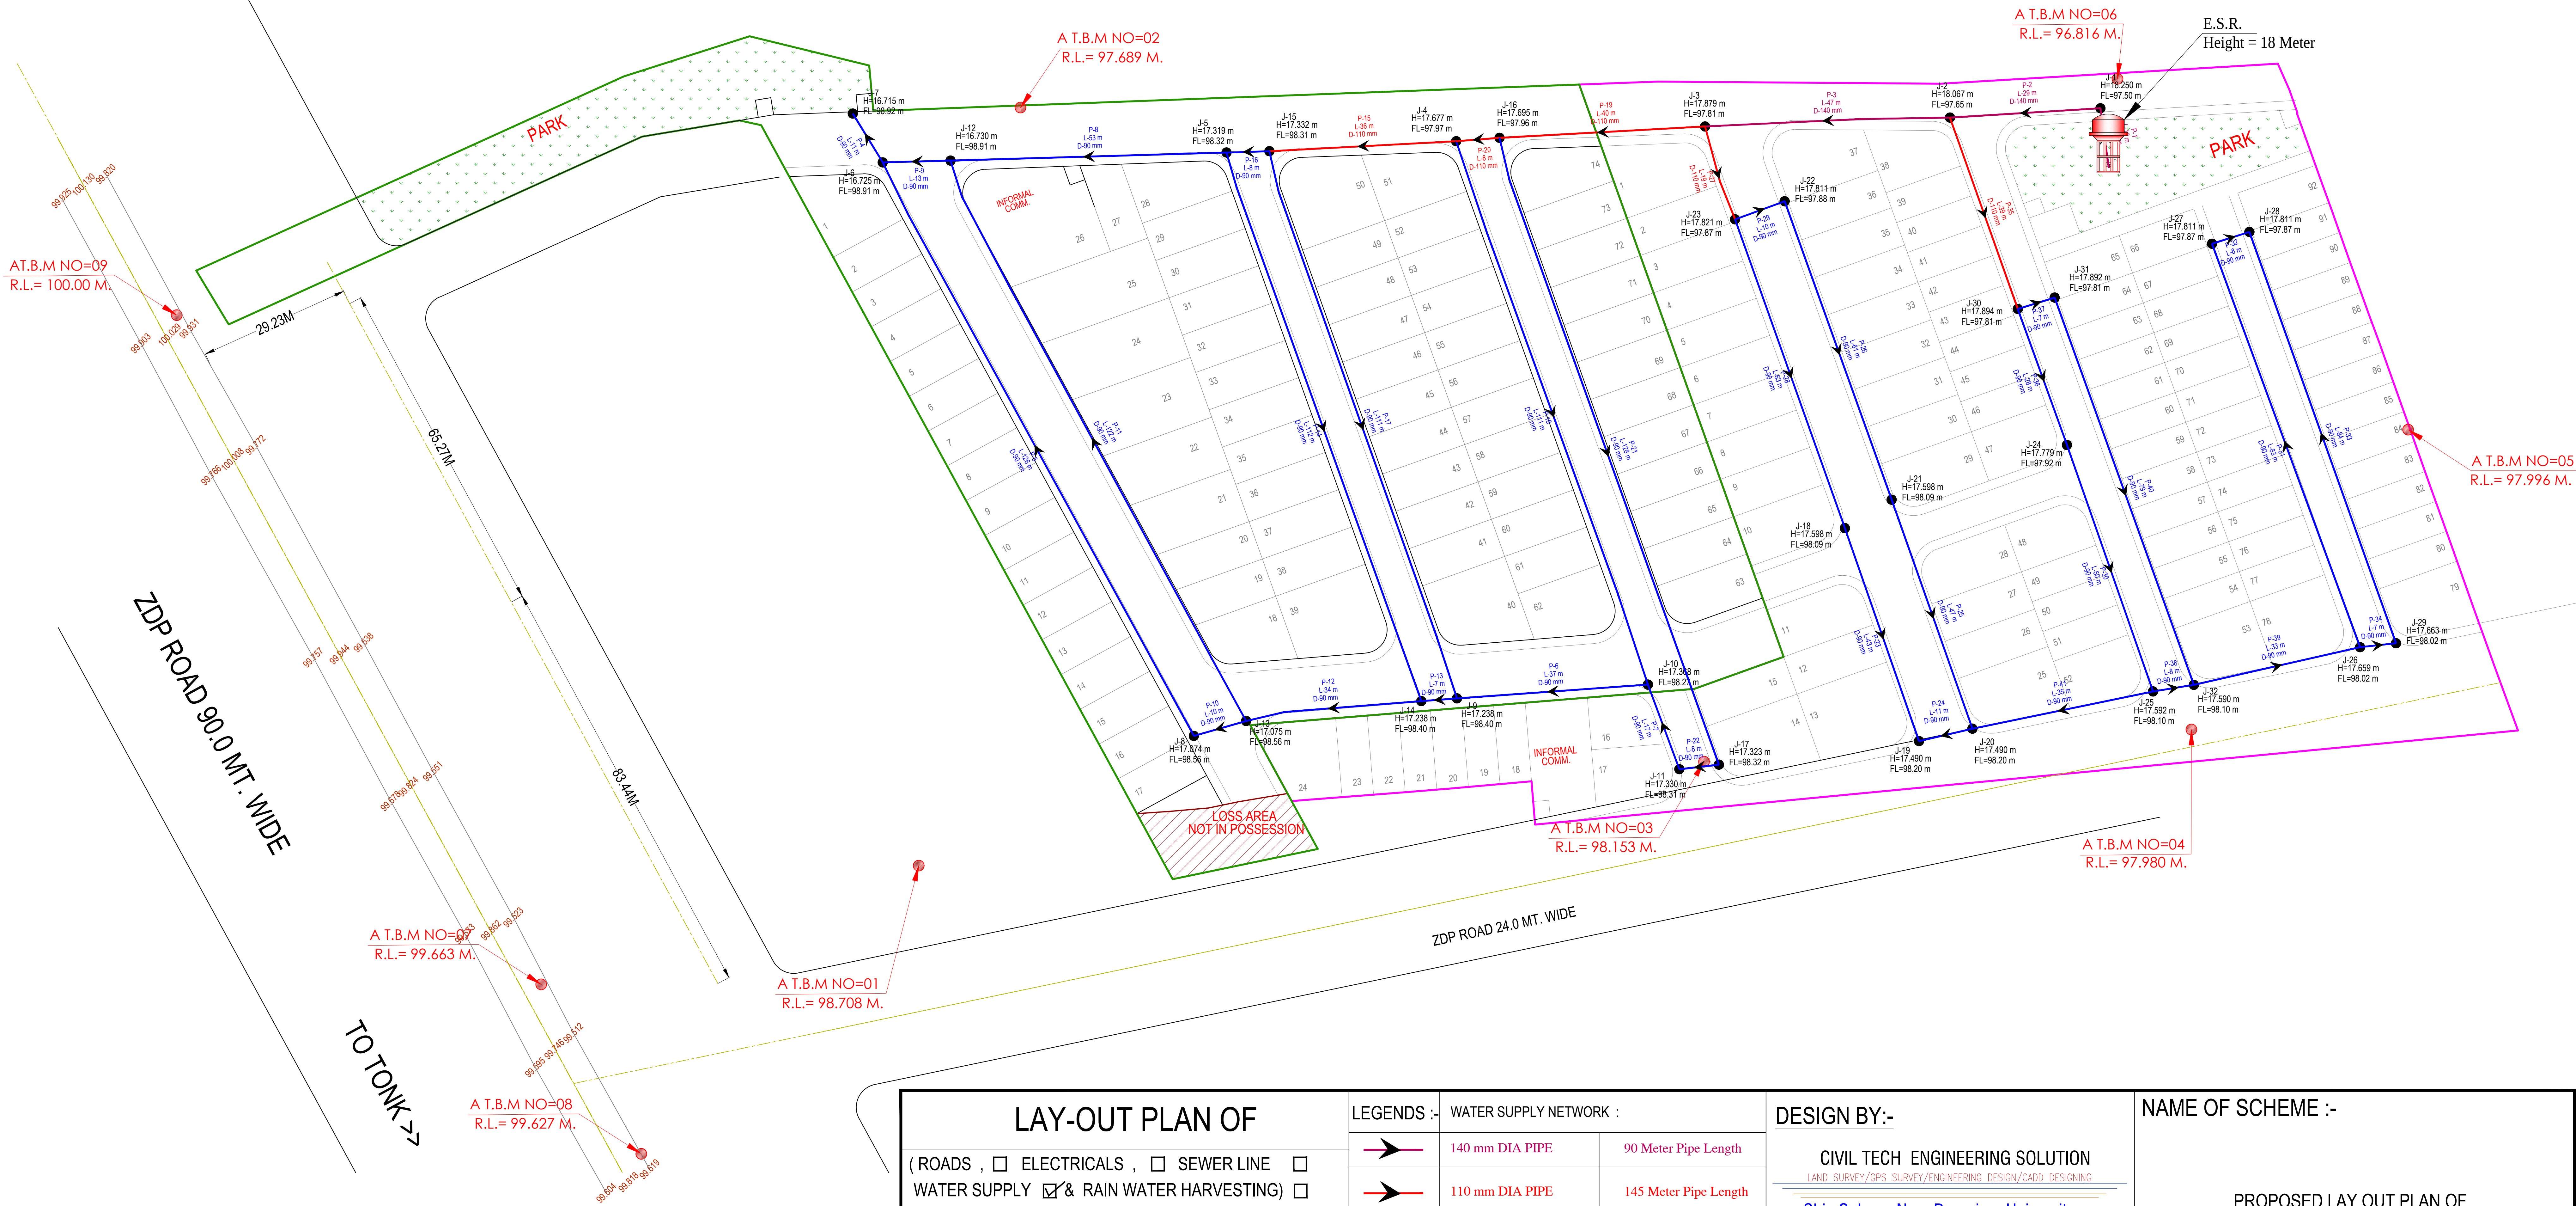

ER. VIKAS SHARMA
B.TECH (CIVIL)

LAY-OUT PLAN OF (ROADS , ☐ ELECTRICALS , ☐ SEWER LINE ☐ WATER SUPPLY ☒ & RAIN WATER HARVESTING) ☐		LEGENDS :-		DESIGN BY:-		NAME OF SCHEME :- <	
---	--	------------	--	-------------	--	--	--