
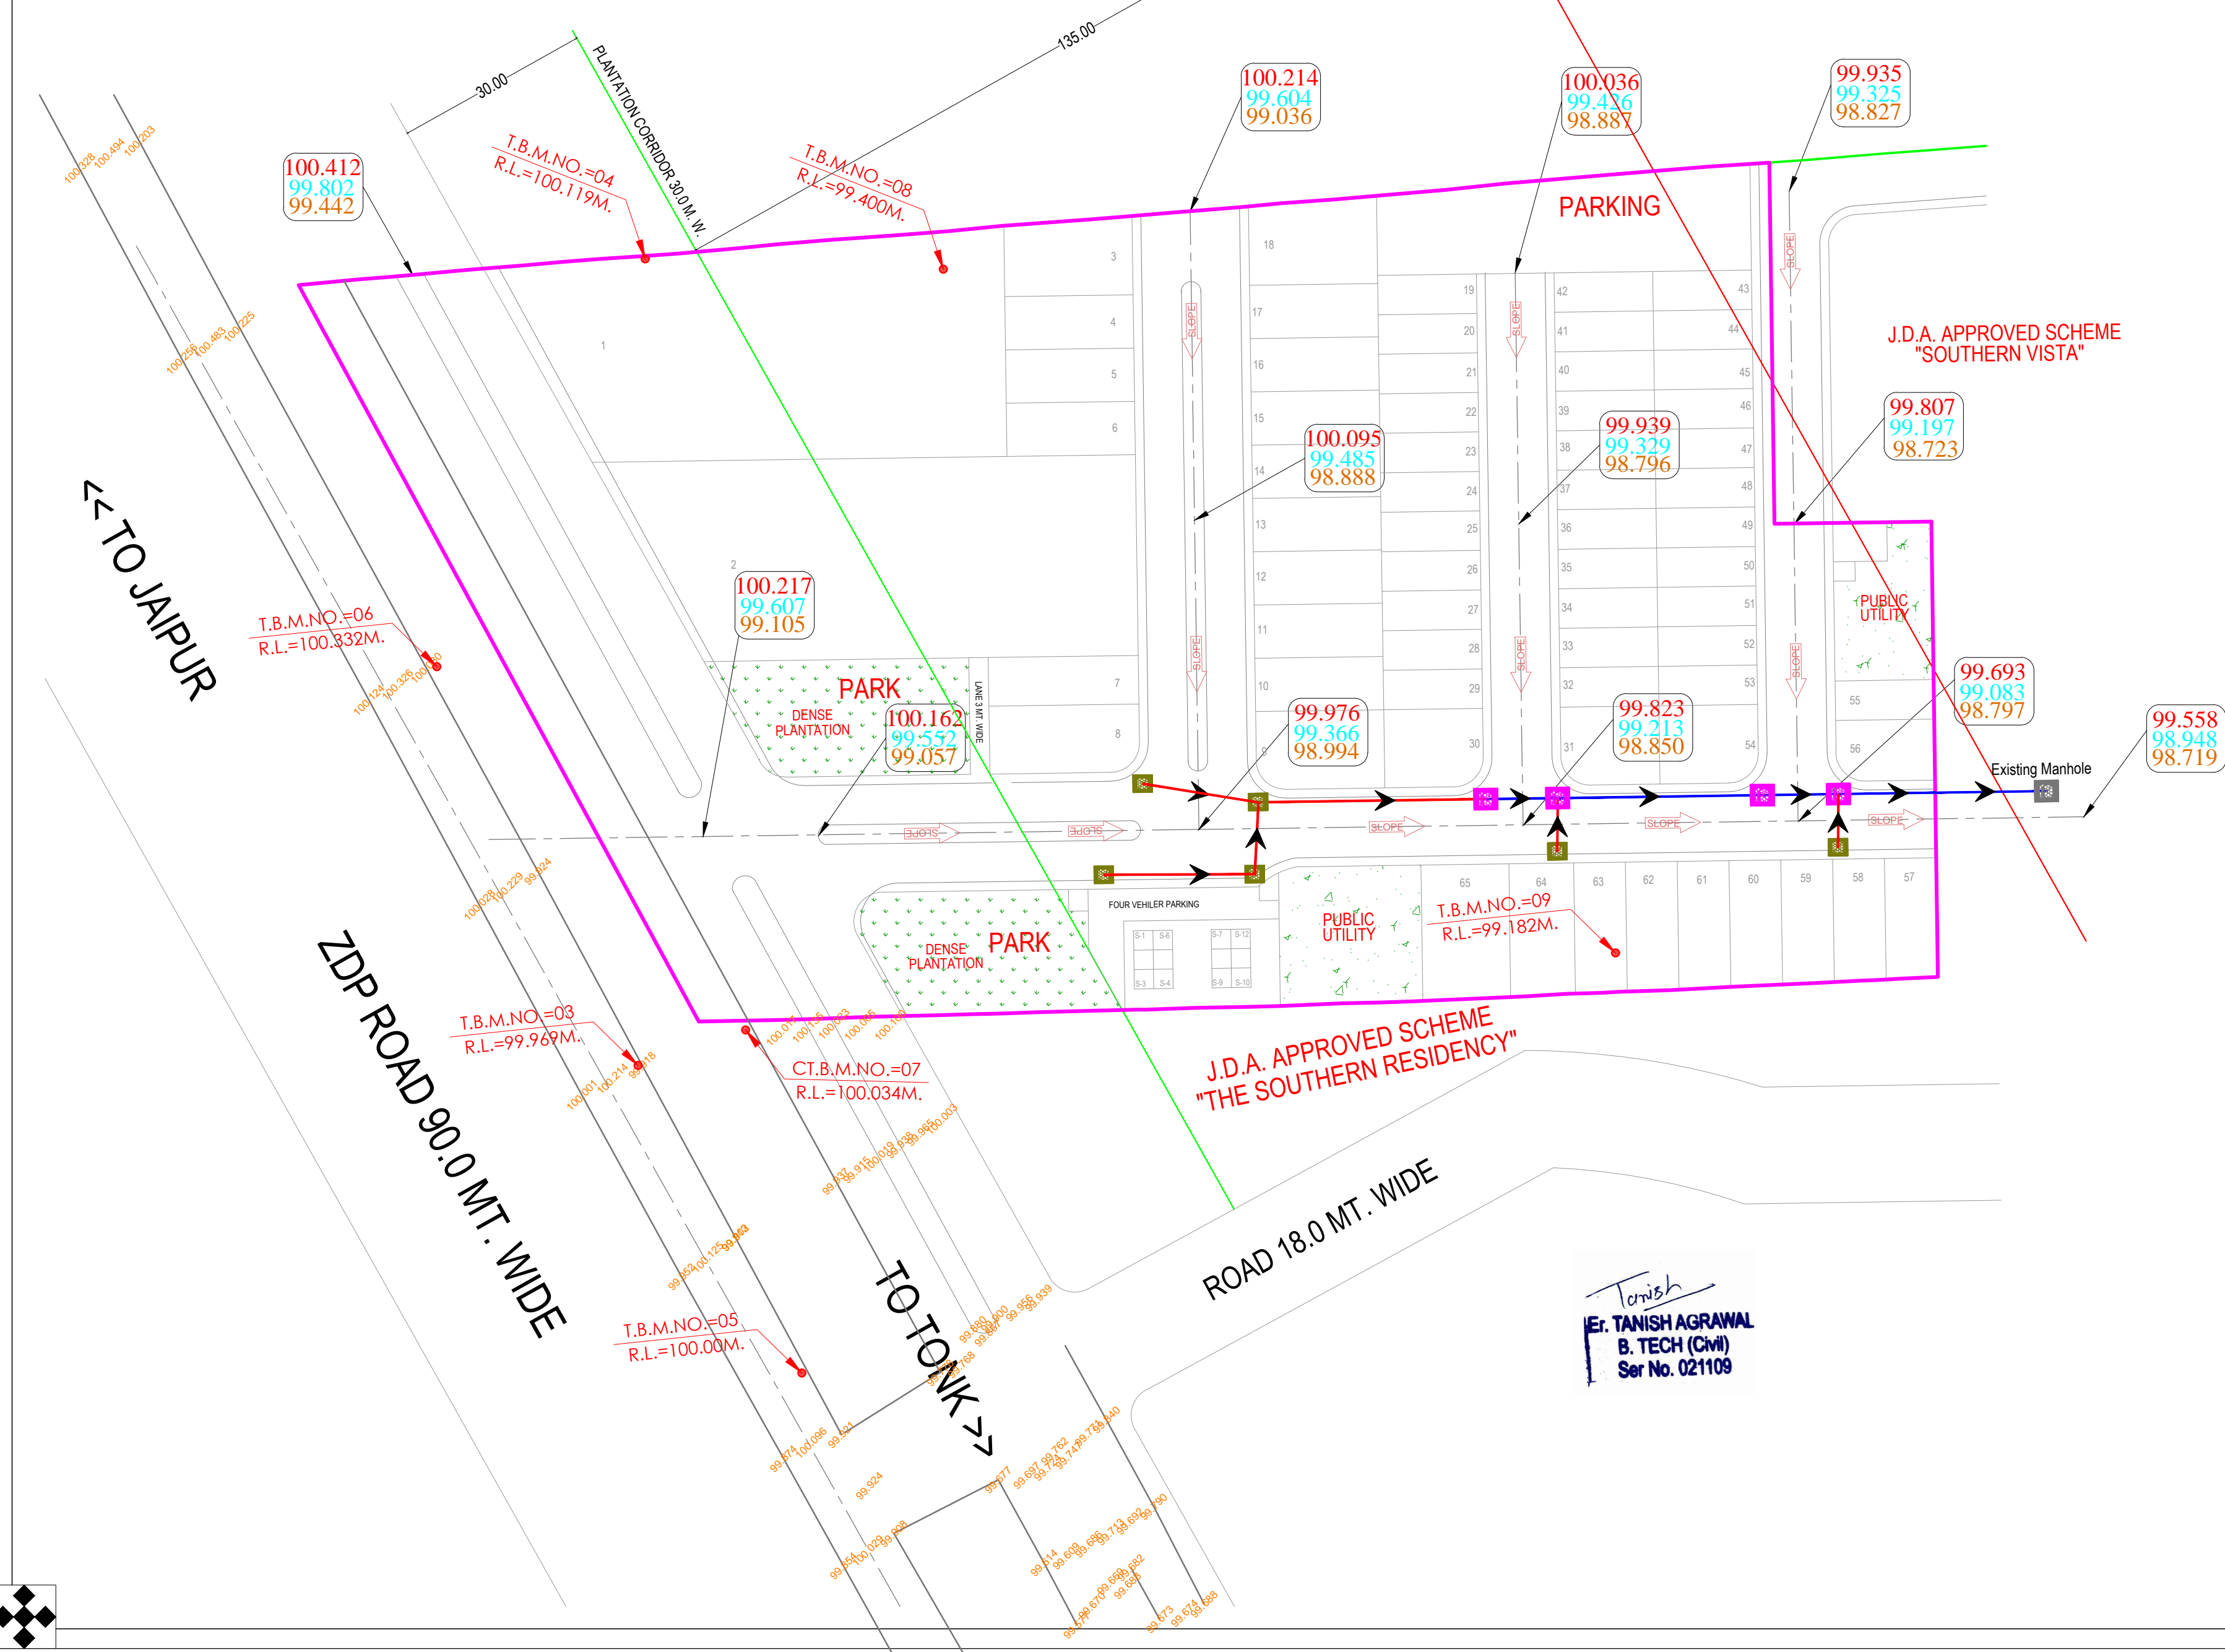


Layout Plan of Rain Water Harvesting System For
"SOUTHERN SQUARE"

IN KHASRA NO.: 252/109.
AT VILLAGE :- JHUJHARPURA, TEH.: CHAKSU, JAIPUR.

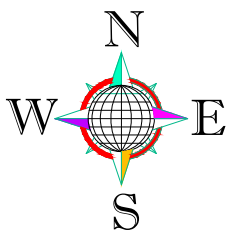

LAY-OUT PLAN OF

(ROADS , ☒ ELECTRICALS , ☐ SEWER LINE ☐
WATER SUPPLY ☐ & RAIN WATER HARVESTING) ☐

LEGENDS :- ROAD NETWORK

Symbols/Line	Relation To
0.000	Proposed Road Finished Levels
0.000	Proposed Road Formation Levels
0.000	Existing Ground Levels
	Proposed Road Slope Direction
	Proposed Road Center Line
	Proposed Road Carpeting Area

LEGENDS :- Rain Water Harvesting Legends:-

Symbols	Relation To	Nos. / LEN.
	PRECAST MANHOLE 450 DIA X 900	06 Nos.
	PRECAST MANHOLE 600DIA X 900	04 Nos.
	150 MM DWCP PIPE	105 Mtr.
	200 MM DWCP PIPE	87 Mtr.
	Rainwater Harvesting Line Slope	
	Rainwater Harvesting Collection Pit	01 Nos.

NAME OF SCHEME :-

PROPOSED LAY OUT PLAN OF
"SOUTHERN SQUARE"
IN KHASRA NO.: 252/109.
AT VILLAGE :- JHUJHARPURA, TEH.: CHAKSU, JAIPUR.

CONSULTANT:-

CIVIL TECH ENGINEERING SOLUTION
LAND SURVEY/GPS SURVEY/ENGINEERING DESIGN/CADD DESIGNING
Shiv Colony ,Near Poomima University,
Sitapura (Rajasthan)-303905
Mob:-9664240082
Email:- civiltech930@gmail.com

DRAWING TITLE:-

LAYOUT PLAN OF RAIN WATER
HARVESTING PLAN

SCALE :-

N.T.S

NORTH :-