



PROPOSED LAY OUT PLAN OF **"SHRI KRISHNAM RESIDENCY" WATER LINE LAYOUT PLAN**  
IN KHASRA NO.-193, 207, 208, 209/1, 210, 212, 212/704 AT VILLAGE JAISINGHPURA URF ROOPWAS,  
TEHSIL - SANGANER, JAIPUR. (RAJ.) SCALE :- 1 CM = 6.0 MT.

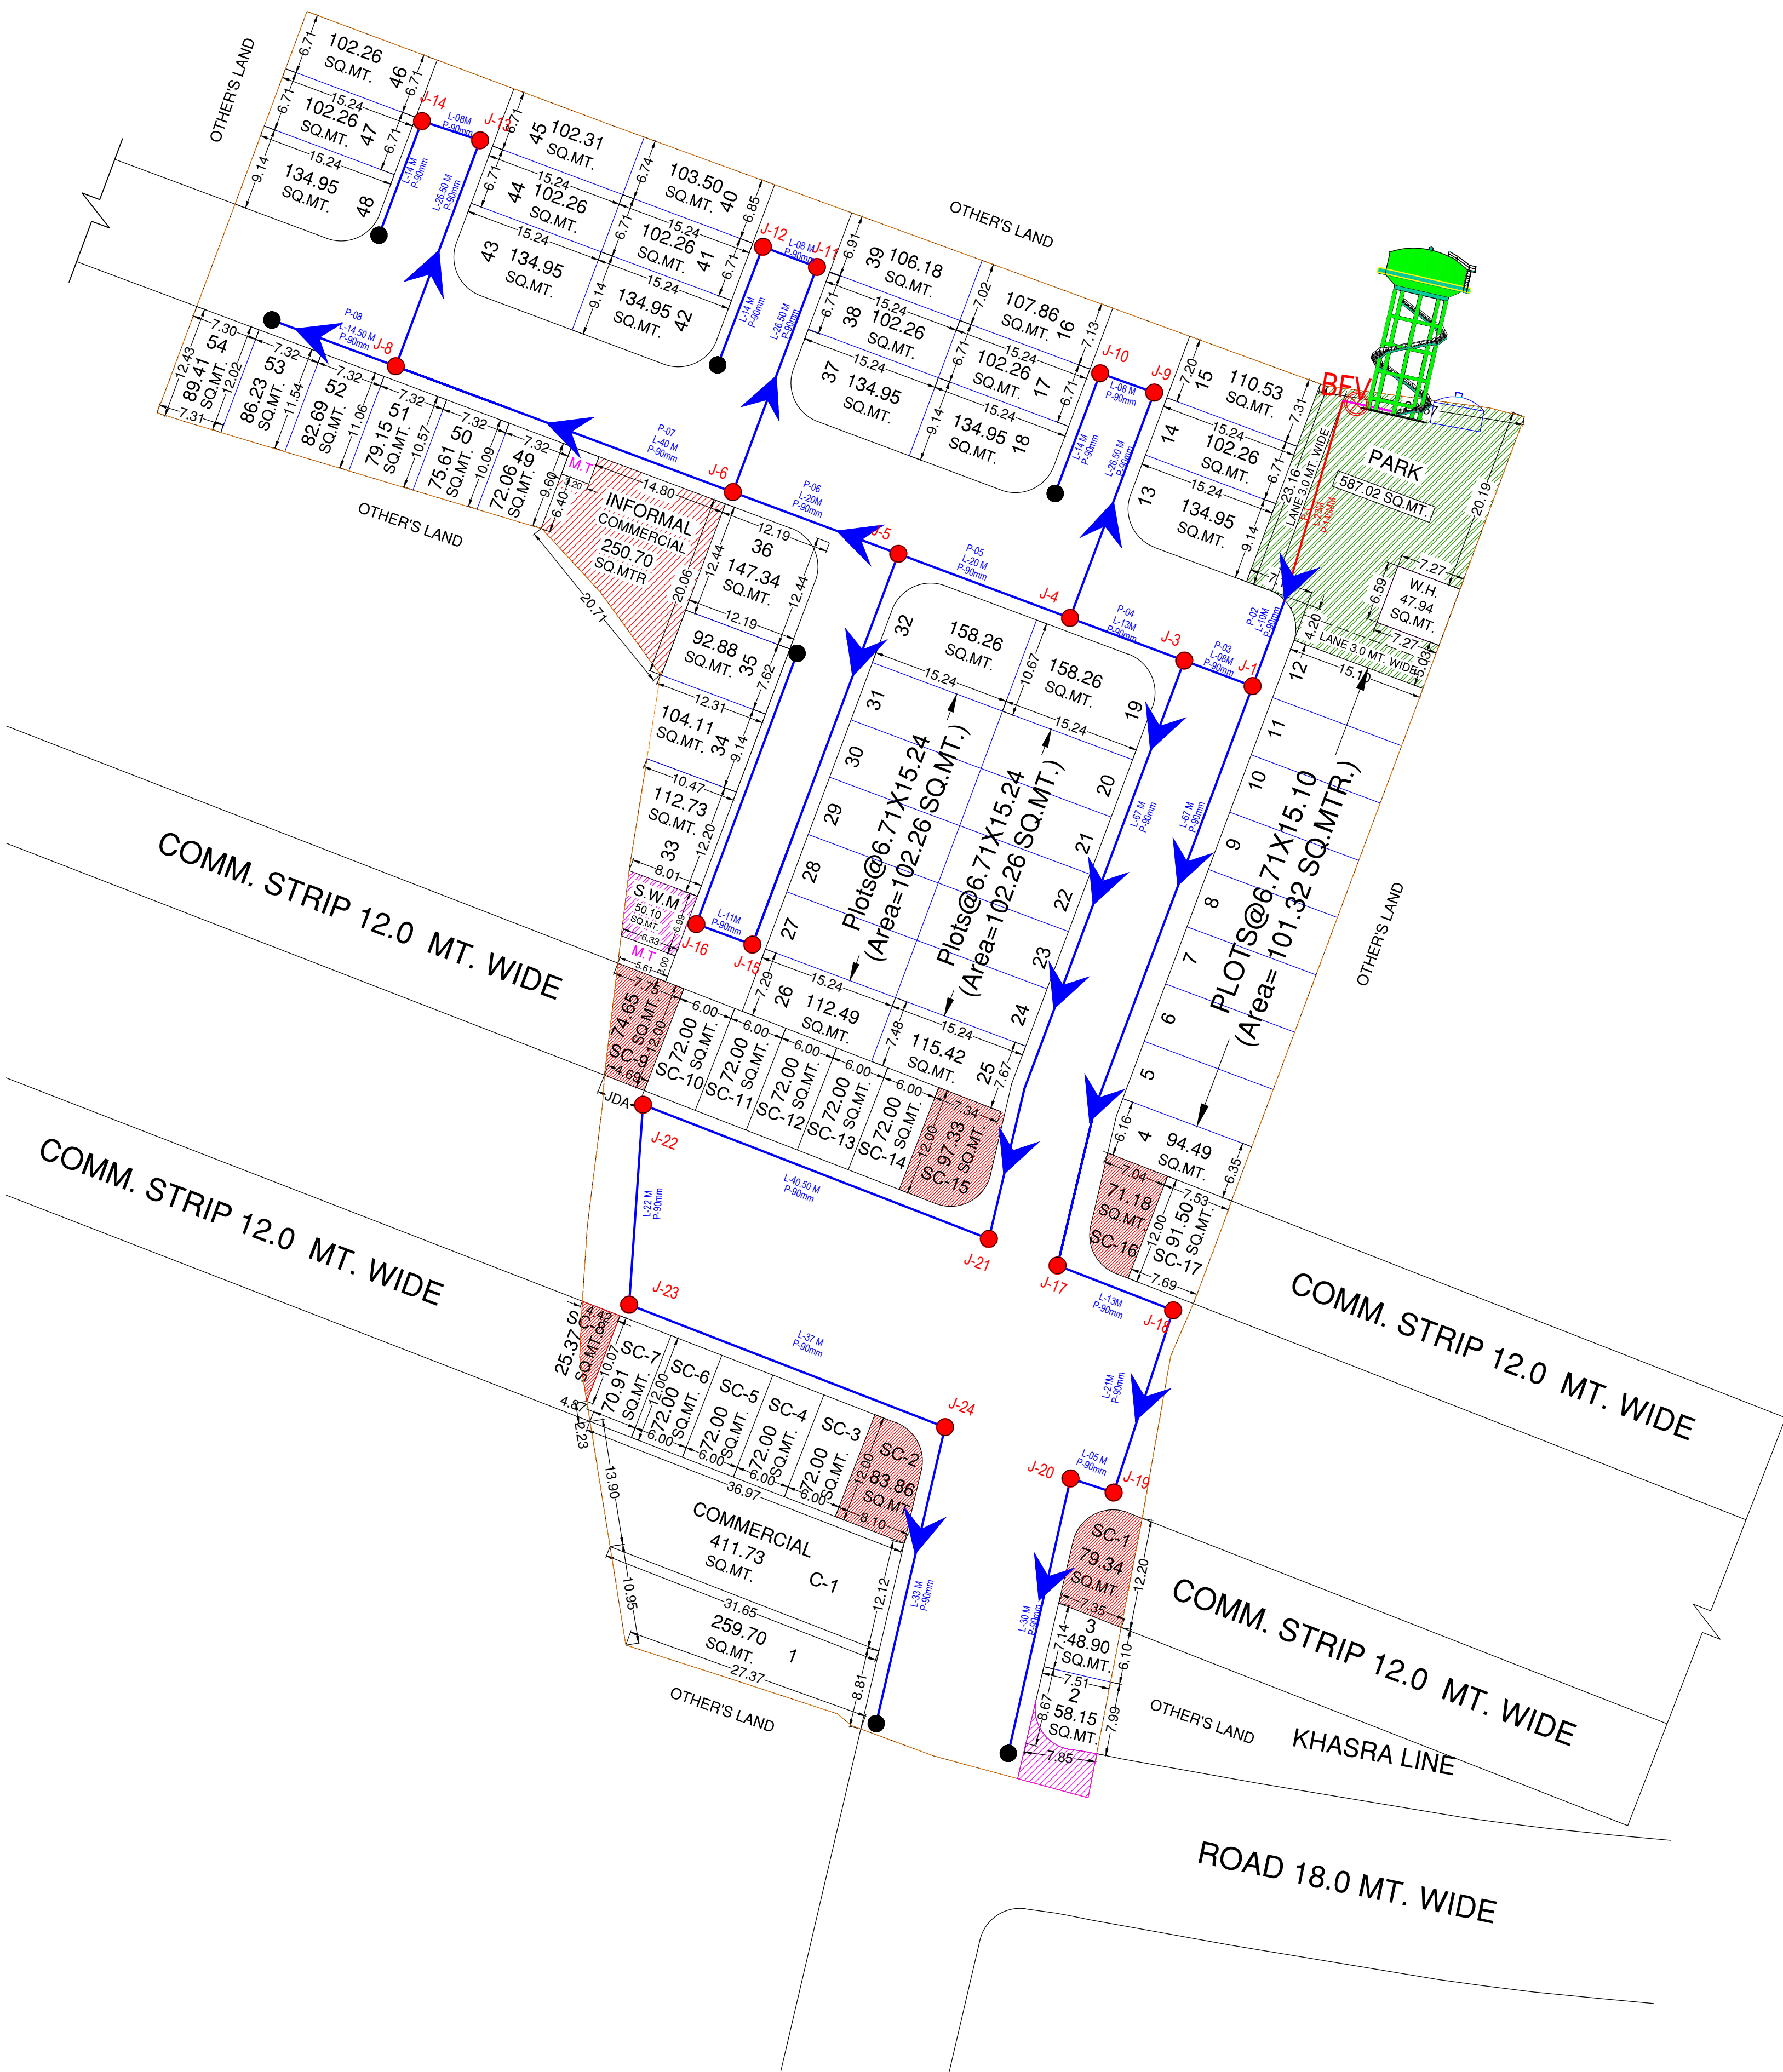

LAY-OUT PLAN OF				NAME OF SCHEME :-	DESIGN BY:-	
(ROADS , <input type="checkbox"/> ELECTRICALS , <input type="checkbox"/> SEWER LINE <input type="checkbox"/> WATER SUPPLY <input checked="" type="checkbox"/> & RAIN WATER HARVESTING) <input type="checkbox"/>						
Notes:-				PROPOSED LAYOUT PLAN OF "SHRI KRISHNAM RESIDENCY" IN KHASRA NO.-193, 207, 208, 209/1, 210, 212, 212/704 AT VILLAGE JAISINGHPURA URF ROOPWAS, TEHSIL - SANGANER, JAIPUR. (RAJ.) SCALE :- 1 CM = 6.0 MT.	ER.RINKU KUMAR SAINI MEP. CONSULTANT	
1. ALL DIMENSIONS ARE IN METER & DIAMETERS ARE IN MILLIMETER, UNLESS OTHERWISE SPECIFIED.						
2. EARTH COVER PROVIDED ABOVE PIPE SHALL BE MINIMUM 1.0 M.					FLAT NO. 201 AYOJAN SKY , SECTOR-7 PRATAP NAGAR JAIPUR. CONTACT- +919530363966 Email: — rksaini.civil@gmail.com	
Notes:-					SCALE :- N.T.S	
We have considered "FL" as a Top Finish Level of Road						
<div>FL: Top Finish Level of Road</div>						
	140 MM DIA PIPE	06 M. PIPE LENGTH				
	110 MM DIA PIPE	23 M. PIPE LENGTH				
	90 MM DIA PIPE	690 M. PIPE LENGTH				
	END CAP.	06 NOS.				
	FLOW			DRAWING TITLE:-		
	ISO-ISOLATION VALVE			Layout Plan of Water Supply Distribution System		
	PROPOSED ESR & CWR at "The Greater Jagatpura"					

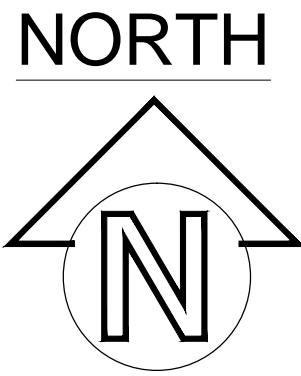