


PROPOSED LAYOUT PLAN OF SANITATION (STORM WATER DRAINAGE SEWERAGE, STP, SOLID WATER DISPOSAL ETC.)

SCHEME: SHORYA NAGAR

KH. NO.- 1320, <sup>1321</sup>/<sub>2239</sub>, 1381/2243 AT SAMBHAR LAKE, JAIPUR (RAJ.)



AREA ANALYSIS:-		
PARTICLARS	AREA (SQ.Y.)	%
RESIDENTIAL AREA	13,680.23 SQ.Y.	57.99%
INFORMAL COMMERCIAL AREA	472.00 SQ.Y.	2.00%
PARK AREA	2,397.97 SQ.Y.	10.16%
FACILITY AREA	1,557.26 SQ.Y.	6.60%
TOWER & S.W.M. AREA	113.93 SQ.Y.	0.48%
ROAD AREA	5,370.71 SQ.Y.	22.77%
TOTAL AREA	23,592.10 SQ.Y.	100.00%
LOCATION		
KHASARA NO.- 1320, <sup>1321</sup> / <sub>2239</sub> , 1381/2243 SAMBHAR LAKE, DIST JAIPUR (RAJ.)		
AGENCY		
MUNICIPAL BOARD OF SAMBHAR LAKE		

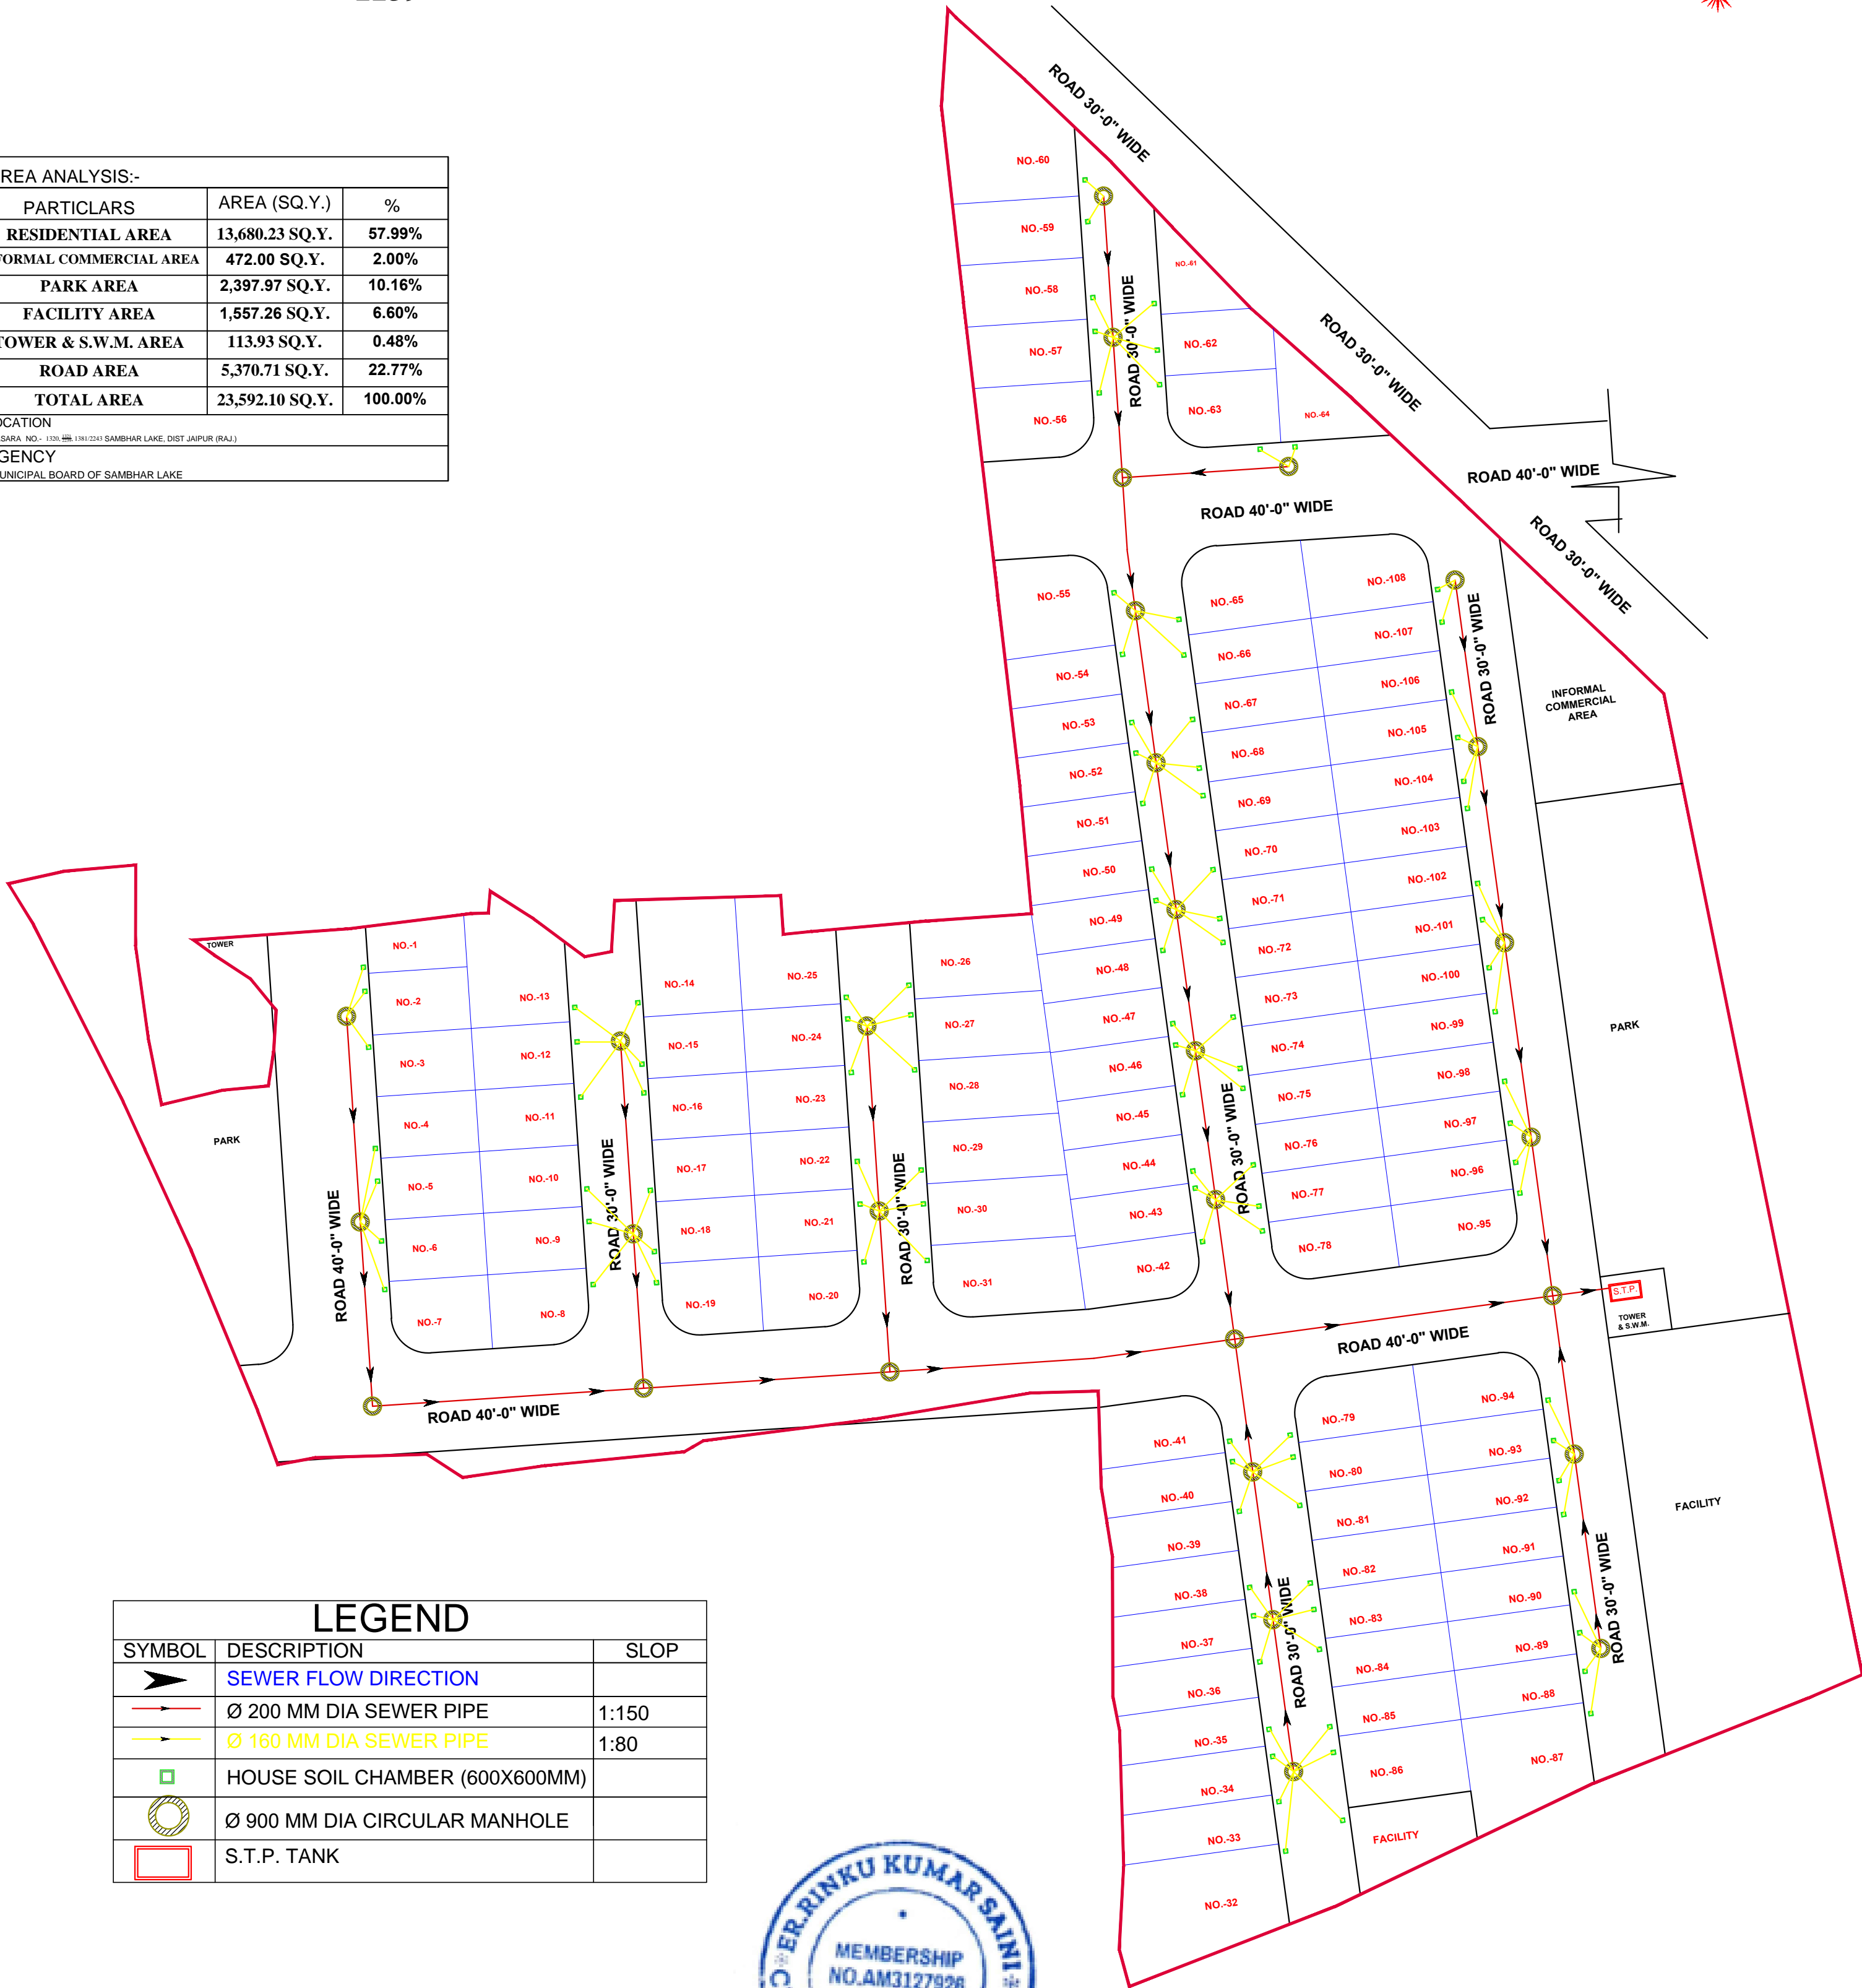

LEGEND		
SYMBOL	DESCRIPTION	SLOP
	SEWER FLOW DIRECTION	
	Ø 200 MM DIA SEWER PIPE	1:150
	Ø 160 MM DIA SEWER PIPE	1:80
	HOUSE SOIL CHAMBER (600X600MM)	
	Ø 900 MM DIA CIRCULAR MANHOLE	
	S.T.P. TANK	

