


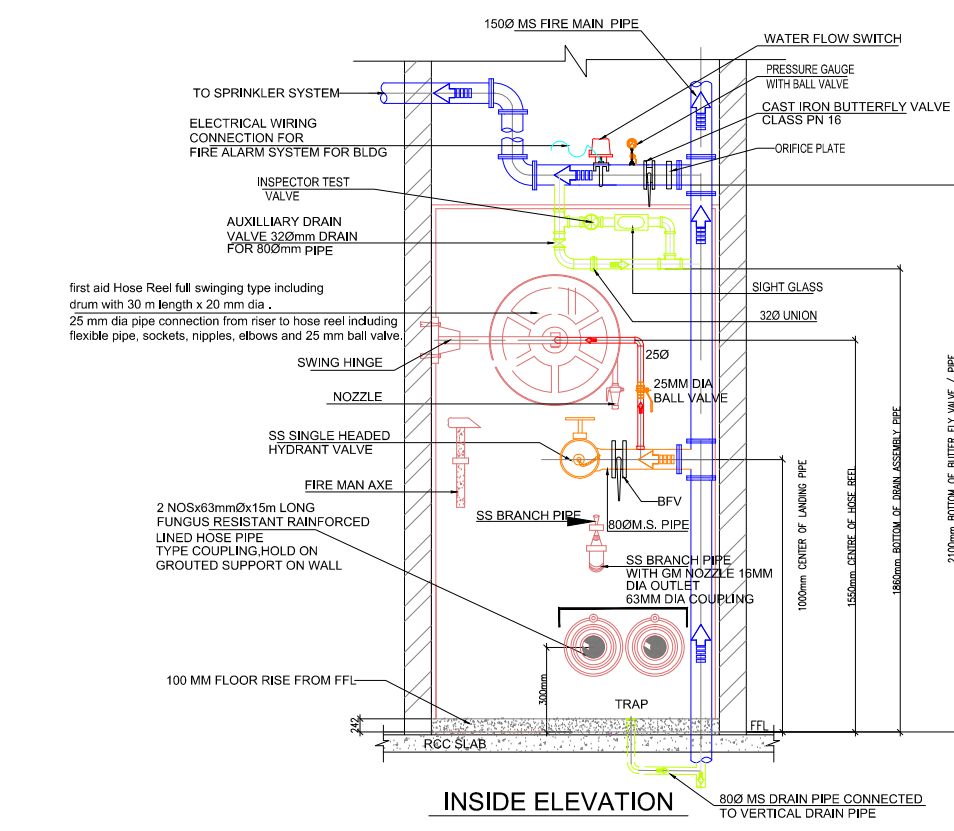


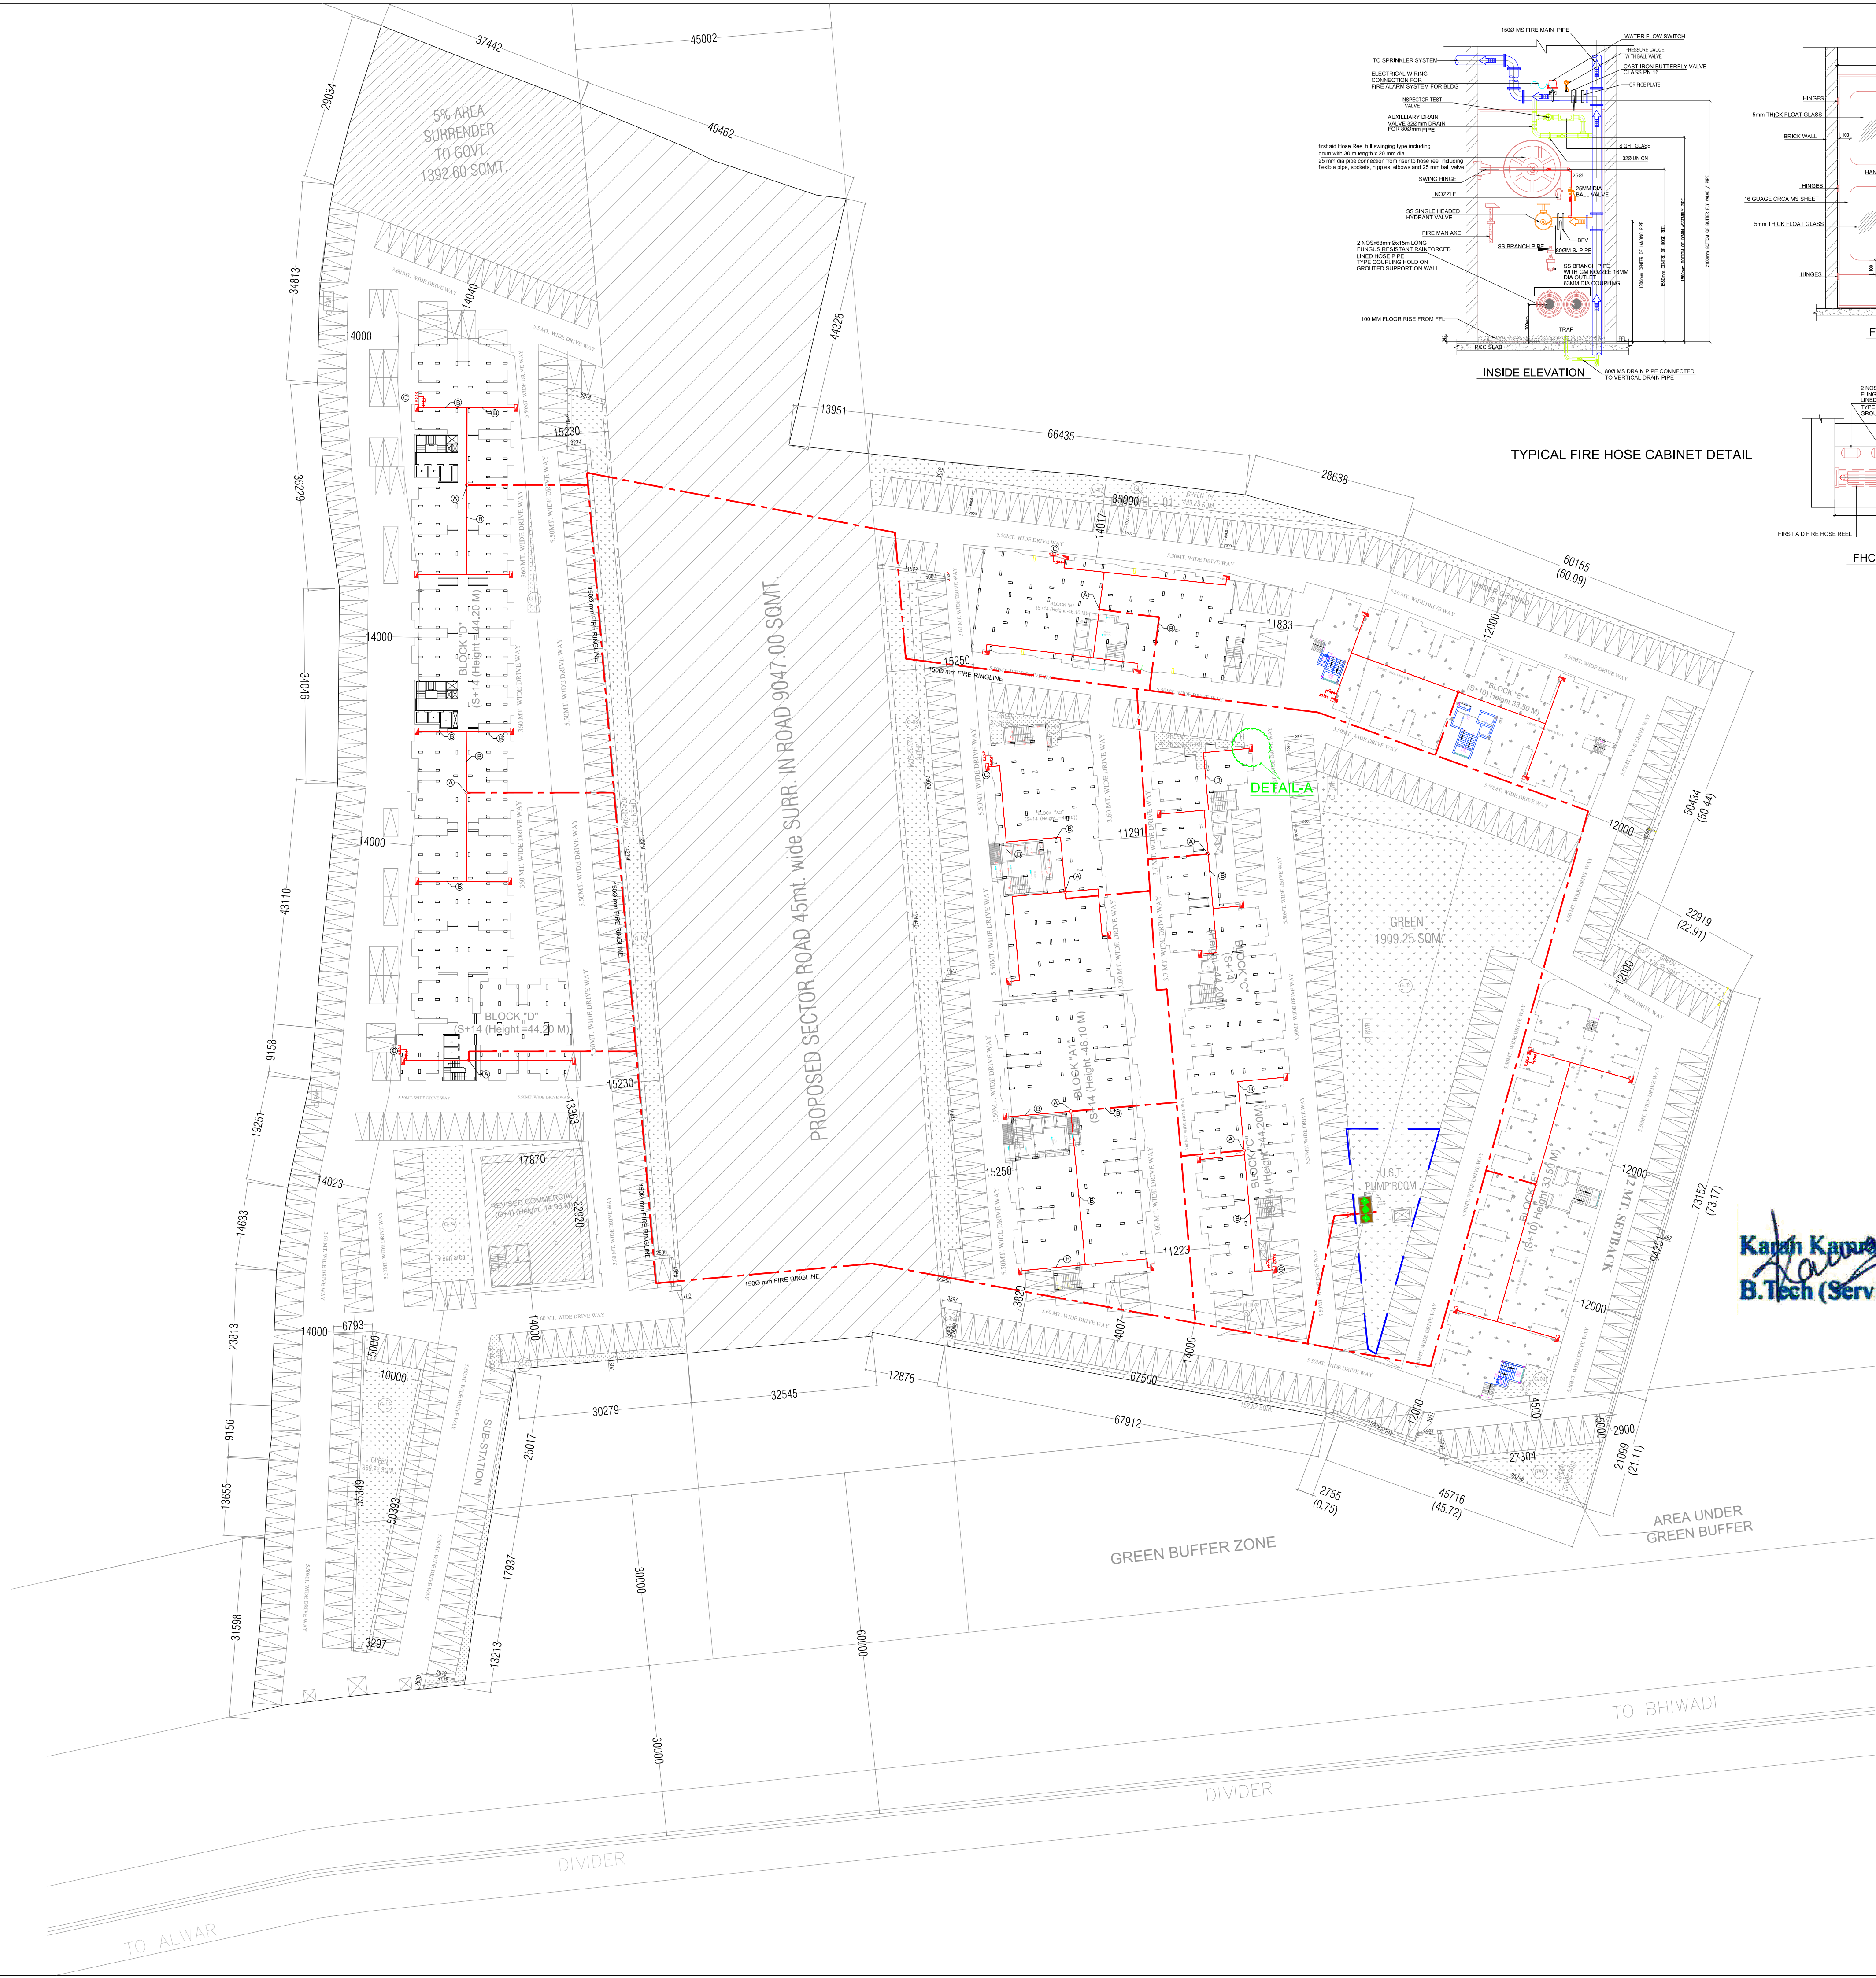

TYPICAL FIRE HOSE CABINET DETAIL

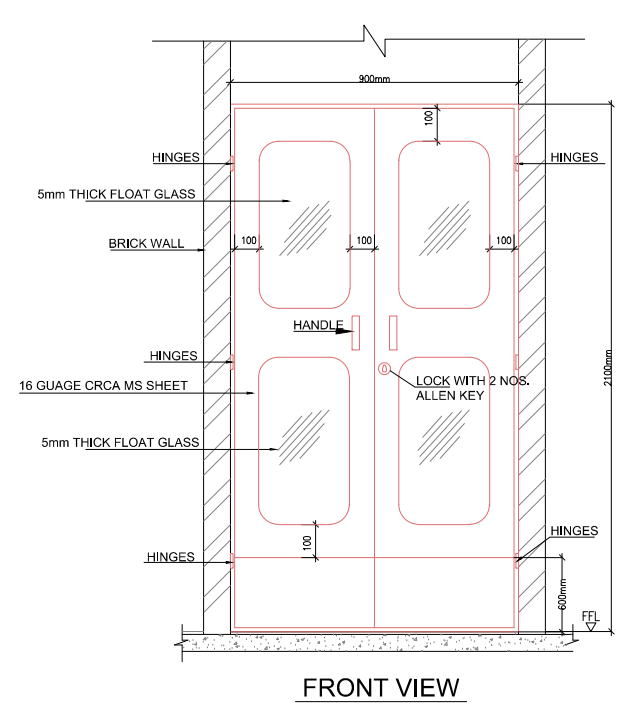

FHC-PLAN

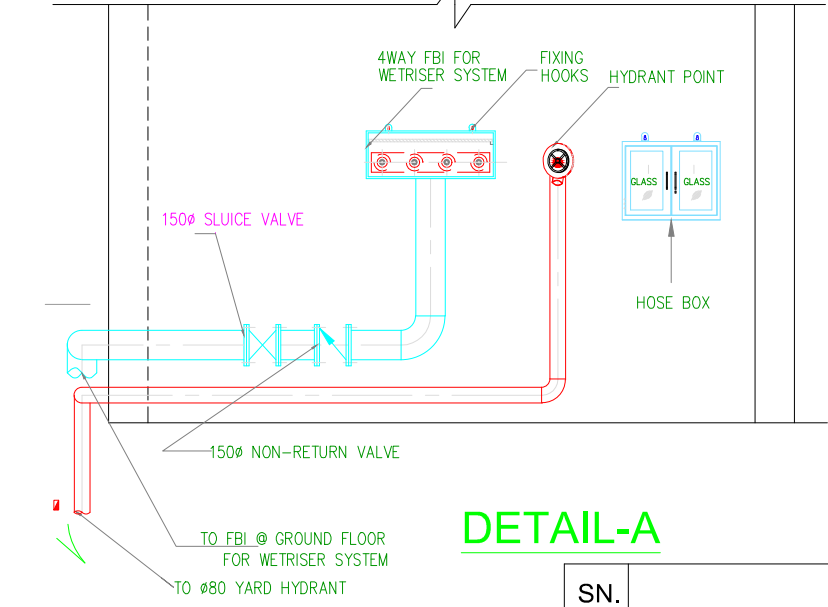

DETAIL-A

SN.	
(A)	WET RISER
(B)	PIPE RUN AT THE CEILING
(C)	FOUR WAY FIRE BRIGADE INLET CONN.

LEGEND:-	
1	FIRE PIPE
2	EXTERNAL FIRE HYDRANT
3	FORU FIRE BRIGADE INLET CONN.
4	BATTER FLY VALVE
5	NON RETURN VALVE

S.NO.	DESCRIPTION	SYMBOL
FIRE HOSE CABINET		
01	1 NO. SS SINGLE HEADED HYDRANT VALVE	
02	2 NOS. FIRE HOSES 63mm,15M. LONG	
03	1 NO. SS BRANCH PIPE WITH GM NOZZLE 16MM	
04	1 NO. FIRST AID HOSE REEL DRUM 30 mtr.X 20MM DIA PIPE	
05	1 NO. FIREMAN'S AXE	
06	1 NO. PRESSURE GAUGE WITH BALL VALVE	
07	1 NO. 09KG. DRY CHEMICAL POWDER FIRE EXTINGUISHER	
08	1 NO. 4.5KG. ABC TYPE FIRE EXTINGUISHER	
09	FHC	

150 I FIRE PIPE FIRE FIGHTING

CONSULTANT:-
KASHVI BUILDING SERVICES CONSULTANTS
B-101, II Floor side Ganesh Nagar, New Delhi-110018
Engg : KARAN KAMRA (B.Tech, CIVIL)
Email-kk.241338@gmail.com

DRAWING TITLE:- FIRE FIGHTING LAYOUT PLAN

CLIENT:-
TREHAN APNA GHAR PVT. LTD.
290, NAYA-BASS, ALWAR. RAJASTHAN
Alwar Office: C/O PHOOL BAGH SERVICE STATION
NEAR CIRCUIT HOUSE, ALWAR. Tel. 0144-3241400

PROJECT:-
TREHAN HEIGHTS
KHASRA NO :- 205,206,207,208,209, 679/210, 216,217,218,693/215, 215/699 AT VILLAGE TAPUKARA,TEH.-TIJARA, DISTT.-ALWAR (RAJ.)

DATE:- 10/02/2025
SCALE:- N.T.S

Karan Kamra
B.Tech (Service Consultant)