


JAI SHREE VILLAS SEC.-E

LAY OUT PLAN OF KHASRA NO. 853/9, 853/3 OF VILLAGE JHALAMAND AT JODHPUR

ROAD 60 FT. WIDE

<<-- TO JHALAMAND

TO SARDAR SAMAND ROAD-->>

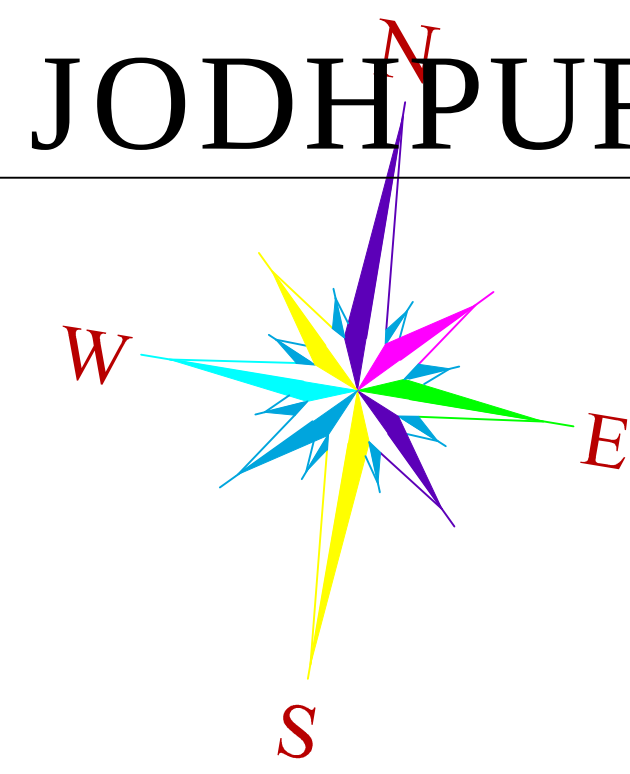

SCALE :- 1" = 50'

JDA APPROVED SCHEME
K. NO. 853/4, 853/5, 853/8

ROAD 40 FT WIDE

JDA APPROVED SCHEME
K. NO. 853/4, 853/5, 853/8

423'-3"

ROAD 30 FT WIDE

ROAD 30 FT WIDE

ROAD 30 FT. WIDE

ROAD 30 FT WIDE

ROAD 30 FT WIDE

APPLICANT'S LAND BOUNDARY


PART OF KH.NO.-853

PART OF KH.NO.-853


LAND USES ANALYSIS

PLOTS	AREA in Sq.yd.	AREA OF %
TOTAL PLOT AREA	12390.37	53.33 %
PARK	1173.40	05.05 %
M.T. & S.W.M.	40.00	00.17 %
ROAD	9628.23	41.45 %
TOTAL SCHEME AREA	23232.00	100.00 %
Area in Bigha. = 12 Bigha		


KHASRA MAP NOT TO SCALE

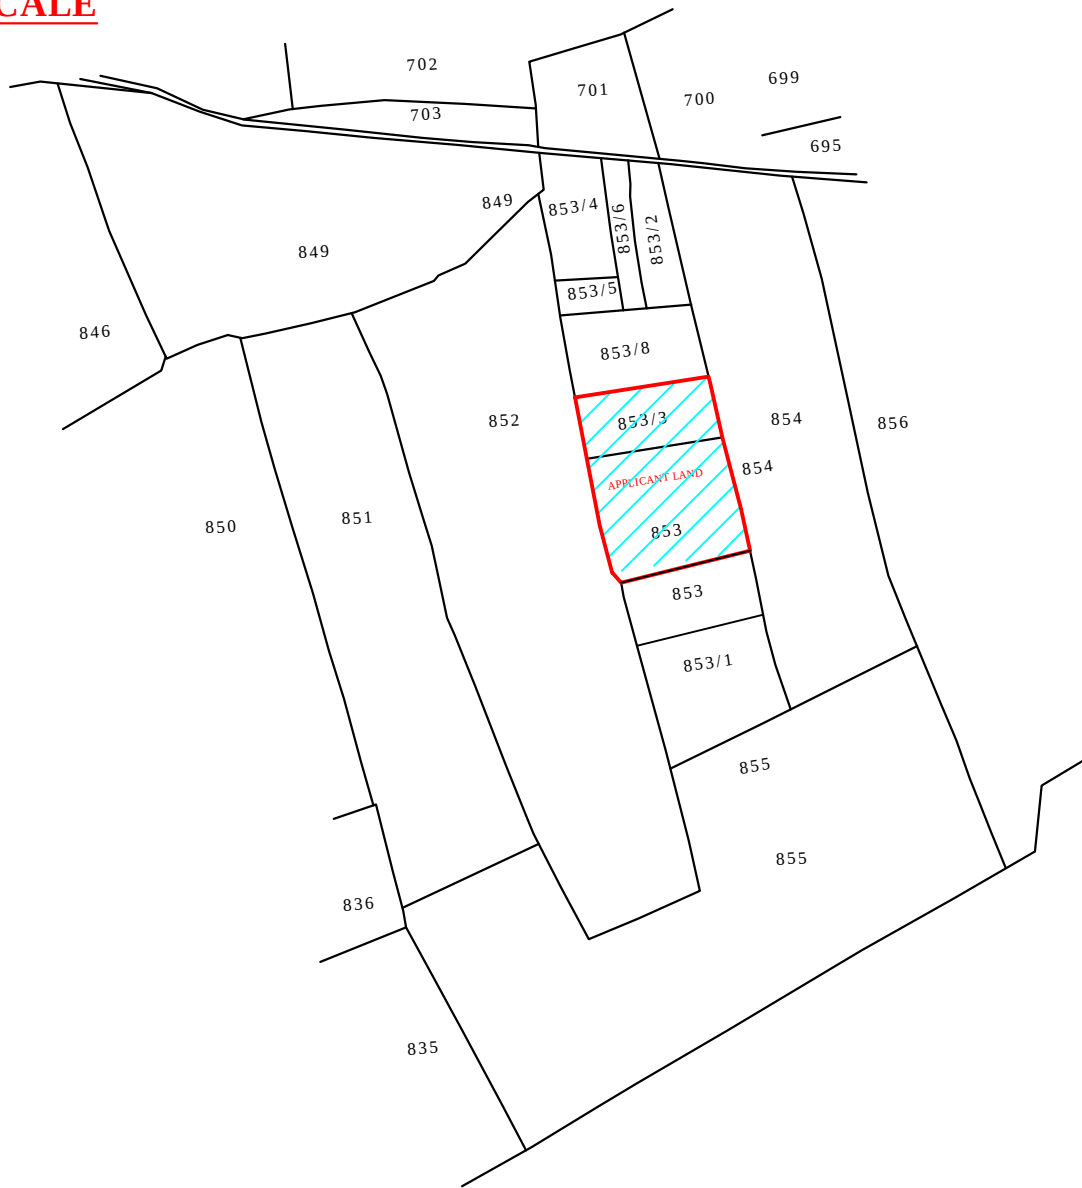

KEY PLAN

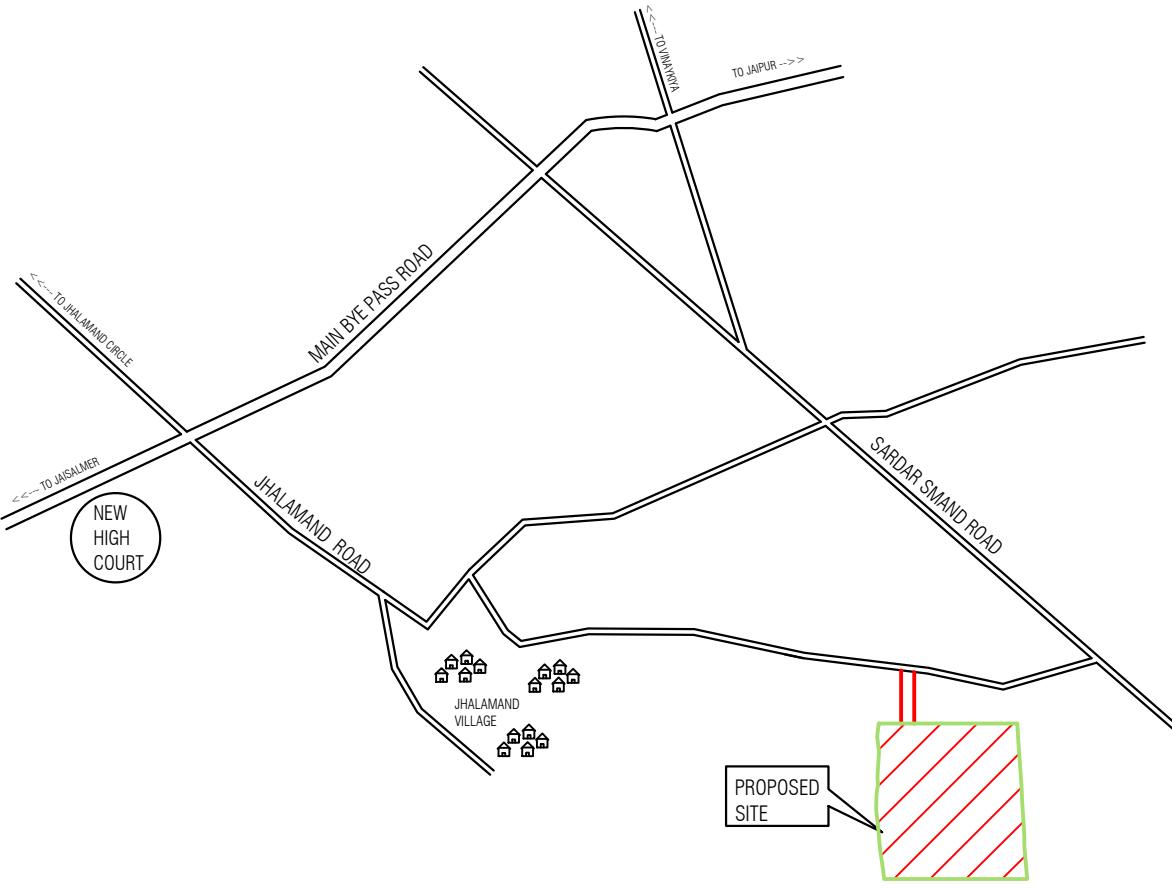

DRAWING TITLE - EXTERNAL SAUCER DRAIN & RAIN WATER CHAMBER PIPE ROUTE WITH HARVESTING PIT PLAN

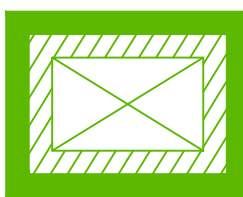

RAIN WATER
CHAMBER
450X450 MM





SAUCER DRAIN



RAIN WATER
PIPE SLOP 1:200

JAI SHREE VILLAS SEC.-E

LAY OUT PLAN OF KHASRA NO. 853/9, 853/3 OF VILLAGE JHALAMAND AT JODHPUR

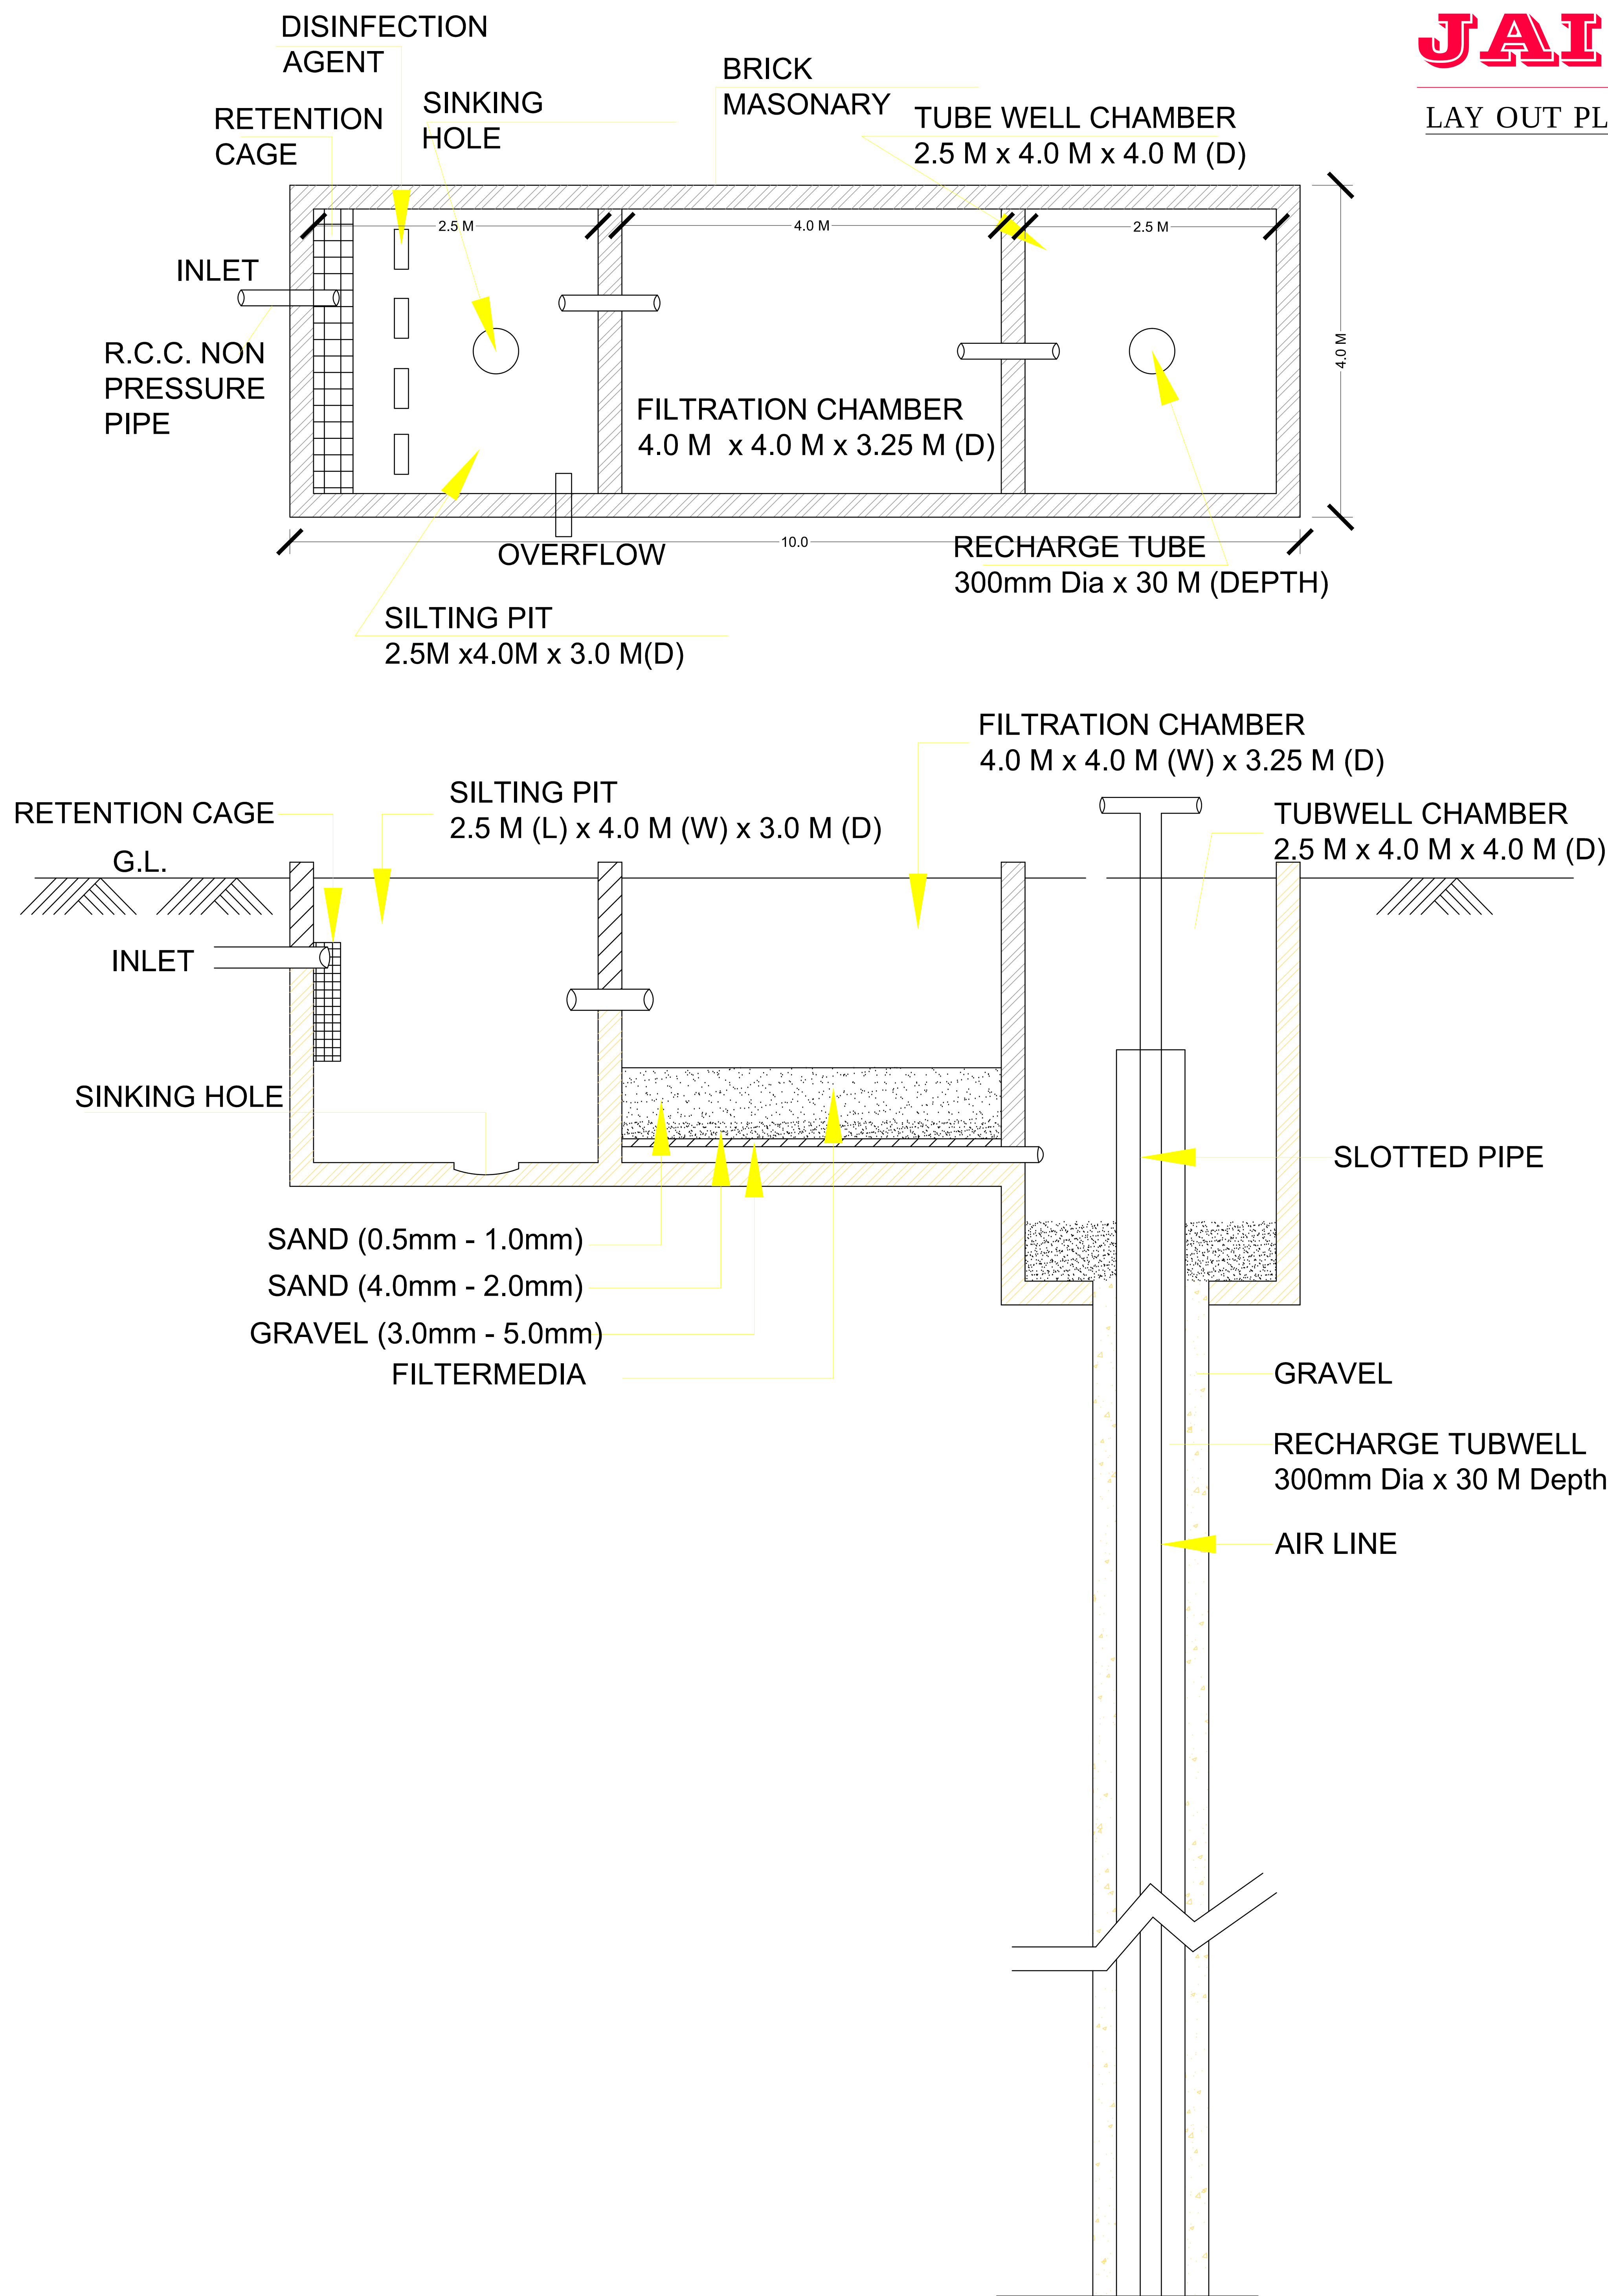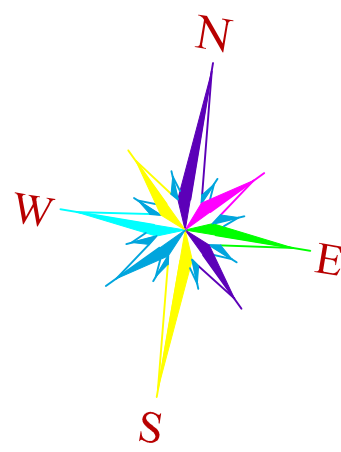

DRAWING TITLE -
RAIN WATER HARVESTING PIT DETAIL