



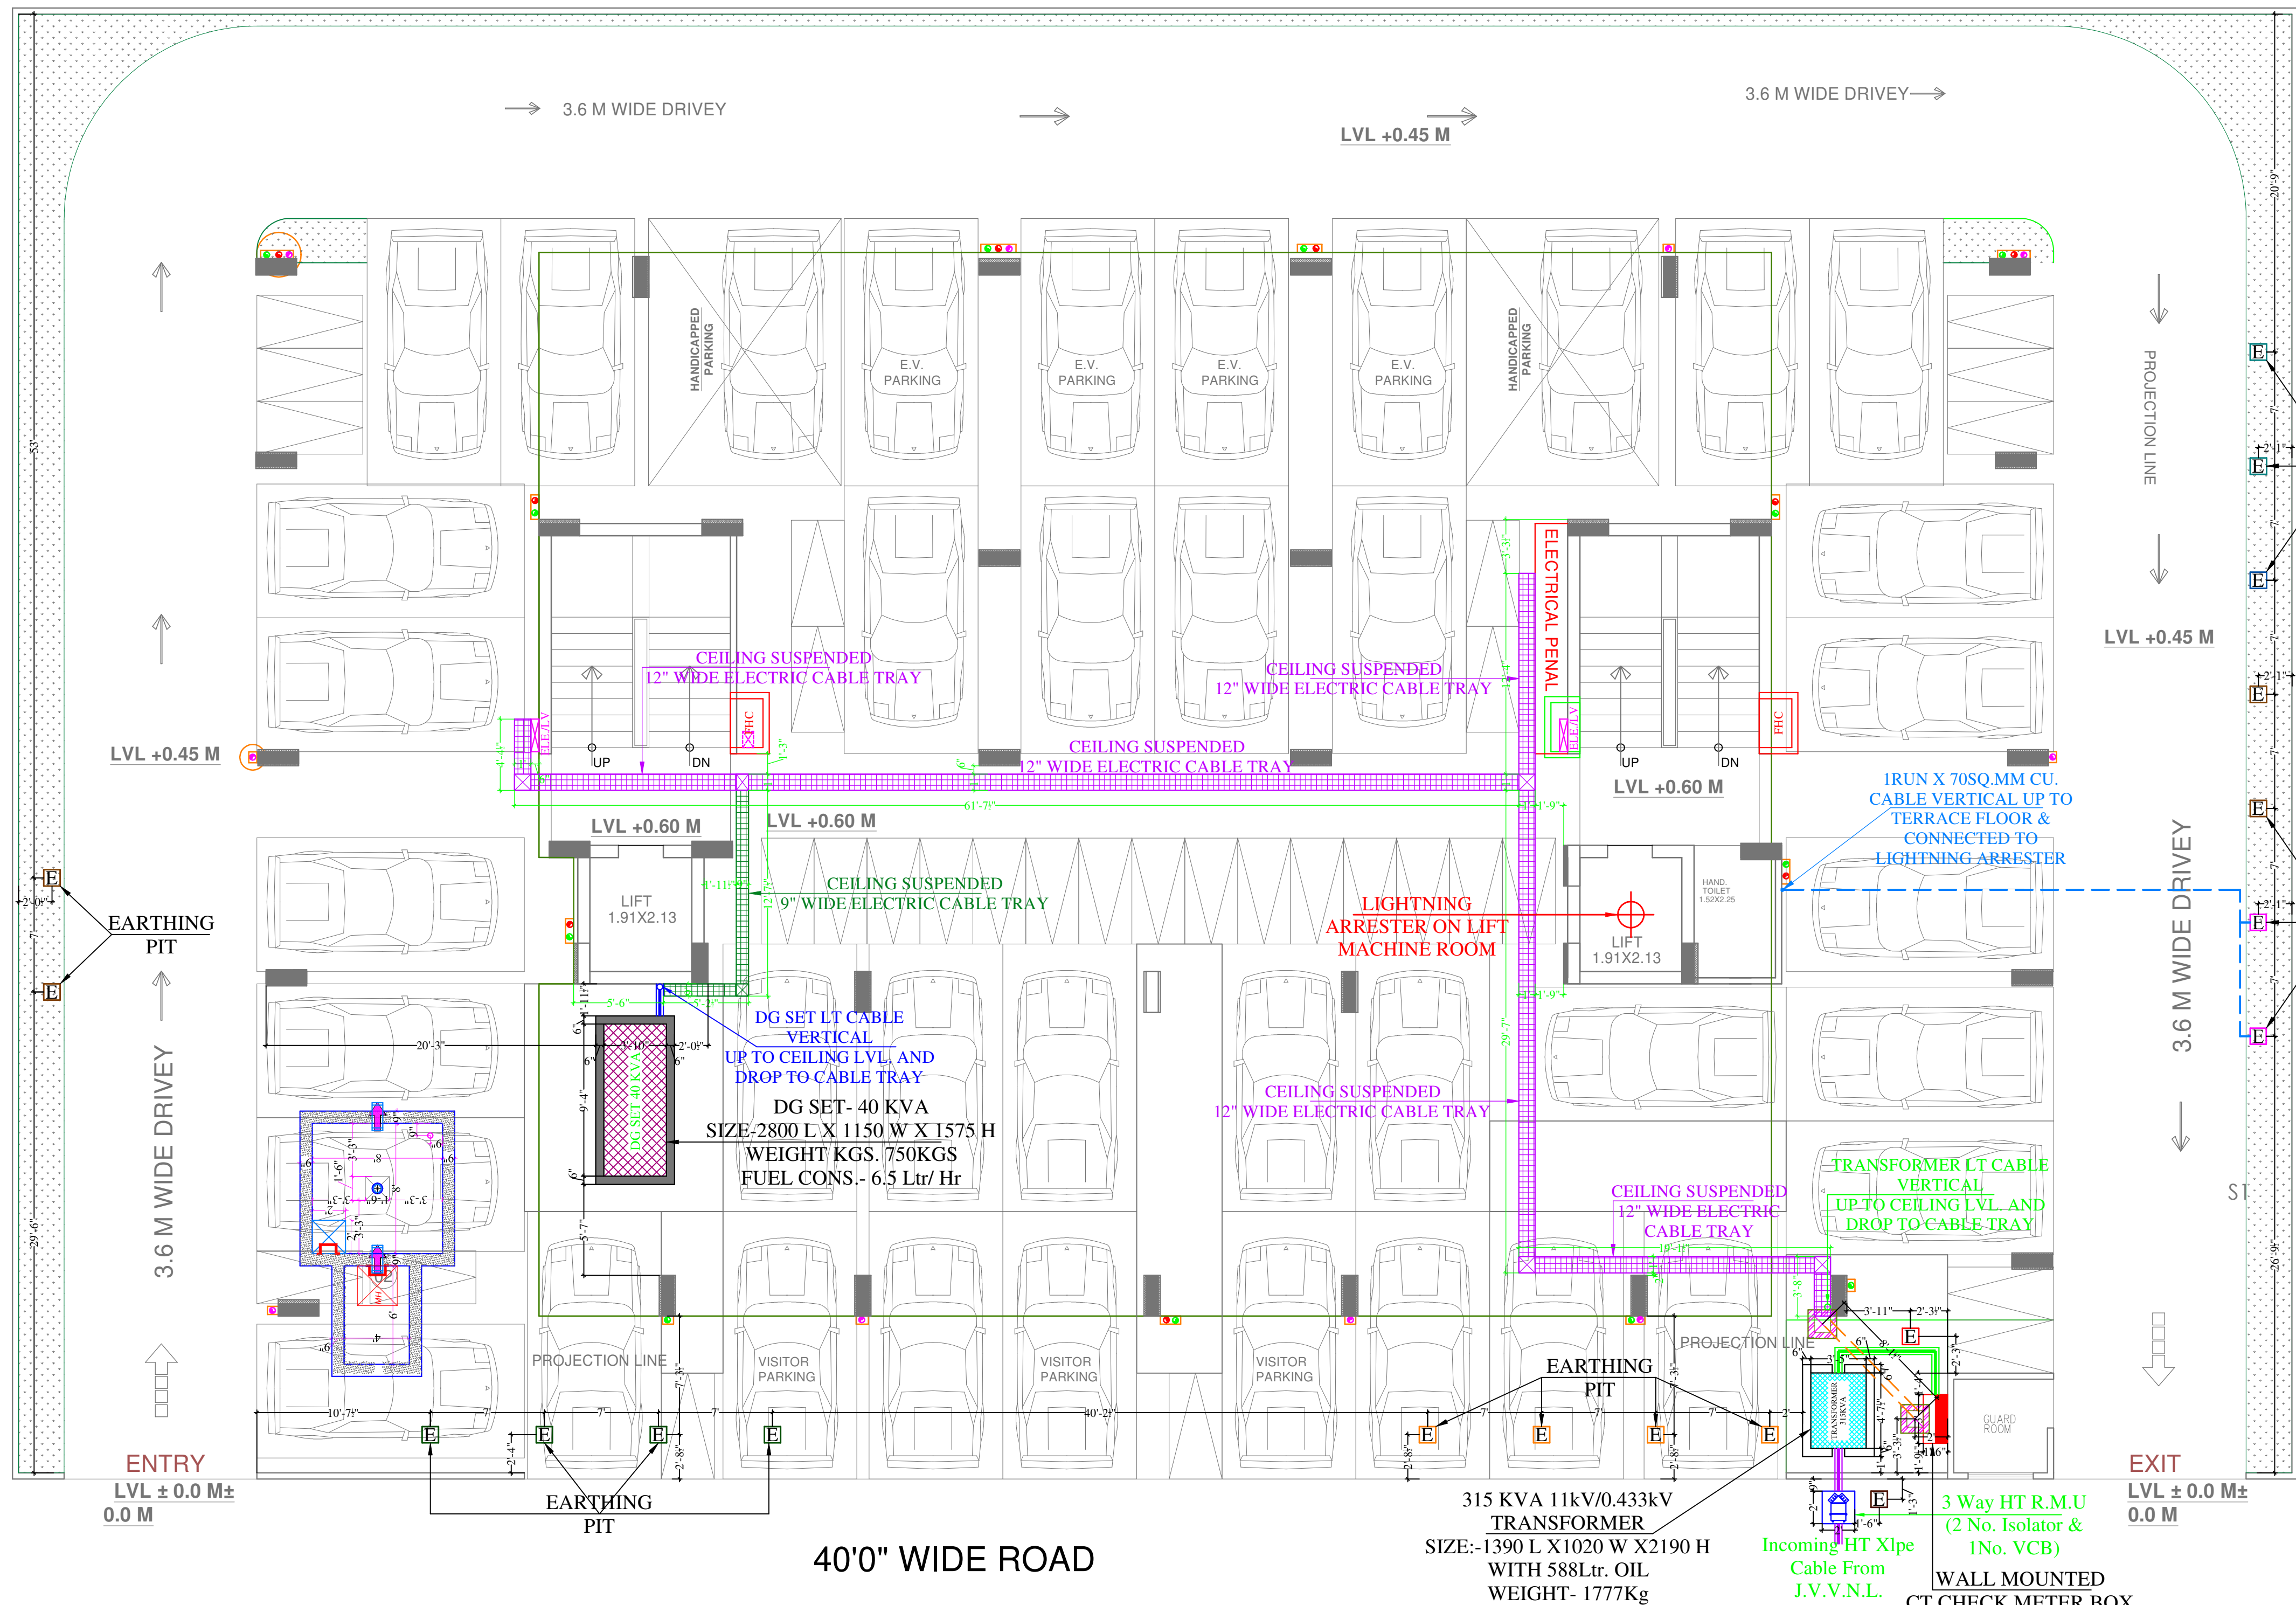

EARTHING DETAILS		
01	50MM PIPE(2METER)	3WAY HT RMU BODY EARTH
01	50MM PIPE(2METER)	CT CHECK METER BOX BODY EARTH
02	50MM PIPE(2METER)	TRANSFORMER BODY EARTH
02	80MM PIPE(3METER)	TRANSFORMER NEUTRAL EARTH
02	50MM PIPE(2METER)	DG SET BODY EARTH
02	80MM PIPE(3METER)	DG SET NEUTRAL EARTH
02	50MM PIPE(2METER)	LIGHTNING ARRESTER BODY EARTH
02	50MM PIPE(2METER)	ELECTRIC PANEL BODY EARTH
01	50MM PIPE(2METER)	TELEPHONE EXCH. BODY EARTH
04	50MM PIPE(2METER)	LIFT PANEL BODY EARTH
NOTES: 1. ALL NEUTRAL EARTHS TO BE CONNECTED 50 X 3 GI EARTH STRIP FROM EARTH PIT TO EQUIPMENT. 2. ALL BODY EARTHS TO BE CONNECTED 25 X 3 GI EARTH STRIP FROM EARTH PIT TO EQUIPMENT.		

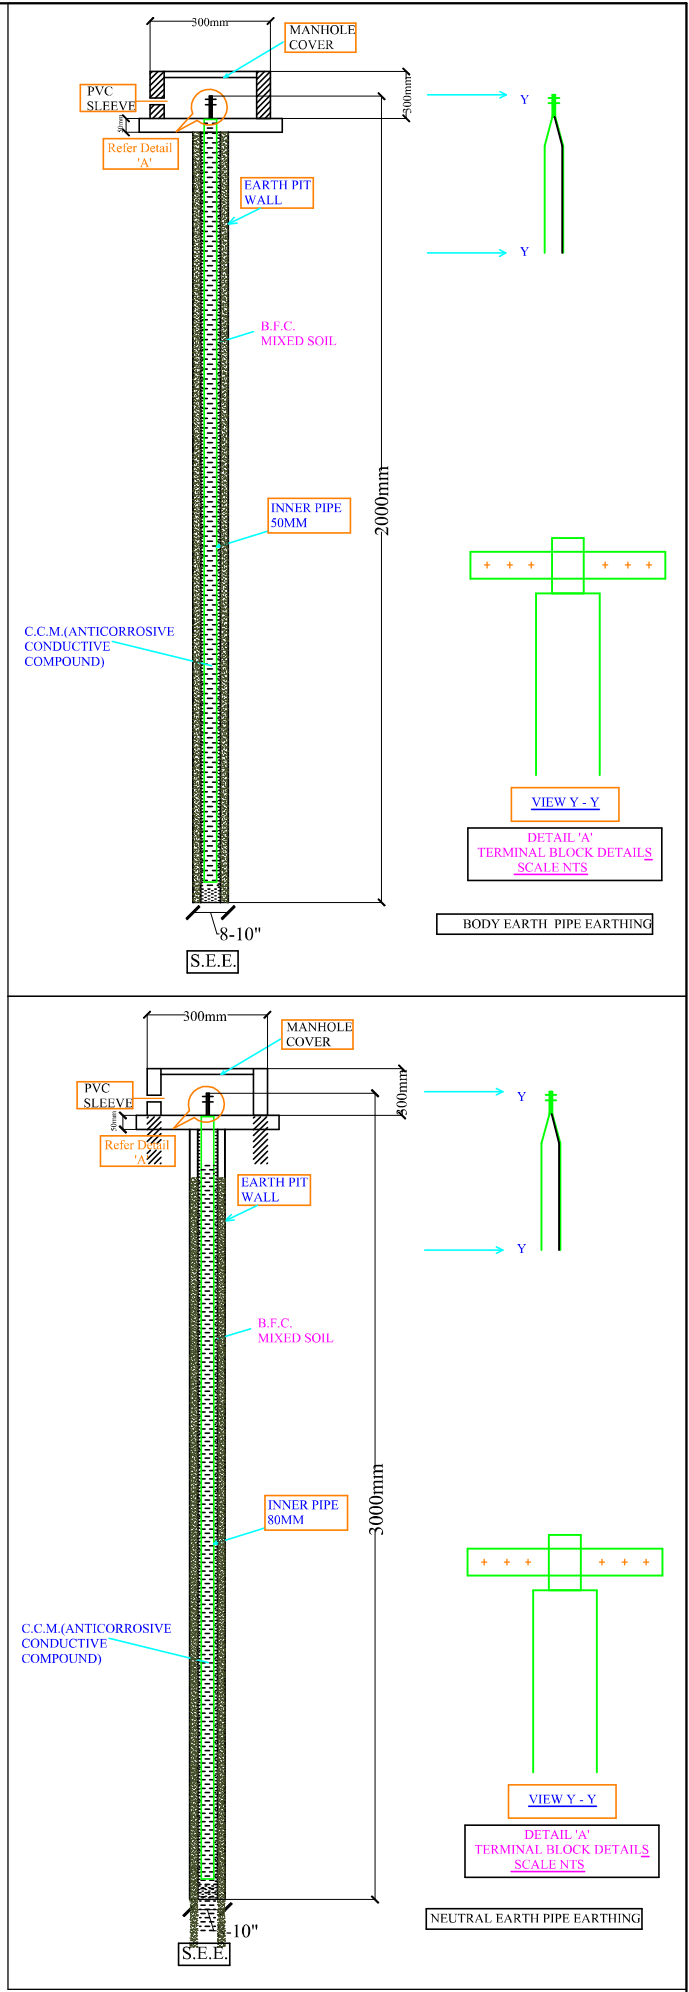

ENVISION HEIGHTS
81100001
PARTNER

Vipul
VIPUL AGARWAL
M.E.P. CONSULTANT
B.E. ELECTRICAL

Lightning
Arrester

Model: Stormaster –
ESE - 30 (Level
2/Medium Protection)
(Protection radius - 25M,
Mast Height -2 Mtr)

SERVICE CONSULTANT		
ASHI ASSOCIATES F 9 / 440 , Keshav Marg Chitrakut Scheme,Jaipur PH:91-0-93146-10438 ,0141-2440946, Mail:vipul8599@yahoo.com		
DRAWN:- VIJESH	DEALT:- SANJAY	APPD:- VIPUL AGARWAL
PROJECT NAME ENVISION HEIGHTS		
FIRM NAME ENVISION HEIGHTS		
ADDRESS :- PROPOSED RESIDENTIAL BUILDING AT PLOT NO. 47&46-46-A (WEST PART),46-A(EAST PART) AT SCHEME - RAIL NAGAR		
SCALE:- NTS	NORTH:-	N W E S
DATE:- 29-05-2024	ARCHITECT:- SPACE Architects B-6, GANESH KRIPA, MOTI MARG, BAPU NAGAR, JAIPUR - 302015. TEL. 9314510603, 0141-4062903	
DRAWING TITLE:- STILT FLOOR ELE. SUB-STATION, CABLE ROUTE & LIGHTNING ARRESTER PLAN		