


UNDER KHASRA NO.- 697,698,699,2395/700,2397/705
AT VILLAGE - MAHAPURA , TEH.- SANGANER,JAIPUR
PINCODE NO. - 302026

(☐ ROADS, ☒ ELECTRICALS, ☐ SEWER LINE,
☐ WATER SUPPLY & ☐ RAIN WATER HARVESTING)

LEGENDS :-

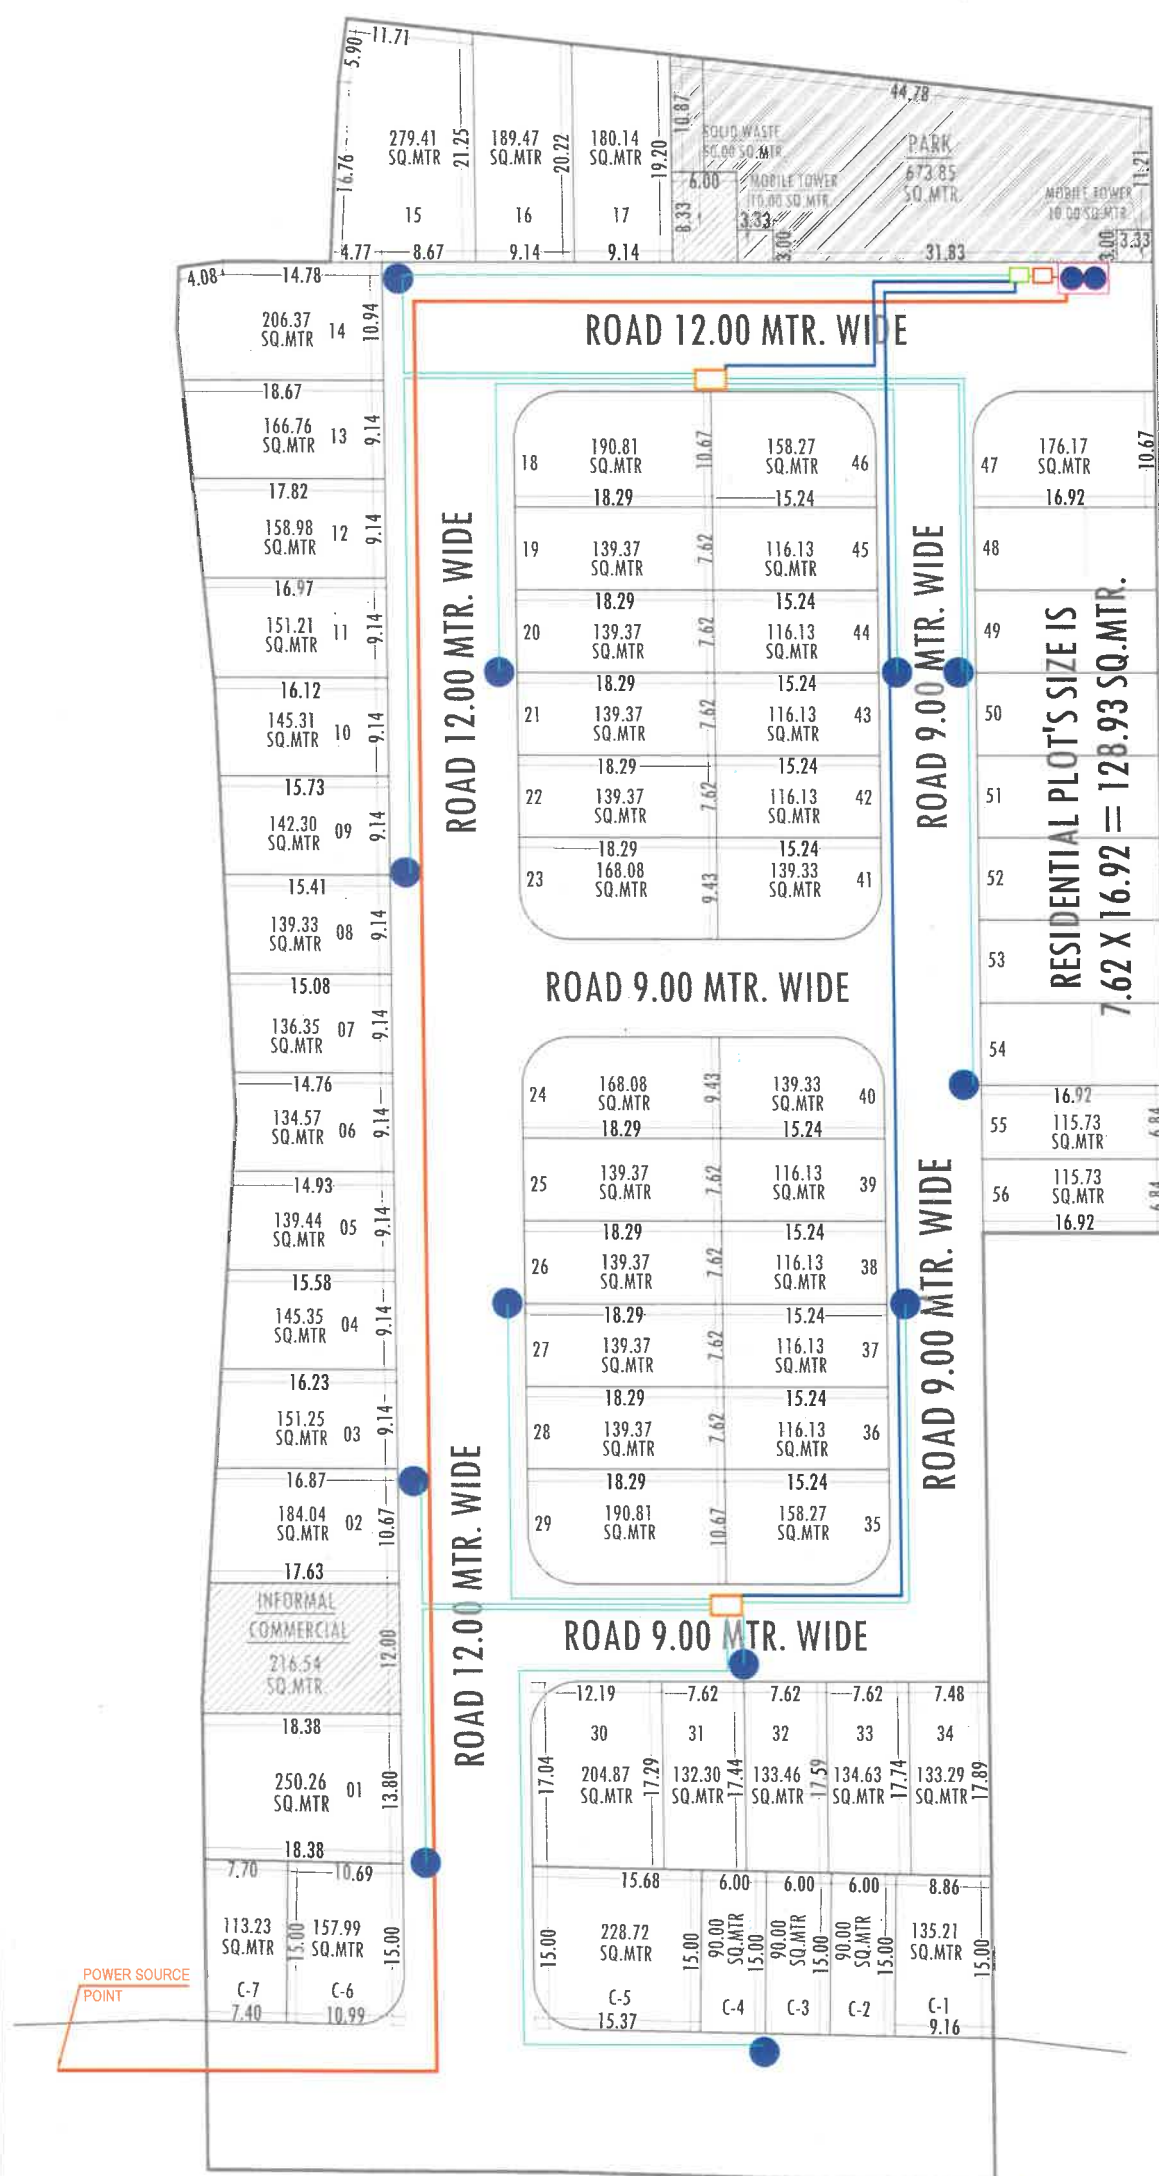

ZDP ROAD 30.0 MTR. WIDE

ANUJ SHARMA
B. Tech. (Civil)

NAME OF SCHEME :-

"SHREE RAM VATIKA"

AT VILLAGE - MAHAPURA, TEH.- SANGANER, JAIPUR

LEGEND:-

SCHEME BOUNDARY -

SCHEME CORNER POINT-

SCALE :-

NORTH :-



SUBMITTED TO :-