



Khasra No. 759,765,766,767,768,769 At Village
Bhamoriya Tehsil Sanganer Jaipur

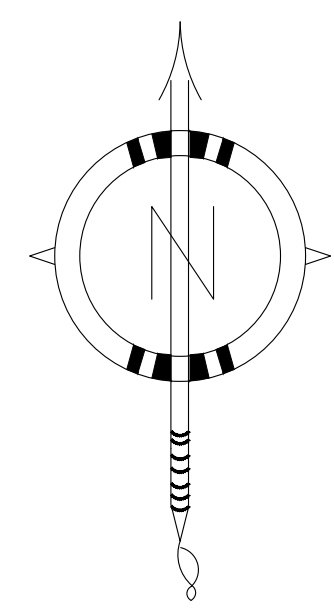


Scale:- 1cm = 5 Mtr.

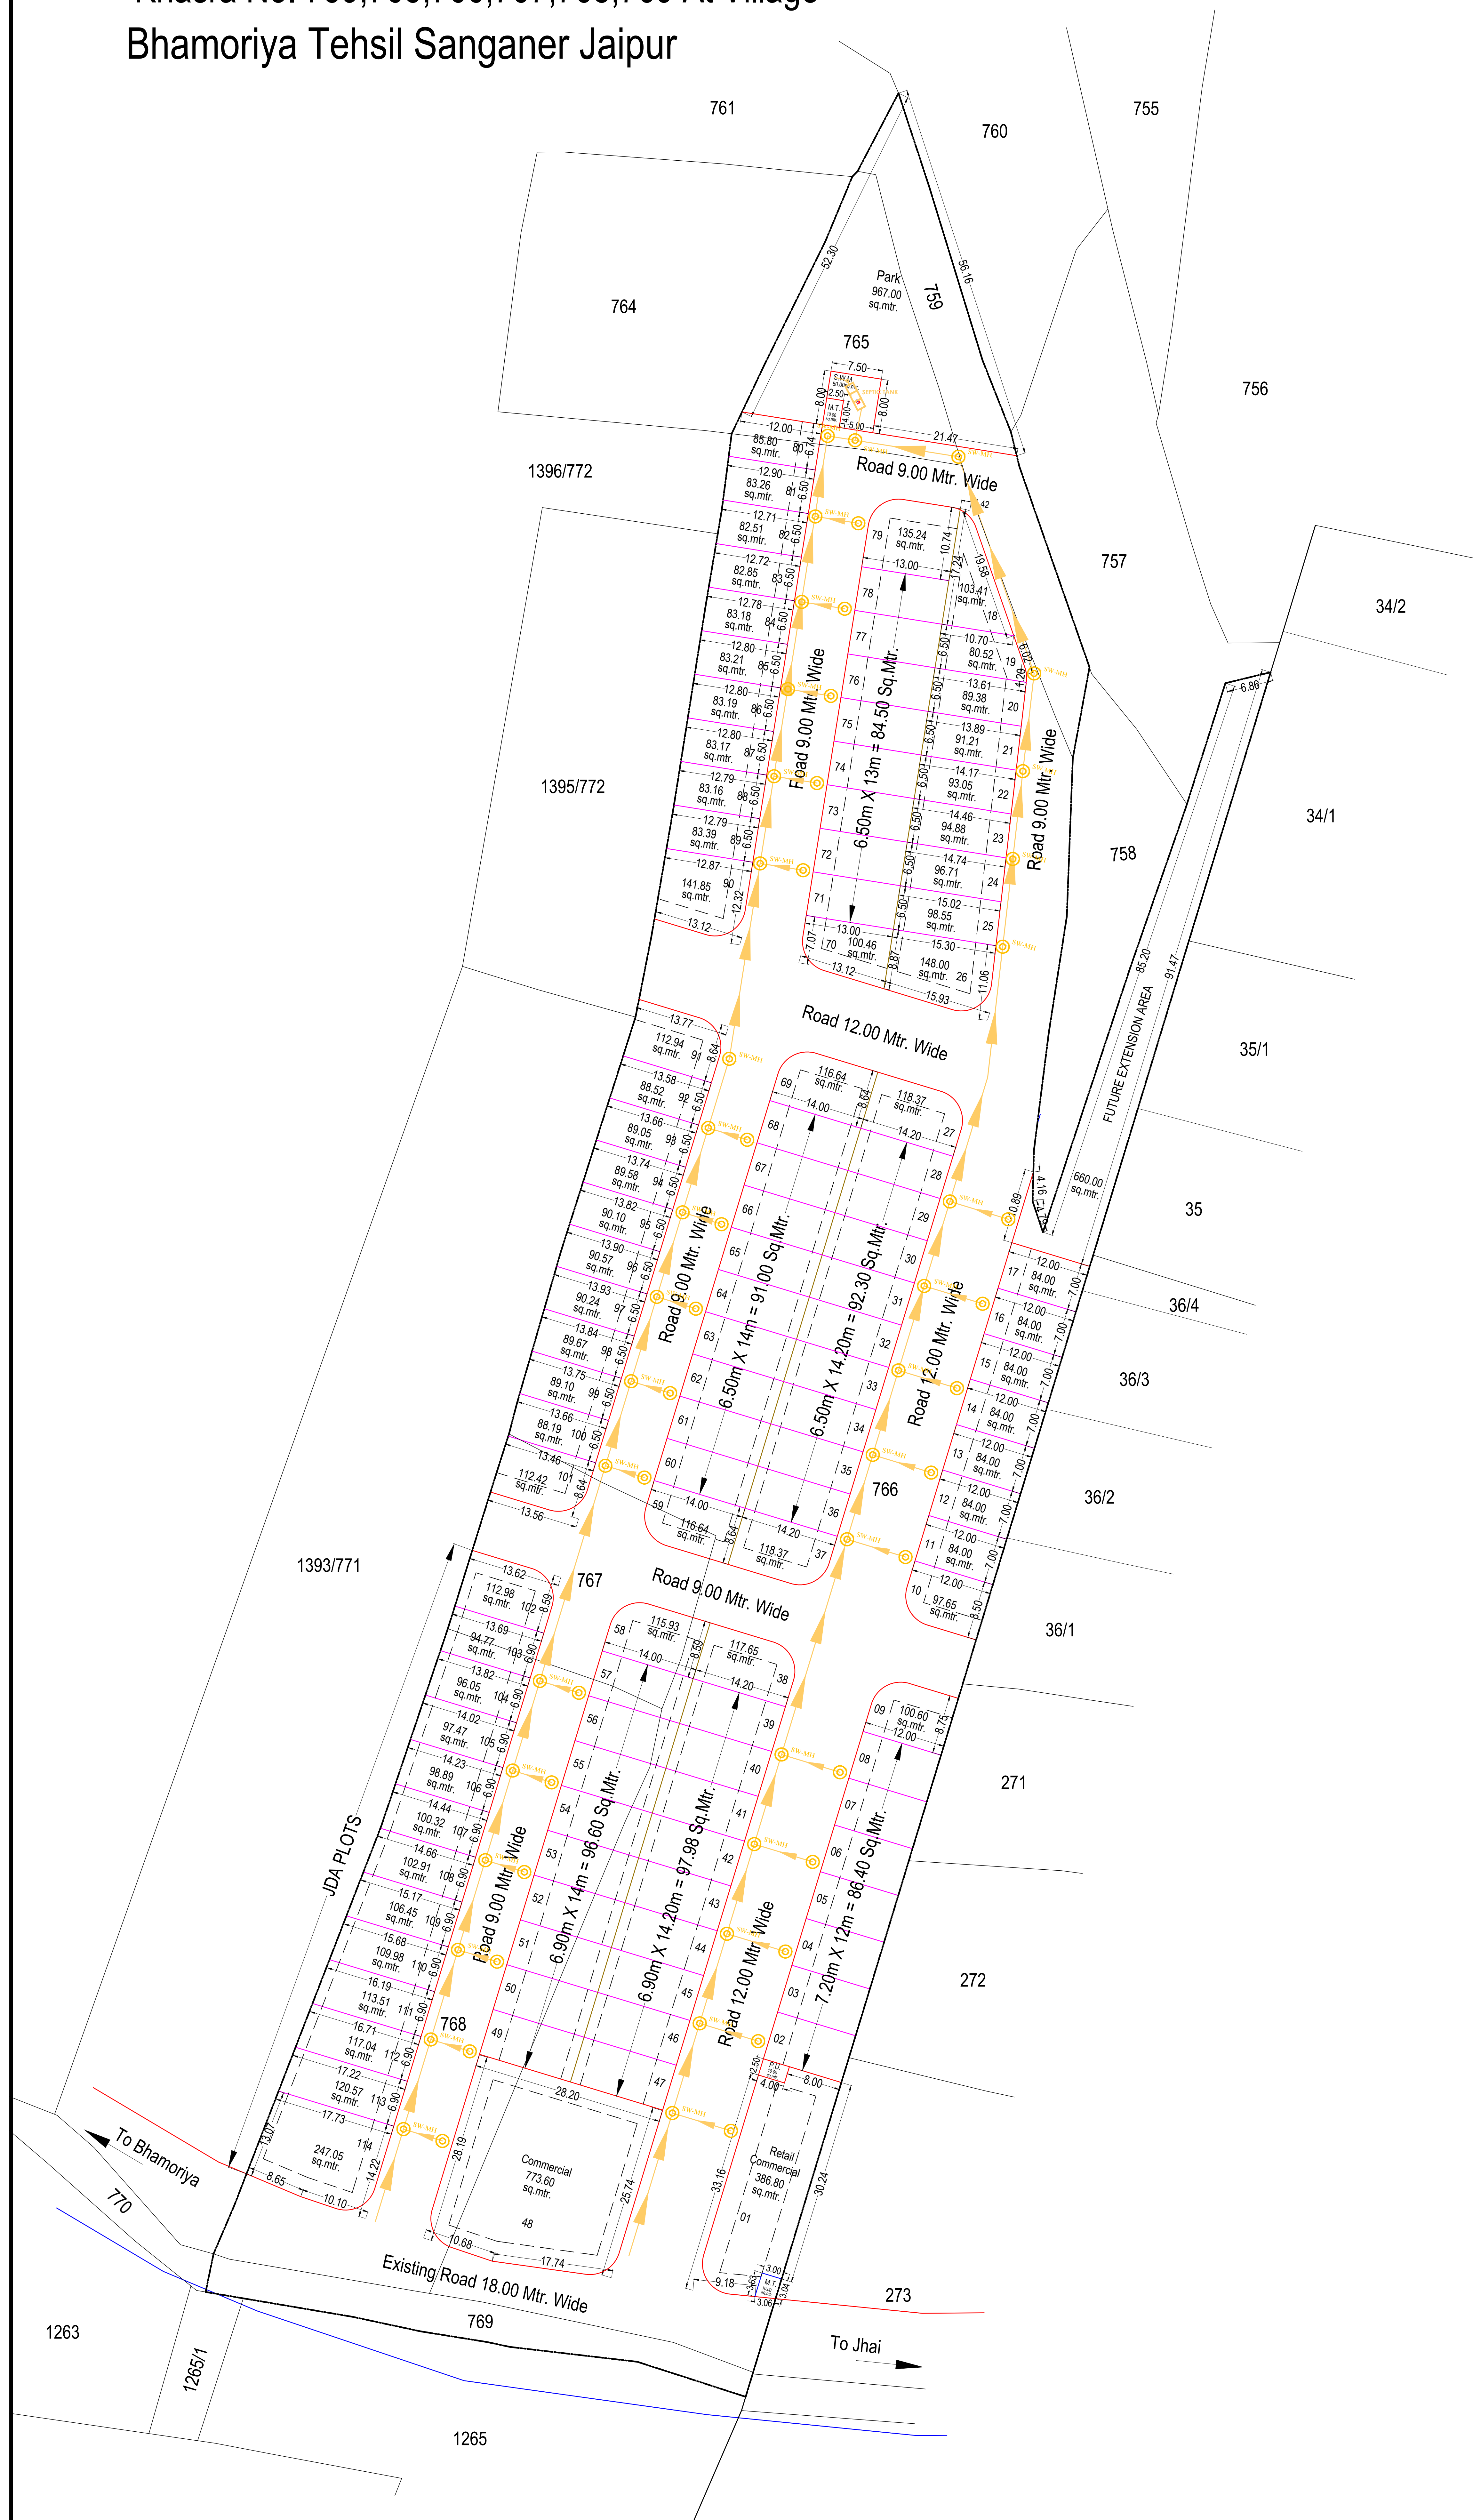

Sanjay
SANJAY NADAV
B.TECH (CIVIL)

**DRAWING TITLE -
EXTERNAL SEWERAGE CHAMBER
& PIPE ROUTE WITH SEPTIC TANK
AND SOAK PIT PLAN**

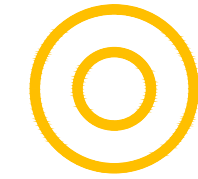


MANHOLE FOR
SOIL WASTE


SOIL WASTE PIPE
SLOP 1:200

J.D.A.

KEY MAP :-

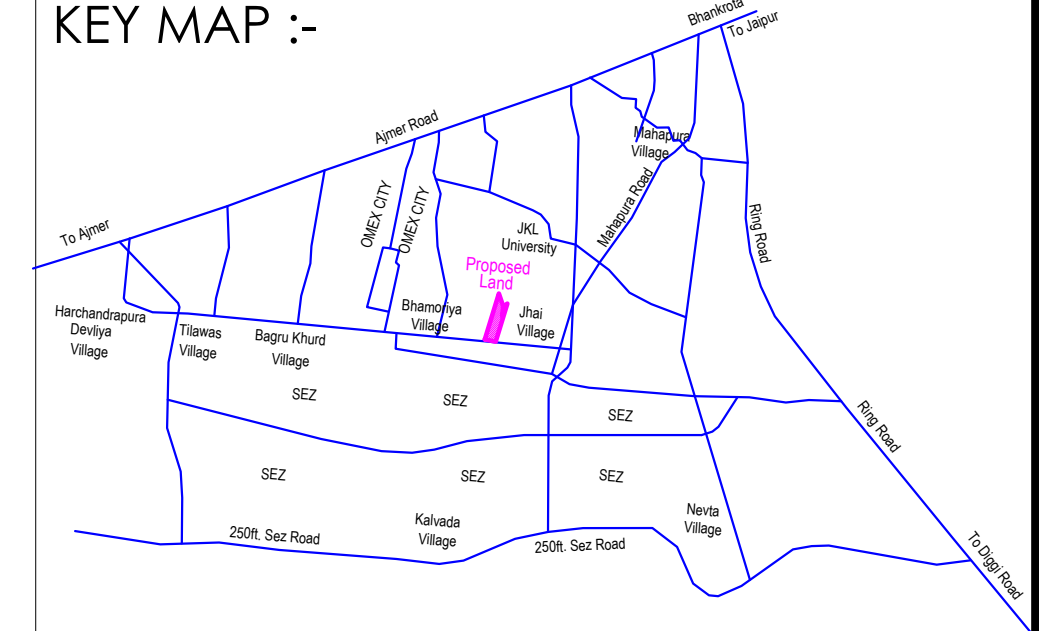

KHASRA MAP :-

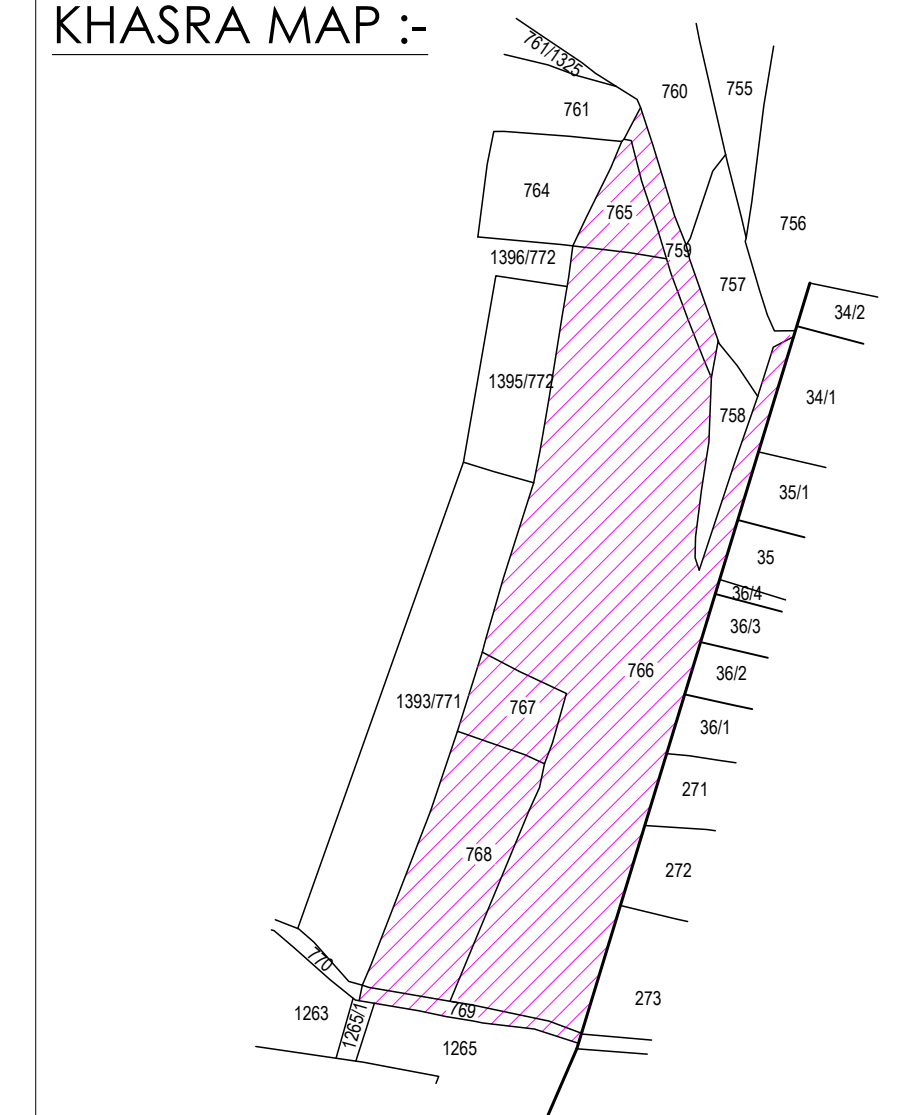

मास्टर विकास योजना 2025 के अनुसार भू उपयोग
भूखण्डों की निर्माण स्थिति :-

1. पूर्ण निर्मित भूखण्ड (B.)
2. आंशिक निर्मित भूखण्ड (C.W.)
3. खालि भूखण्ड (V.)

कूल भूखण्ड —

LAND USES OF SCHEME :-


S.No.	LAND USED	AREA IN (SQ.MTR.)	(%)
1	RESIDENTIAL	9308.90	48.13 %
2	COMMERCIAL	773.60	04.00 %
2	RETAIL COMMERCIAL	386.80	02.00 %
3	PARK	967.00	05.00 %
4	S.W.M	50.00	00.26 %
5	PUBLIC UTILITY	10.00	00.05 %
6	MOBILE TOWER	20.00	00.10 %
7	ROAD	7823.70	40.46 %
8	TOTAL SCHEME AREA	19340.00	100.00 %
	FUTURE EXTENSION AREA	660.00	
	TOTAL KHATEDARI AREA	20000.00	
	JDA PLOTS AREA (JDA Plot No. 102-114)	1518.00	
	TOTAL AREA AS PER KHASRA MAP	21518.00	

SCHEME NAME :- Rudraksh Residency
AT VILLAGE - BHAMORIYA, TEHSIL- SANGANER, JAIPUR

ZONE NO. :- 11

SCALE :- 0

NORTH :-

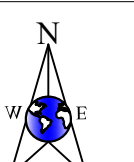

A.T.P.

D.T.P.

S.T.P.

CONSULTANT :-	
---------------	--