
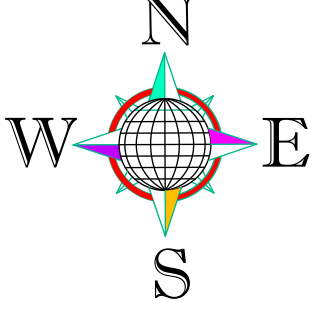


PROPOSED LAYOUT PLAN OF RESIDENTIAL SCHEME
"AAVRAN"
IN KHASRA No. - 402, 403/1, 404.
AT VILLAGE :- VIMALPURA,TEH.:- SANGANER, JAIPUR.

INDEX

	7.5 METER DUAL ARM STREET POLE
	7.5 METER SINGLE ARM STREET POLE
	6.5 METER SINGLE ARM STREET POLE
	6.5 METER DUAL ARM STREET POLE
	TIMER PANEL
	4 CORE 6 SQ MM ALU. ARR. CABLE
	200 MM DWC DUCT LINE

	11/433 KV SUB STATION -2L+1CB
	100 AMP FEEDER PANEL
	200 MM DWC DUCT LINE
	4 CORE 120 SQ MM ALU. ARR. LT CABLE
	2 POLE ADDITIONAL S/S STRUCTURE
	11 KV 3 CORE 185 SQ MM ALU. ARR. HT CABLE

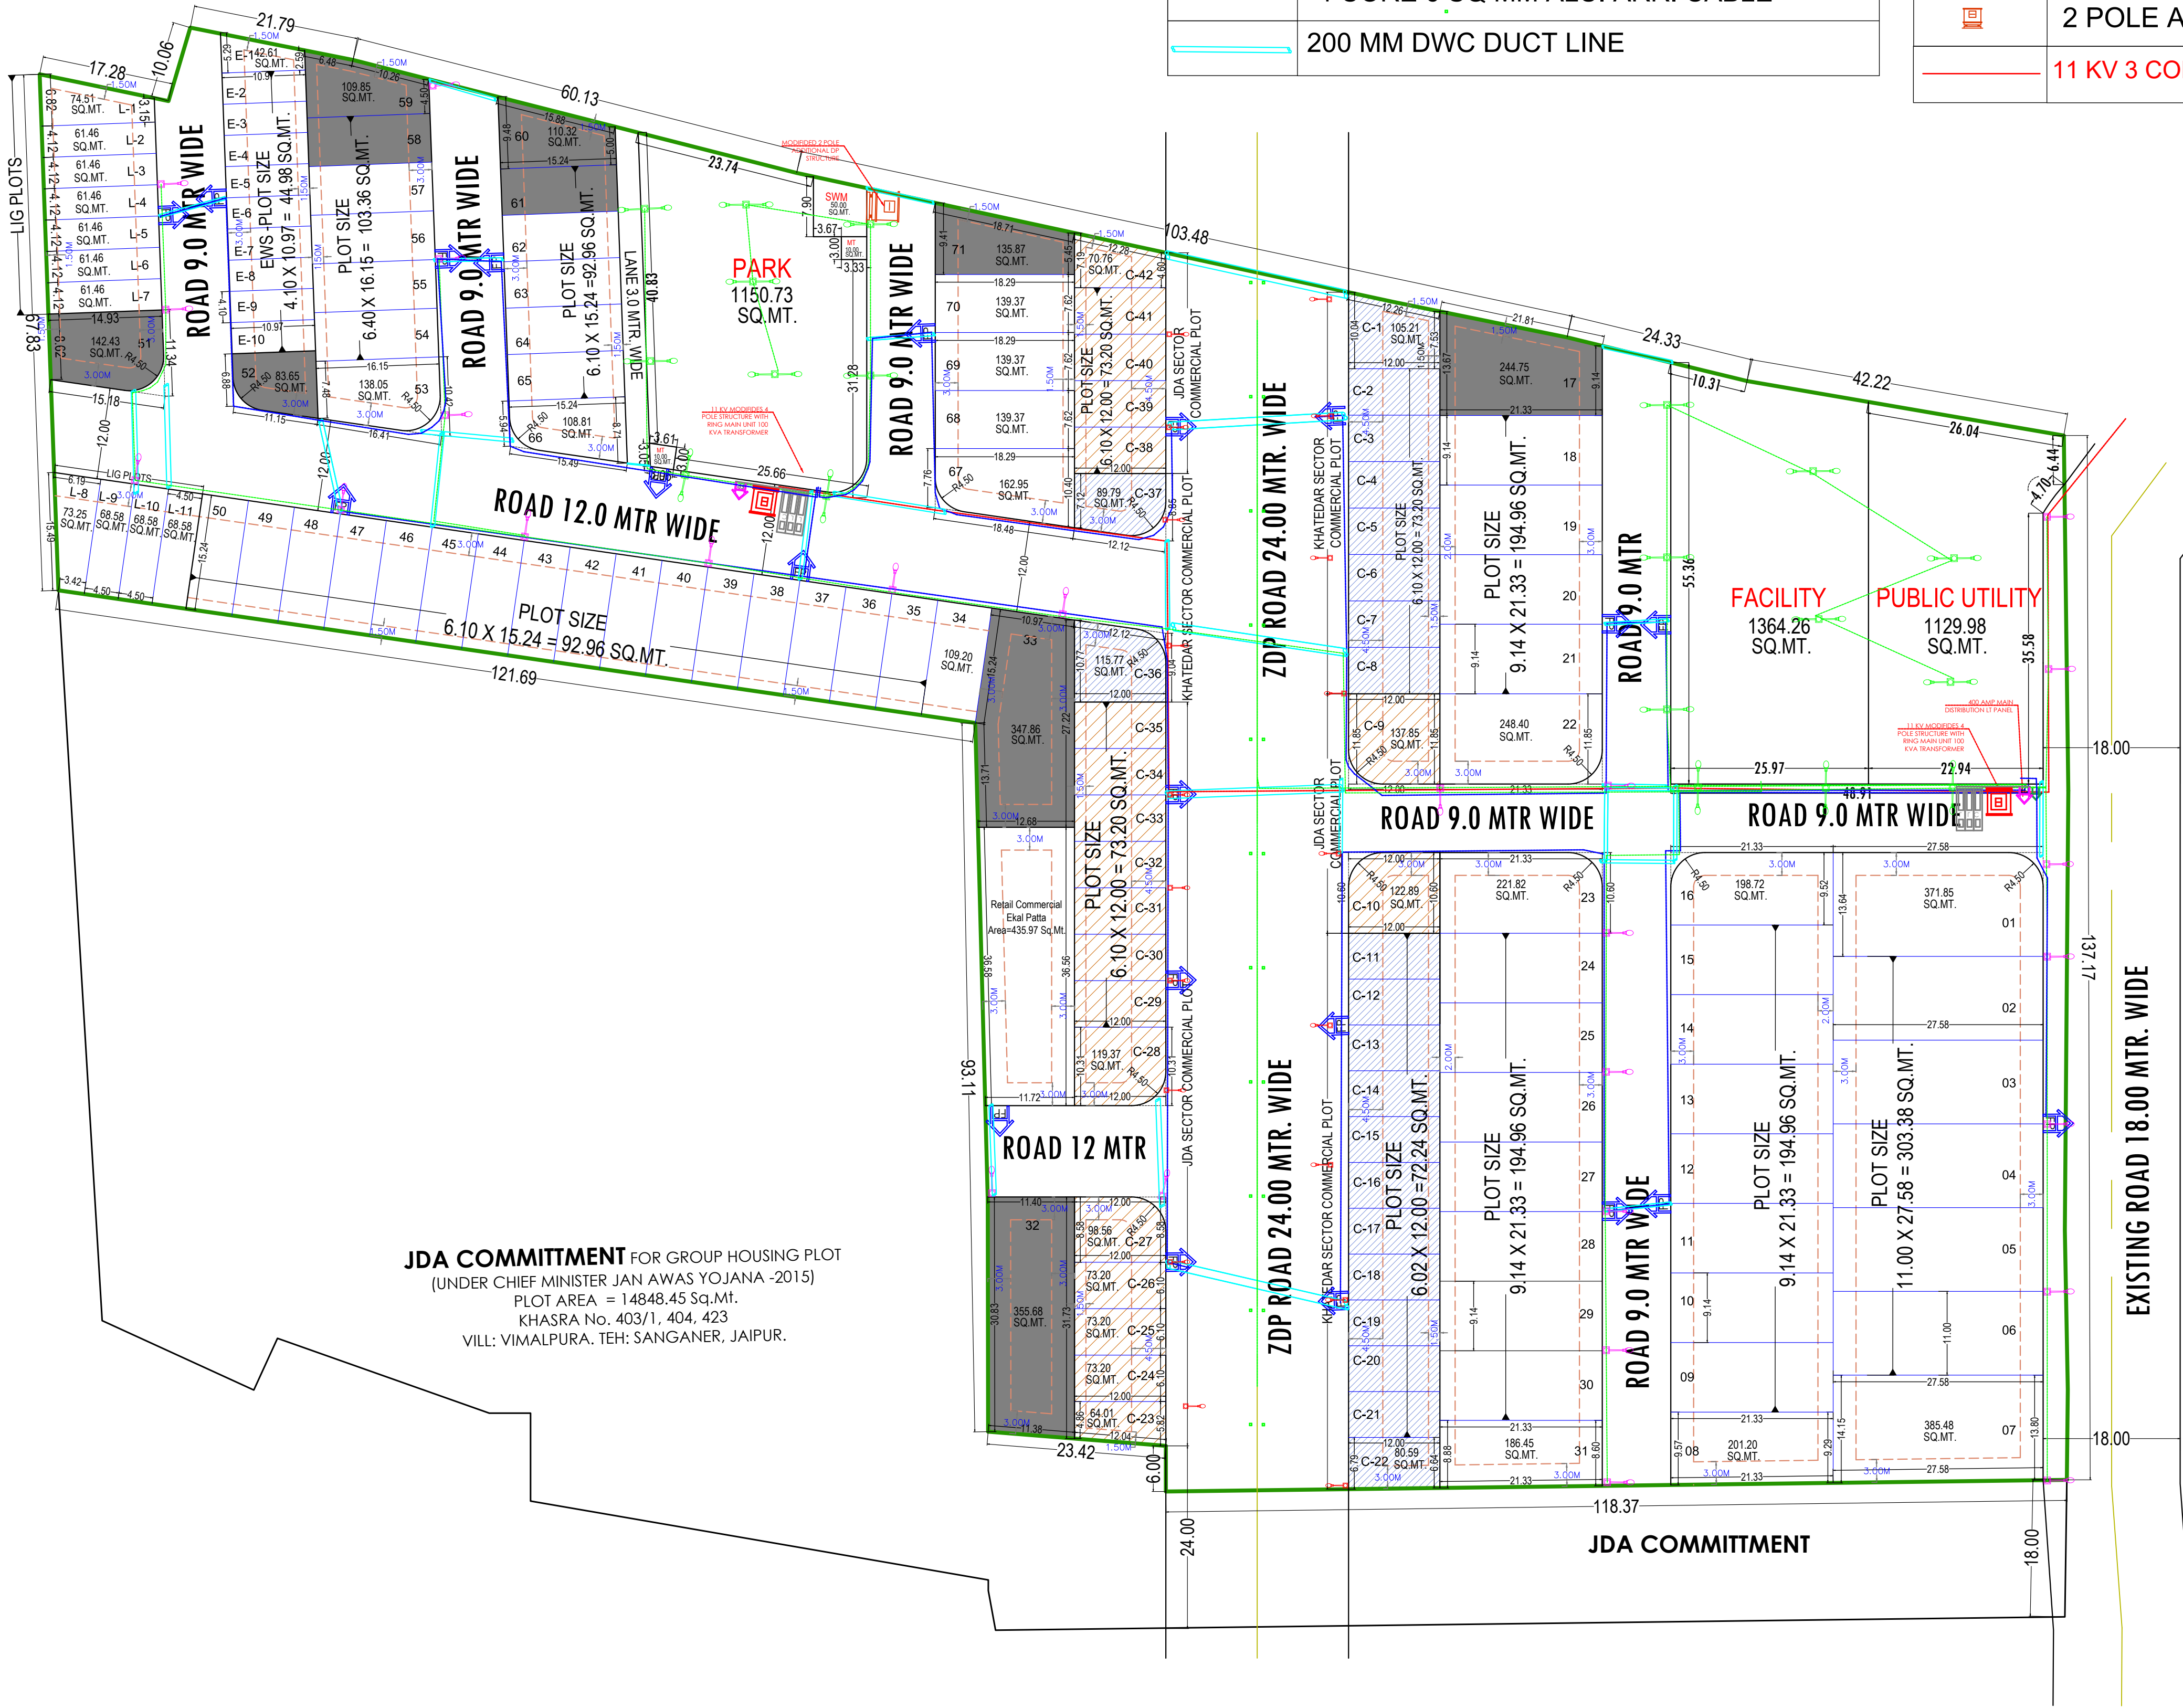

t-fo-izk

[kljk ekufp=

fn'kk lapd

RESIDENTIAL	- 71
EWS	- 10
LIG	- 11
RETAIL COMMERCIAL	- 01
COMMERCIAL	- 22
TOTAL	115

Plot No. C-9, C-10, C-23 to C-35, C-38 to C-42 (20 Nos.)

AREA ANALYSIS (A+B) :-

S.No.	LAND USED	AREA IN (SQ.MTR.)	(%)
1.	RESIDENTIAL	11776.59	52.11 %
	EWS (38.25%)	447.43	
2.	LIG (61.75%)	722.26	05.18 %
	EWS/LIG	1169.69	
3.	RETAIL	435.97	01.93 %
	EKAL PATTI		
(A)	TOTAL = 1+2+3	13382.25	59.21 %
4.	PARK	1150.73	05.09 %
5.	FACILITY	2494.24	11.04%
6.	S.W.M.	50.00	0.22 %
7.	MOBILE TOWER	20.00	0.09 %
8.	ROAD	5105.33	
	AREA IN 18.0 Mtr. ROAD	397.22	24.35 %
	TOTAL = 4 TO 9	9217.51	40.79 %
	SCHEME AREA	22599.77	100.00 %
1.	KHATEDAR COMM.	1698.40	22.35 %
2.	JDA COMMERCIAL	1638.24	21.56 %
(B)	3. ZDP ROAD	4263.59	56.10 %
	TOTAL AREA	7600.23	100.00 %
	GRAND TOTAL (A+B)	30200.00	SQ.MT.

X = 587804.33
Y = 2961076.35

X = 587805.08
Y = 2961008.48

X = 587925.14
Y = 2960987.83

X = 587924.50
Y = 2960894.86

X = 588089.06
Y = 2961021.88

X = 588087.09
Y = 2960884.84

PROPOSED LAYOUT PLAN OF RESIDENTIAL SCHEME
"AAVRAN"
IN KHASRA No. - 402, 403/1, 404.
AT VILLAGE :- VIMALPURA,TEH.:- SANGANER, JAIPUR.

ZONE = 14

SCALE = 1:500

Kapil
Kapil Sharma
Electrical Engineer
(B.Tech)