


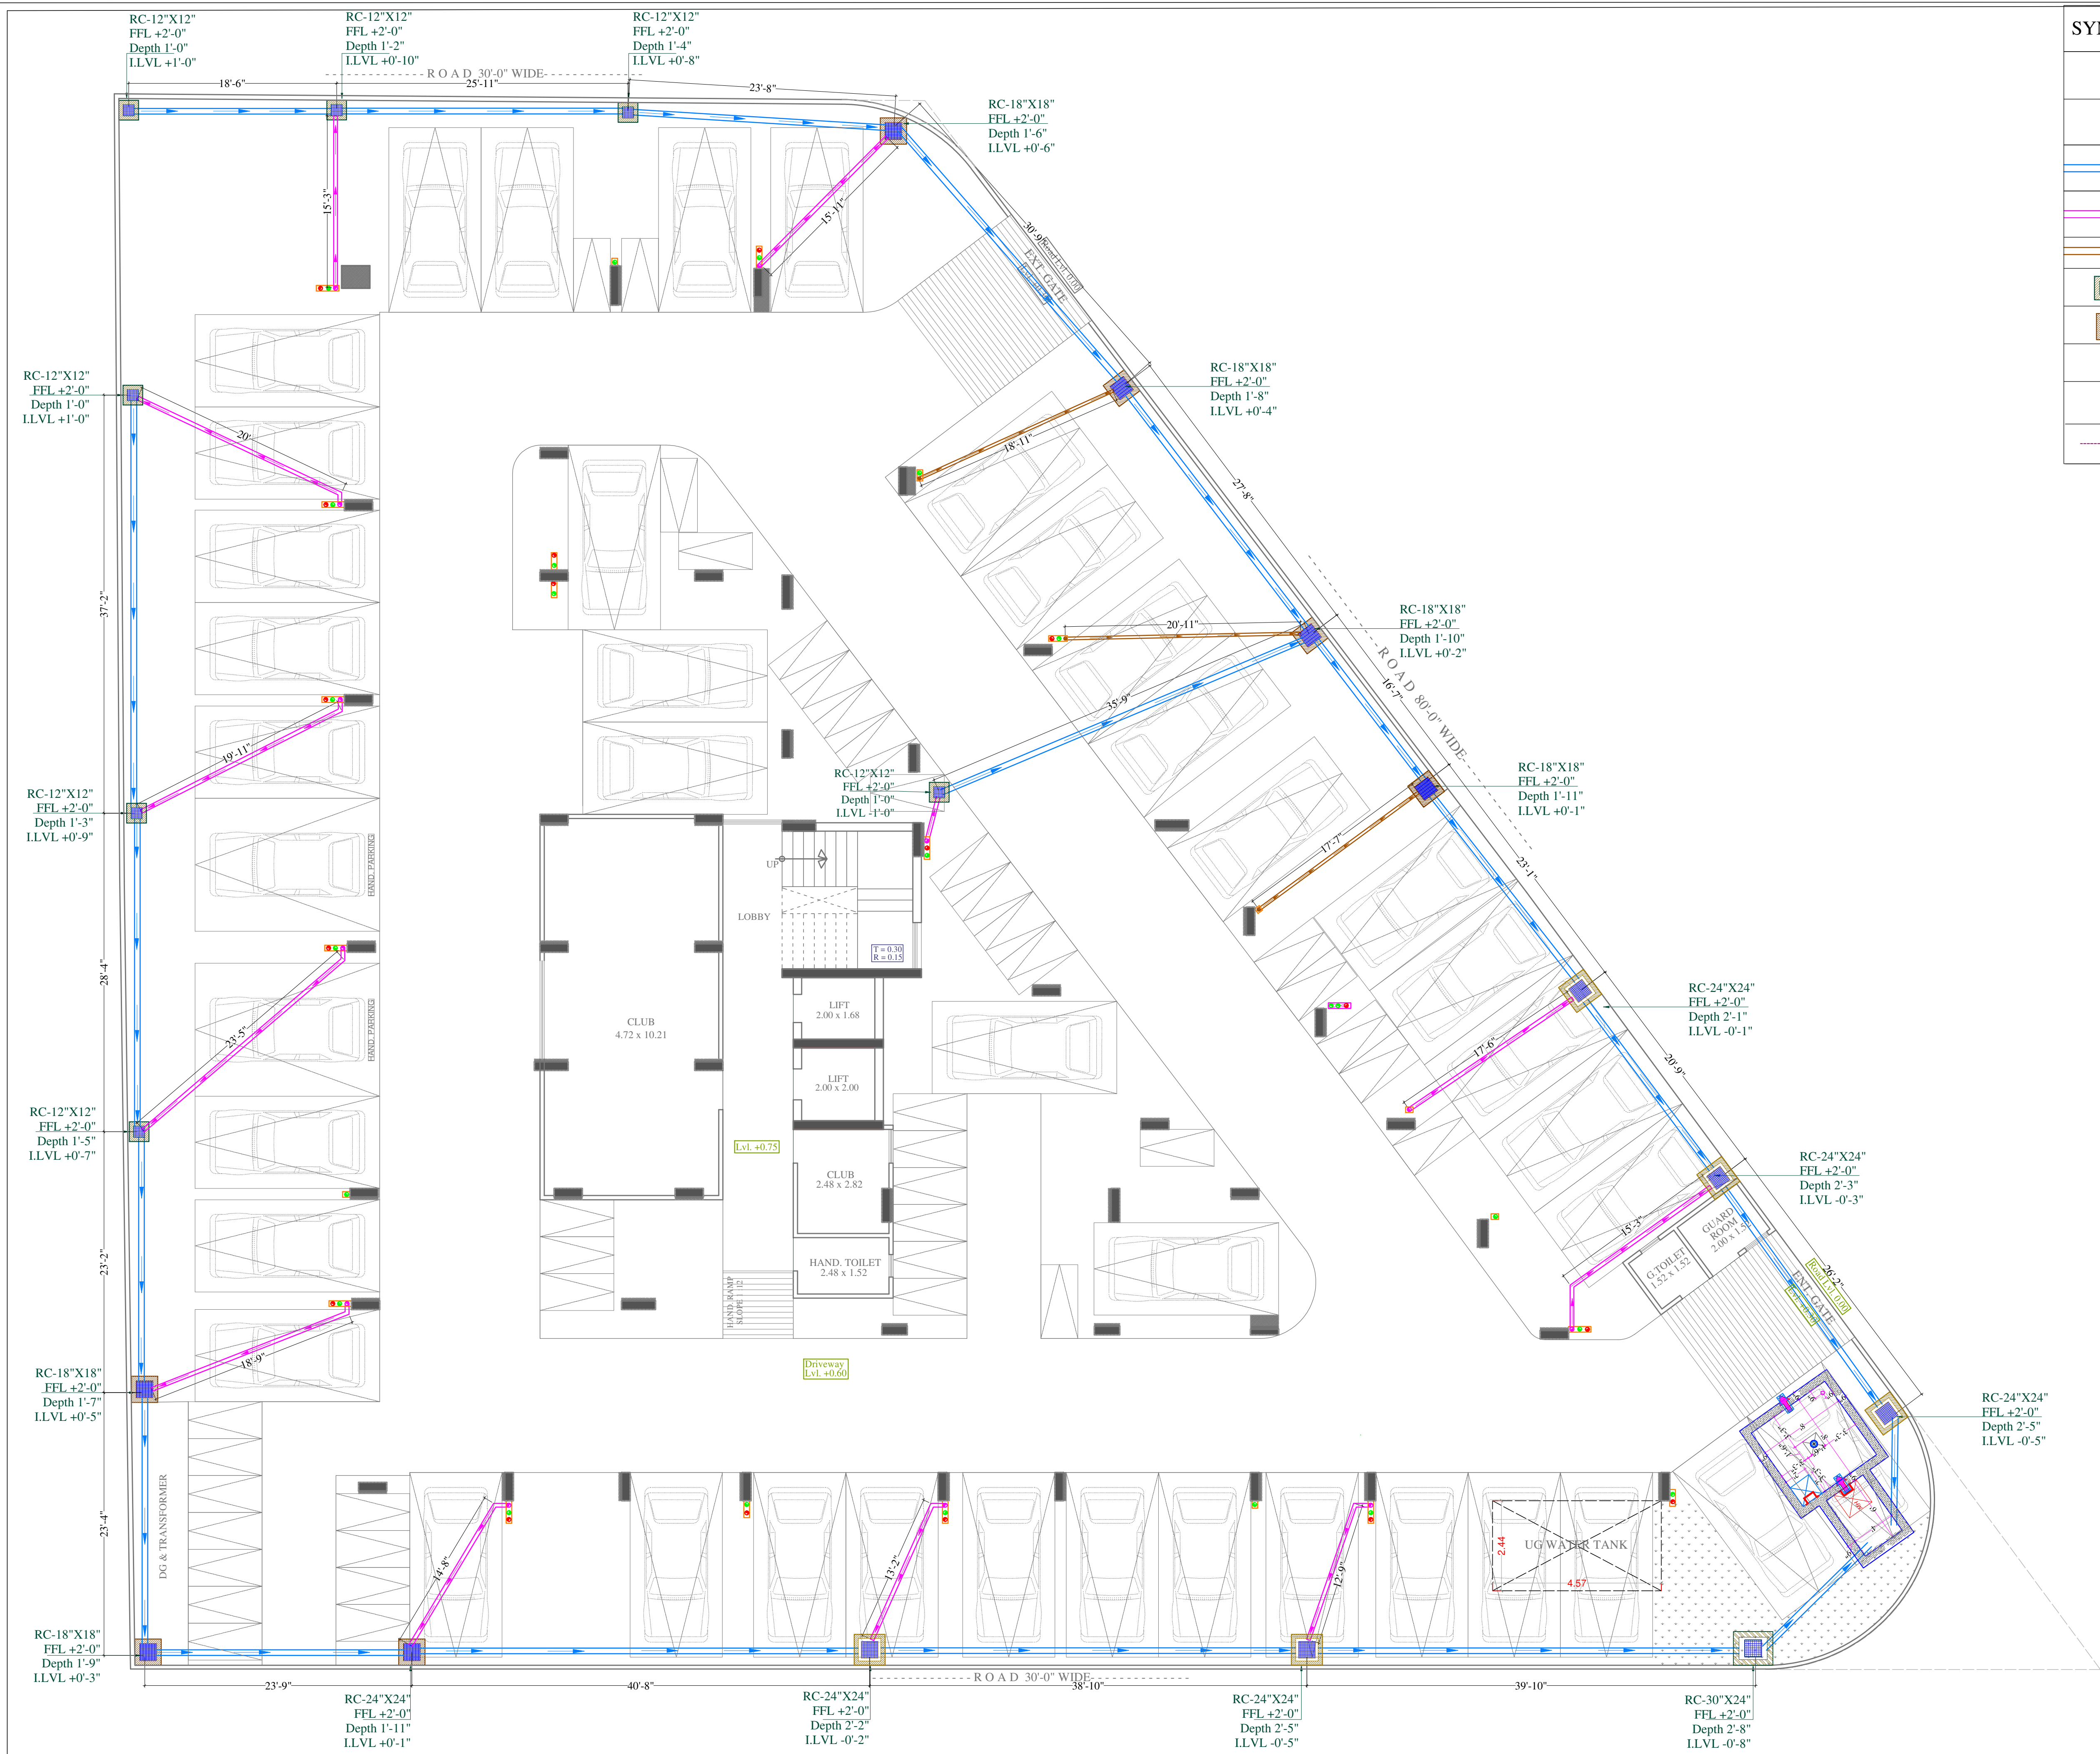

SYMBOL	DESCRIPTION
	110 mm Rain Water Pipe
	75 mm Rain Water Pipe
	160 mm Rain Water Pipe Slope 1:200
	110 mm Rain Water Pipe Slope 1:200
	75 mm Rain Water Pipe Slope 1:200
	RC-300X300mm Depth According to Slope
	RC-450X450mm Depth According to Slope
	RC-600X600mm Depth According to Slope
	RC-750X600mm Depth According to Slope
	Flow Direction

AR INFRAPK Infra

Partner/Auth. Signatory


Vipul

VIPUL AGARWAL

M.E.P. CONSULTANT

B.E. ELECTRICAL

SERVICES CONSULTANT:
ASHI ASSOCIATES
F 9 / 440 , Keshav Marg Chitrakut
Scheme,Jaipur
PH:91-0-93146-10438 ,0141-2440946
Mail:vipul8599@yahoo.com

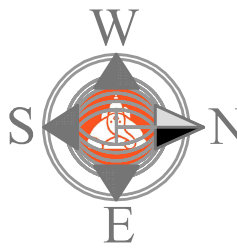

PROJECT NAME :-
LIVGYAN

PROMOTER :-
AR INFR

ADDRESS :-
PLOT NO.- 369, 370, 371, 406 &
407, PINK CITY ENCLAVE,
JAIPUR

DWG :-
EXTERNAL RAIN WATER
PIPE ROUTE PLAN

PROJECT :-
PROPOSED RESIDENTIAL BUILDING AT
PLOT NO.- 369, 370, 371, 406 & 407, PINK
CITY ENCLAVE, JAIPUR

ARCHITECT :-
SPACE GRID
C-49,VIDYA
APARTMENT,PARAS MARG,
BAPU NAGAR,NEAR JANTA
STORE CIRCLE, JAIPUR-302015
PH-09314918766,0141-4005506 (O)
Email:-info.spacegrid@gmail.com