
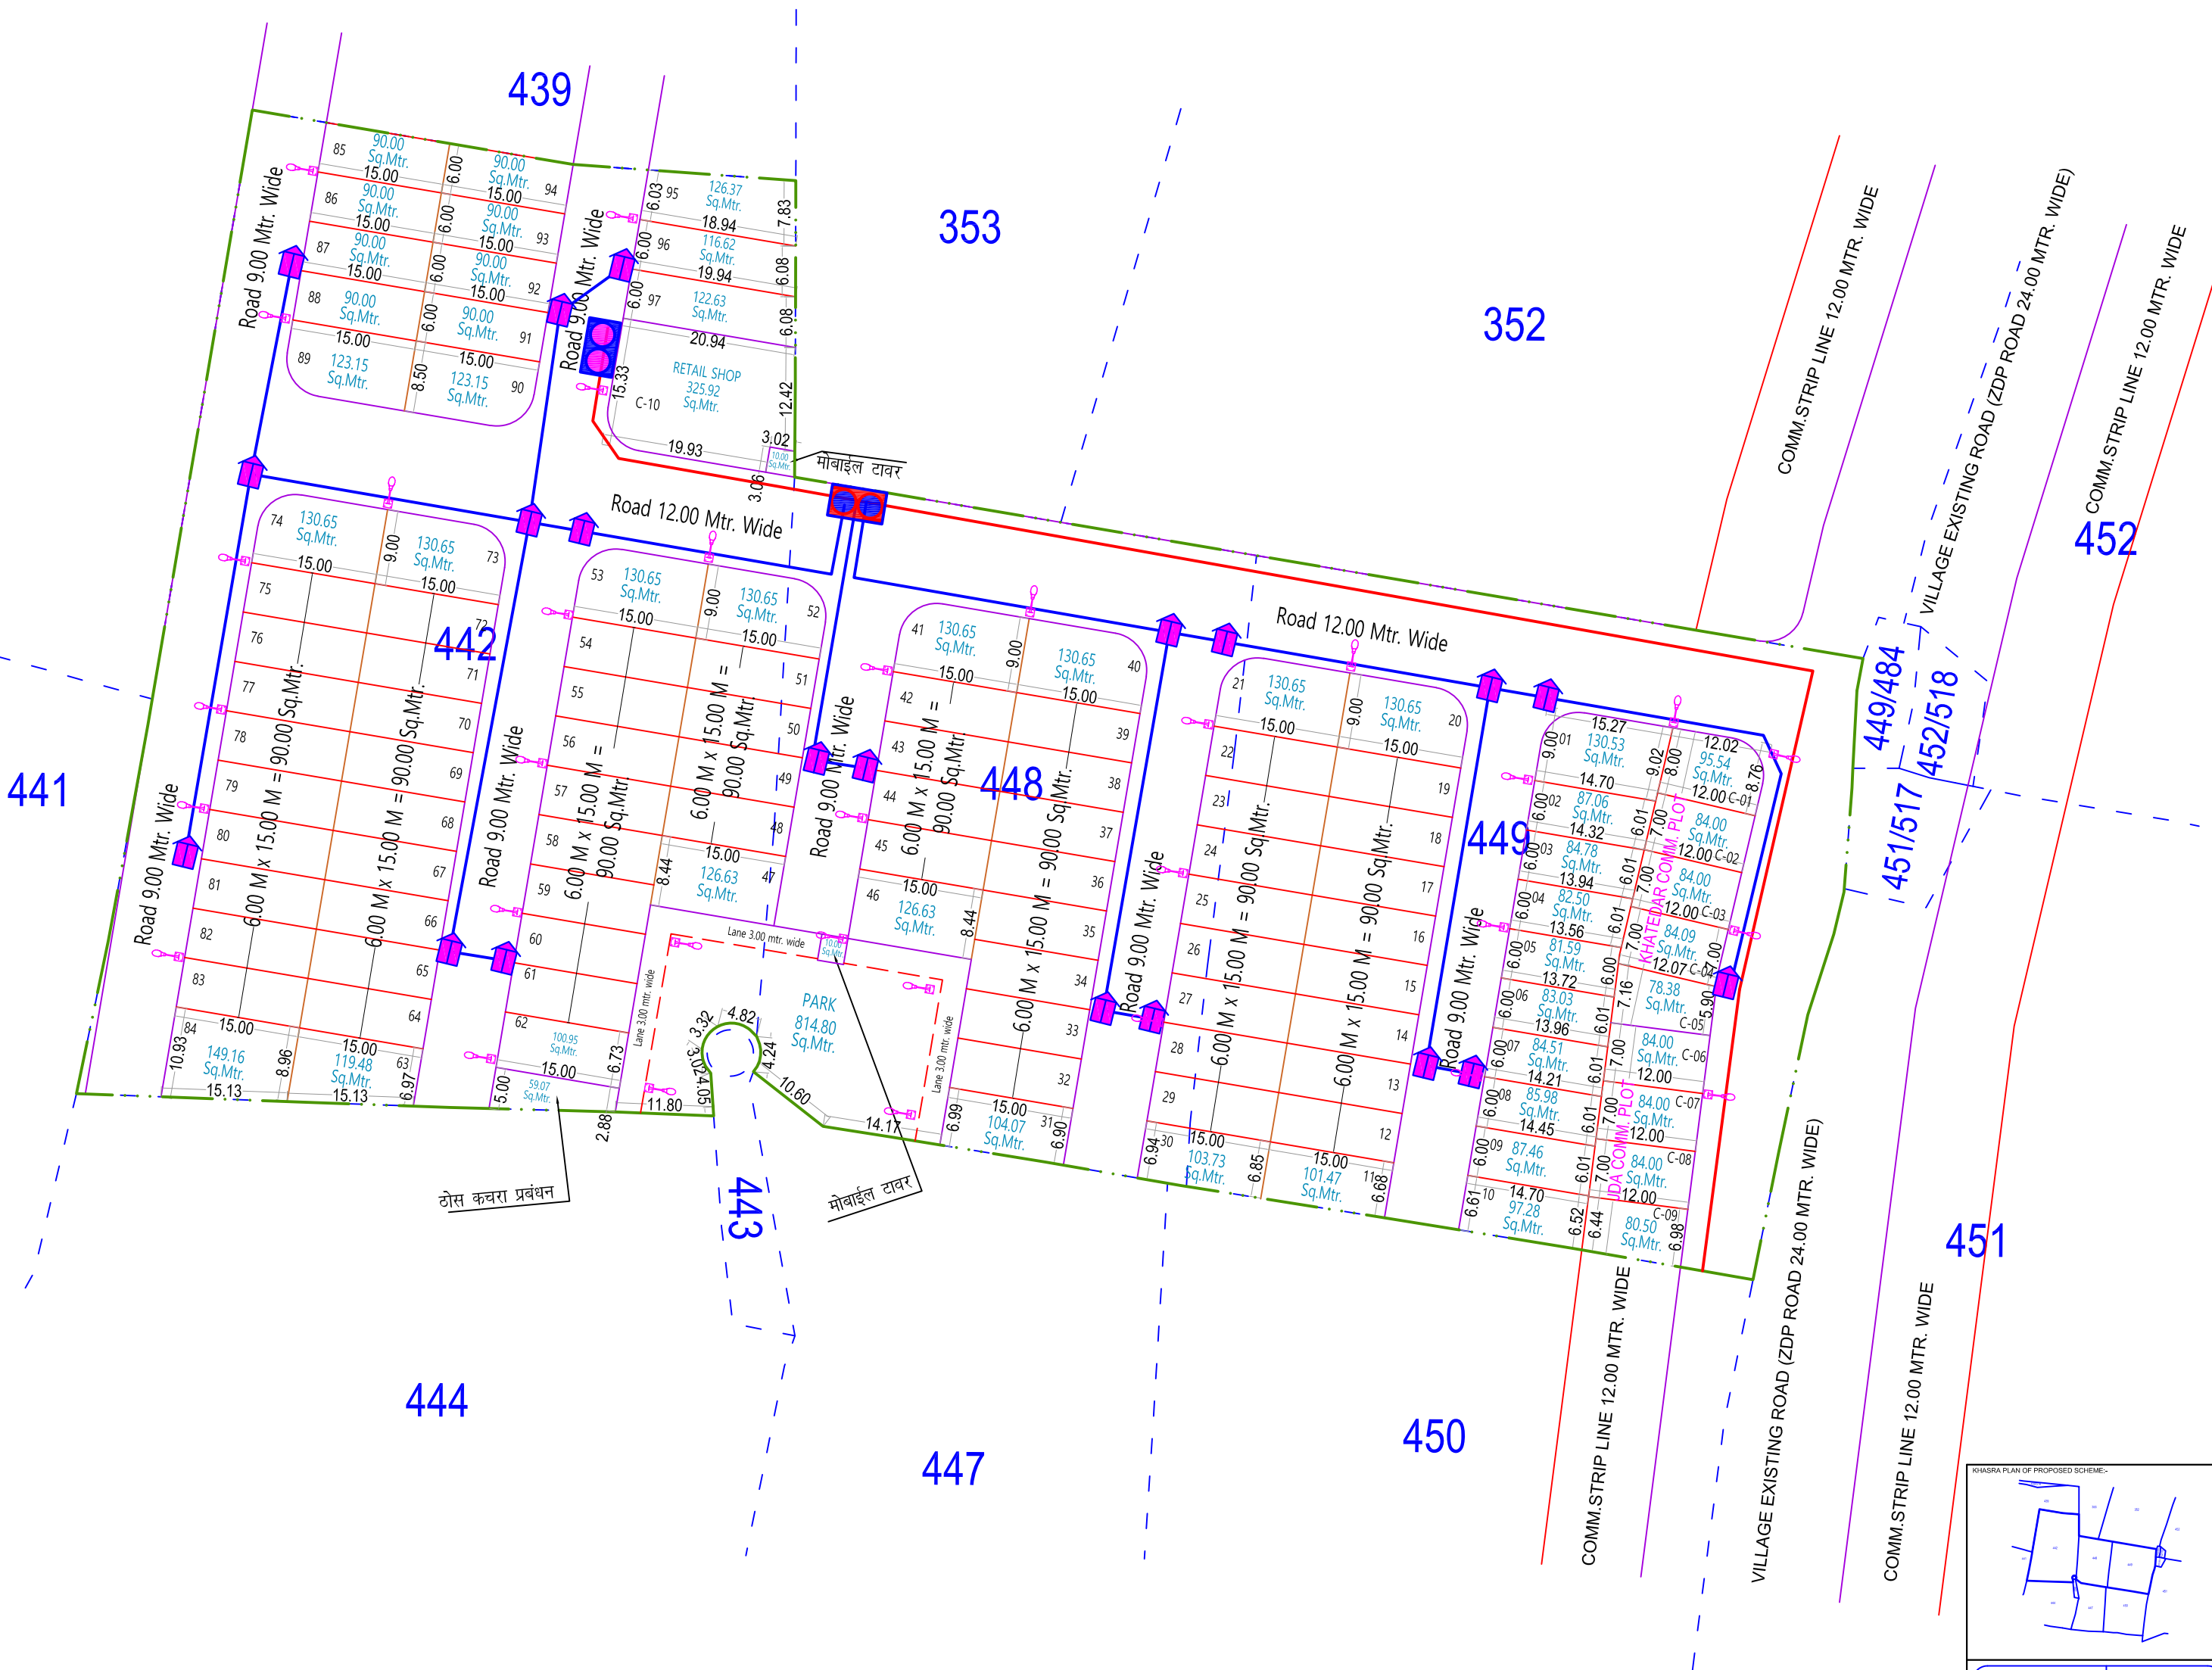


ELECTRIFICATION AND STREET LIGHT Layout Plan of "KRISHNA VATIKA"

UNDER KHASRA NO.- 442, 448, 449
VILLAGE - KISHORPURA, TEH.- SANGANER, JAIPUR

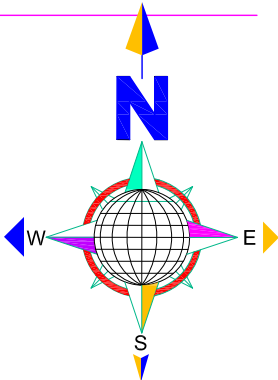

HT LINE	
FULL TRANSFORMER WITH RMU	
EXTRA TRANSFORMER	
LT LINE	
LT PANELS	
STREET LIGHTS	

Manoj Chaudhary
ER. MANOJ CHAUDHARY
B. TECH (CIVIL)

KHASRA PLAN OF PROPOSED SCHEME:-

SCALE :- 1CM = 5 MTR

कीमत क्षेत्र का स्ट्रिप विभाग क्षेत्र 2025 के अनुसार नु उपलब्ध

प्रस्तावित क्षेत्र का क्षेत्र 2025 के अनुसार नु उपलब्ध :-

आवृत्ति क्षेत्र :- 00

व्यवसायिक क्षेत्र :- 00

सुविधा व्यवसायिक क्षेत्र :- 000

योजना क्षेत्र का नु -उपयोग व तकनीकी विशेषता :-

क्ष.सं. नु -उपयोग

क्षेत्रफल (व.मी.मी.) प्रतिशत

1. आवृत्ति	9434.00	57.89%
2. सुविधा व्यवसायिक	325.92	02.00%
(A) कुल क्षेत्रफल (1 TO 3)	9759.92	59.89%
3. लीन उपलब्ध	814.80	05.00%
4. लीन क्षेत्रफल	59.07	00.36%
5. क्षेत्रफल क्षेत्र	20.00	00.12%
6. क्षेत्र	8642.21	54.63%
(B) कुल क्षेत्रफल (3 TO 7)	6536.08	40.11%
विकास क्षेत्र (A-H)	18206.00	100.00%
8. क्षेत्रफल व विकास क्षेत्र	426.00	25.00%
9. क्षेत्रफल क्षेत्र	332.50	19.51%
10. क्षेत्रफल क्षेत्र	945.50	55.49%
(C) कुल क्षेत्रफल क्षेत्र व विकास क्षेत्र (8 TO 10)	1704.00	100.00%
कुल विकास क्षेत्रफल	18000.00	

प्रस्तावित क्षेत्र की आवृत्ति क्षेत्र का कुल क्षेत्रफल 18000.00 व.मी.

NAME OF SCHEME :-

ZONE :- 00 ZDP NO :- 00

NAME OF DEVELOPER :- AMBIENCE COLONIZERS & TIBURTY LANCEN (INDIA) PVT. LTD.

SUBMITTED TO :- JAPUR DEVELOPMENT AUTHORITY

DESIGN BY:- Lakshya Associates

LAND SURVEY, PLANNING, DEMARCATION, TOWNSHIP DEVELOPMENT, ENGINEERING AND ARCHITECT CONSULTANT

E-795, Noida Phase, Opp. Jind Nagar Police Station, Gurgaon, Haryana, India-122001 (Gurgaon)

Cell: 98100 44444, 98100 44444, 98100 44444

Email: lakshyaassociates@gmail.com, lakshyaassociates@gmail.com

REVISION

1	REVISION	2	REVISION	3	REVISION
---	----------	---	----------	---	----------