


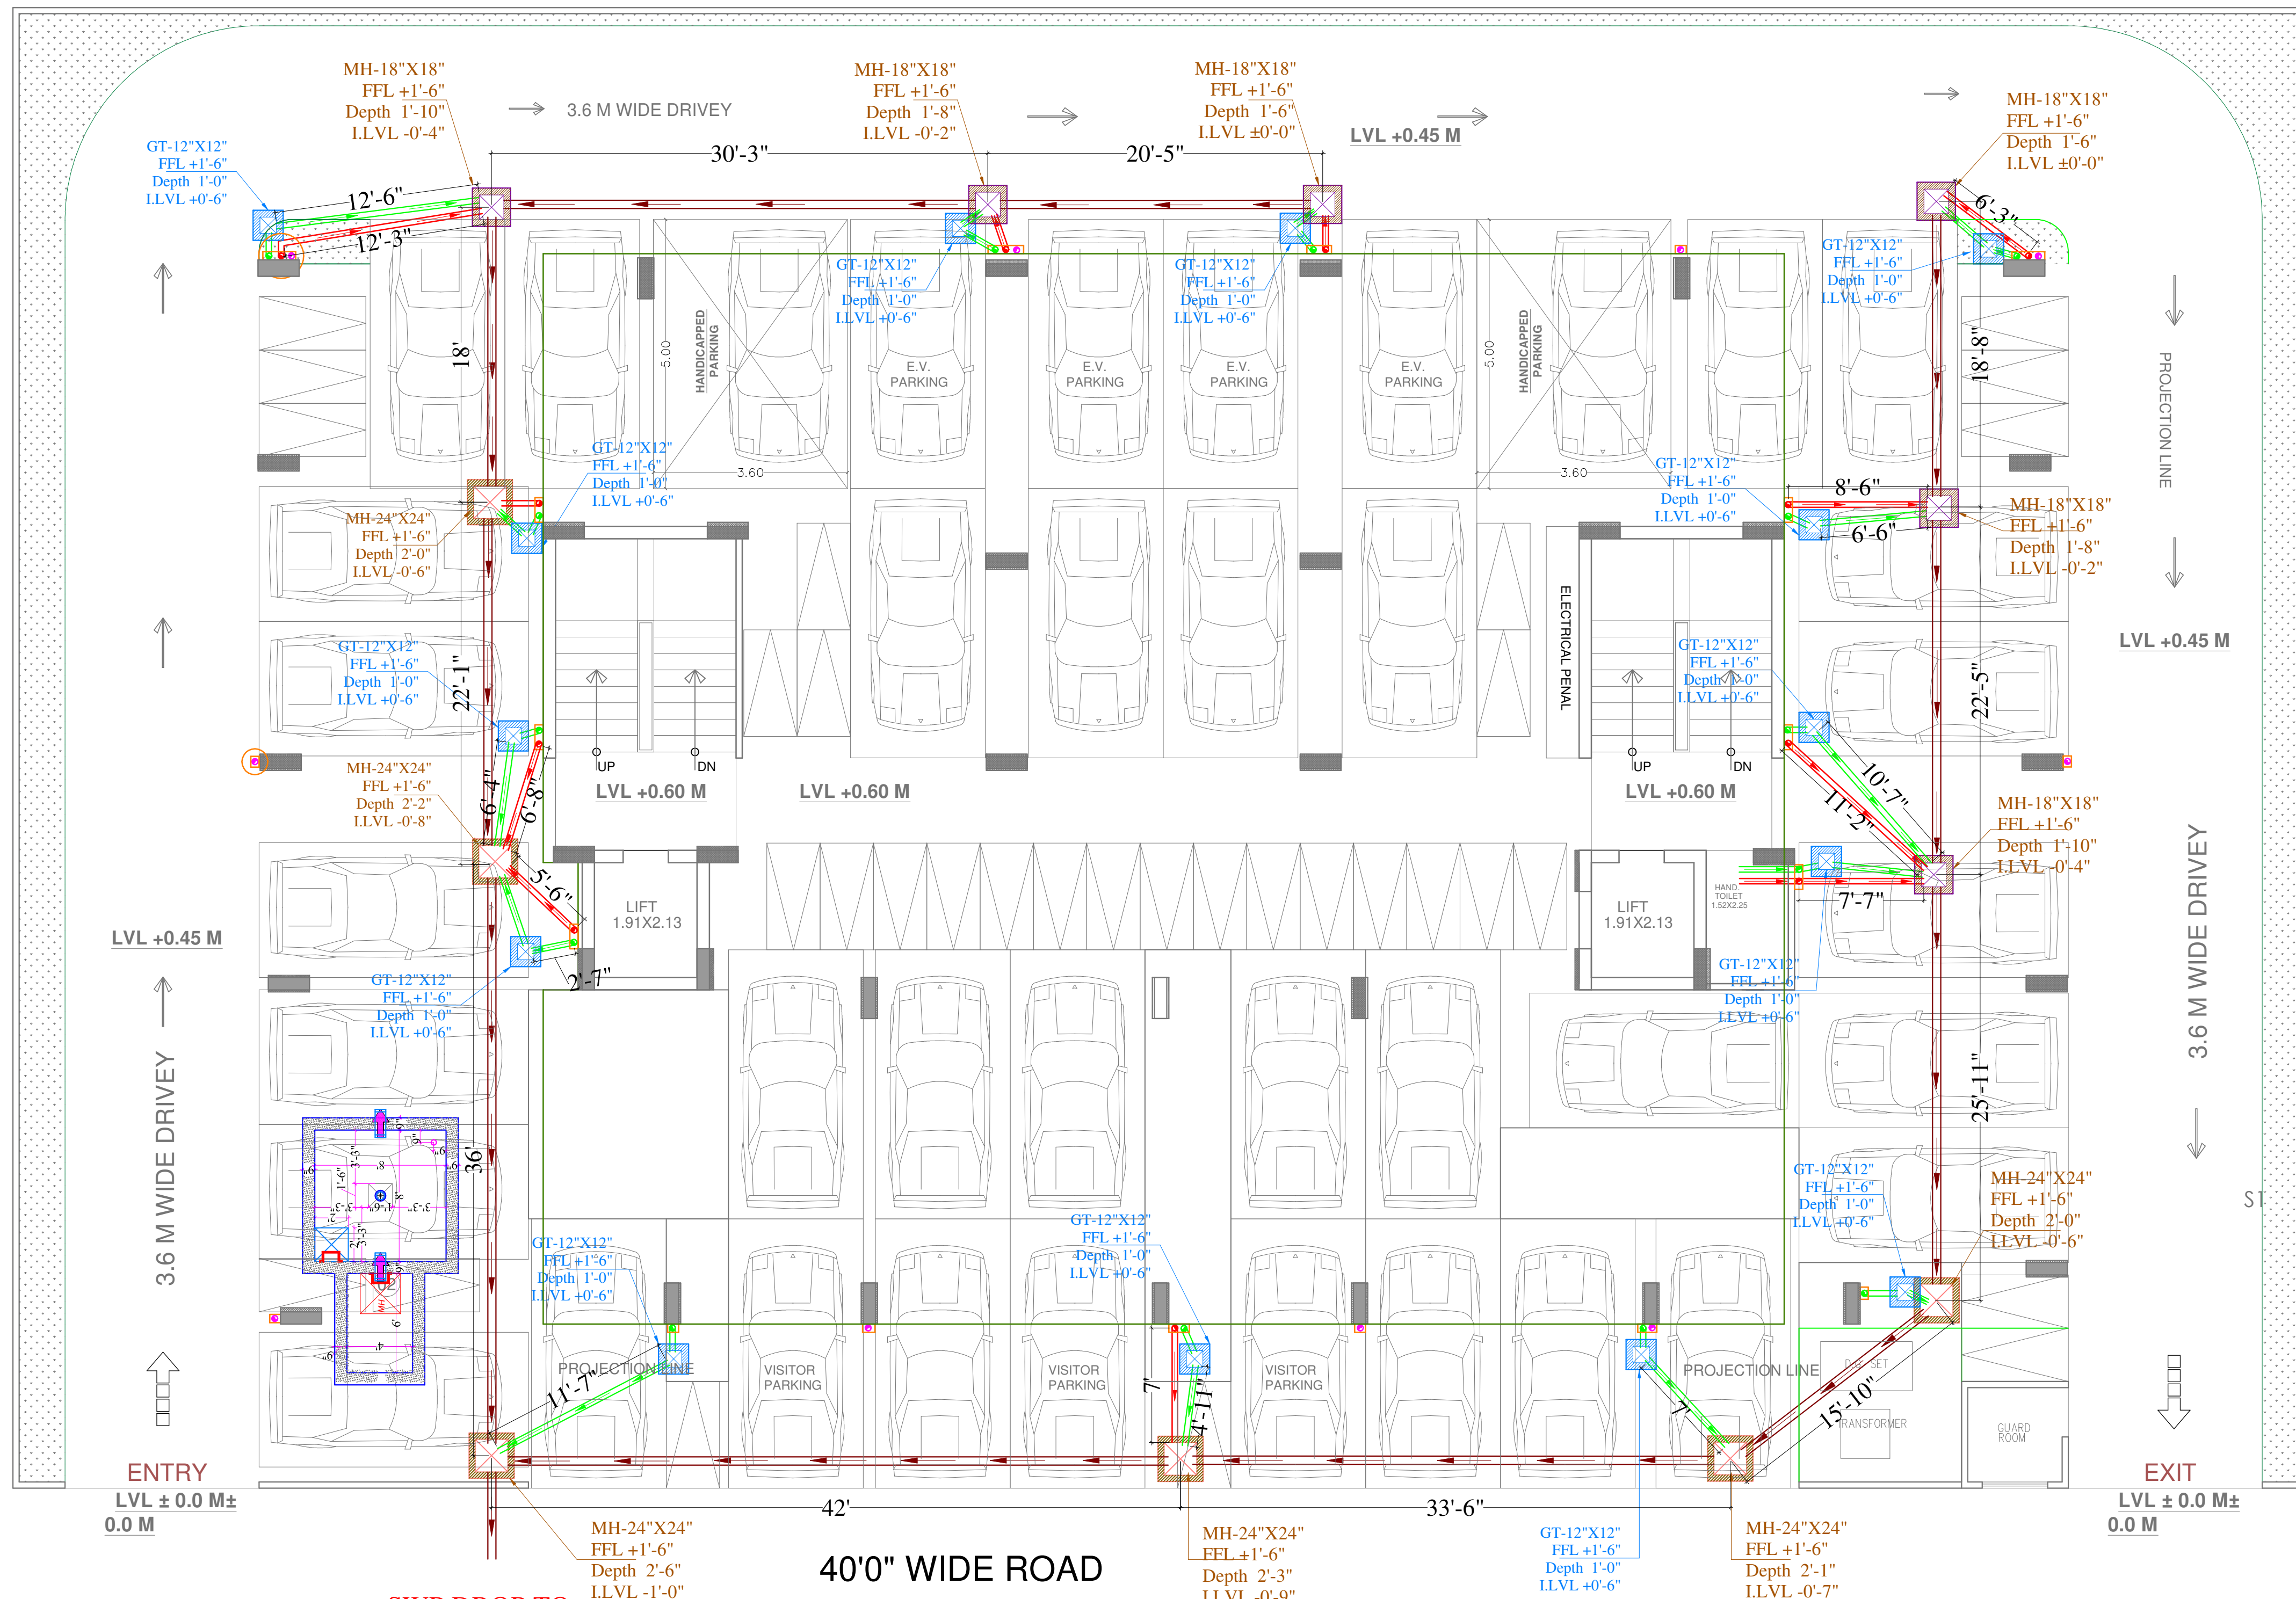

SWP DROP TO
OUTSIDE AS PER
SITE CONDITION

SYMBOL	DESCRIPTION
	110 mm Soil Waste Water Pipe
	110 mm Waste Water Pipe
	110 mm Rain Water Pipe
	160 mm Soil Waste Water Pipe Slope 1:200
	110 mm Soil Waste Water Pipe Slope 1:150
	110 mm Waste Water Pipe Slope 1:150
	Gully Trap-300X300mm Depth According to Slope
	Main Hole-450X450mm Depth According to Slope
	Main Hole-600X600mm Depth According to Slope
	Flow Direction


ENVISION HEIGHTS

20/04/2024

PARTNER



VIPUL AGARWAL
M.E.P. CONSULTANT
B.E. ELECTRICAL

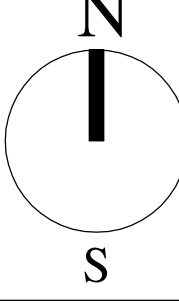PROJECT NAME	ENVISION HEIGHTS	
FIRM NAME	ENVISION HEIGHTS	
ADDRESS :-	PROPOSED RESIDENTIAL BUILDING AT PLOT NO. 47&46,46-A (WEST PART),46-A(EAST PART) AT SCHEME - RAIL NAGAR	
SCALE:-	NTS	NORTH:- 
DATE:-	10-04-2024	
ARCHITECT:-	 space edgeArchitects B-6, GANESH KRIPA, MOTI MARG, BAPU NAGAR JAIPUR - 302015. TEL. 9314510603, 0141-4062903	
DRAWING TITLE:-	EXTERNAL SEWERAGE WATER PIPE ROUTE PLAN	