


LAYOUT PLAN OF "GOVIND SHREEVAN PRIME"


AT REVENUE- VILLAGE -MOHABATPURA, TEH.- MADHORAJPURA, JAIPUR
KHASRA NO.-194, 1225/192, 1224/192

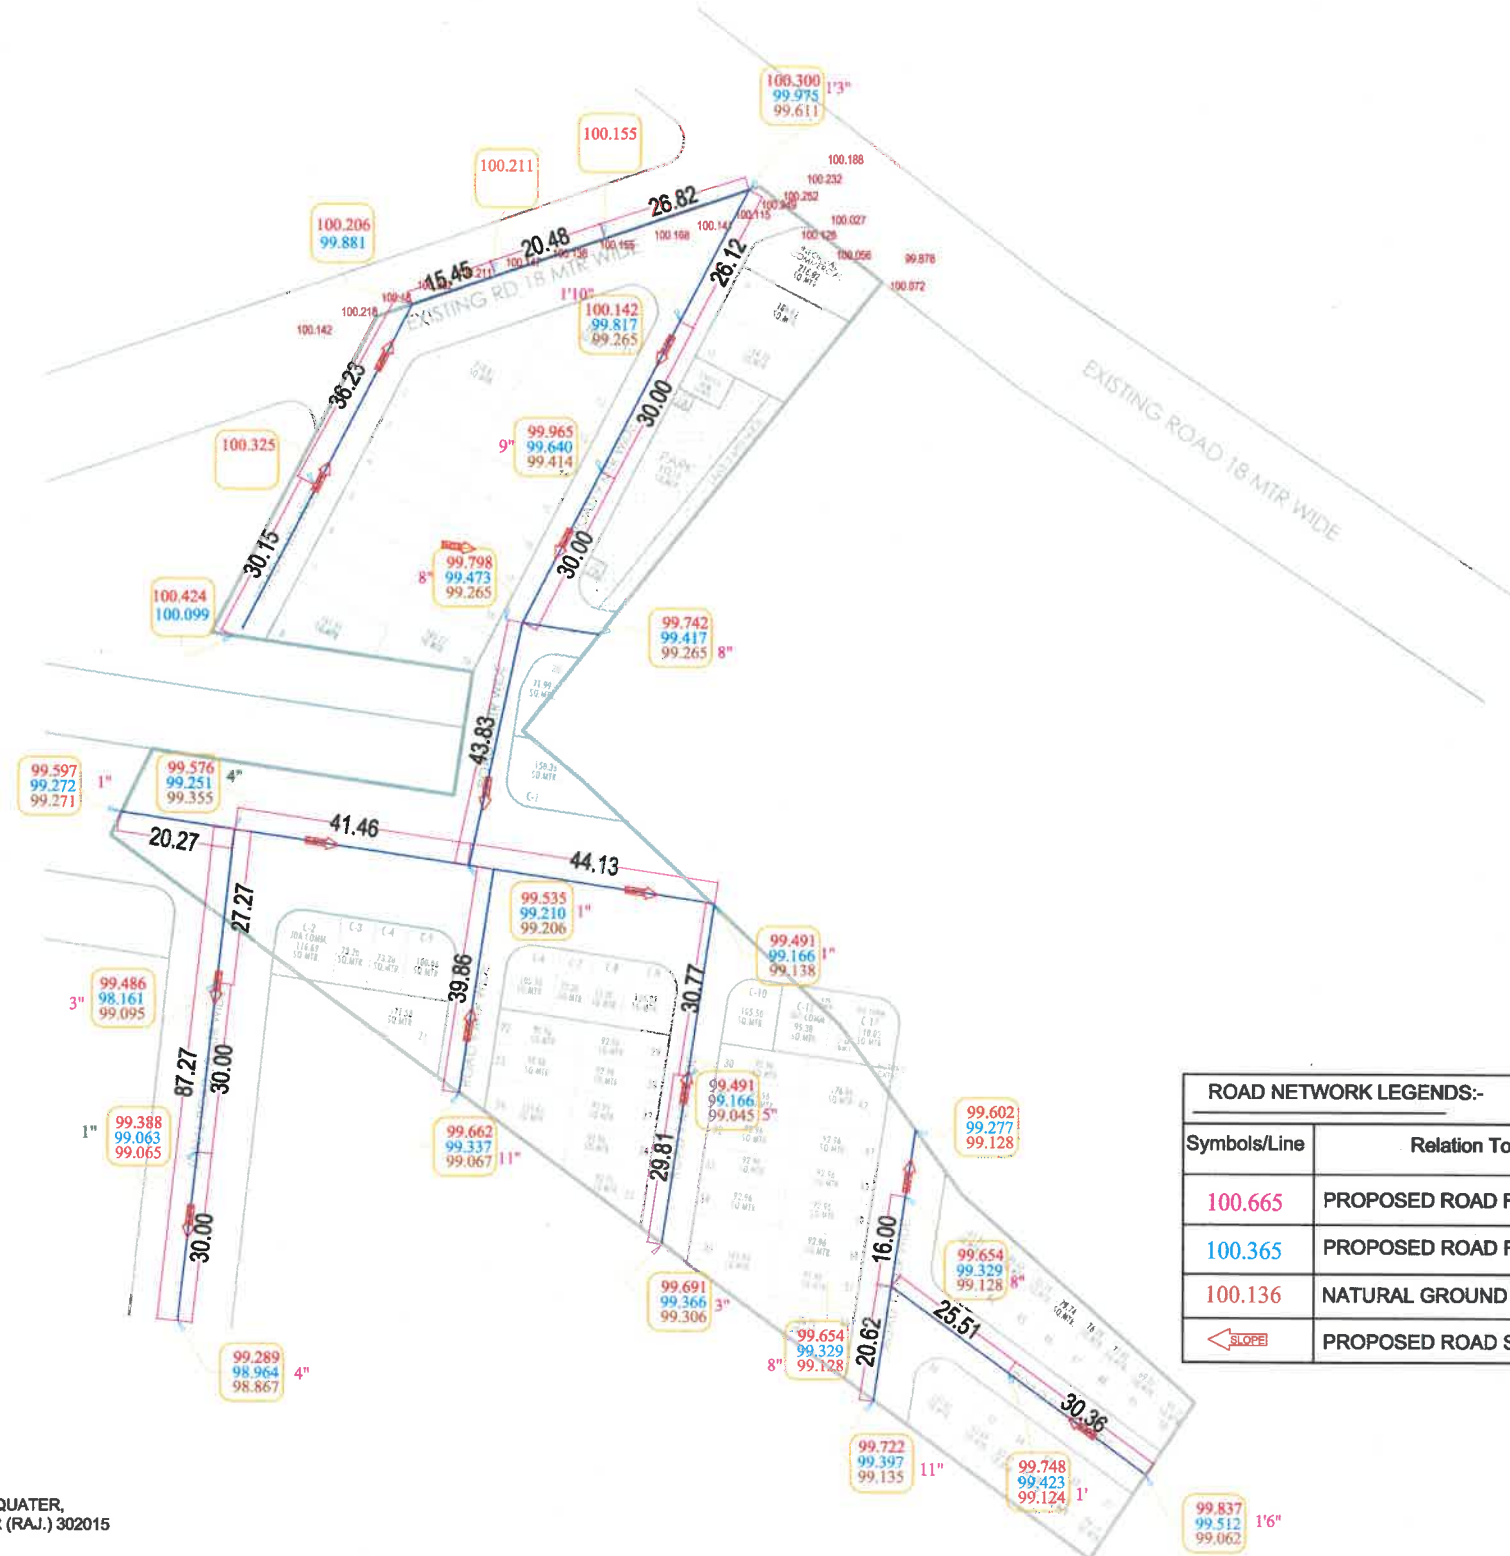

ROAD NETWORK LEGENDS:-	
Symbols/Line	Relation To
100.665	PROPOSED ROAD FINISHED LEVELS
100.365	PROPOSED ROAD FORMATION LEVELS
100.136	NATURAL GROUND LEVELS
<SLOPE>	PROPOSED ROAD SLOPE DIRECTION

AREA ANALYSIS :- PART			
S.No.	LAND USED	AREA IN (SQ.MTR.)	(%)
1.	RESIDENTIAL	6492.19	58.73 %
2.	INFORMAL	216.02	01.95 %
TOTAL = (1 + 2)		6708.21	60.68 %
3.	PARK	553.19	05.00 %
4.	MT	20.00	00.18 %
5.	SWM	50.00	00.45 %
6.	ROAD	3723.14	33.69 %
TOTAL = (3 TO 6)		4346.33	39.32 %
SCHEME AREA (A)		11054.54	100.00 %
1.	KHATEDAR COMM.	859.41	22.01 %
2.	ROAD 9 M	116.69	02.99 %
3.	JDA COMM.	243.93	06.25 %
4.	ROAD	2684.43	68.75 %
SCHEME AREA (B)		3904.46	100.00 %
TOTAL AREA (A+B)		14959.00	100.00 %

KEY PLAN

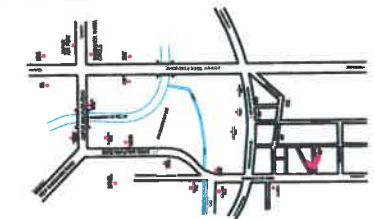

KHASRA MAP NOT TO SCALE



GOOGLE IMAGE MAP OF EXISTING LAND
AT REVENUE- VILLAGE -MOHABATPURA, TEH.- MADHORAJPURA, JAIPUR
KHASRA NO.-194, 1225/192, 1224/192



Anuj

ANUJ SHARMA
B. Tech. (Civil)

ANUJ SHARMA
EMAIL : SEIANUJ01@GMAIL.COM
MOB. : 9783766666
ADD. : 101, PRISM TOWER, OPP. POLICE HEADQUATER,
LALKOTHI SCHEME, TONK ROAD JAIPUR (RAJ.) 302015

LAYOUT PLAN OF ROAD NETWORK