
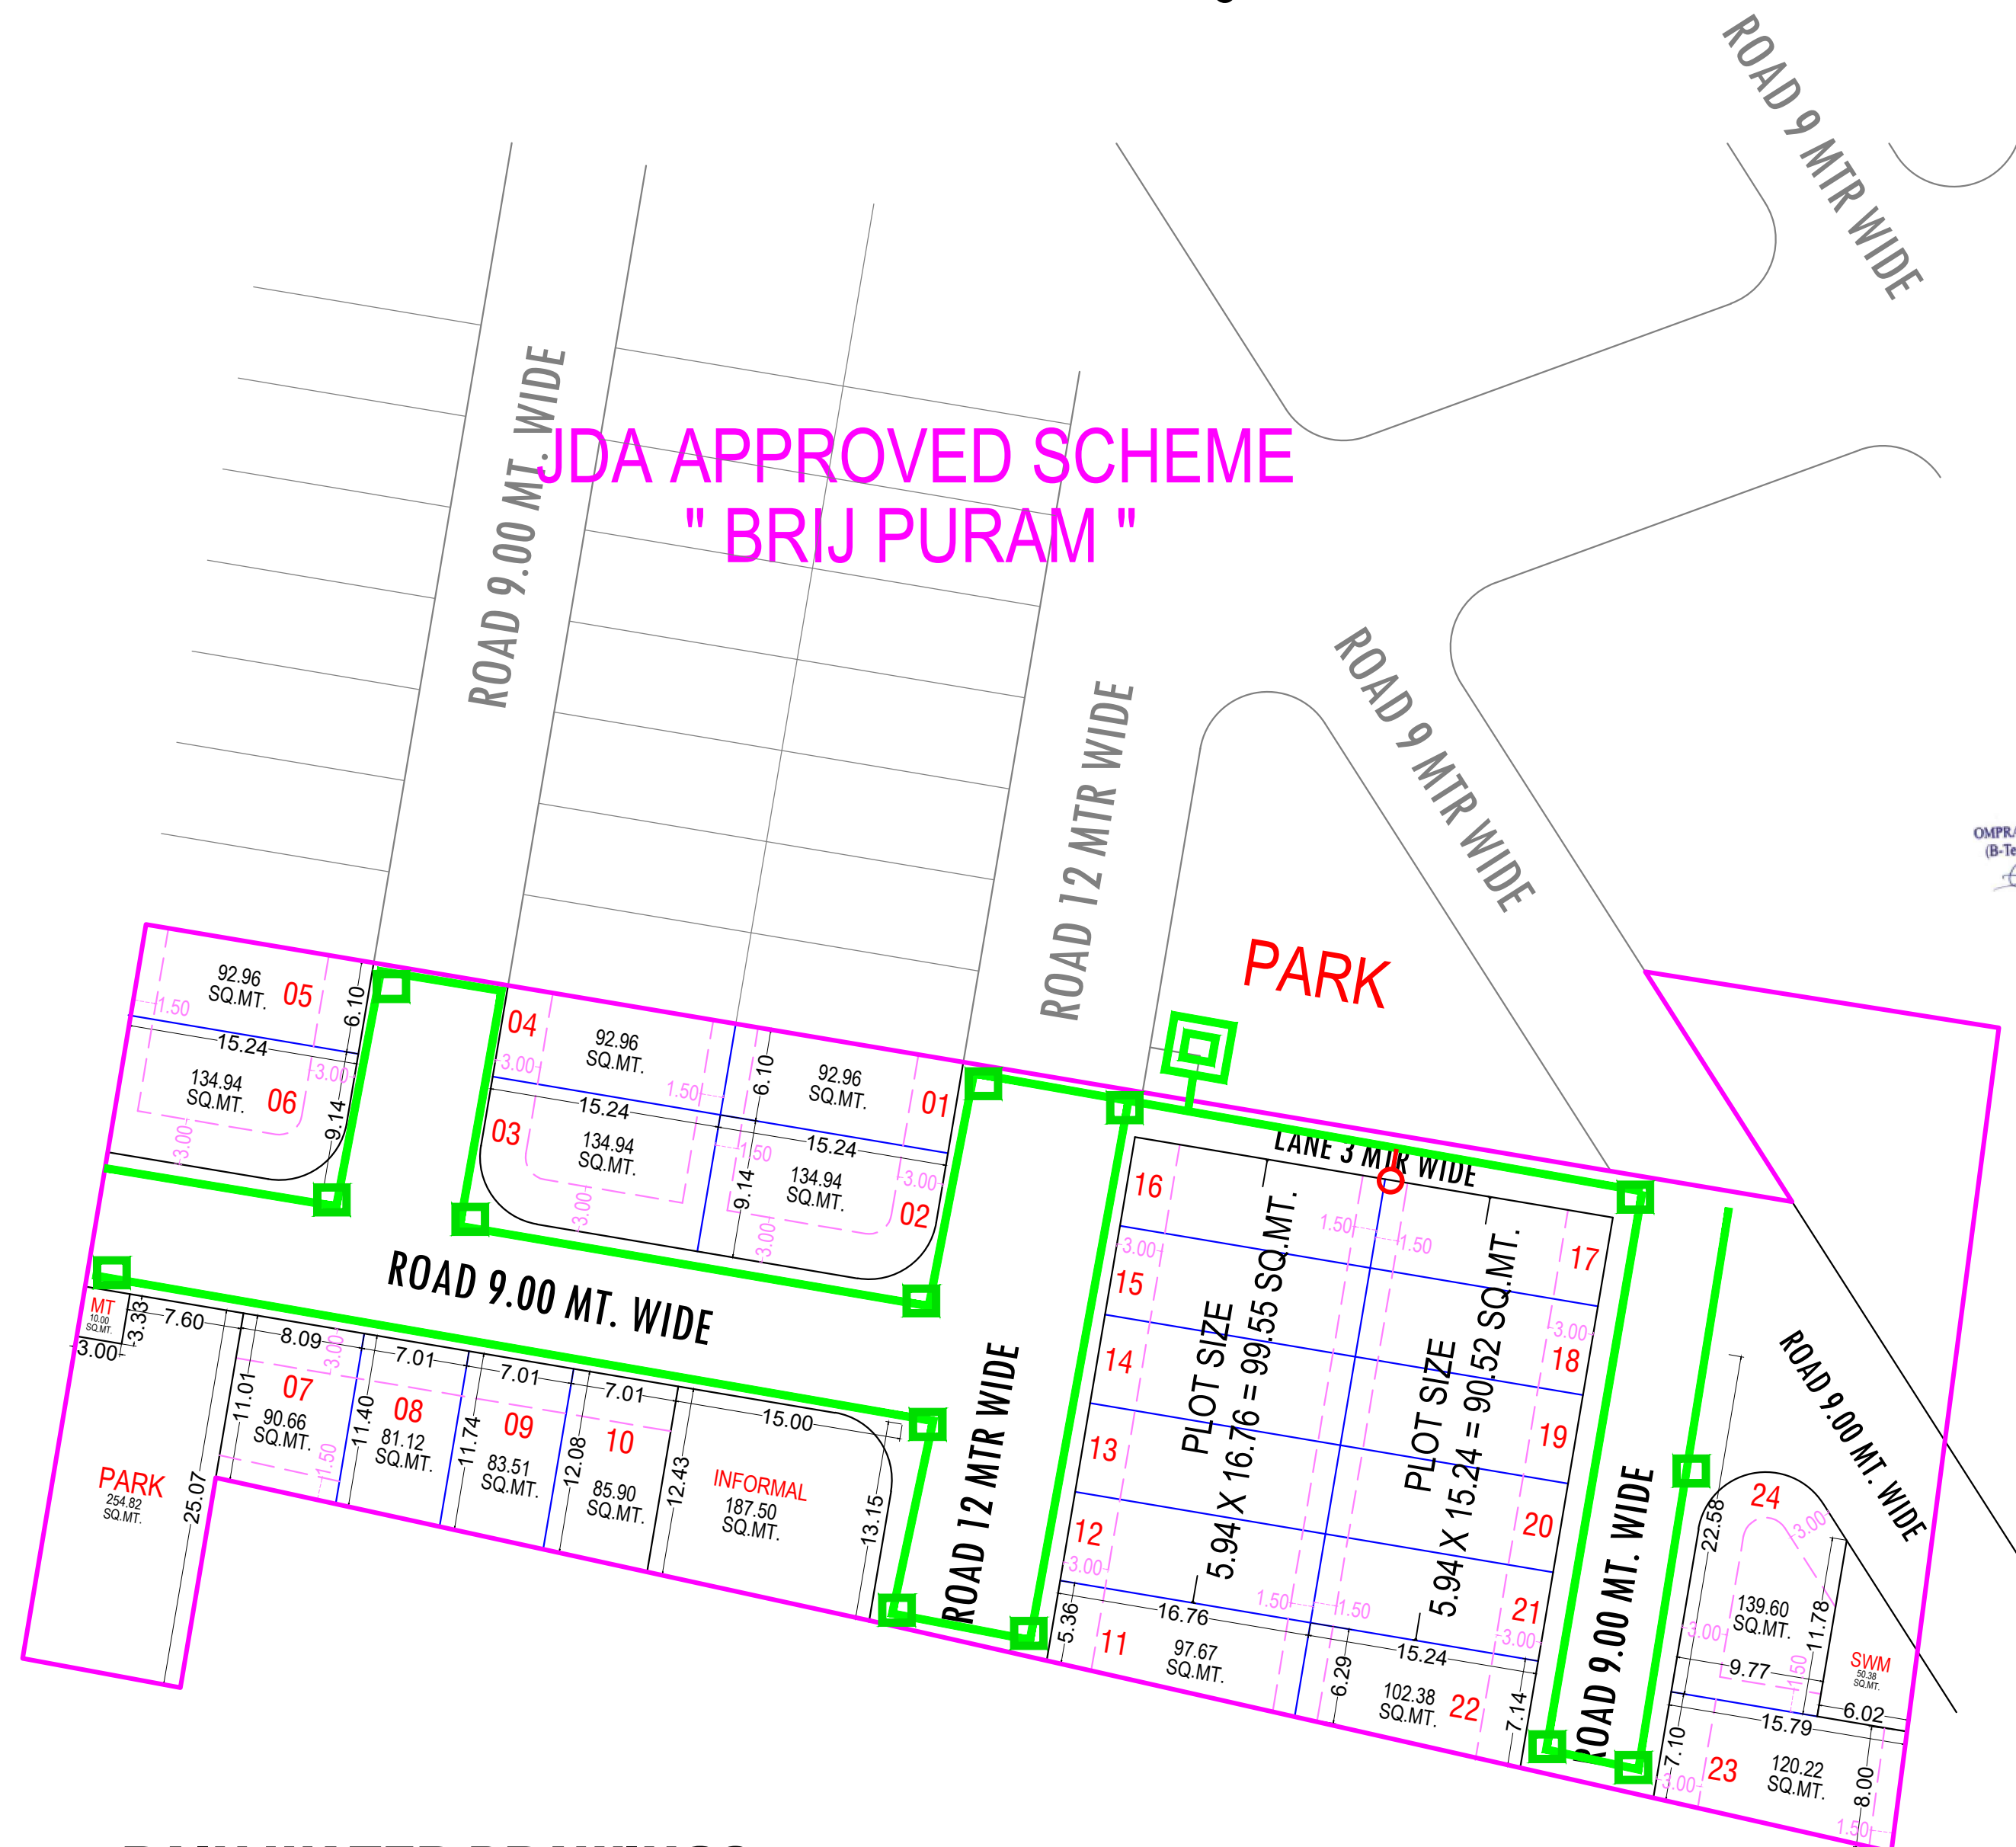


PROPOSED LAYOUT PLAN OF
"GANESHAM PRANGAN"

KH.NO.- 961/937, 968/959, 966/957, 964/953.
AT REVENUE VILLAGE :-KISHANPURA
URF KHATIPURA, TEH.- SANGANER, JAIPUR
SCALE = 1: 500

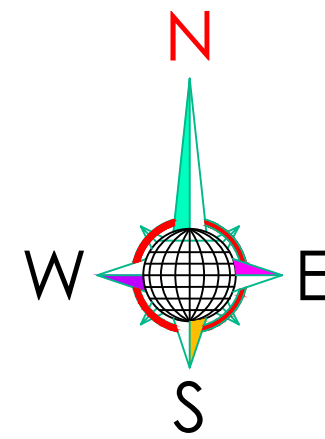


RAIN WATER DRAWINGS

J.D.A.

NORTH :-



KHASRA :-

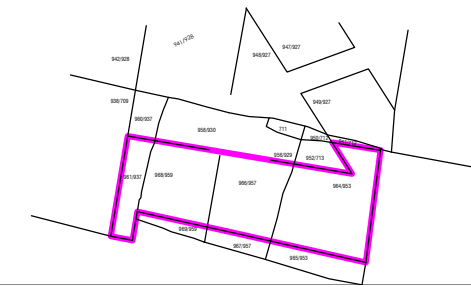

LEGENDS:

Symbol	Qty.	Description
	2	11/0.433kV, 315kVA TRANSFORMER ON 2-POLE STRUCTURE WITH 3WAY RMU
	16	POLE
	--	ELECTRICITY LINE
	38	(600mmX600mm) SERVICE LINE CHAMBER
	34	RECT. MANHOLEWITH CIRCULAR COVER FRAME (M. SIZE:-900 X 800MM) (DEPTH-UP TO 900mm)
	--	Ø200mm SOIL. WATER PIPE SLOPE 1:200
	--	Ø250mm WATER PIPELINE
	--	Ø200mm RAIN WATER PIPELINE
	9	RECT. RAIN WATER CHAMBER (M. SIZE:-1000 X1000MM) (DEPTH-UP TO 800mm)

योजना की भूमि की रा.भू.रा. अधिनियम की धारा 90 ए की कार्यवाही एवं मौके पर भूमि का प्रमापीकरण मेरे द्वारा किया गया। योजना की पूरी भूमि प्राधिकरण में निहित हो चुकी है।

नाम तहसीलदार नाम उपायुक्त जौन:-

बी.पी.सी / जी. एल. सी. की बैठक संख्या दिनांक की अनुपालना में योजना मानचित्र स्वीकृत कर जारी किया गया।

SCHEME NAME :- PROPOSED LAY OUT PLAN OF "GANESHAM PRANGAN" AT REVENUE VILLAGE :-KISHANPURA URF KHATIPURA, TEH.- SANGANER, JAIPUR

ZONE NO. :-

SCALE = 1: 500

A.T.P. D.T.P. S.T.P.

CONSULTANT :-

