


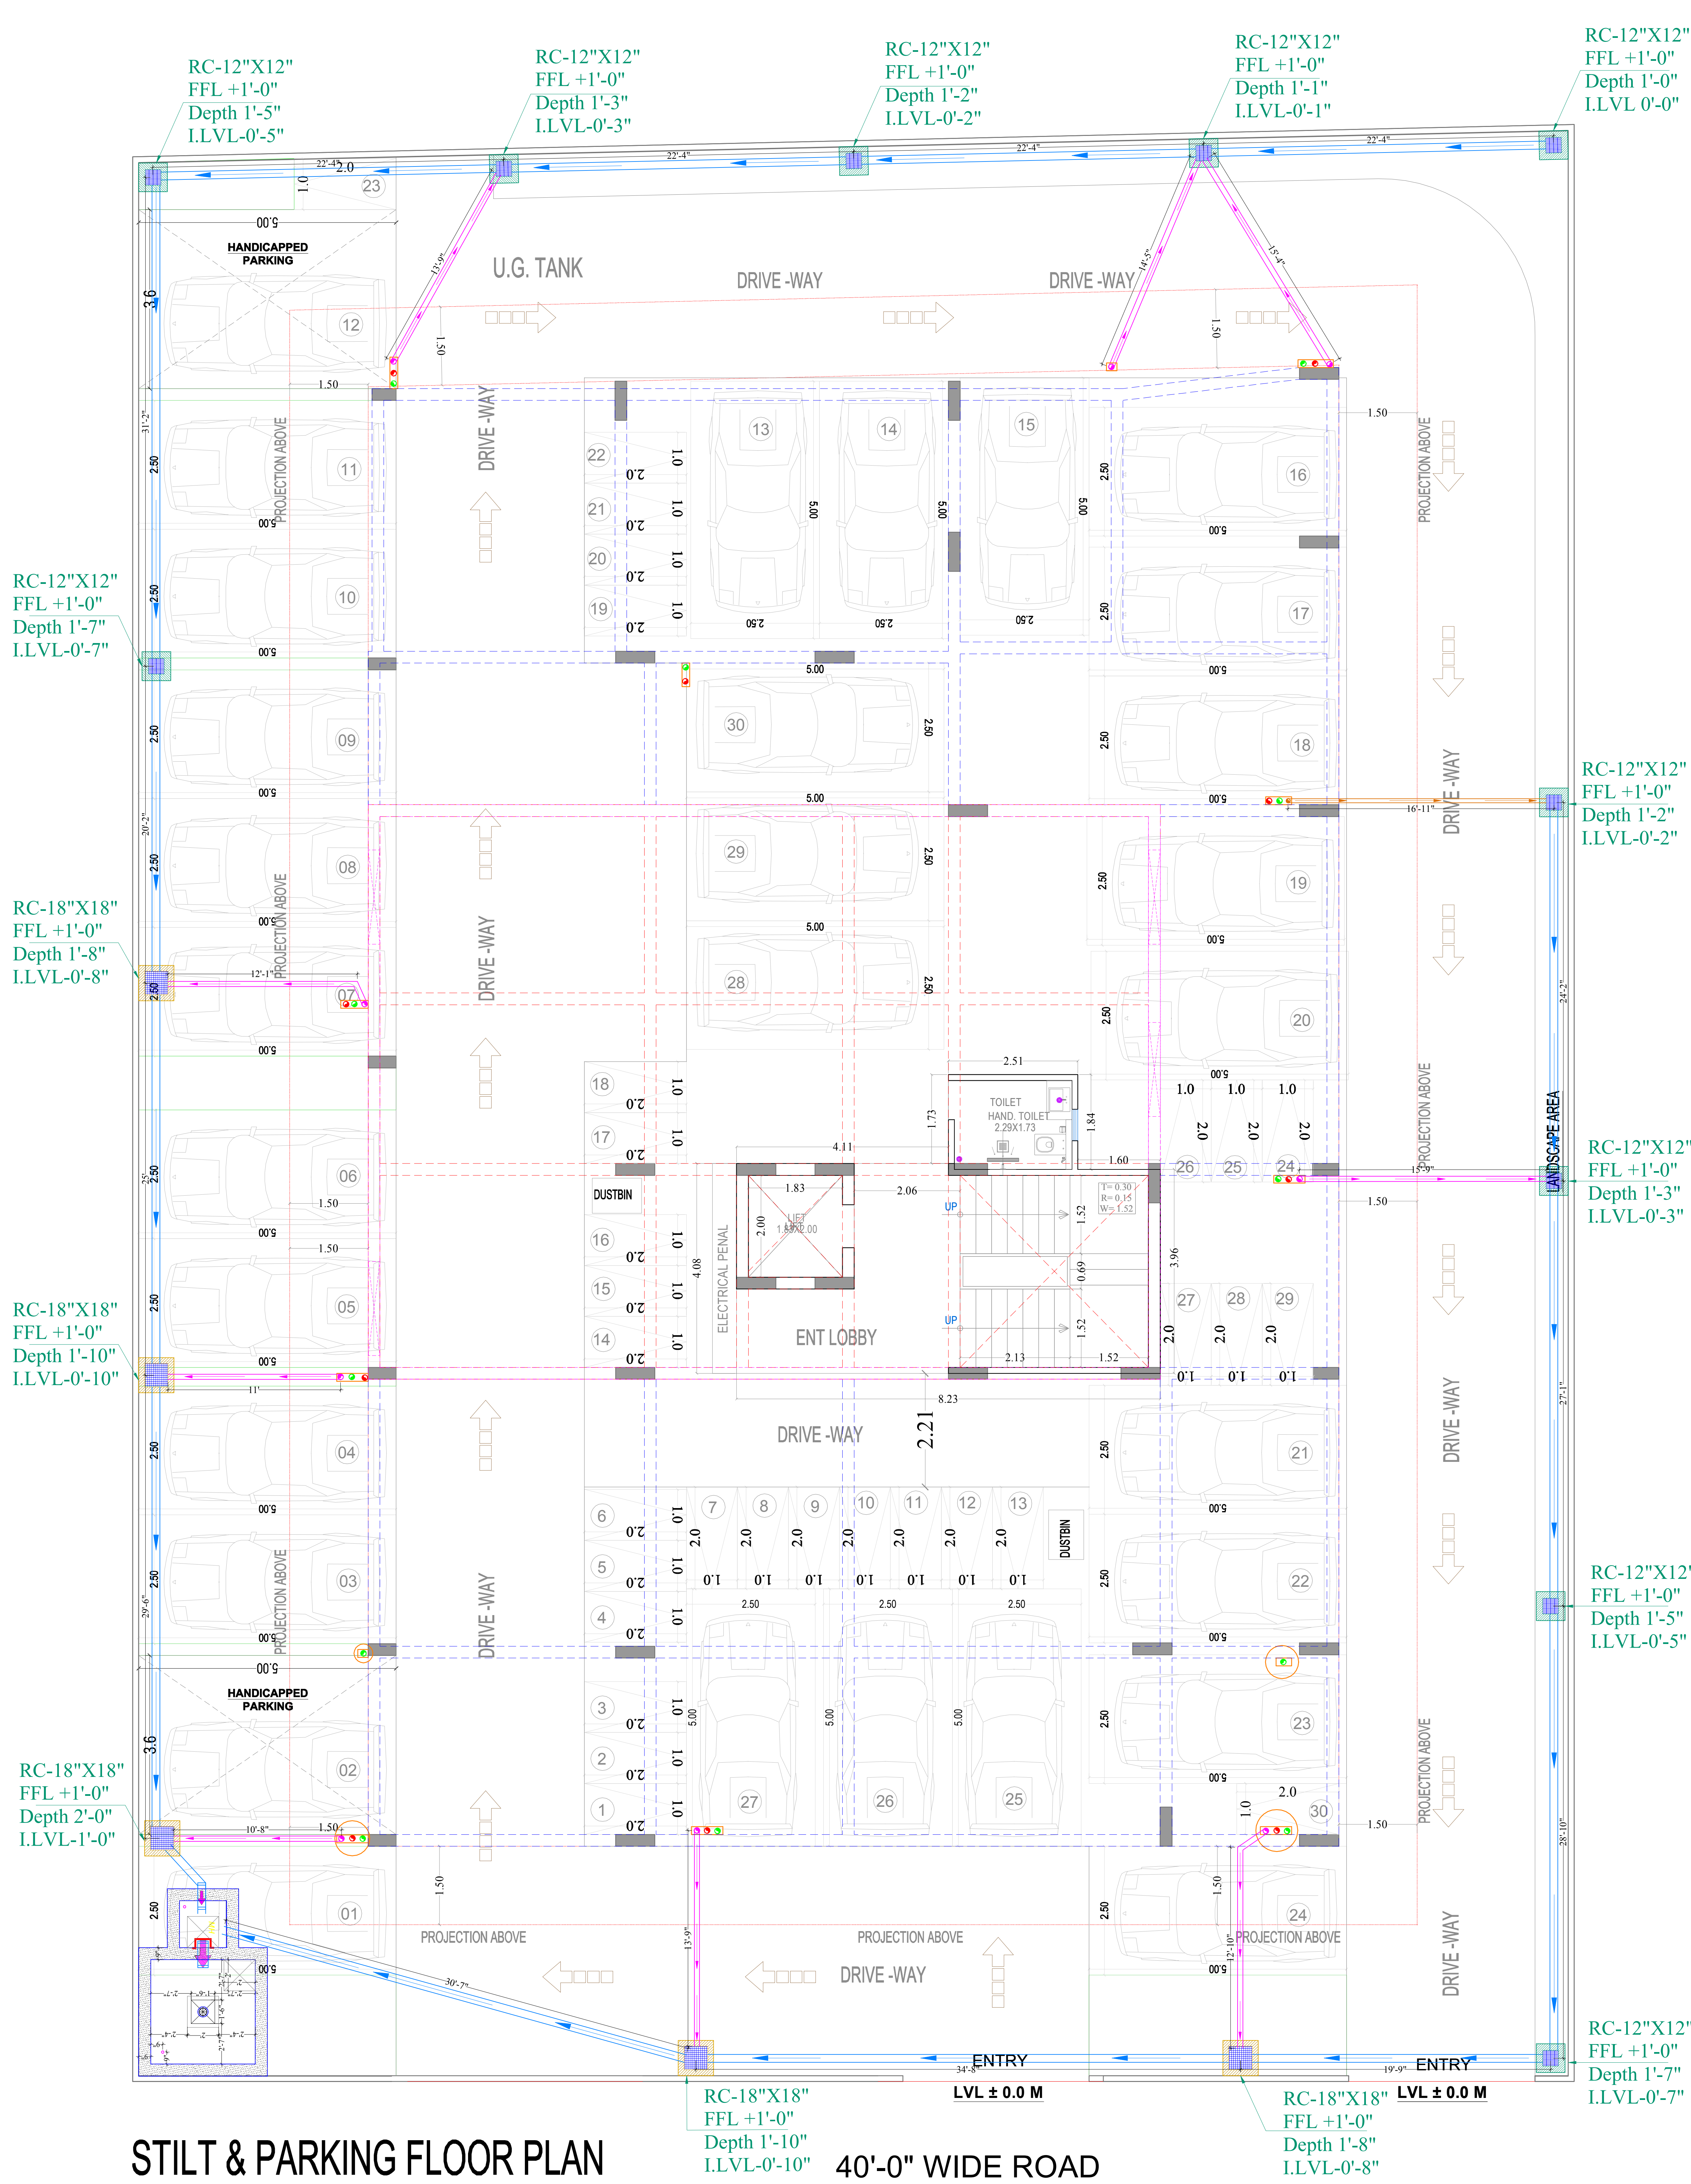

Vipul
VIPUL AGARWAL
M.E.P. CONSULTANT
B.E. ELECTRICAL

SYMBOL	DESCRIPTION
	Ø110 mm Soil Waste Water Pipe
	Ø110 mm Waste Water Pipe
	Ø110 mm Rain Water Pipe
	Ø160 mm Rain Water Pipe Slope 1:200
	Ø110 mm Rain Water Pipe Slope 1:200
	Ø75 mm Rain Water Pipe Slope 1:200
	RC-12"X12" Depth According to Slope
	RC-18"X18" Depth According to Slope
	RC-24"X24" Depth According to Slope
	Flow Direction

SERVICES CONSULTANT
ASHI ASSOCIATES
F 9 / 440 , Keshav Marg Chitrakut Scheme,Jaipur
PH-91-0-93146-10438 ,0141-2440946,
Mail:vipul8599@yahoo.com



SPACE EDGE ARCHITECTS
ARCHITECTS, ENGINEERS AND INTERIOR DESIGNERS
B-6, GANESH KRIPA, MOTI MARG
BAPU NAGAR, JAIPUR -302015
Ph.: 0141-4062903, 9314510603
E-Mail: spaceedgejpr@gmail.com

PROJECT NAME :-
ELESTO -B

PROMOTER NAME :-
TEJAS HOMES

PROJECT ADDRESS :-
PROPOSED RESIDENTIAL BUILDING AT PLOT
NO 04, SCHEME- APNA BUNGALOW PHASE-3
(NIJI KHATEDARI), VILLAGE- ASARAPURA,
TEHSIL-SANGANER,JAIPUR, RAJASTHAN

DRAWING: STILT FLOOR EXTERNAL
RAIN WATER HARVESTING
& PIPE ROUTE PLAN

DRN. BY:-	NITIN	DATE	08-04-2025
CHKD. BY:-	SANJAY		
APPD. BY:-	VIPUL AGARWAL		

