
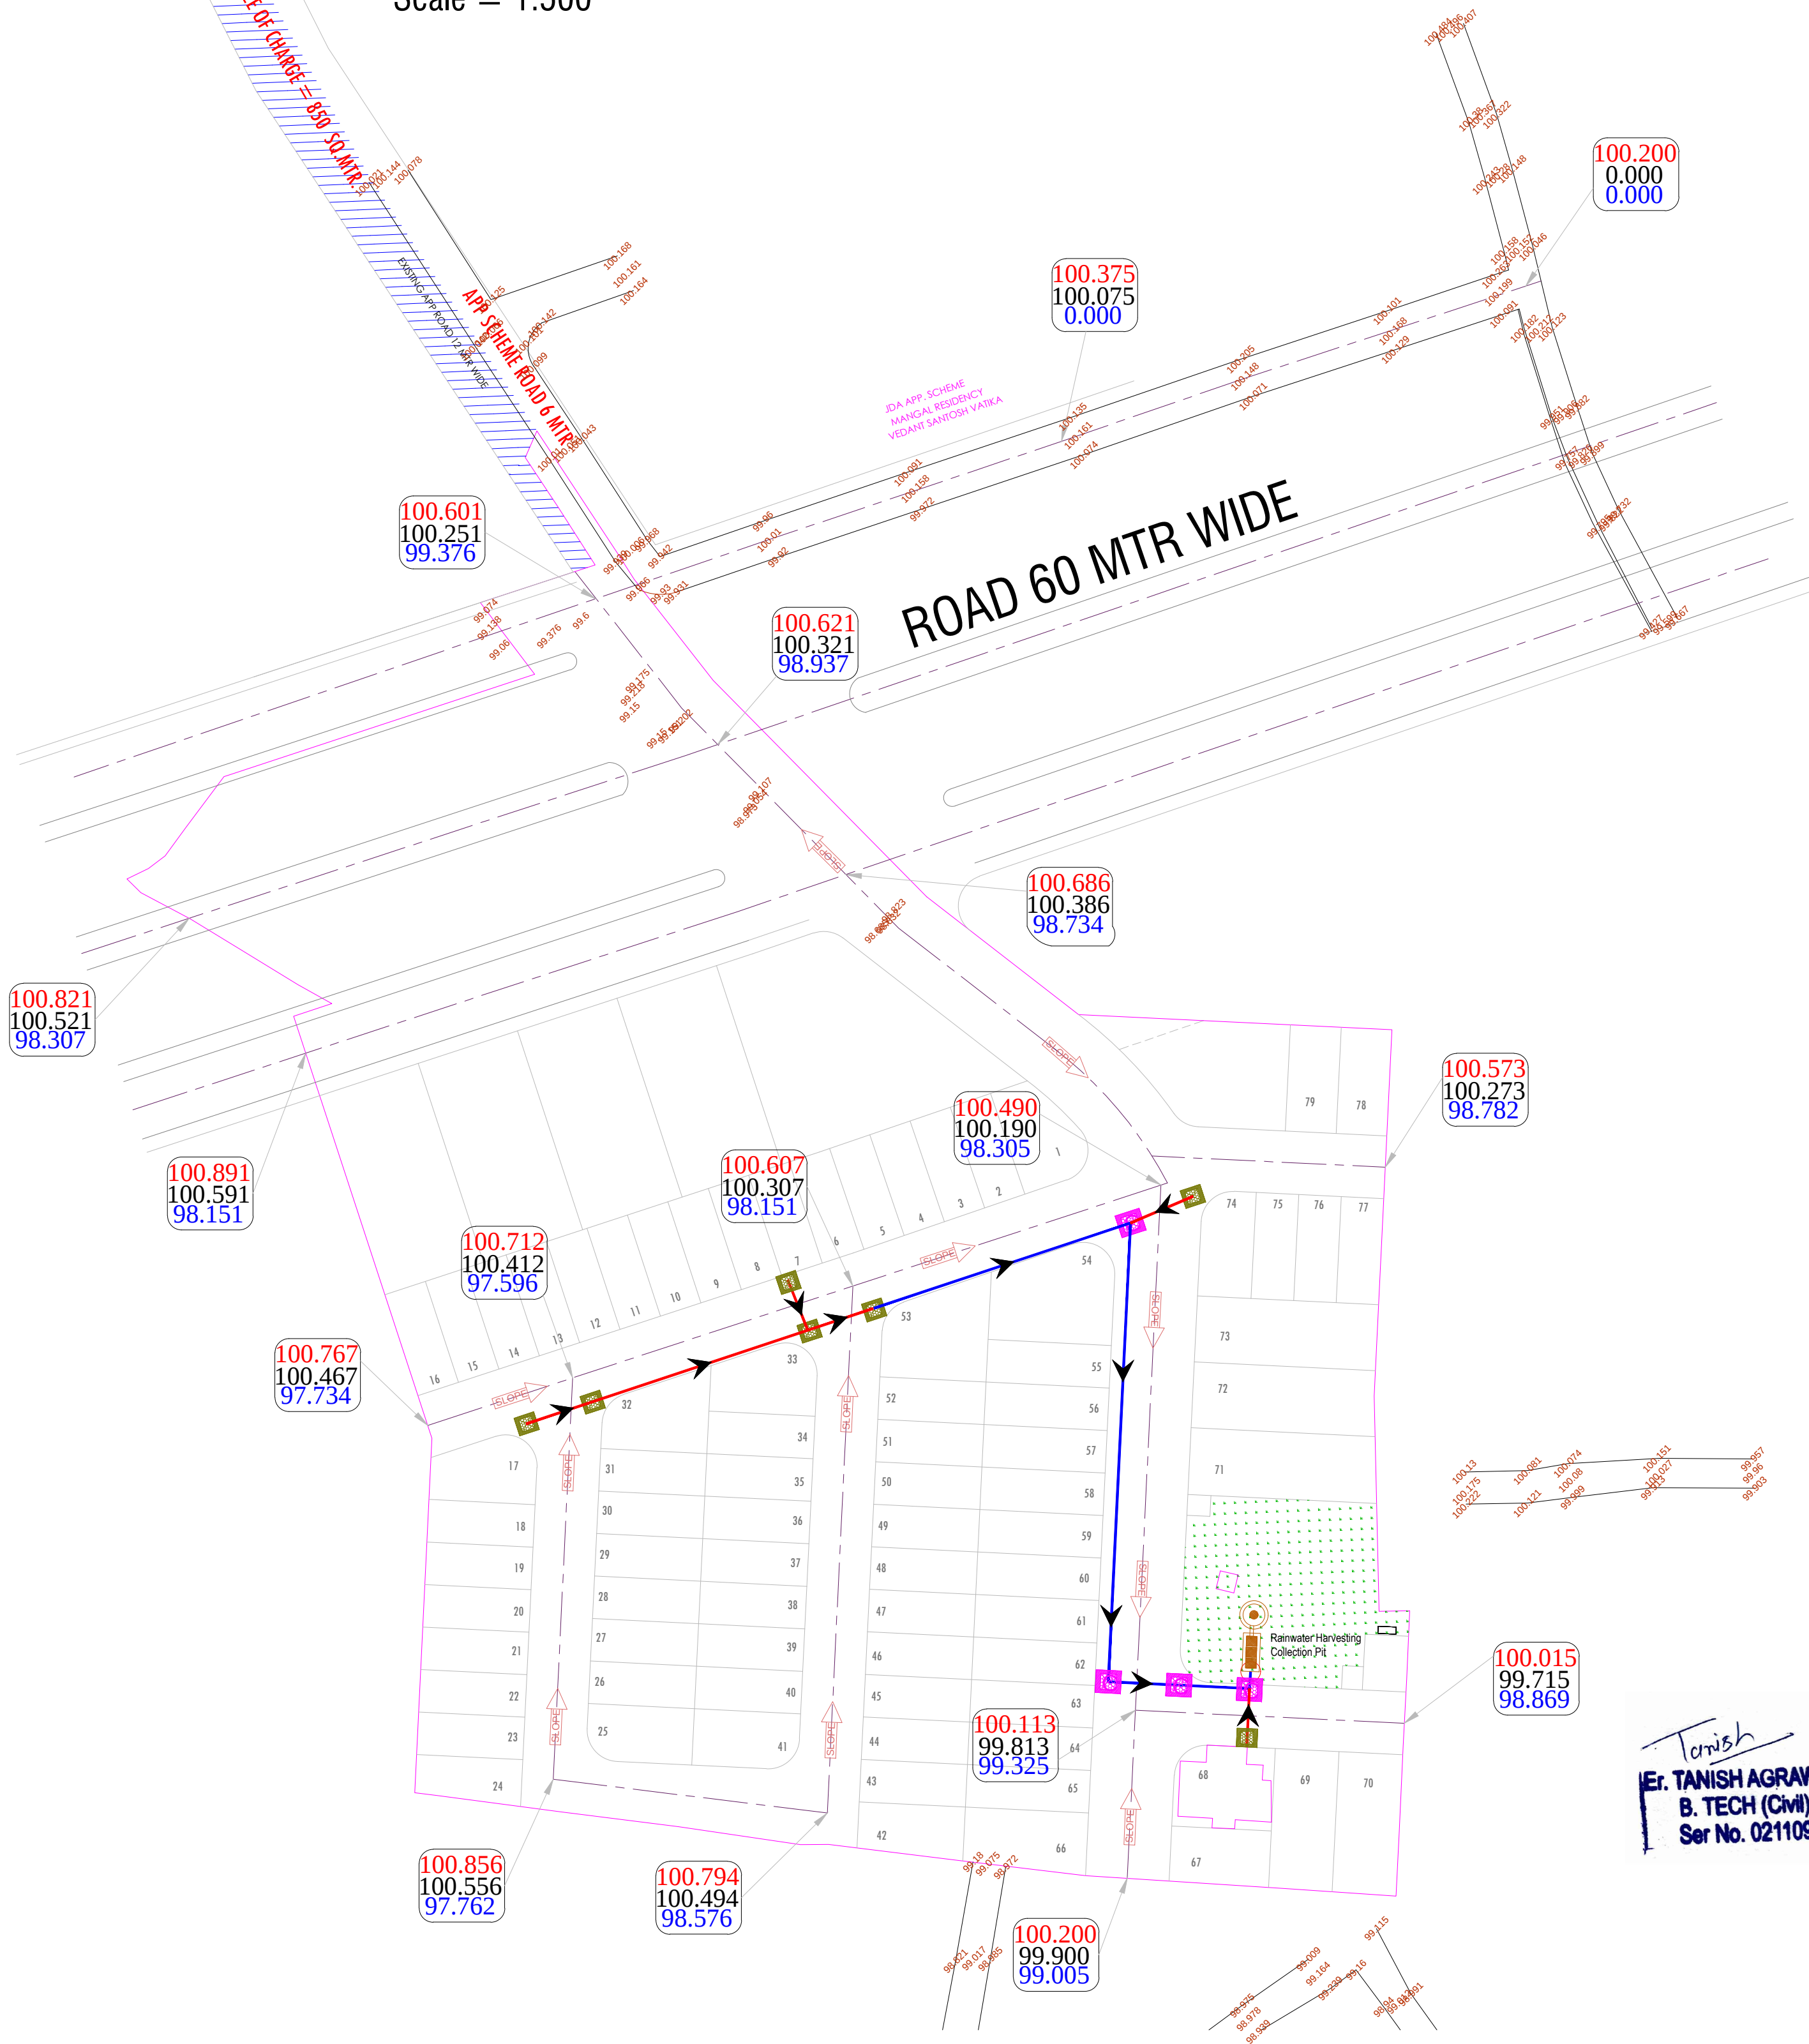


Layout Plan of Rain Water Harvesting System For " Govind Aashray "

At Revenue Village - Mahapura, Teh.- Sanganer, Jaipur

Scale = 1:500

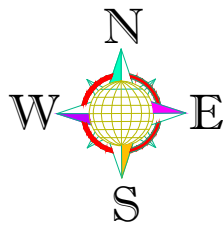

LAY-OUT PLAN OF		LEGENDS :-		NAME OF SCHEME :-		DESIGN BY:-	
(ROADS , ☐ ELECTRICALS , ☐ SEWER LINE ☐ WATER SUPPLY ☐ & RAIN WATER HARVESTING) ☒		Relation To PRECAST MANHOLE 450 DIA 600 PRECAST MANHOLE 450 DIA 900 150 MM DWC PIPE 200 MM DWC PIPE Rainwater Harvesting Line Slope Rainwater Harvesting Collection Pit Road Slope		Length (Mtr. / Nos.)		CIVIL TECH ENGINEERING SOLUTION LAND SURVEY/GPS SURVEY/ENGINEERING DESIGN/CADD DESIGNING Shiv Colony ,Near Poornima University, Sitapura (Rajasthan)-303905 Mob:-9664240082 Email:- civiltech930@gmail.com	
Notes:- 1. ALL DIM-ENSIONS ARE IN METER & DIAMETERS ARE IN MILLIM-ETER, UNLESS OTHERWISE SPECIFIED. 2. PIPE MATERIAL uPVC.				PROPOSED LAYOUT PLAN OF " Govind Aashray " At Revenue Village - Mahapura, Teh.- Sanganer, Jaipur		SCALE :- N.T.S	
Notes:- 0.000 Proposed Road Finished Levels 0.000 Proposed Road Formation Levels 0.000 Existing Ground Levels We have considered "FL" as a Top Finish Level of Road FL: Top Finish Level of Road				DRAWING TITLE:- Layout Plan of Rain Water Harvesting System		NORTH :- 	