



96'


80'


116'-6"


ROAD 40'-0" WIDE


 Extinguisher


 Fire hydrant


 Fire pump


 Fire equipment


 Fire buckets


 Danger electricity


 Sand

 Fire alarm

 Fire evacuation horn

 Exit

 First aid

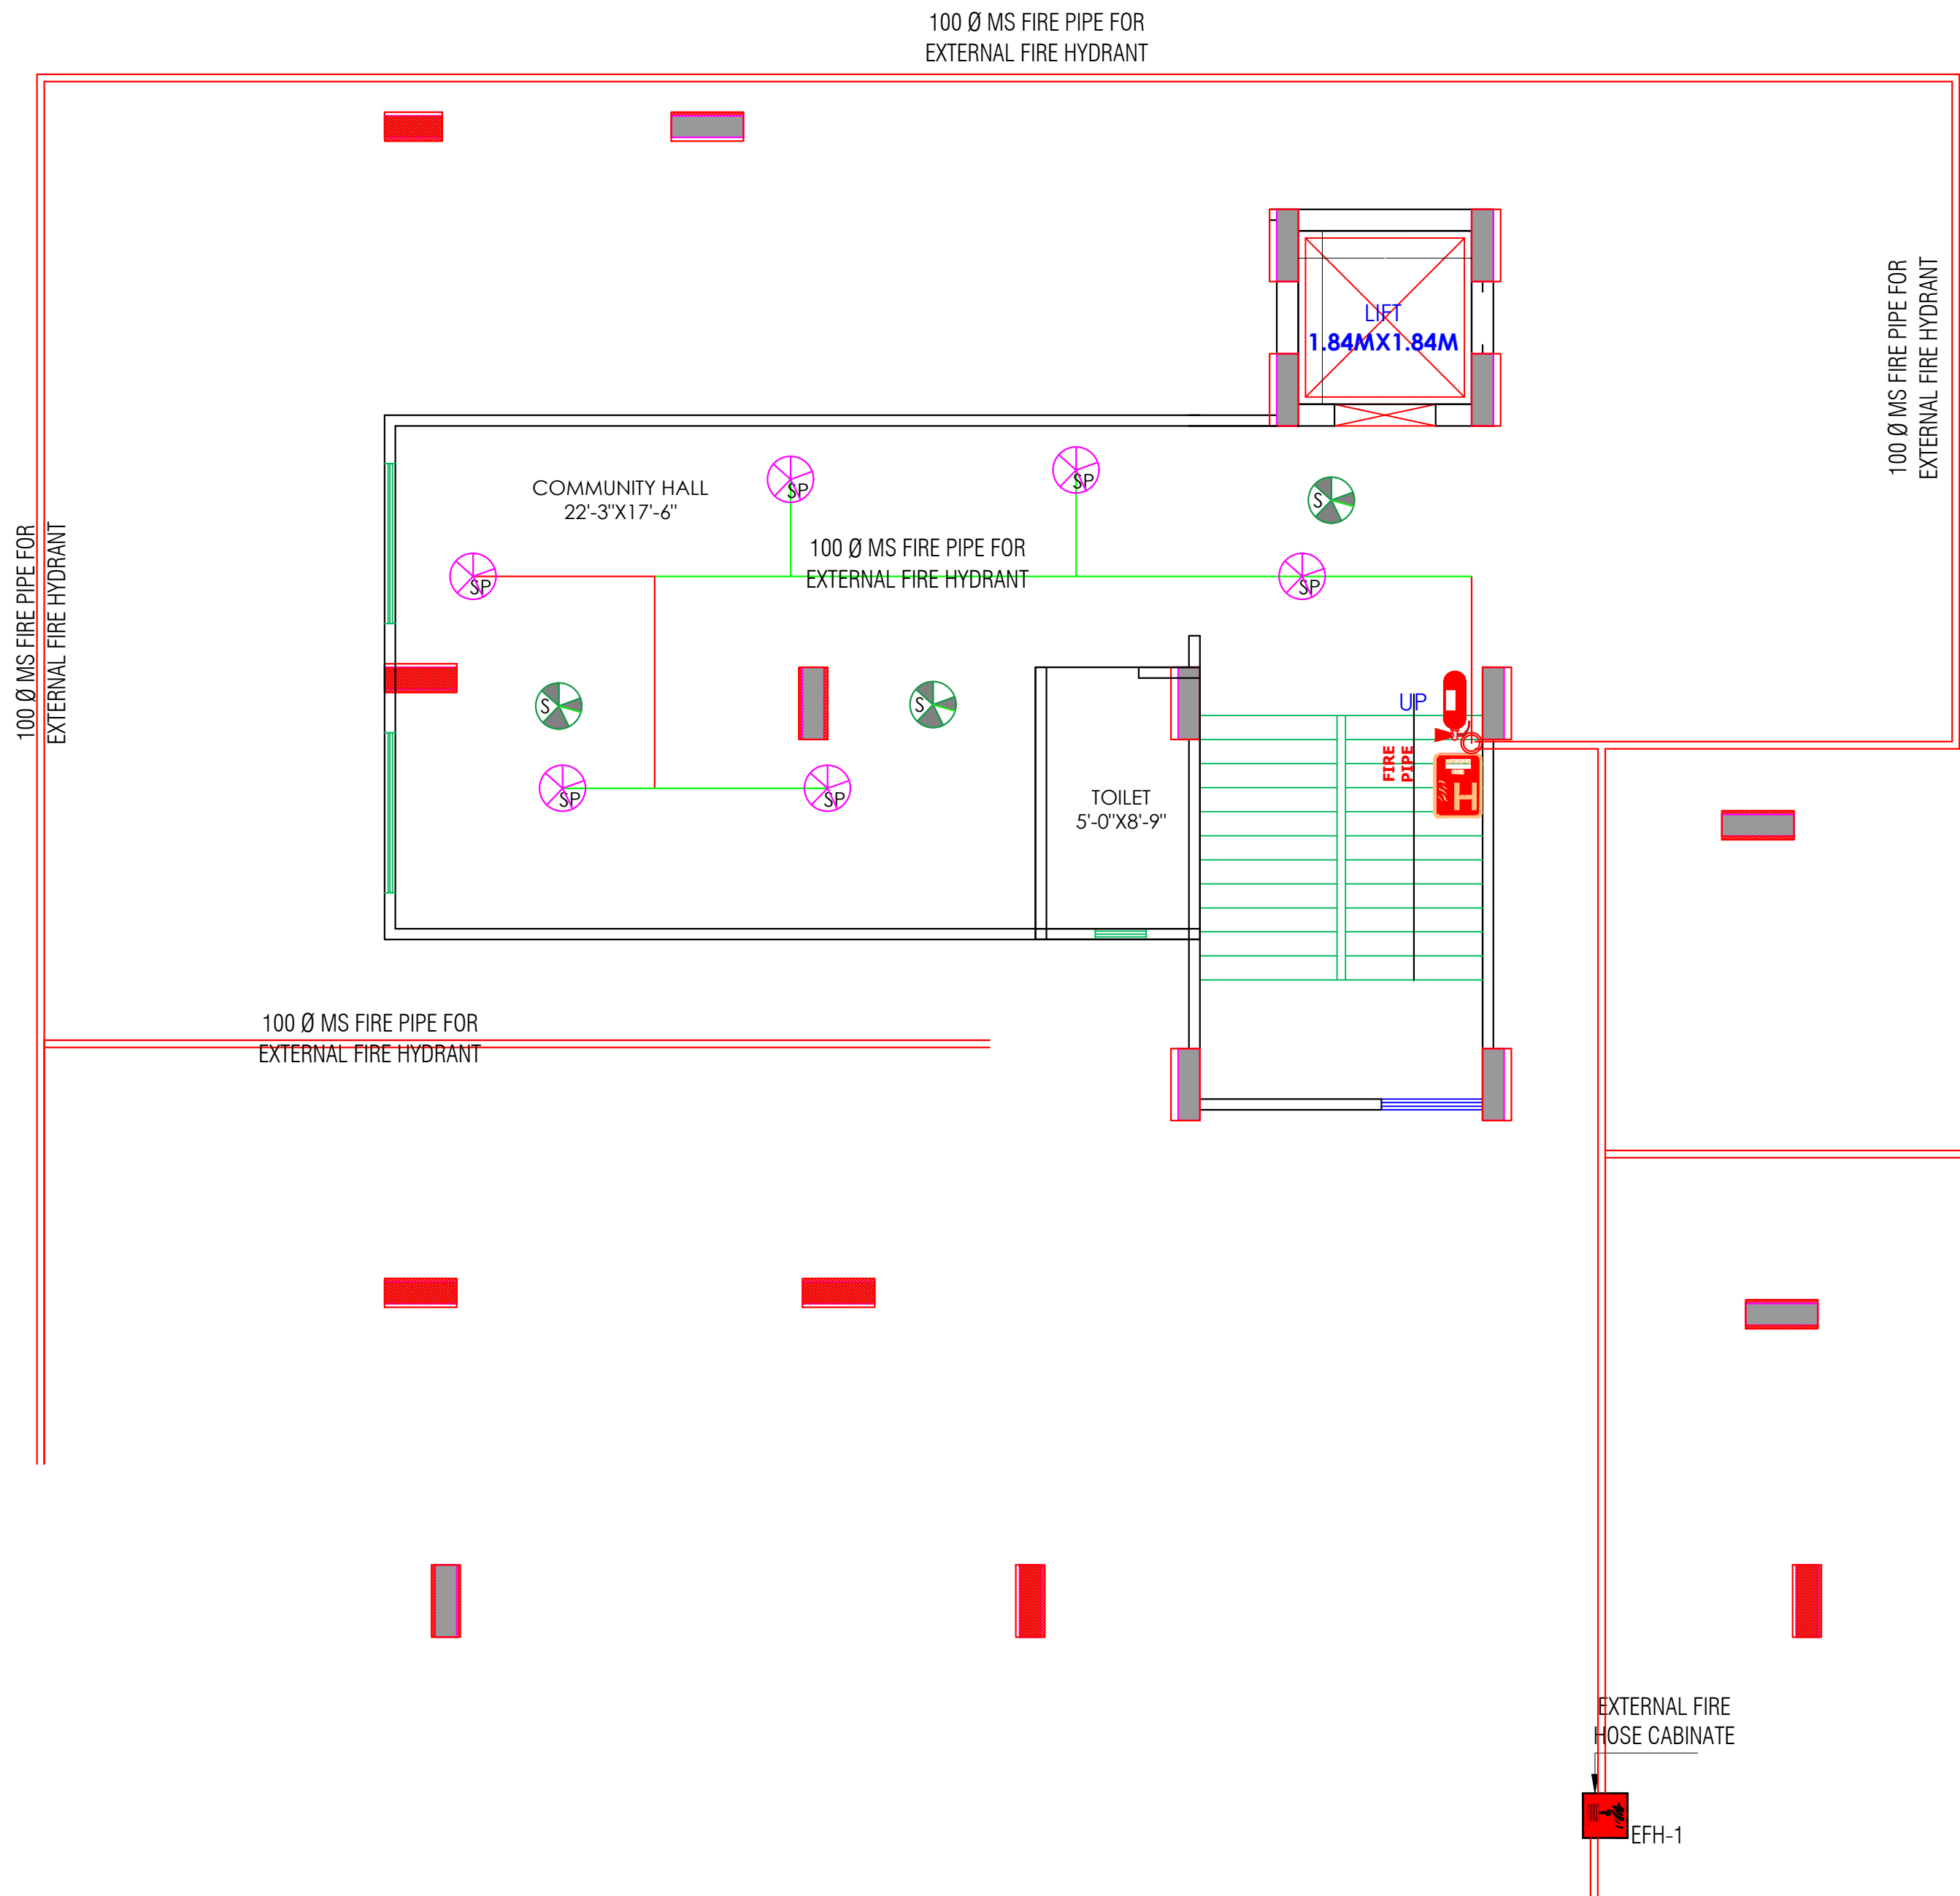

Shree Ram Infra  
Partner

Krishna  
KRISHNA KUMAR  
B. Tech. (Mechanical)  
M.E.P Consultant

#### WARNING

1. This drawing is the sole copyright of Architects **VISTAAR** and should be used for the purpose expressly issued.

#### GENERAL NOTES

1. All dimensions are in feet and inches.
2. Do not scale this drawing follow written dimensions only.
3. This drawing should be read in conjunction with other architectural and structural drawings.
4. Any discrepancy in the drawing should be immediately brought to the notice of architect.

#### PROJECT TITLE


SHREE RAM GREEN PARK  
BUILDING AT PLOT-D-567,D-568,D-569  
(RECONSTITUTION), JAGDAMBA NAGAR-D, JAIPUR


#### DRAWING TITLE


STILT FLOOR FIRE FIGHTER PLAN


#### ARCHITECTS :


**VISTAAR ARCHITECTS & PLANNERS**  
Architects :: Interior Designers  
B-2/12, Chitrkoot scheme,  
main Gandhi Path, Opp mall of jaipur, Jaipur-21  
Email-Vistaararchitects.web@gmail.com  
PH.- 0141-4116461,09001010366

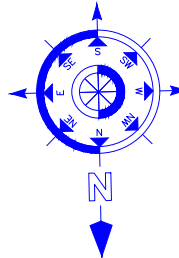
PATH :-			
DRN.	DATE	REV.	
SACHIN	13-04-2024		
SCALE	JOB NO.		
N.T.S			


 Extinguisher


 Fire hydrant


 Fire pump


 Fire equipment


 Fire buckets


 Danger electricity


 Sand


 Fire alarm


 Fire evacuation horn

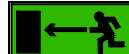







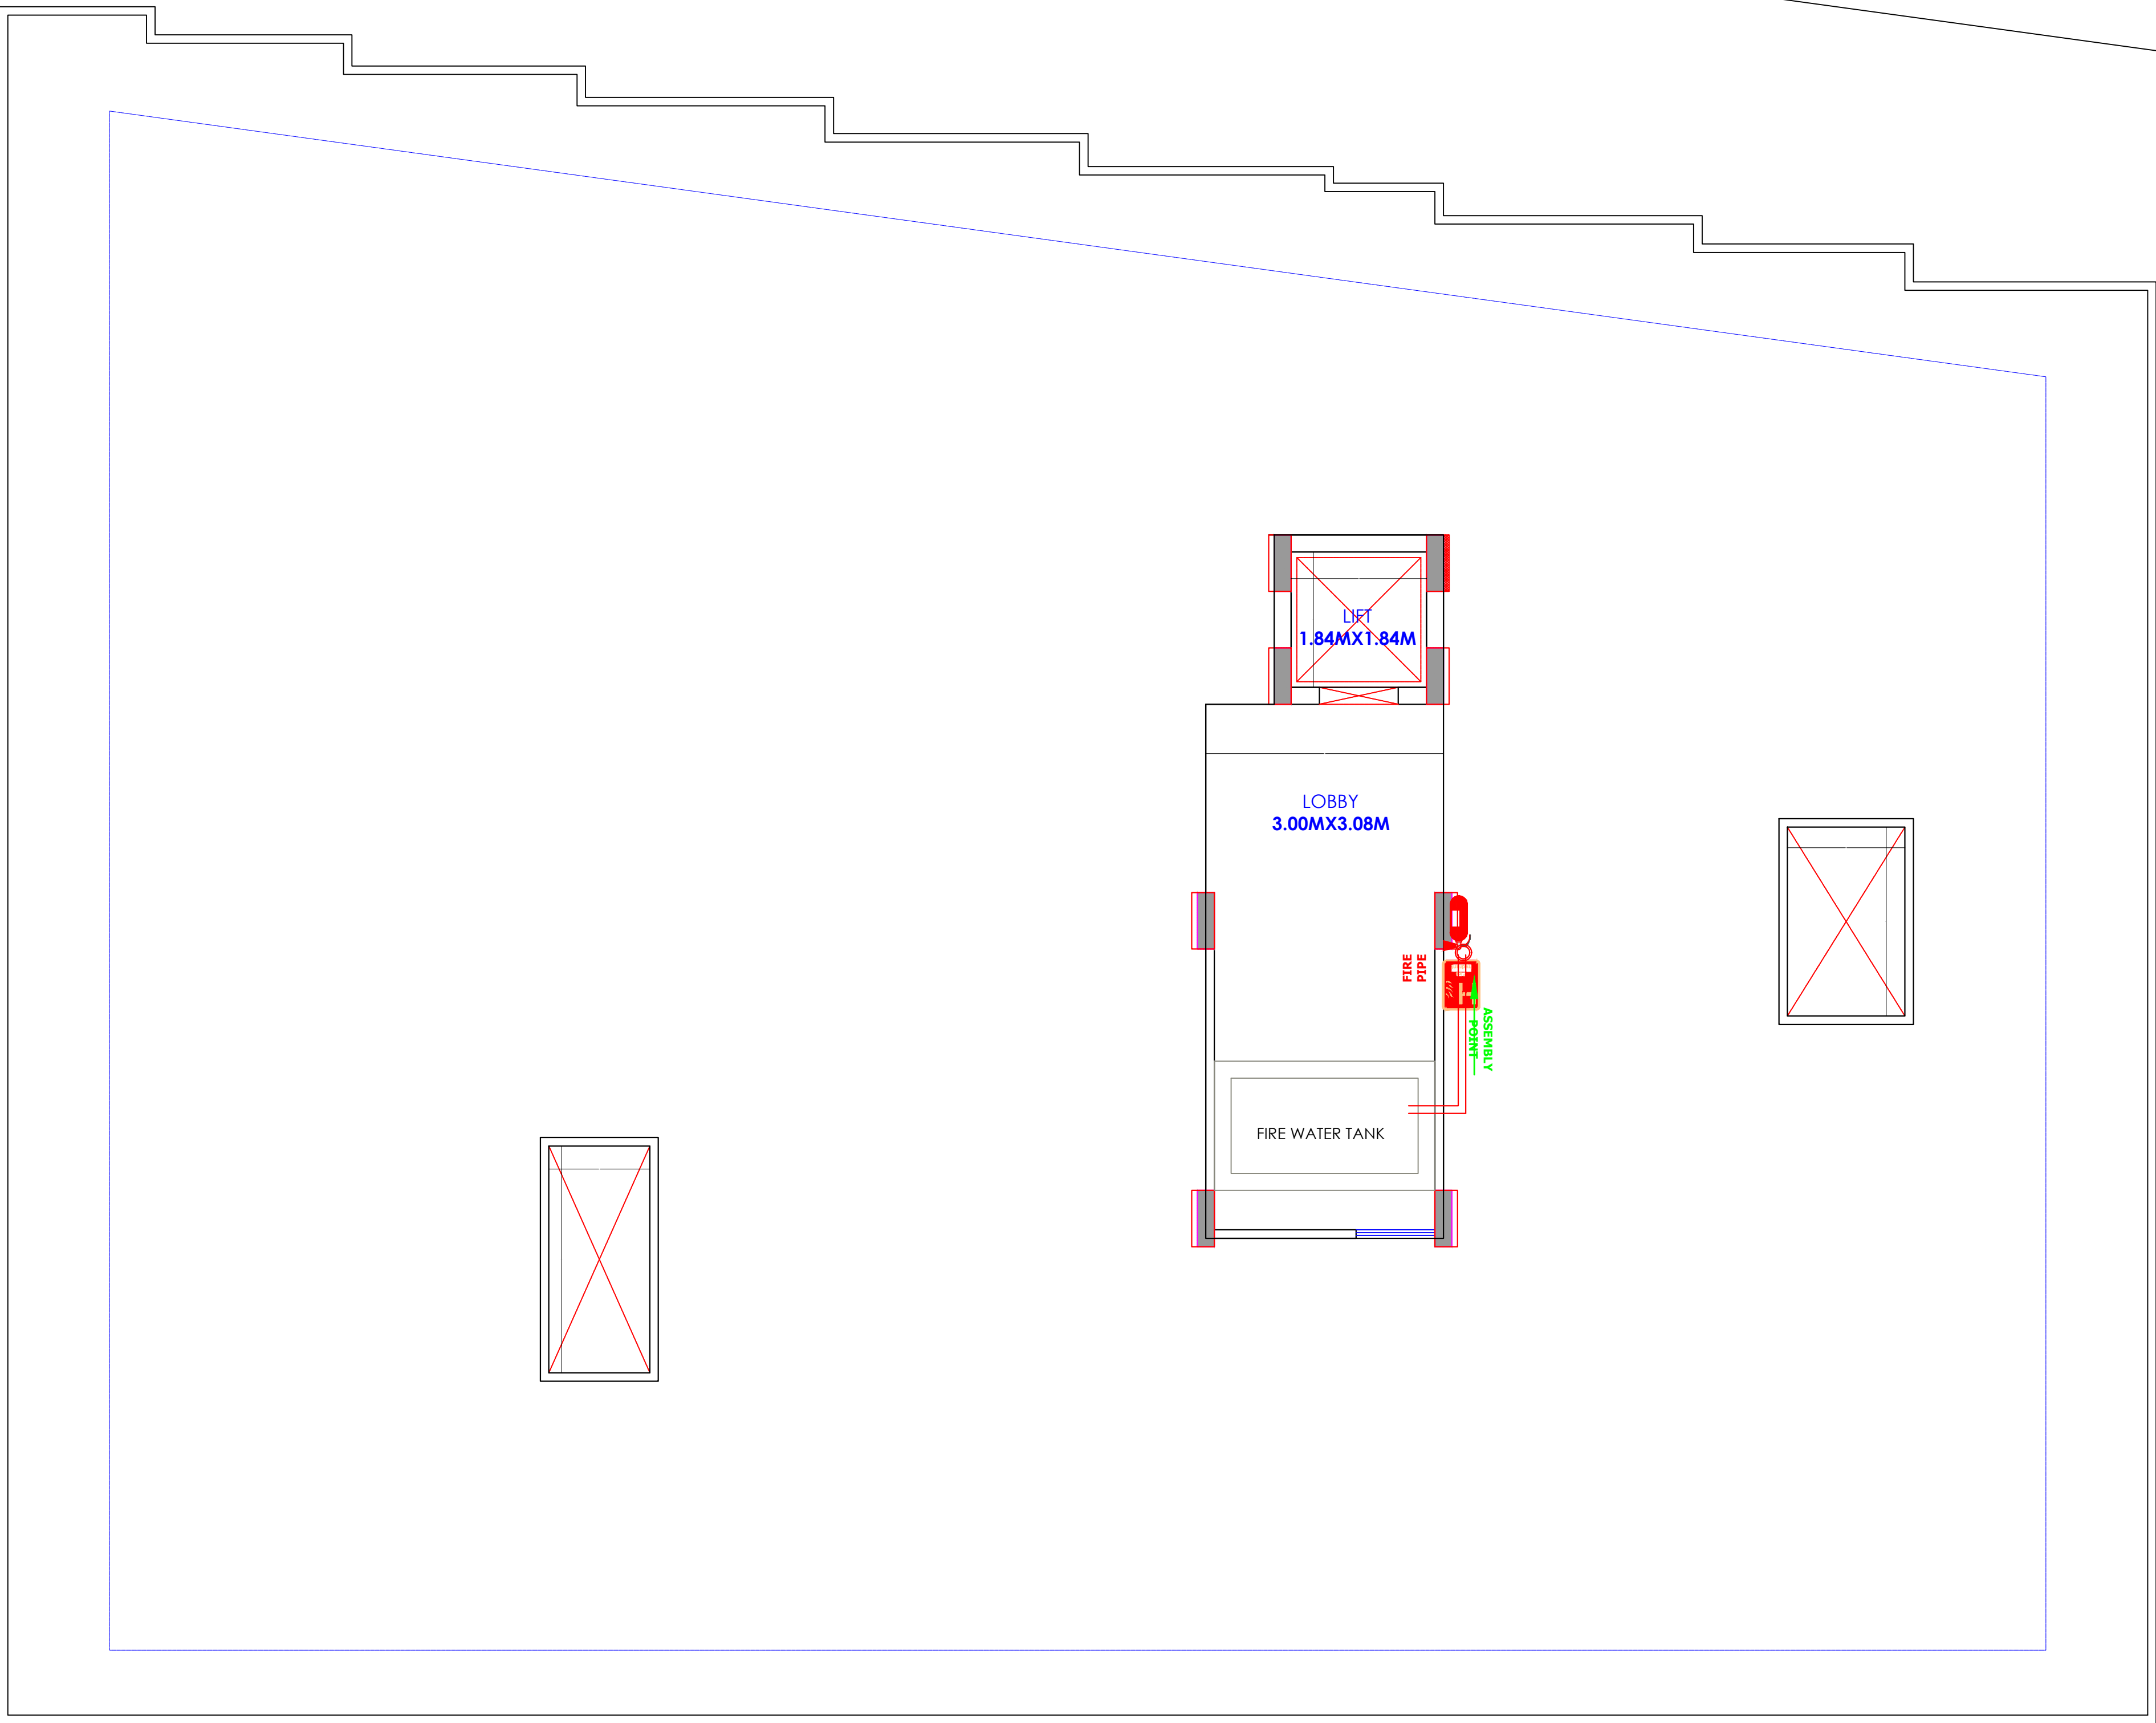

Ms Shree Ram Infra  
Partner

-----ROAD 40'-0" WIDE-----

Krishna  
KRISHNA KUMAR  
B. Tech. (Mechanical)  
M.E.P Consultant


**WARNING**  
1. This drawing is the sole copyright of Architects **VISTAAR** and should be used for the purpose expressly issued.



**GENERAL NOTES**  
1. All dimensions are in feet and inches.  
2. Do not scale this drawing follow written dimensions only.  
3. This drawing should be read in conjunction with other architectural and structural drawings.  
4. Any discrepancy in the drawing should be immediately brought to the notice of architect.

PROJECT TITLE  
  
SHREE RAM GREEN PARK  
BUILDING AT PLOT-D-567,D-568,D-569  
(RECONSTITUTION), JAGDAMBA NAGAR-D, JAIPUR

DRAWING TITLE  
  
TERRACE FLOOR FIRE FIGHTER

ARCHITECTS :  
**VISTAAR ARCHITECTS & PLANNERS**  
Architects :: Interior Designers  
B-2/12, Chitrkoot scheme,  
main Gandhi Path,Opp mall of jaipur,Jaipur-21  
Email-Vistaararchitects.web@gmail.com  
PH.- 0141-4116461,09001010366

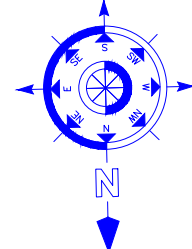PATH :-			
DRN.	DATE	REV.	NORTH
SACHIN	13-04-2024		
SCALE	JOB NO.		
N.T.S			

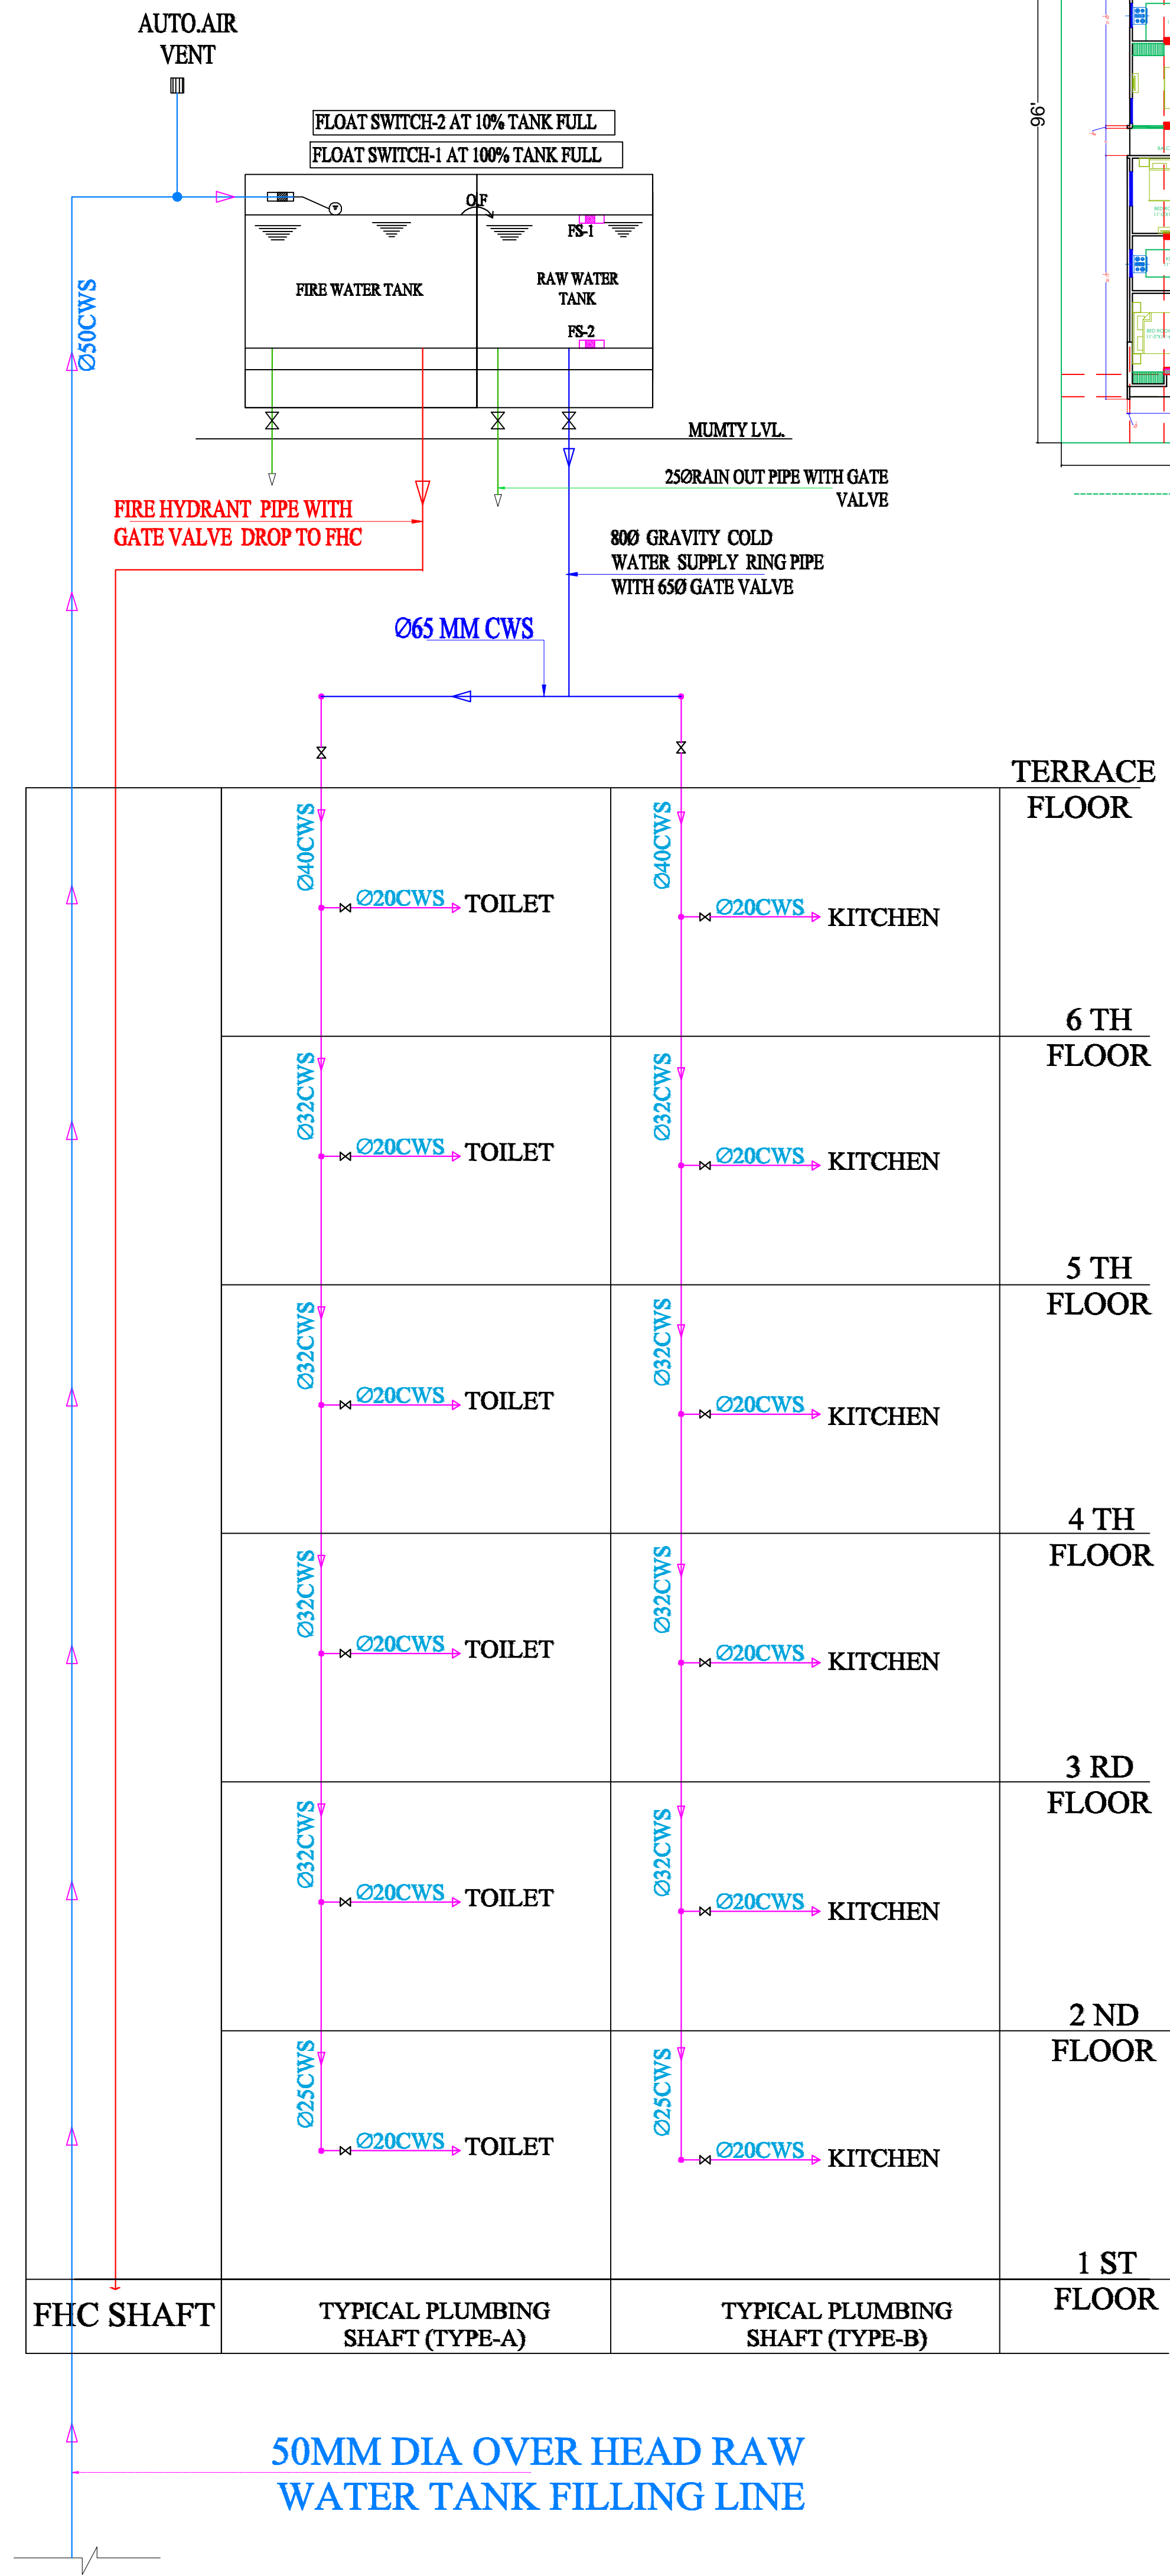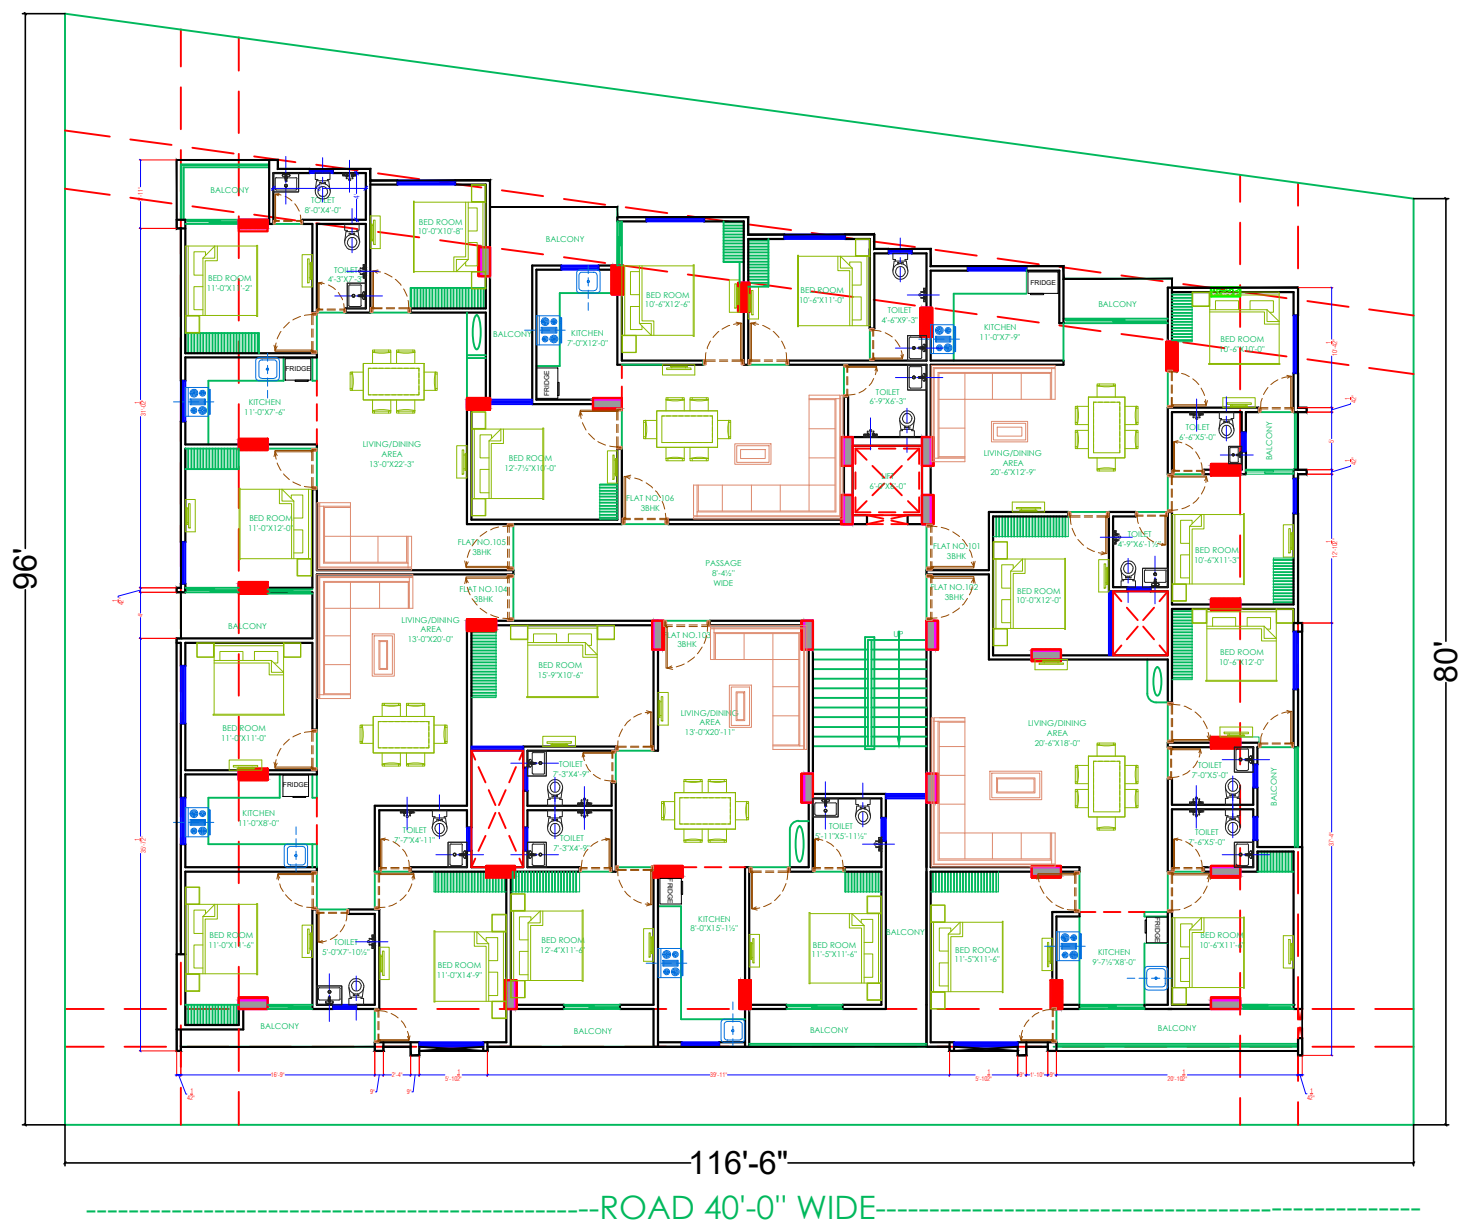

M/s Shree Ram Infra  
Partner

Krishna  
KRISHNA KUMAR  
B. Tech. (Mechanical)  
M.E.P Consultant

**WARNING**  
1. This drawing is the sole copyright of Architects **VISTAAR** and should be used for the purpose expressly issued.

**GENERAL NOTES**  
1. All dimensions are in feet and inches.  
2. Do not scale this drawing follow written dimensions only.  
3. This drawing should be read in conjunction with other architectural and structural drawings.  
4. Any discrepancy in the drawing should be immediately brought to the notice of architect.

PROJECT TITLE  
SHREE RAM GREEN PARK  
BUILDING AT PLOT-D-567,D-568,D-569  
(RECONSTITUTION), JAGDAMBA NAGAR-D, JAIPUR

DRAWING TITLE  
WATER SUPPLY DIAGRAM

ARCHITECTS :  
**VISTAAR ARCHITECTS & PLANNERS**  
Architects :: Interior Designers  
B-2/12, Chitrkoot scheme,  
main Gandhi Path,Opp mall of jaipur,Jaipur-21  
Email-Vistaararchitects.web@gmail.com  
PH.- 0141-4116461,09001010366

PATH :-			
DRN.	DATE	REV.	NORTH
SACHIN	13-04-2024		
SCALE	JOB NO.		
N.T.S			