


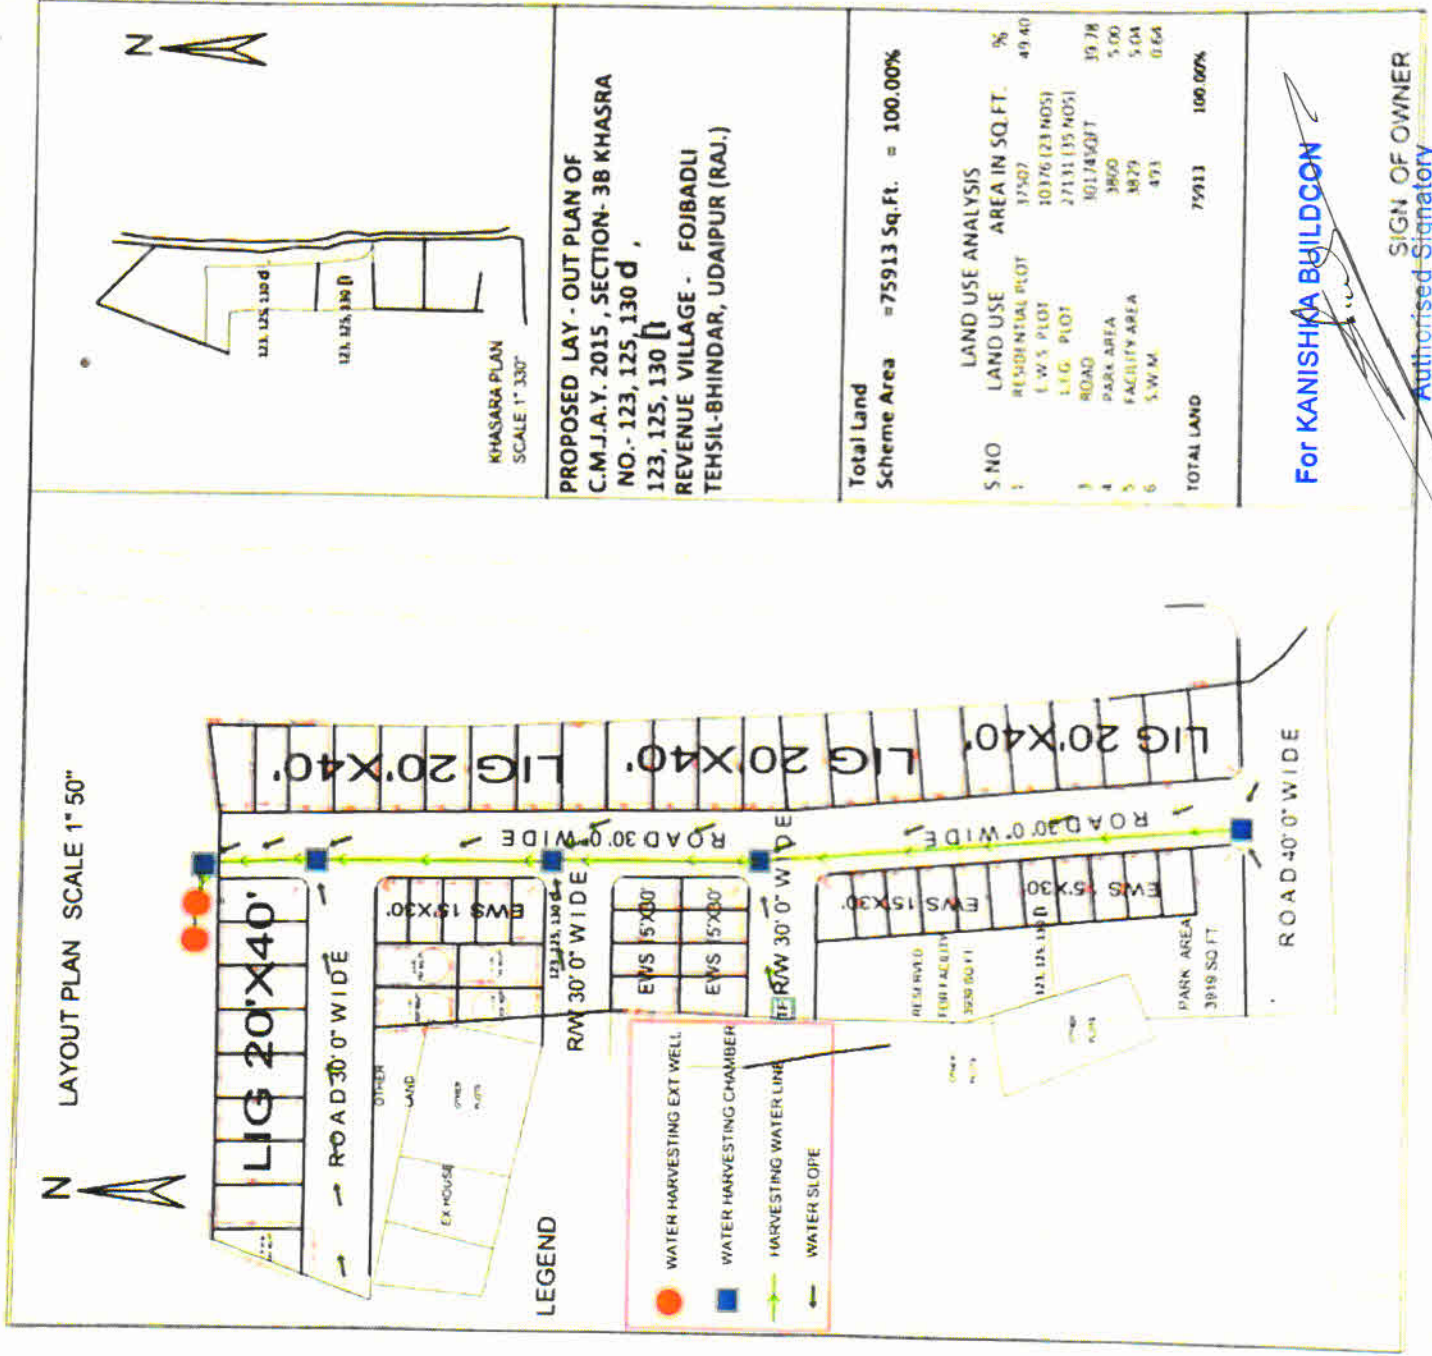

Pratik

UPENDRA TATER
Architect
Council of Architecture
Reg. No. CA/91/14359
J. New Bhopalpara, UDAIPUR
Mobile No. - 9414163254