


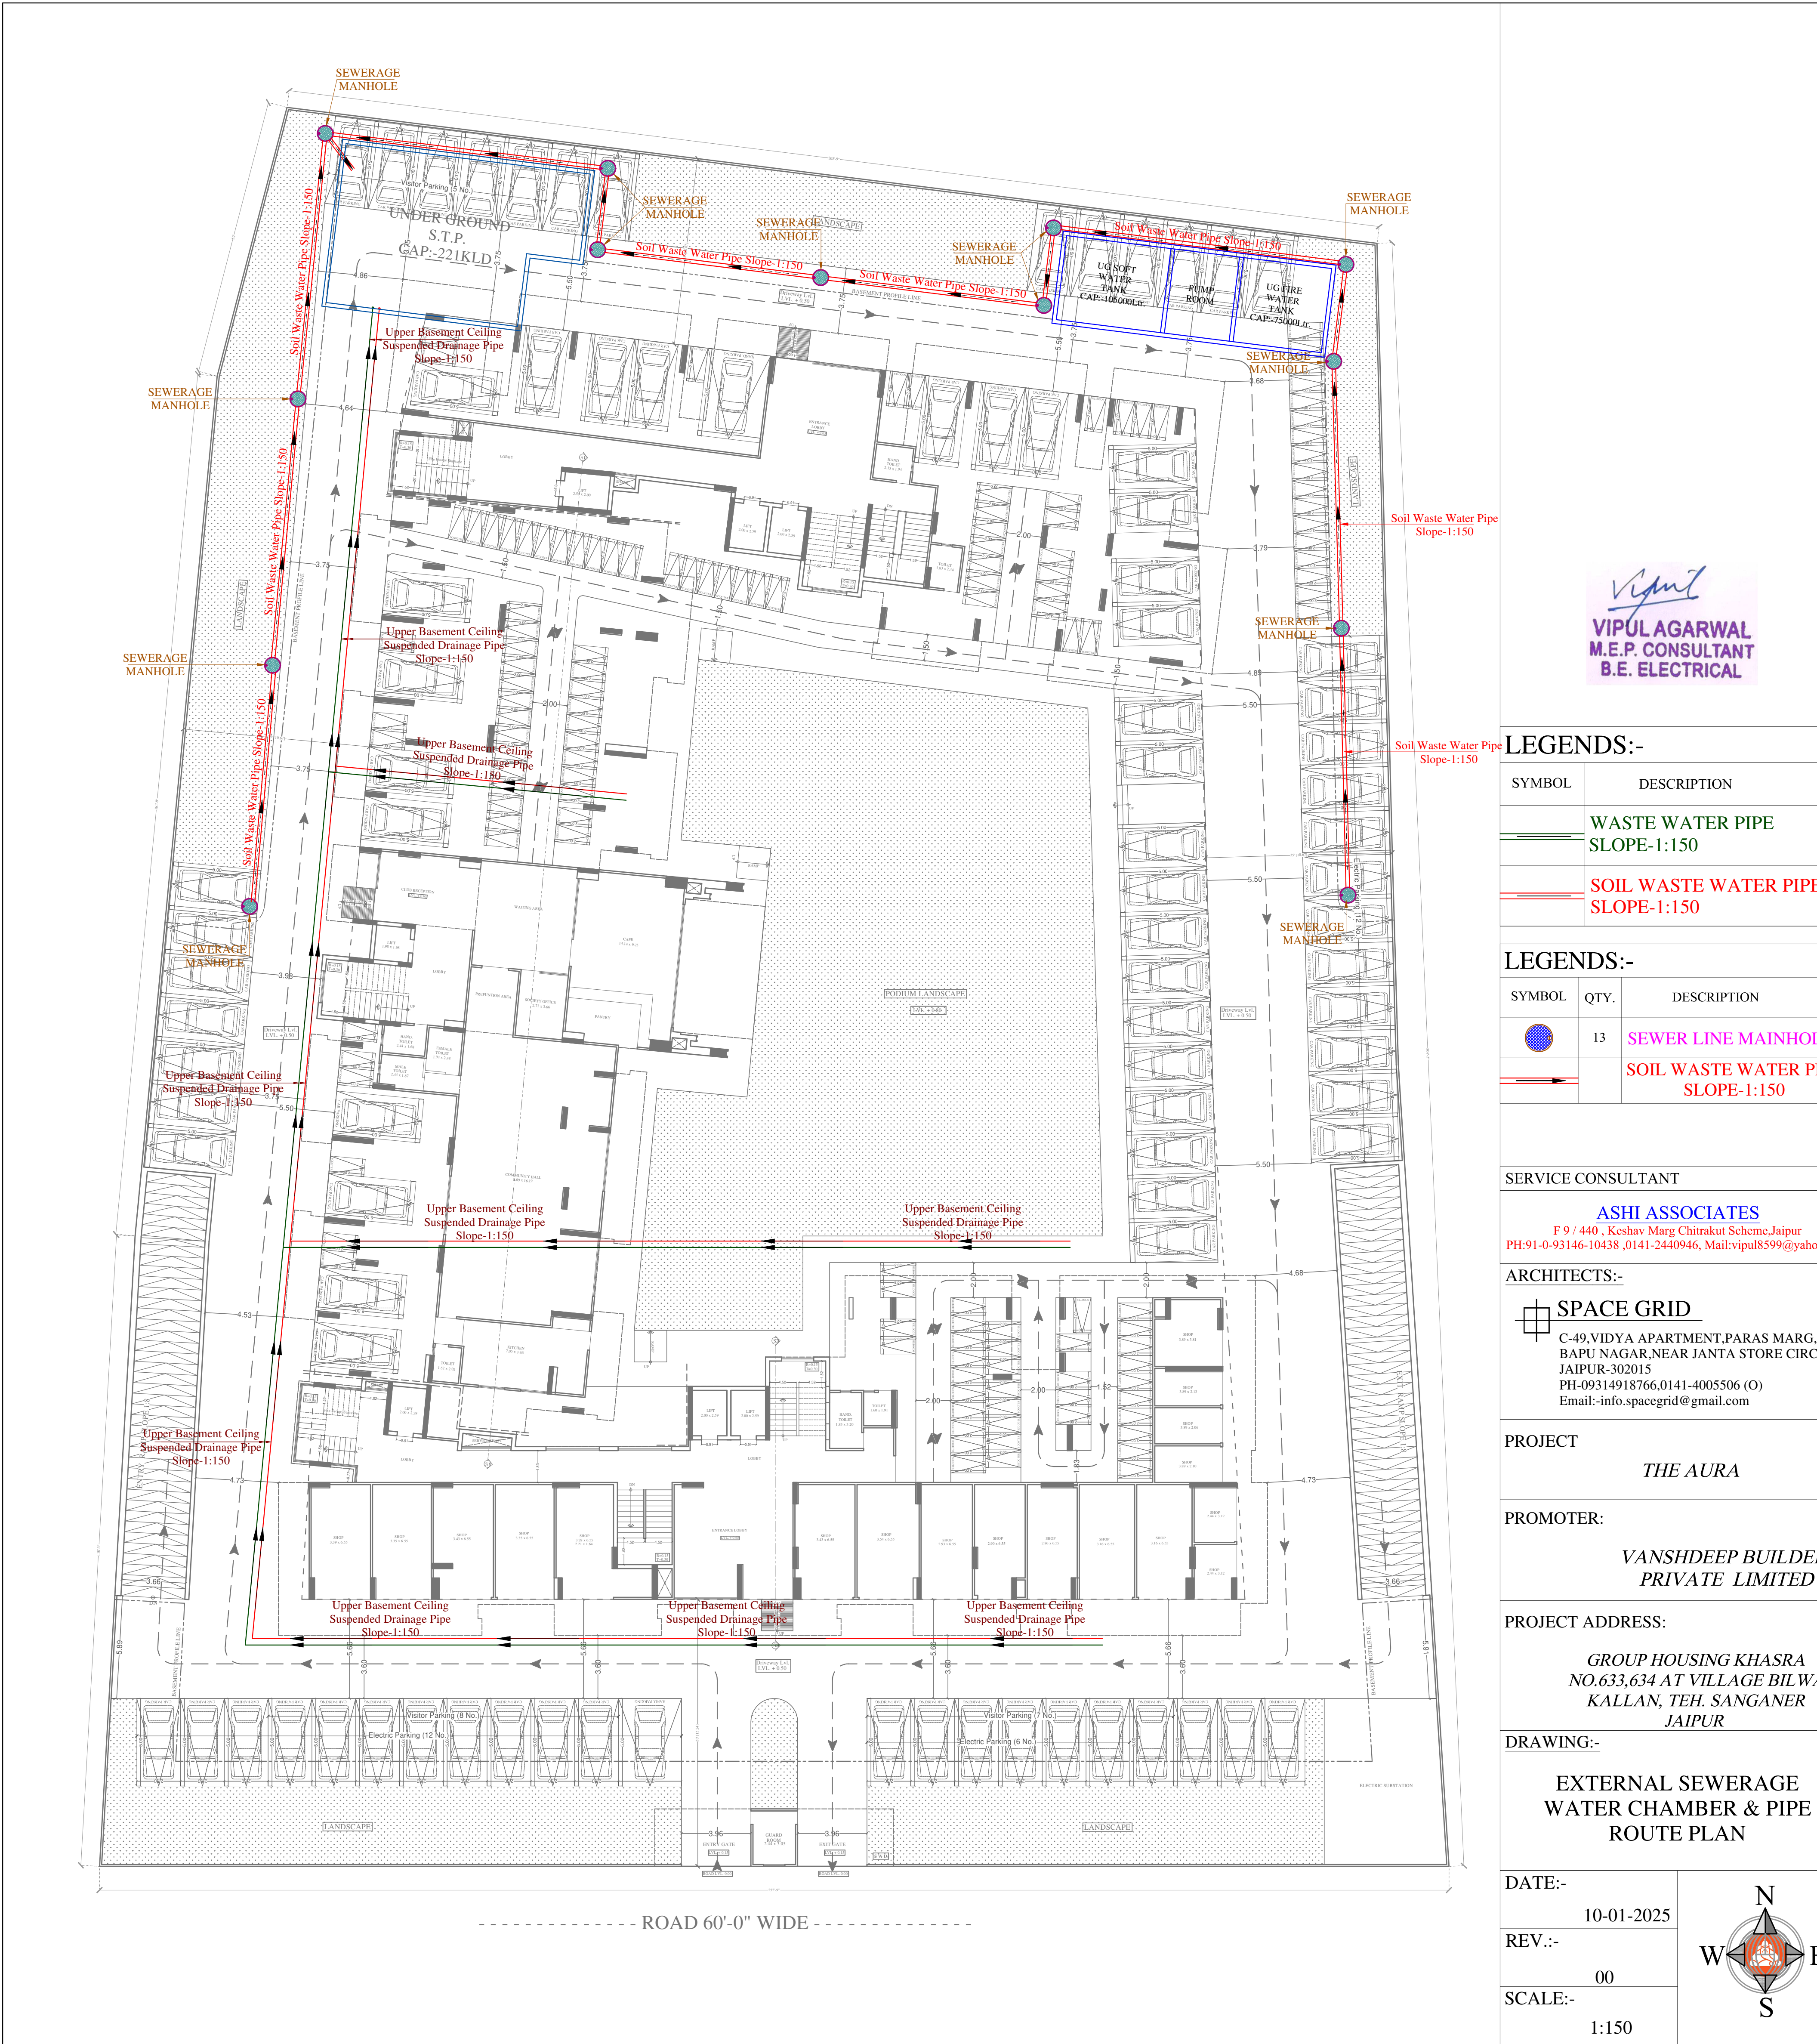

Vipul
VIPUL AGARWAL
M.E.P. CONSULTANT
B.E. ELECTRICAL

LEGENDS:-

SYMBOL	DESCRIPTION
	WASTE WATER PIPE SLOPE-1:150
	SOIL WASTE WATER PIPE SLOPE-1:150

LEGENDS:-

SYMBOL	QTY.	DESCRIPTION
	13	SEWER LINE MAINHOLE
		SOIL WASTE WATER PIPE SLOPE-1:150

SERVICE CONSULTANT

ASHI ASSOCIATES
F 9 / 440 , Keshav Marg Chitrakut Scheme,Jaipur
PH-91-0-93146-10438 ,0141-2440946, Mail:vipul8599@yahoo.com

ARCHITECTS:-

SPACE GRID
C-49,VIDYA APARTMENT,PARAS MARG,
BAPU NAGAR,NEAR JANTA STORE CIRCLE,
JAIPUR-302015
PH-09314918766,0141-4005506 (O)
Email:-info.spacegrid@gmail.com

PROJECT

THE AURA

PROMOTER:

**VANSHDEEP BUILDERS
PRIVATE LIMITED**

PROJECT ADDRESS:

**GROUP HOUSING KHASRA
NO.633,634 AT VILLAGE BILWA
KALLAN, TEH. SANGANER
JAIPUR**

DRAWING:-

**EXTERNAL SEWERAGE
WATER CHAMBER & PIPE
ROUTE PLAN**

DATE:-

10-01-2025

REV.:-

00

SCALE:-

1:150

