


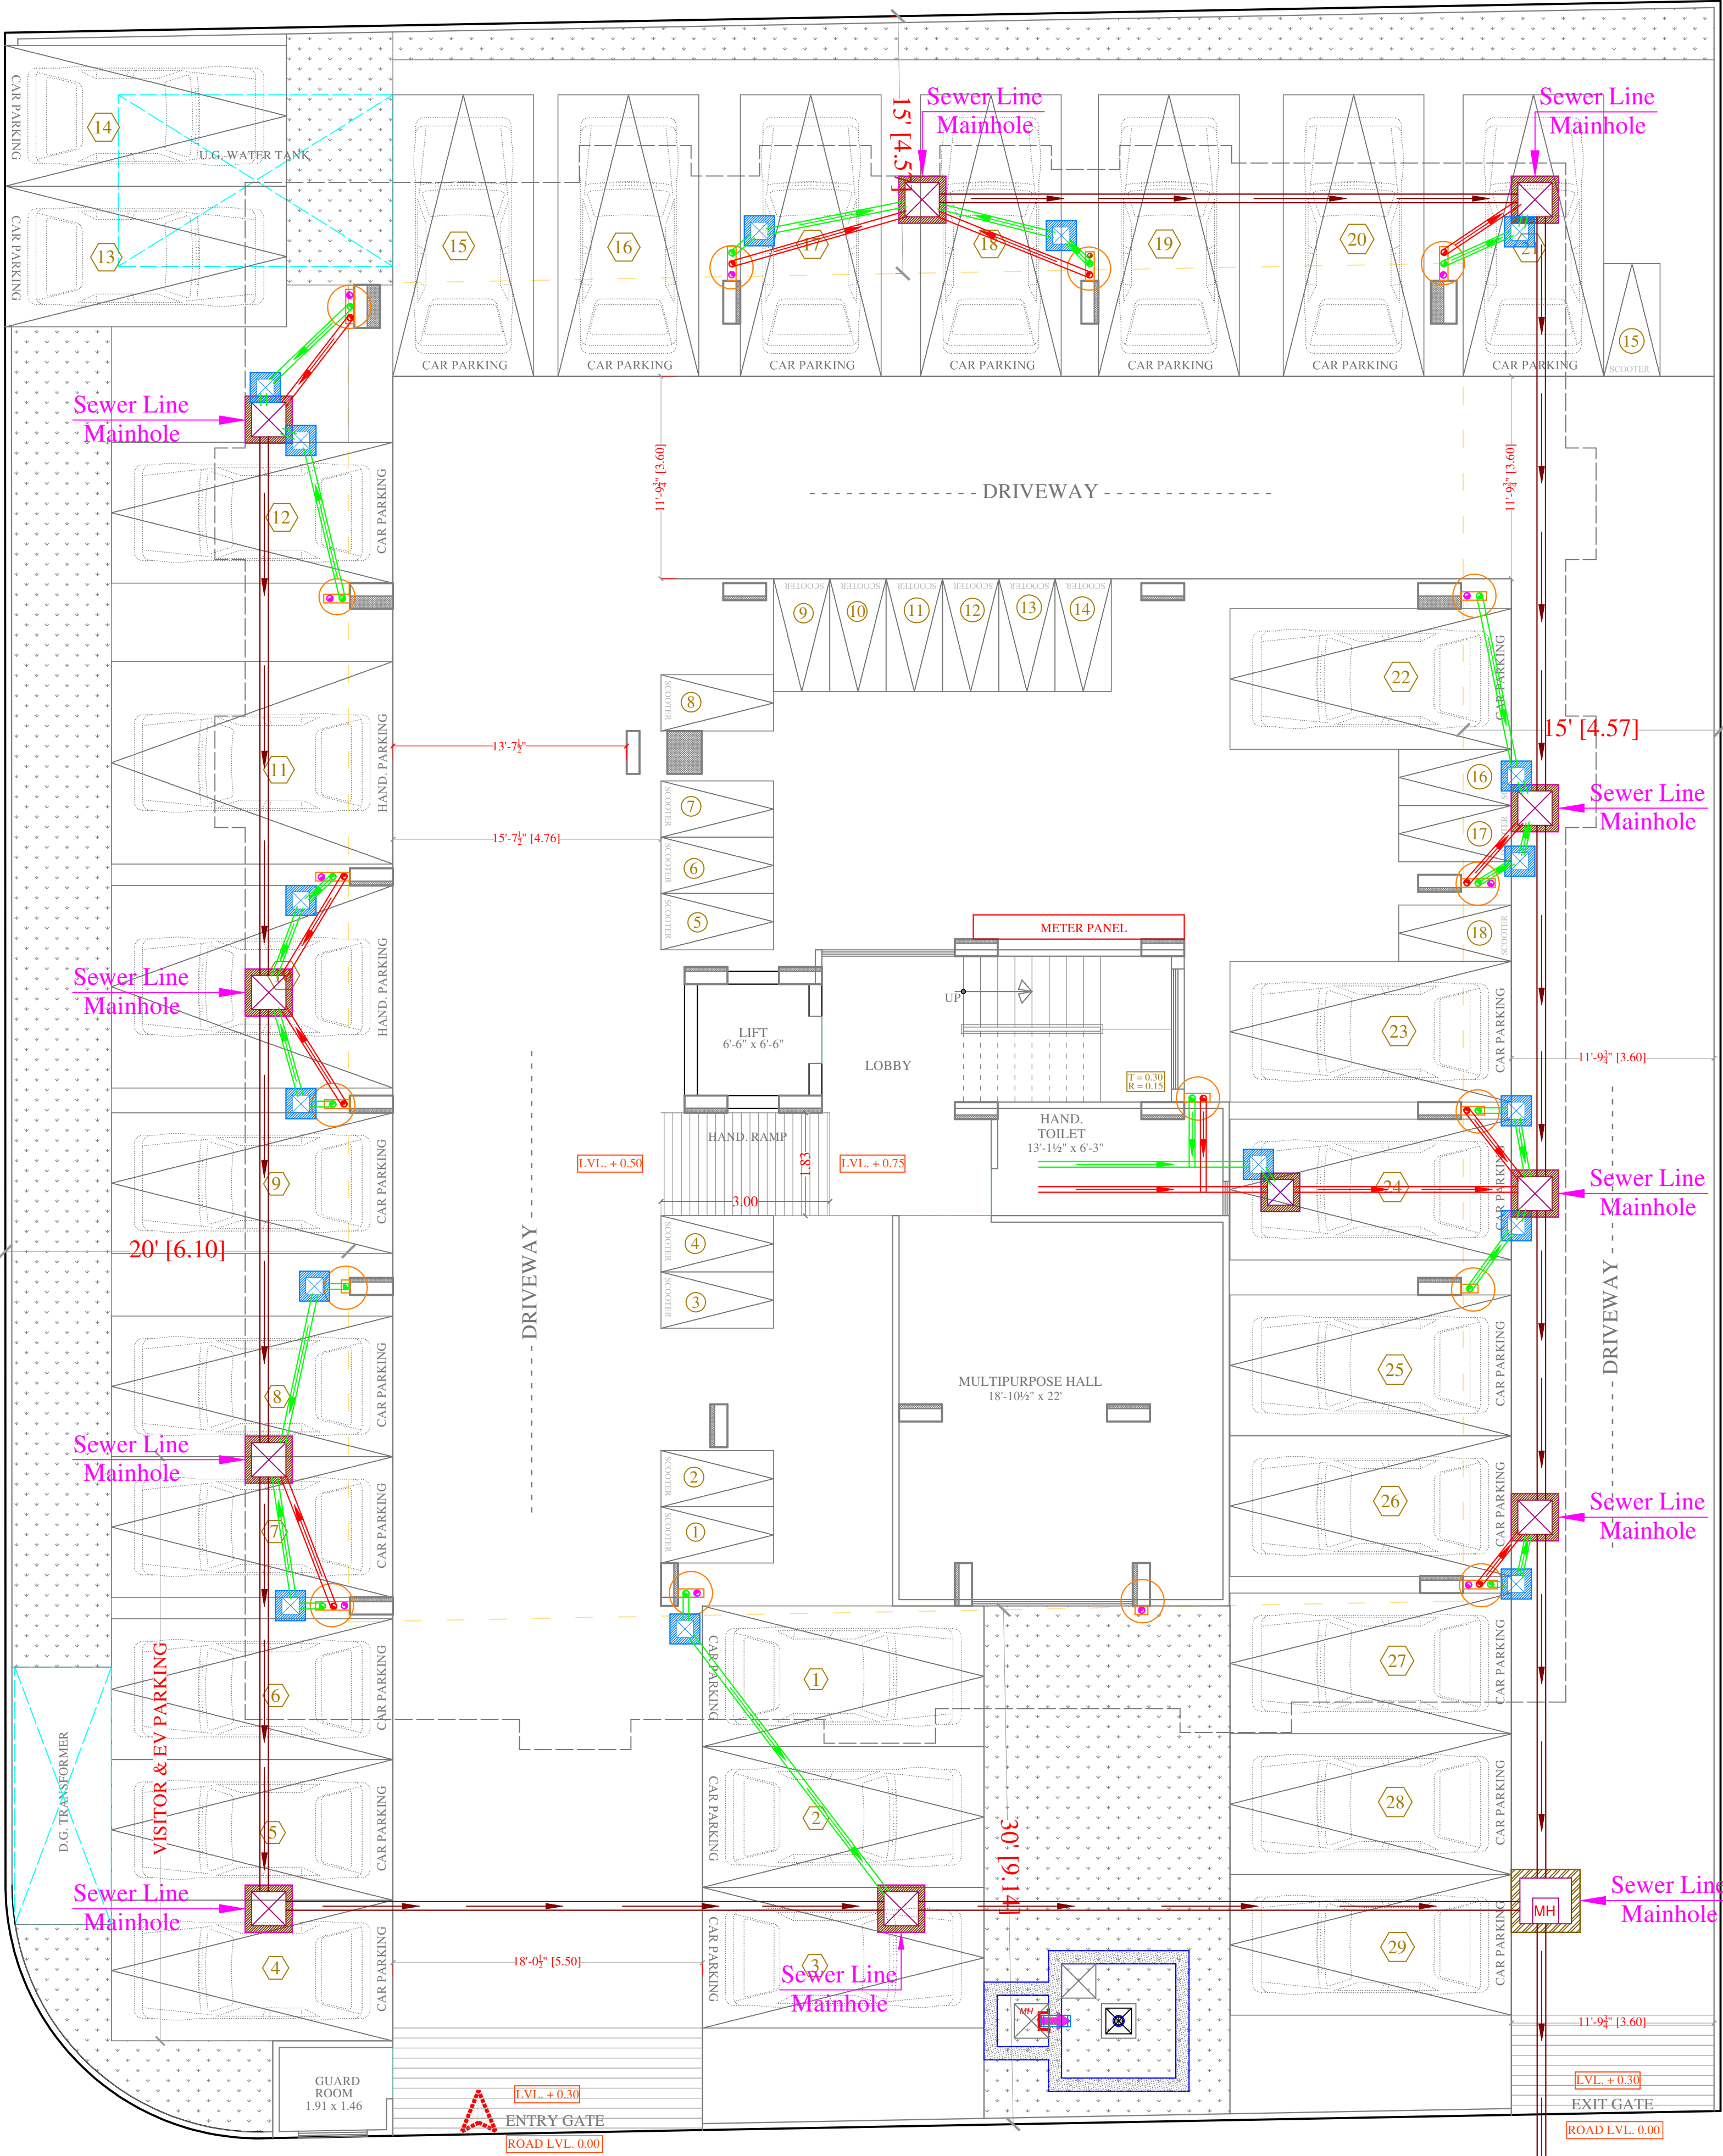


STILT PLAN

SYMBOL	DESCRIPTION
	Ø110 mm Soil Waste Water Pipe
	Ø110 mm Waste Water Pipe
	Ø110 mm Rain Water Pipe
	Ø160 mm Soil Waste Water Pipe Slope 1:150
	Ø110 mm Soil Waste Water Pipe Slope 1:150
	Ø110 mm Waste Water Pipe Slope 1:150
	Gully Trap-12"X12" Depth 12"
	Main Hole-18"X18" Depth According to Slope
	Main Hole-24"X24" Depth According to Slope
	Main Hole-36"X32" Depth According to Slope
	Flow Direction

Vipul
VIPUL AGARWAL
M.E.P. CONSULTANT
B.E. ELECTRICAL

SERVICES CONSULTANT: ASHI ASSOCIATES F 9 / 440 , Keshav Marg Chitrakut Scheme,Jaipur PH:91-0-93146-10438 ,0141-2440946 Mail:vipul8599@yahoo.com
ARCHITECTS:- SPACE GRID C-49, VIDYA APARTMENT, PARAS MARG, BAPU NAGAR, NEAR JANTA STORE CIRCLE, JAIPUR-302015 PH-09314918766,0141-4005506 (O) Email:-info.spacegrid@gmail.com
PROJECT NAME:- SHYAM HEAVENS
PROMOTER:- INDOWESTERN BUILDTECH LLP
PROJECT ADDRESS:- PLOT NO. 281, 282 XAVIER ARCADE JAIPUR
PROJECT FOR REFERENCE: ASHISH SHARMA XAVIER ARCADE
DRAWING:- EXTERNAL SEWERAGE WATER PIPE ROUTE PLAN

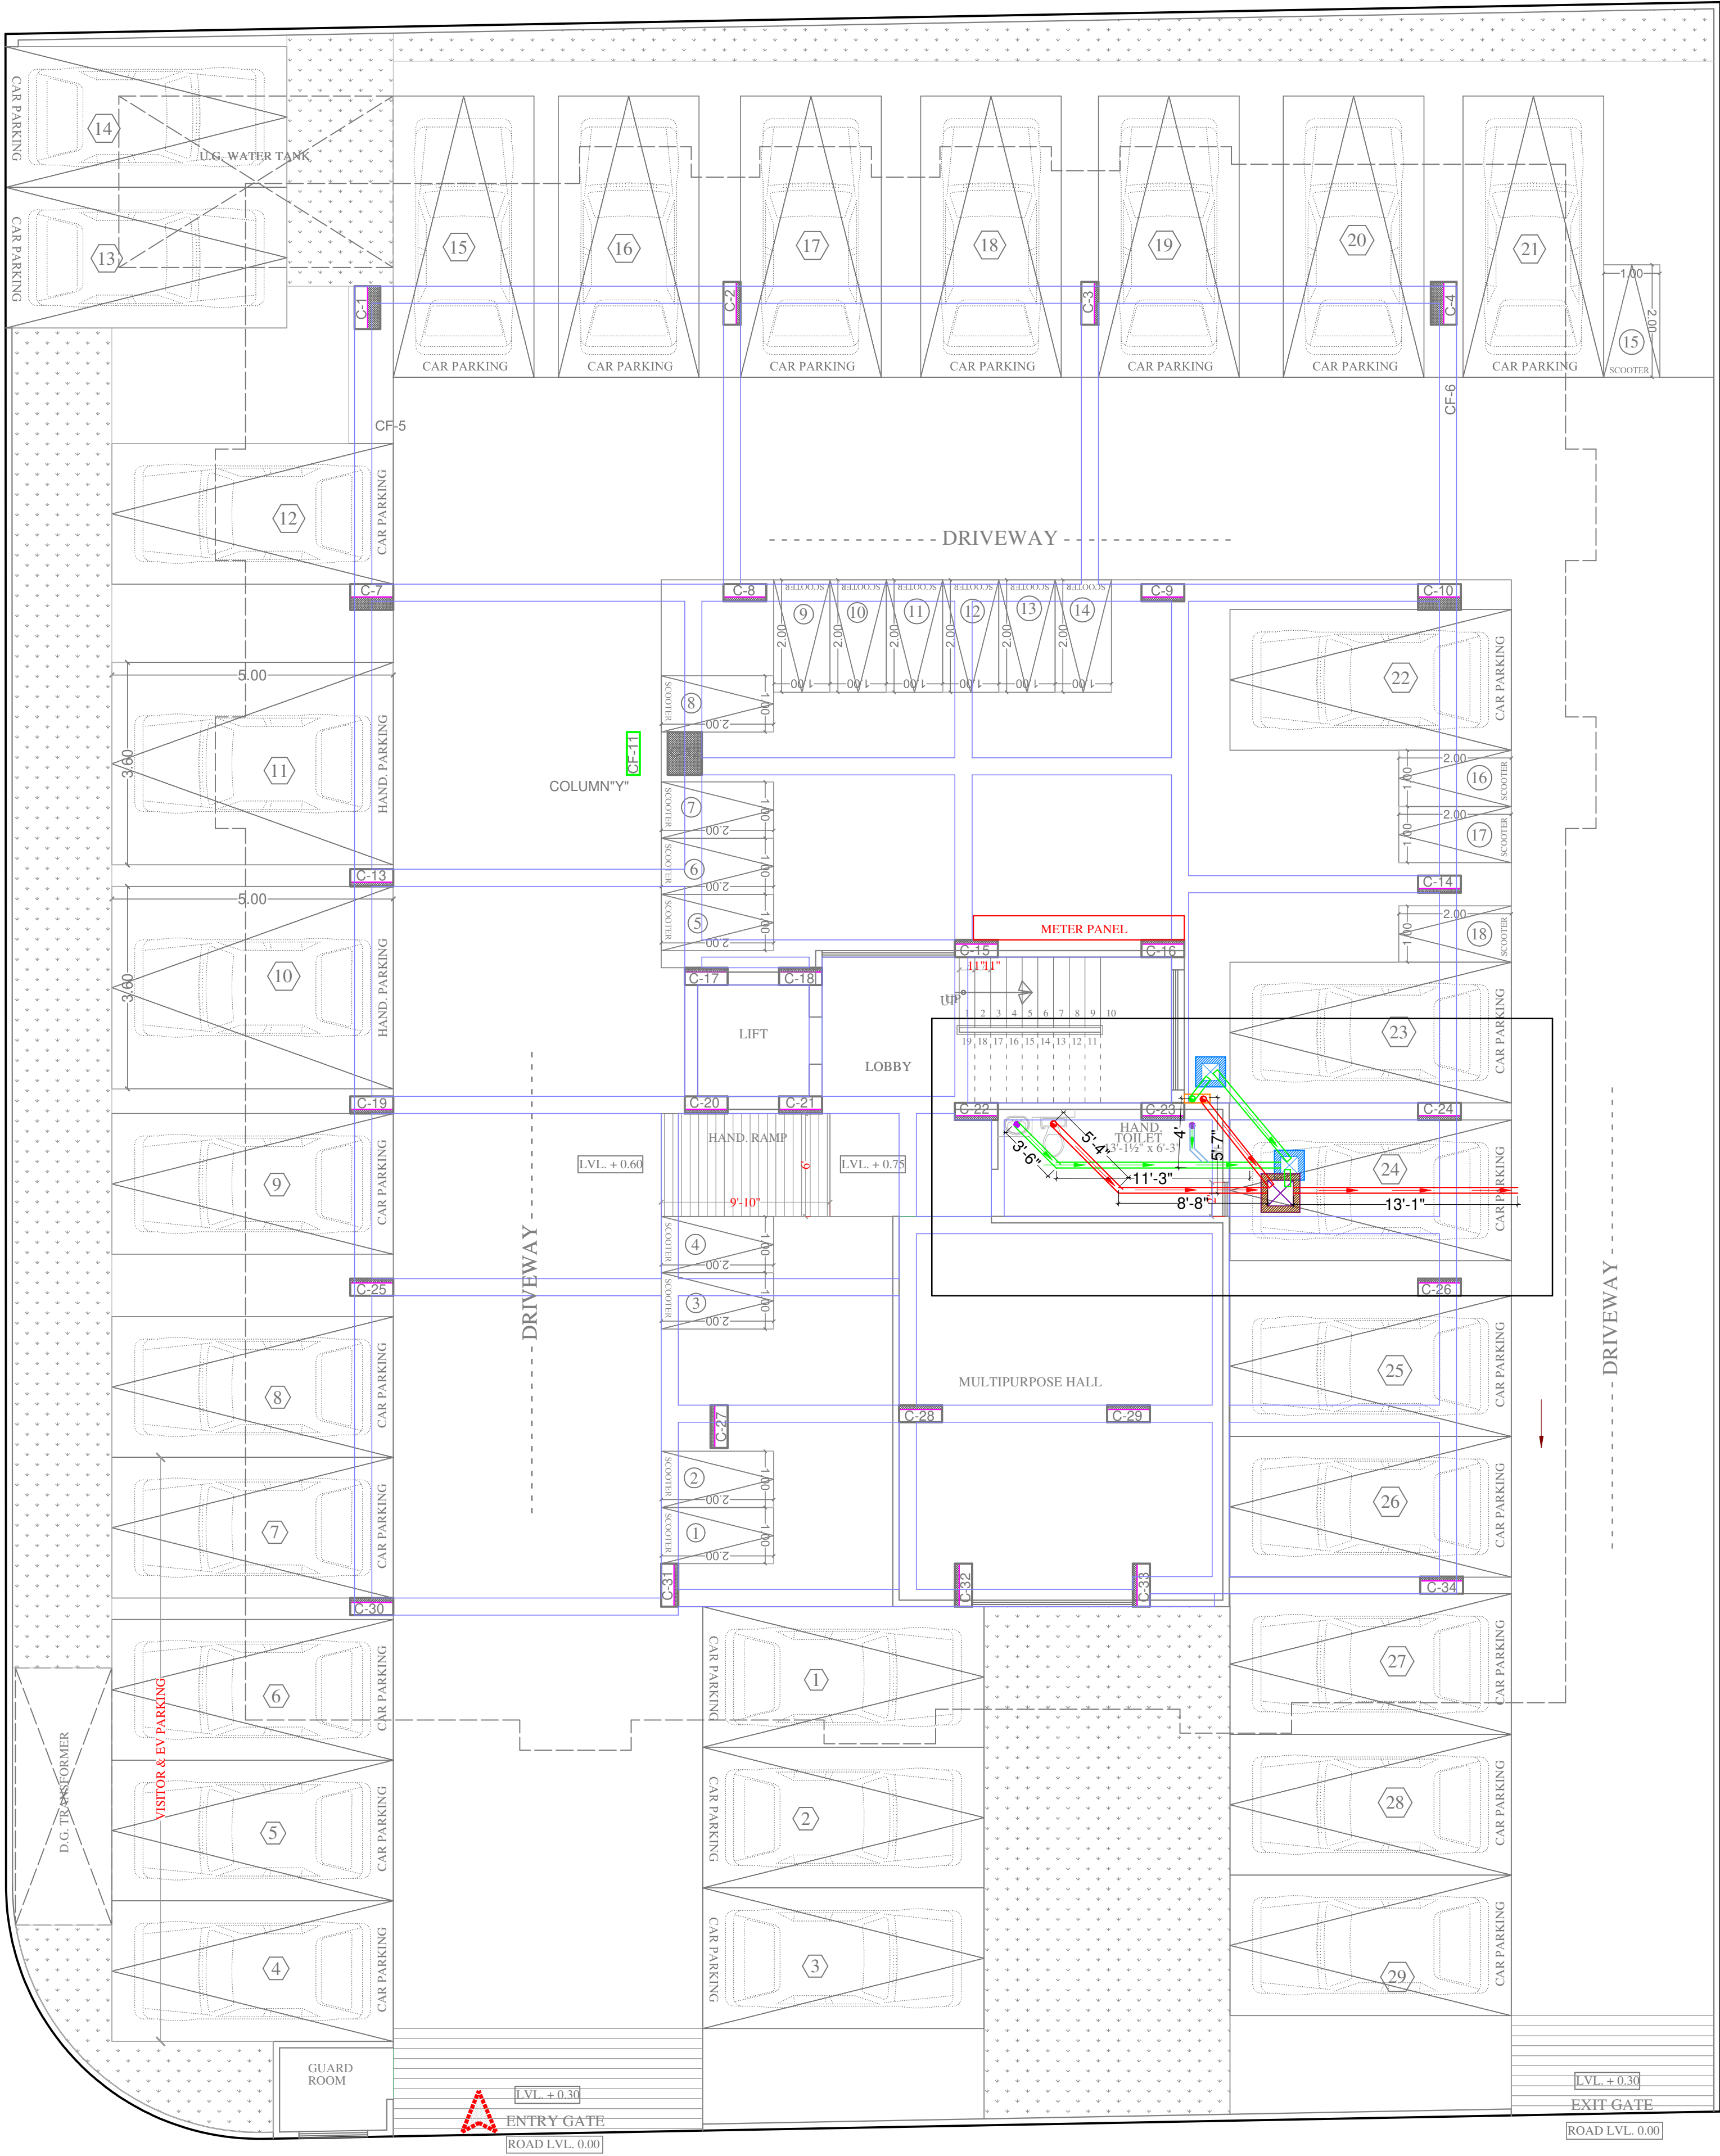

STILT PLAN


VIPUL AGARWAL
M.E.P. CONSULTANT
B.E. ELECTRICAL

SYMBOL	DESCRIPTION
	110 mm Soil Waste Water Pipe
	110 mm Waste Water Pipe
	110 mm Rain Water Pipe
	110 mm Soil Waste Water Pipe Slope 1:150
	110 mm Waste Water Pipe Slope 1:150
	110 mm Rain Water Pipe Slope 1:200
	75 mm Waste Water Pipe Internal Toilet
	40mm Waste Water Pipe Bottle Trap
	FLOOR TRAP
SERVICES CONSULTANT: ASHI ASSOCIATES F 9 / 440 , Keshav Marg Chitrakut Scheme,Jaipur PH:91-0-93146-10438 ,0141-2440946 Mail:vipul8599@yahoo.com	
ARCHITECT :- SPACE GRID C-49,VIDYA APARTMENT,PARAS MARG, BAPU NAGAR,NEAR JANTA STORE CIRCLE, JAIPUR-302015 PH-09314918766,0141-4005506 (O) Email:-info.spacegrid@gmail.com	


CLIENT :- Ashish Sharma Xavier Arcade
Project Name: Shyam Heavens
Promoter: Indowestern Buildtech LLP
Project Address: PLOT NO. 281, 282XAVIER ARCADE JAIPUR

DRAWING TYPE :-
STILT FLOOR
COMMON TOILET
DRAINAGE PLAN

DATE: 15-02-2025
DRN. By: SNEHA
APPD. By: SANJAY

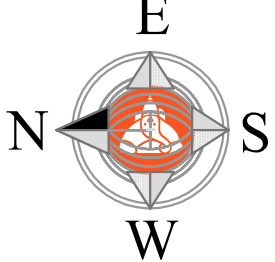

ARCHITECT :-
SPACE GRID
C-49,VIDYA
APARTMENT,PARAS MARG,
BAPU NAGAR,NEAR JANTA
STORE CIRCLE, JAIPUR-302015
PH-09314918766,0141-4005506 (O)
Email:-info.spacegrid@gmail.com

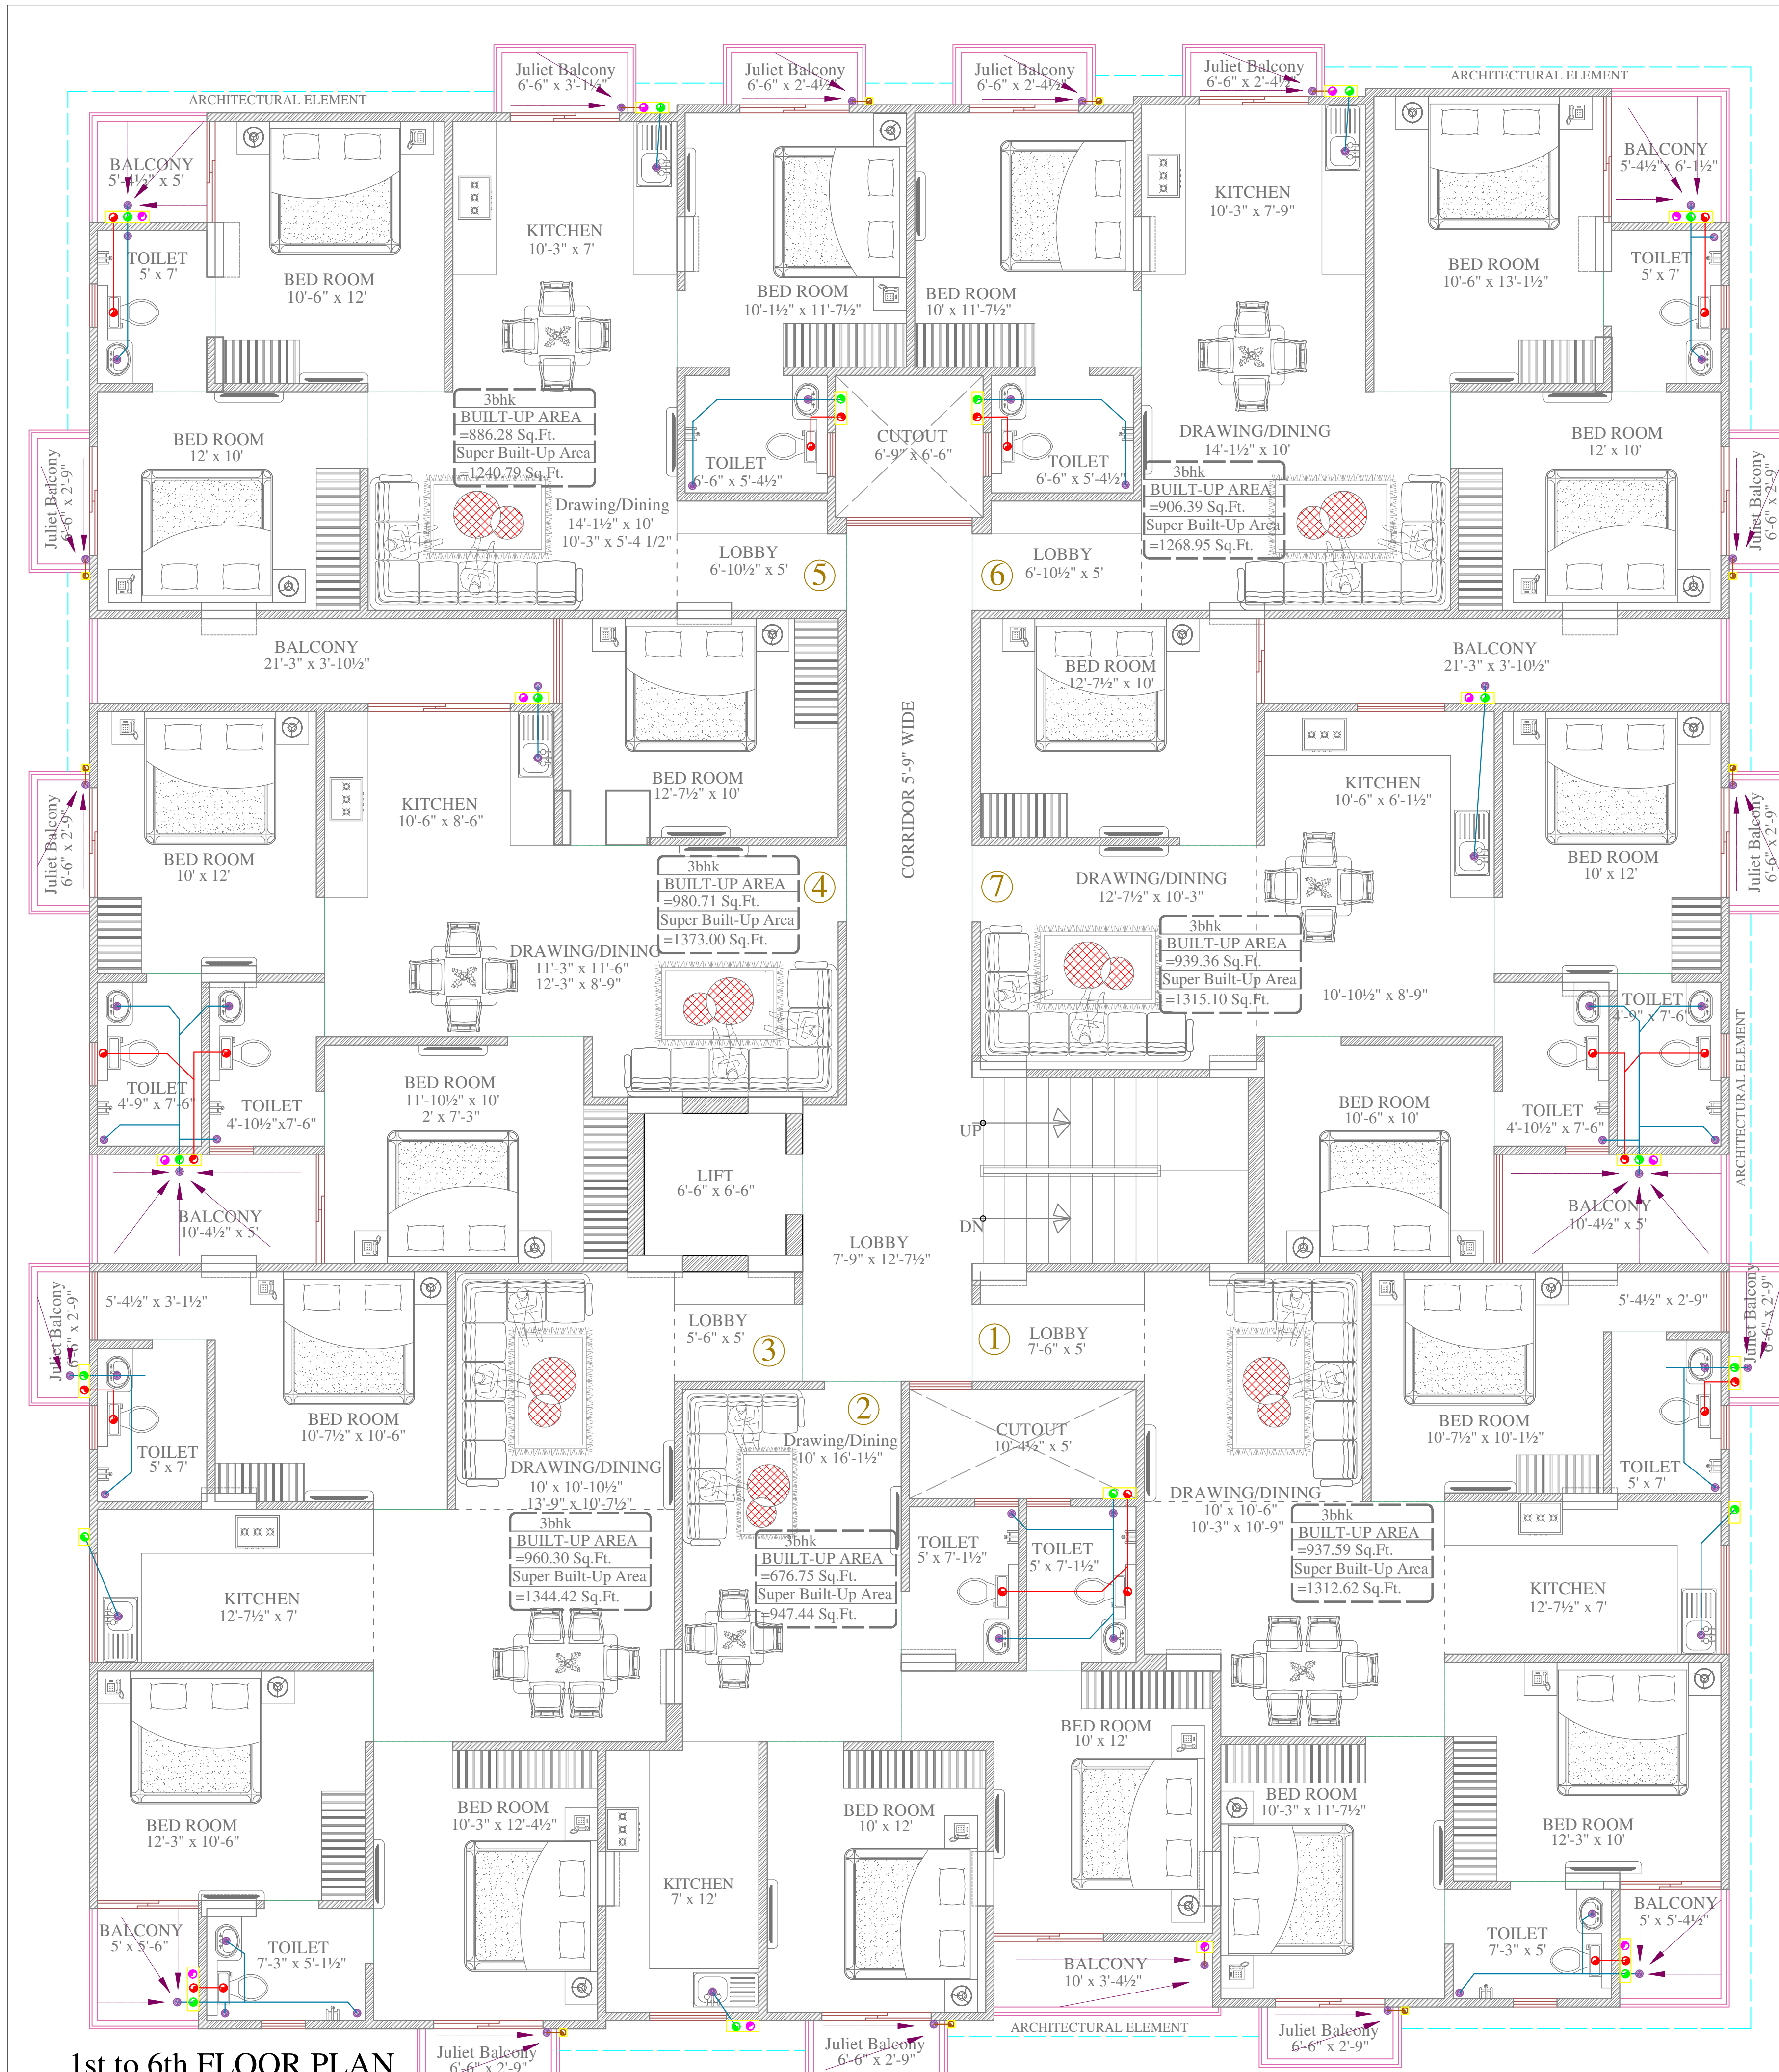

1st to 6th FLOOR PLAN

SYMBOL	DESCRIPTION
	110 mm Soil Waste Water Pipe
	110 mm Waste Water Pipe
	110 mm Rain Water Pipe
	110 mm Soil Waste Water Pipe
	110 mm Waste Water Pipe
	110 mm Rain Water Pipe
	75 mm Waste Water Pipe
	75 mm Rain Water Pipe
	50mm Waste Water Pipe Bottle Trap
	Floor Trap
	Flow Direction

PROJECT NAME:-
SHYAM HEAVENS

PROMOTER:-
INDOWESTERN BUILDTECH LLP

PROJECT ADDRESS:-
PLOT NO. 281, 282 XAVIER ARCADE JAIPUR

PROJECT FOR REFERENCE:
ASHISH SHARMA XAVIER ARCADE

DRAWING:
TYPICAL FLOOR DRAINAGE PLAN

SERVICES CONSULTANT:
ASHI ASSOCIATES
F9/440,Keshav Marg Chitrakut
Scheme,Jaipur
PH:91-0-93146-10438 ,0141-2440946
Mail:vipul8599@yahoo.com

ARCHITECTS:
SPACE GRID
C-49, VIDYA APARTMENT, PARAS MARG, BAPU NAGAR, NEAR JANTA STORE CIRCLE, JAIPUR-302015
PH-09314918766,0141-4005506 (O)
Email:-info.spacegrid@gmail.com