


Ø80MM CWS RING
MAIN (BY GRAVITY)

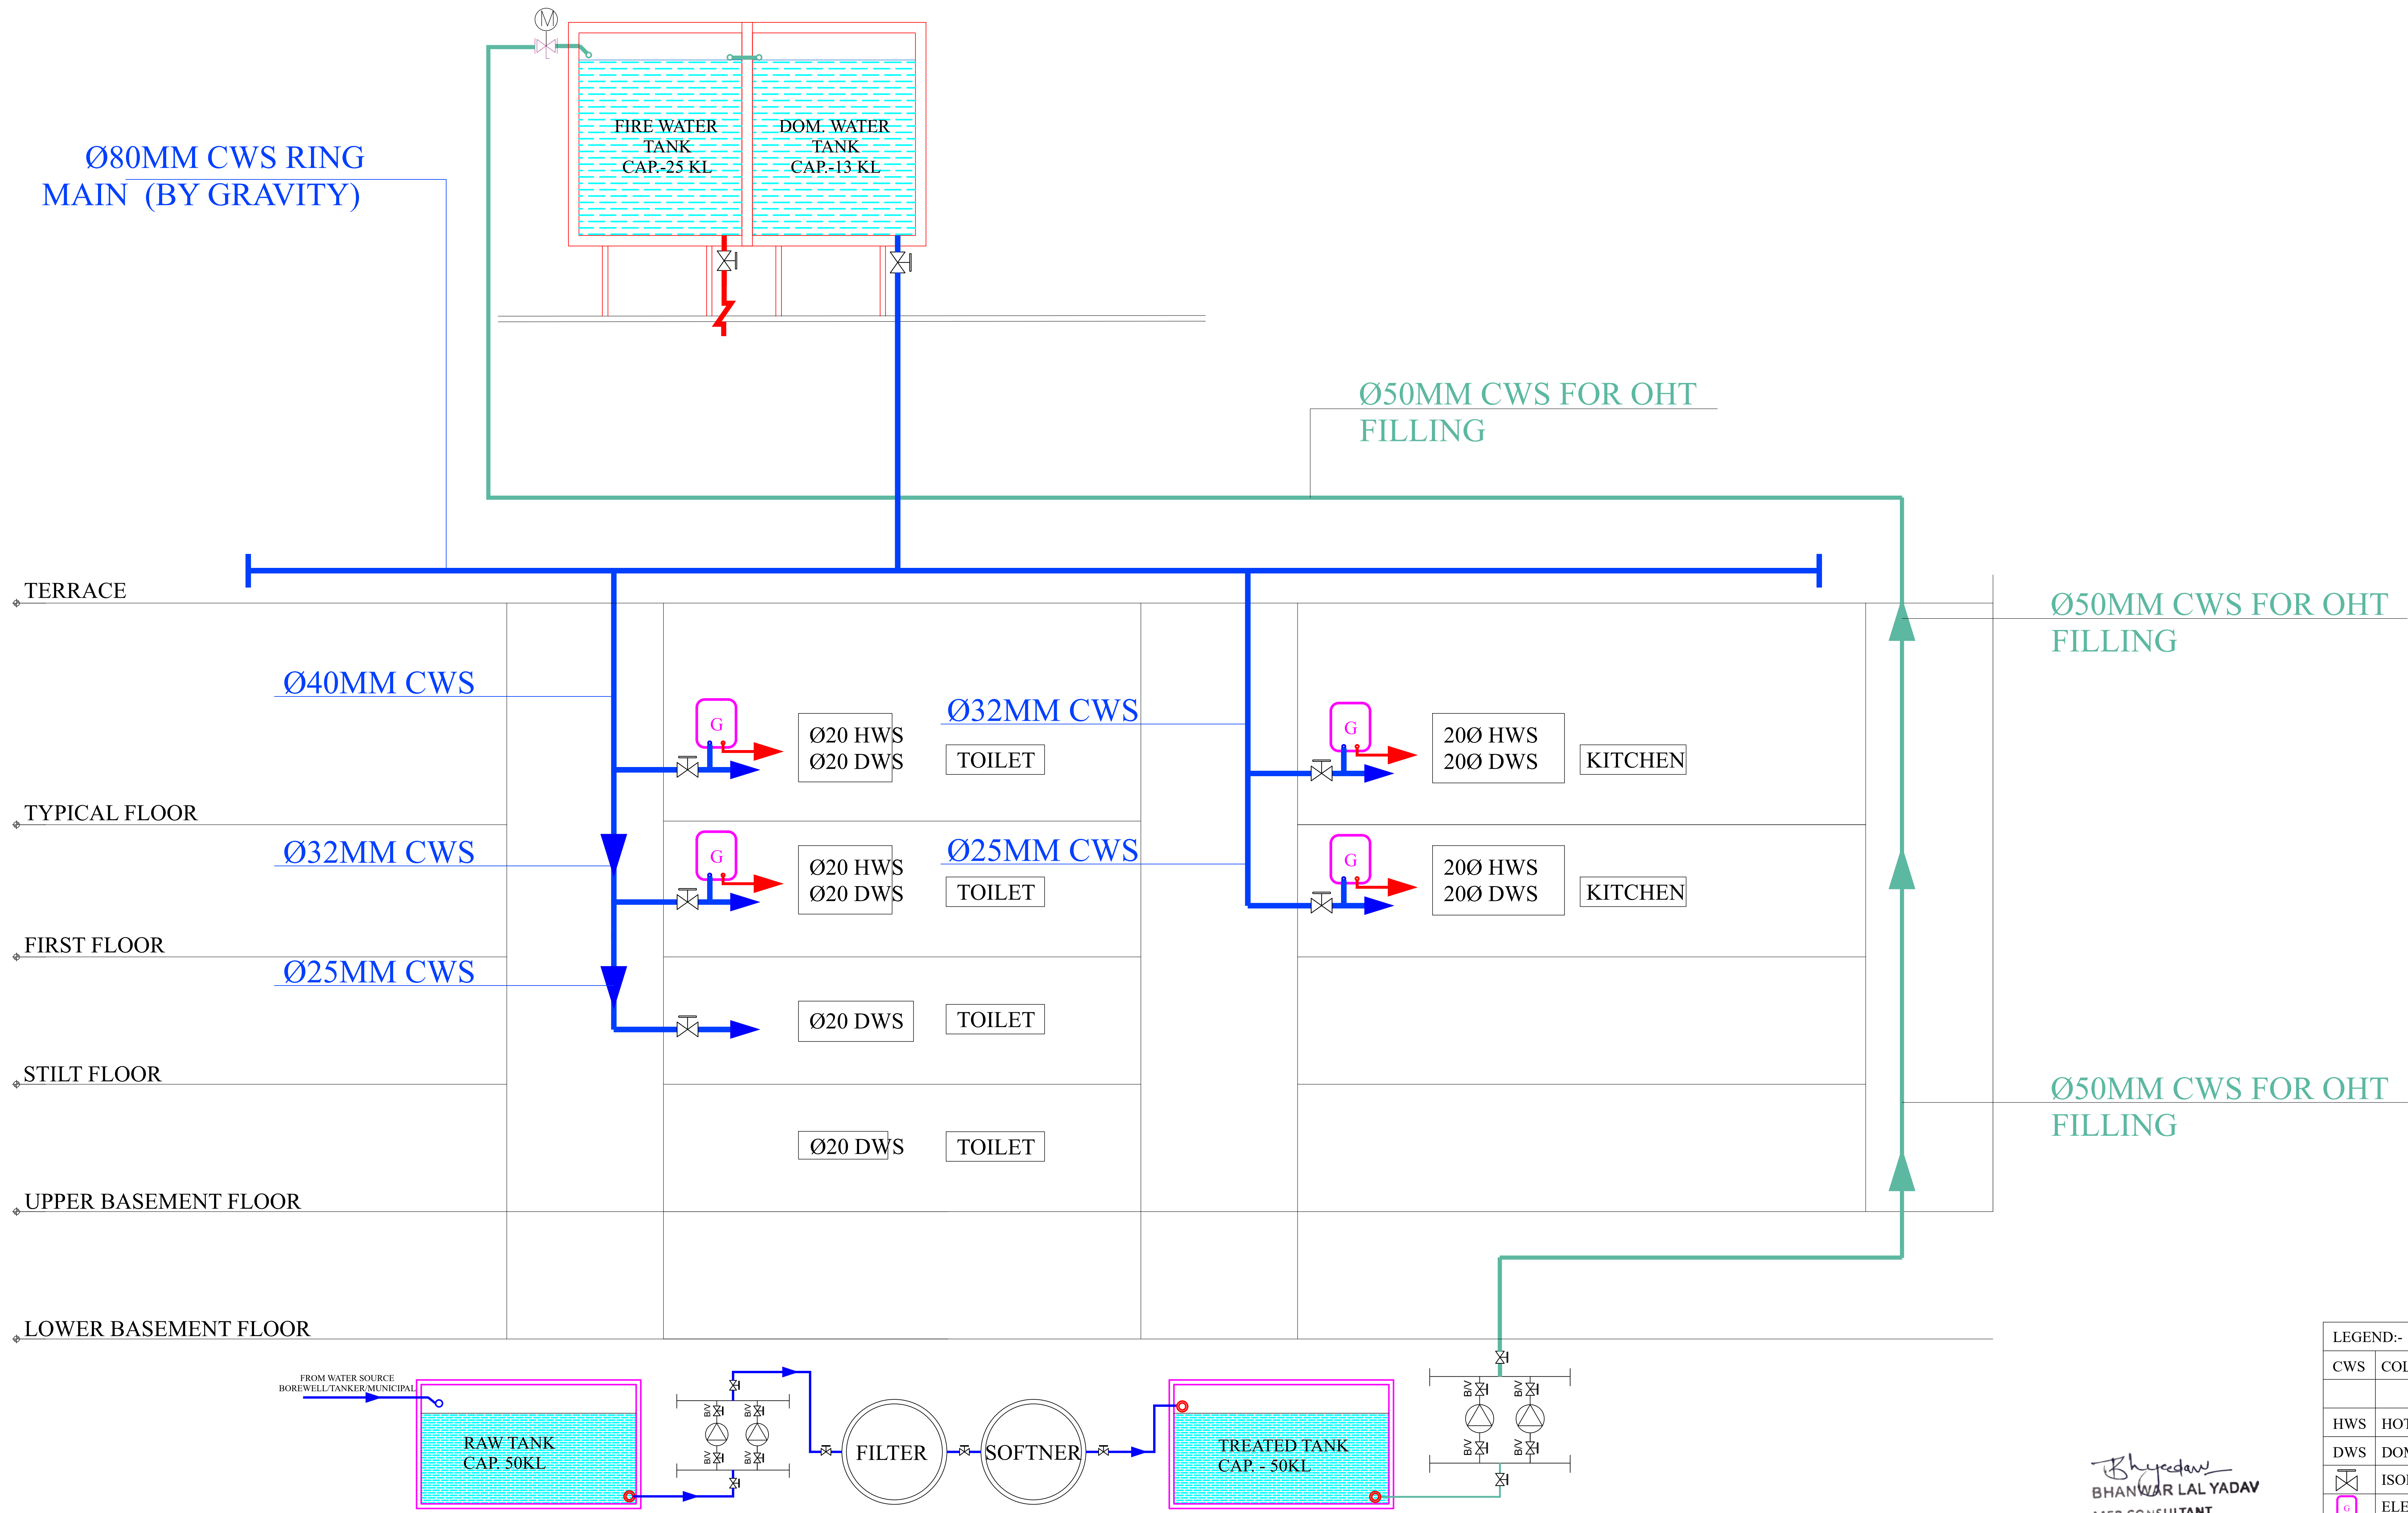

LEGEND:-	
CWS	COLD WATER SUPPLY PIPE
HWS	HOT WATER SUPPLY PIPE
DWS	DOMESTIC WATER SUPPLY PIPE
	ISOLATION/ON-OFF VALVE
	ELECTRIC GEYSER
	PRESSURE PUMP
	MOTORIZED/SOLENOID VALVE

Bhupendra
BHANWAR LAL YADAV
MEP CONSULTANT
DIP. MECH. (RAC), B.TECH MECH.

REV. NO.	DESCRIPTION TO REVISION	REV. BY	DATE
R-00	WATER_SUPPLY_SCHEMATIC	AZHAR	12.08.2025
-	-	-	-
-	-	-	-
ARCHITECT
A N K I T S H A R M A
ARCHITECTS * INTERIORS * & CONSTRUCTIONS
B-4, C-49, VIDHYA APARTMENT, BAPU NAGAR, JAIPUR
Phone- 0141-4069251, Mobile: (+91) 9928407365,
email:- arch_ankits@yahoo.com

STRUCTURAL CONSULTANT

CLIENT
UNIMAX BUILDESTATE

PROJECT NAME
CITY SCAPE
**PROPOSED RESIDENTIAL
FLATS AT PLOT NO. 181,
SEZ (SETTLEMENT)
SCHEME JHA1 BLOCK B
JAIPUR**

DWG TITLE
WATER_SUPPLY_SCHEMATIC

DWG STATUS
FOR_RERA_SUBMISSION

MEP CONSULTANTS

MEPEX
ENRICH YOUR BUILDING ANATOMY
H.O.: S.R. SPORTS COMPLEX
HATOJ MOD, SIRSI ROAD,
JAIPUR, 302012.B.O.: 401 & 402,
RAGHU SAPPHIRE CENTER,
CIVIL LINES, JAIPUR, 302006.
Mo. No.-9571758110, 7568093164
Email: mepexconsultant@gmail.com
teammepex@gmail.com

DEALT BY:	CHECKED BY:		DIRECTION: 
AZHAR	AVINASH		
DRAWN NO.:	SCALE:	SHEET SIZE:	
MPX/CH/PLM/SCH/R-00	NTS	A1	12.08.2025