


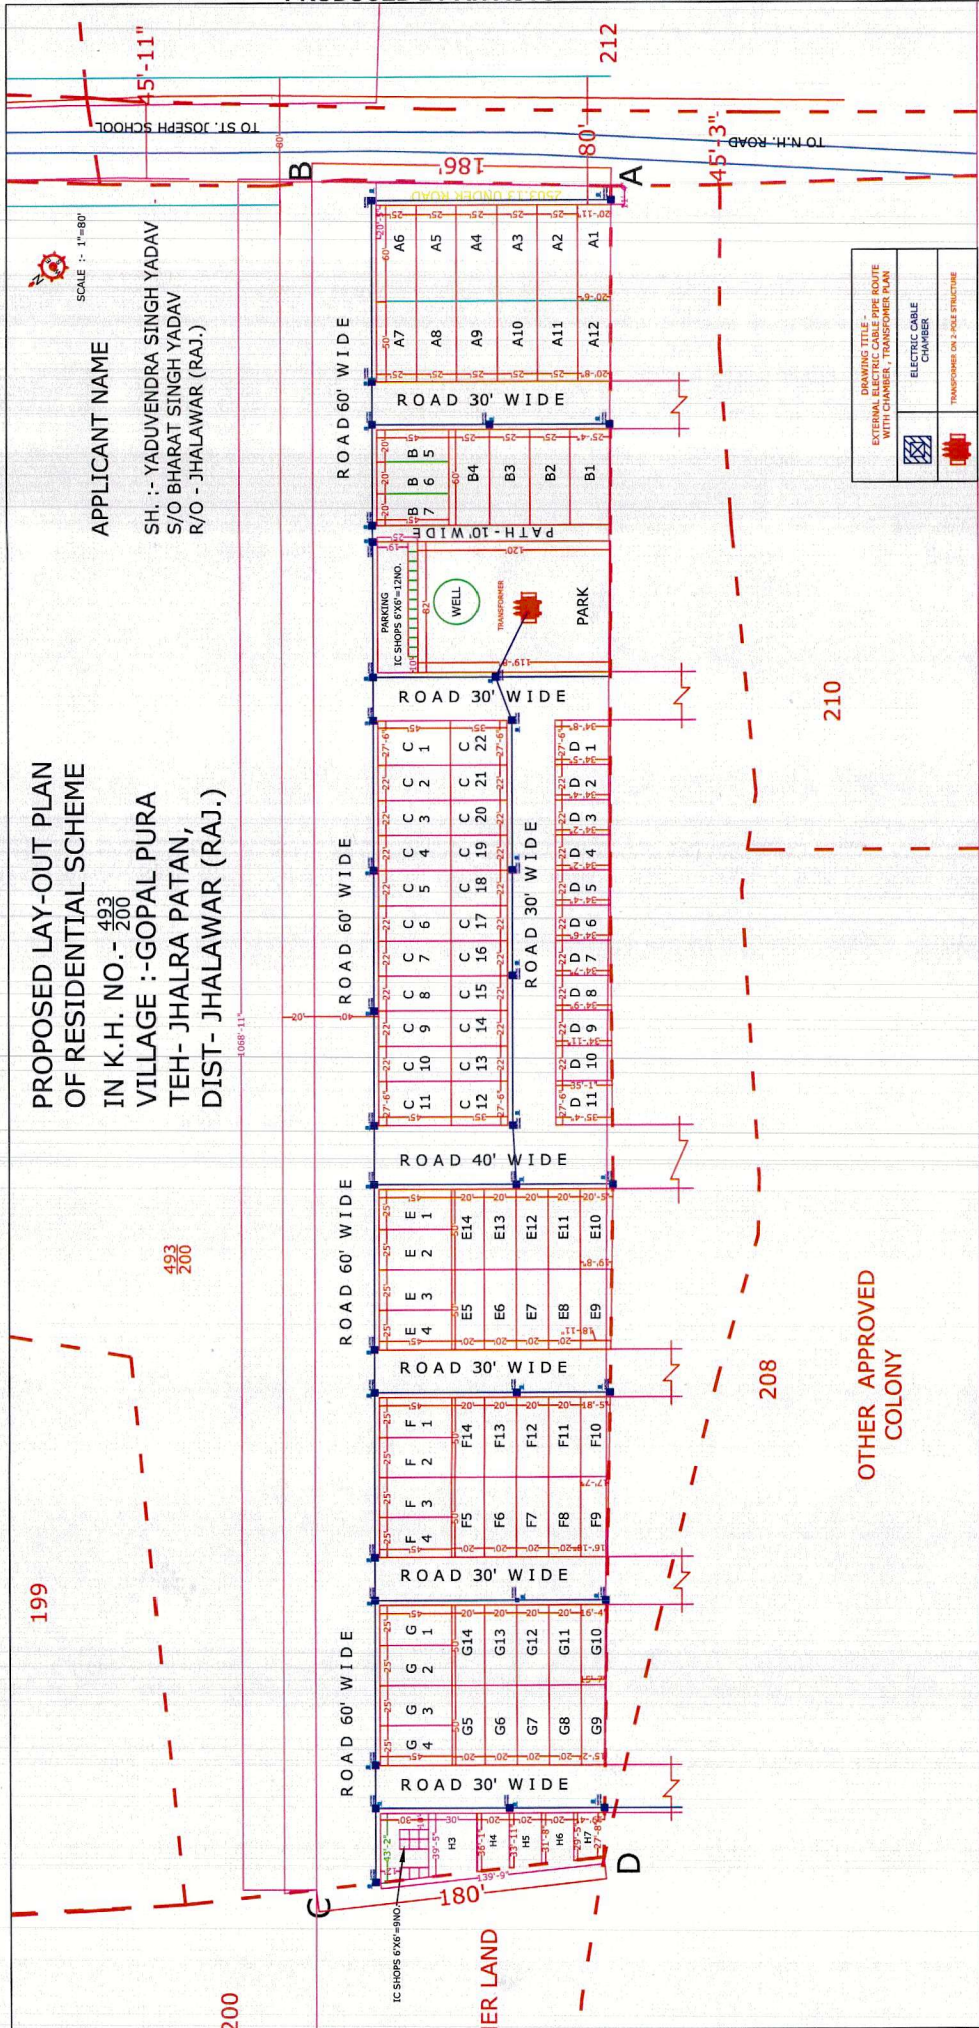

LAND USE OF PART KH. NO. 493/200
TOTAL AREA 7 BIGHA 2 BISWA

USE K. H. NO.- ANALYSIS

	AREA	AREA
RESIDENTIAL	100206.66 SQ.F.	51.84 %
I.C./PARKING	3290.00 SQ.F.	1.70 %
PARK	9825.47 SQ.F.	5.09 %
UNDER ROAD	2503.13 SQ.F.	1.29 %
ROAD	77172.24 SQ.F.	40.08 %
TOTAL AREA	193297.5 SQ.F.	100 %

KH.NO.	AREA BIGHA	AREA BISWA
493/200	07	0.02
TOTAL	07 BIGHA 2 BISWA	

DINESH KUMAR
CIVIL ENG. JHALAWAR

SING /ARCHT./ ENGINEERS

SING /OWNER

KHASRA BOUNDARY, A TO D
SHOWN THUS