


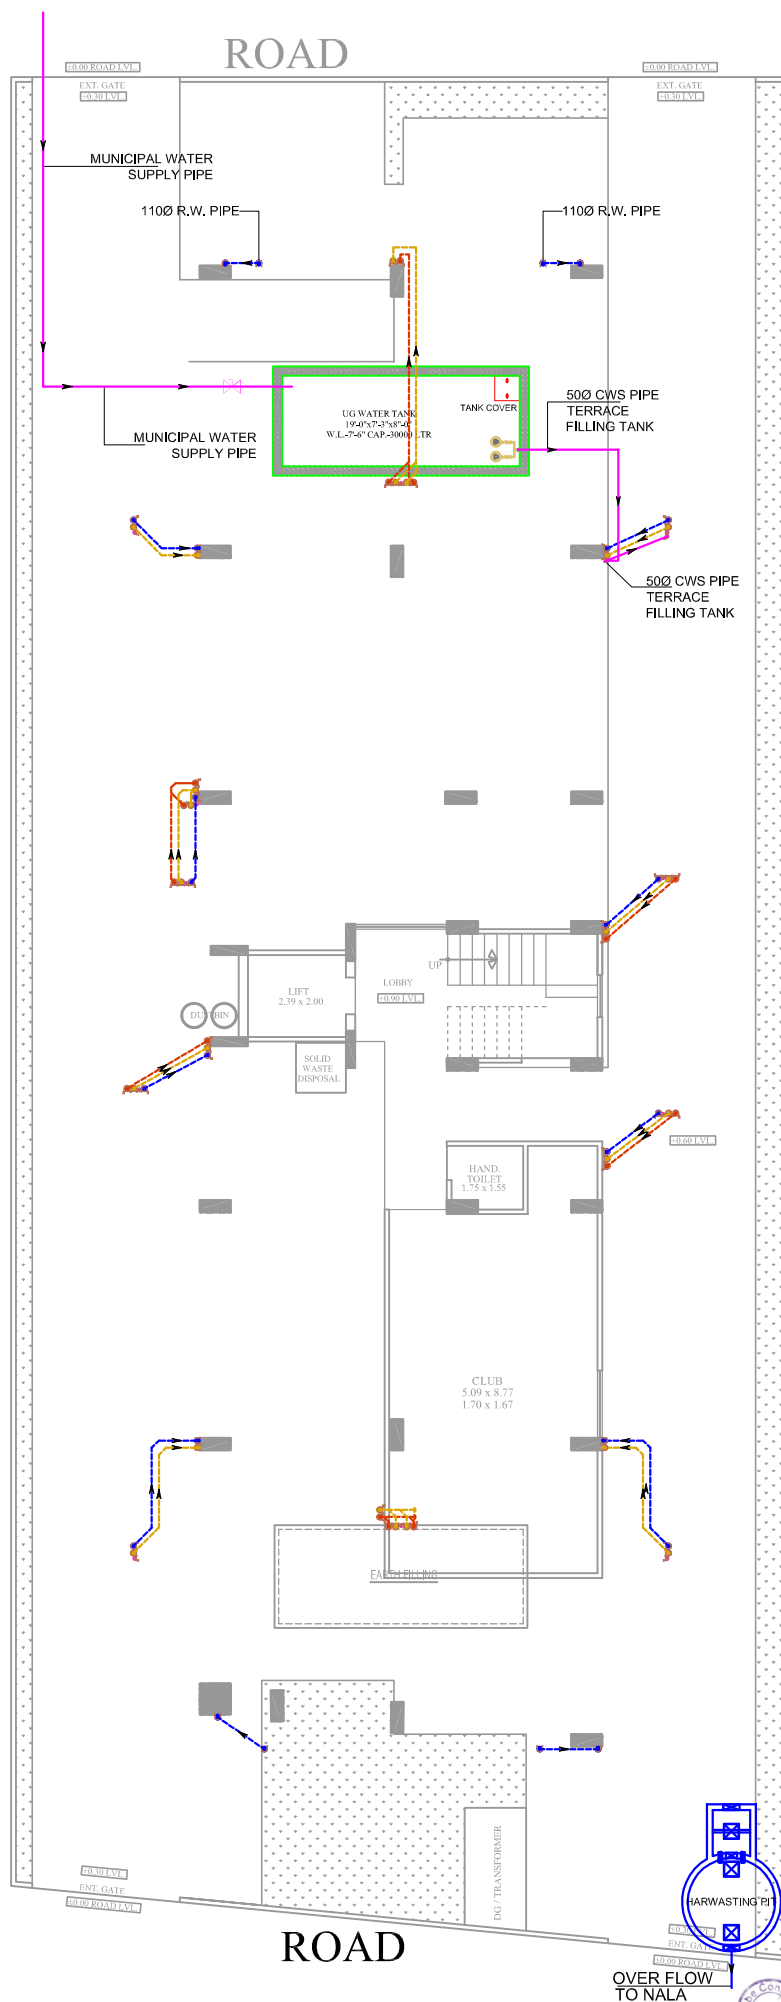

PROPOSED STILT FLOOR WATER SUPPLY LAYOUT

THIS DRAWING IS THE SOLE PROPERTY OF
M/S AKRITI AYOJAN AND IS NOT TO BE COPIED,
USED OR REPRODUCED FOR ANY PURPOSE
OTHER THAN FOR WHICH IT HAS BEEN LOANED.

LEGEND:-

①	COLD PIPE	—
②	WASTE PIPE	—
③	VENT PIPE	—
④	COLD WATER SUPPLY (CWS)	—
⑤	HOT WATER SUPPLY (HWS)	—
⑥	RAIN WATER PIPE	—
⑦	STORM WATER DRAINAGE PIPE	—
⑧	STORM WATER DRAINAGE PIPE	—
MEP CONSULTANT :-

cube consultant
A-6, PATH NO. 4, JAMUNA NAGAR,
SODALA, JAIPUR-302006,
MAIL :- cubemep@gmail.com,
Ph. No. 0141 2221089
Mob. No. +91 9214308430, +91 9785427711

DEALBY :-
HAMESH KUMARWAT

REVISION :-
R0

DATE :-
02-08-2024

TITLE :-
PROPOSED STILT FLOOR
WATER SUPPLY LAYOUT

WORKING DRAWINGS

SCALE :- 1=100

DATE :-

PROJECT :-

PROPOSED BUILDING AT PLOT NO. 51,
RAJAXMI ENCLAVE-X, MANPUR DEVRI,
GOLLAJAS, TEH SANGAR, JAIPUR

OWNER :-

ASKG HOMES
V. Suresh Kumar Prasad (PARTNER)

ARCHITECT :-

M/S AKRITI AYOJAN

ARCHITECTS, INTERIOR DESIGNERS,

K-47, THIRD FLOOR, NAGANAGAR TOWER, RAJASTHAN,
GOLLAJAS, JAIPUR-302006, RAJASTHAN

0141 2221089 92115411
askg@askg.com askg@askg.com


DATE :-

NORTH :-




For ASKG HOMES
Partner
PARTNER

Amer Gupta
M.E.P. Consultant
S.E. Electrical

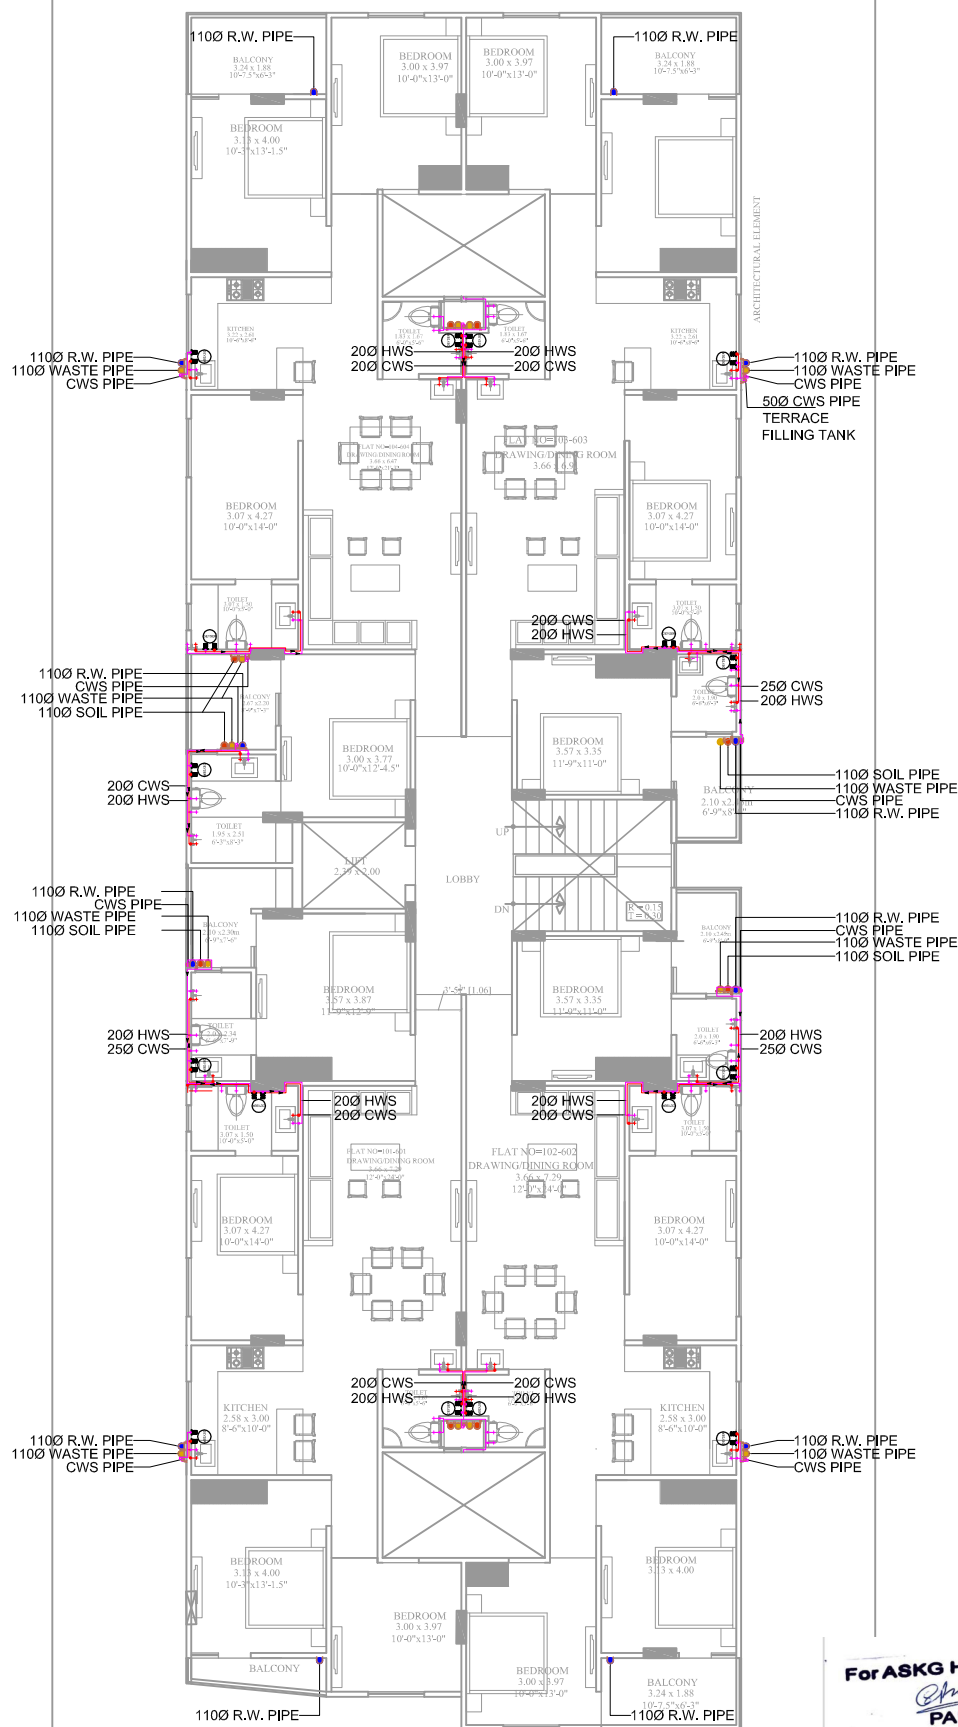

PROPOSED GROUND, 1st TO 5th FLOOR WATER SUPPLY LAYOUT

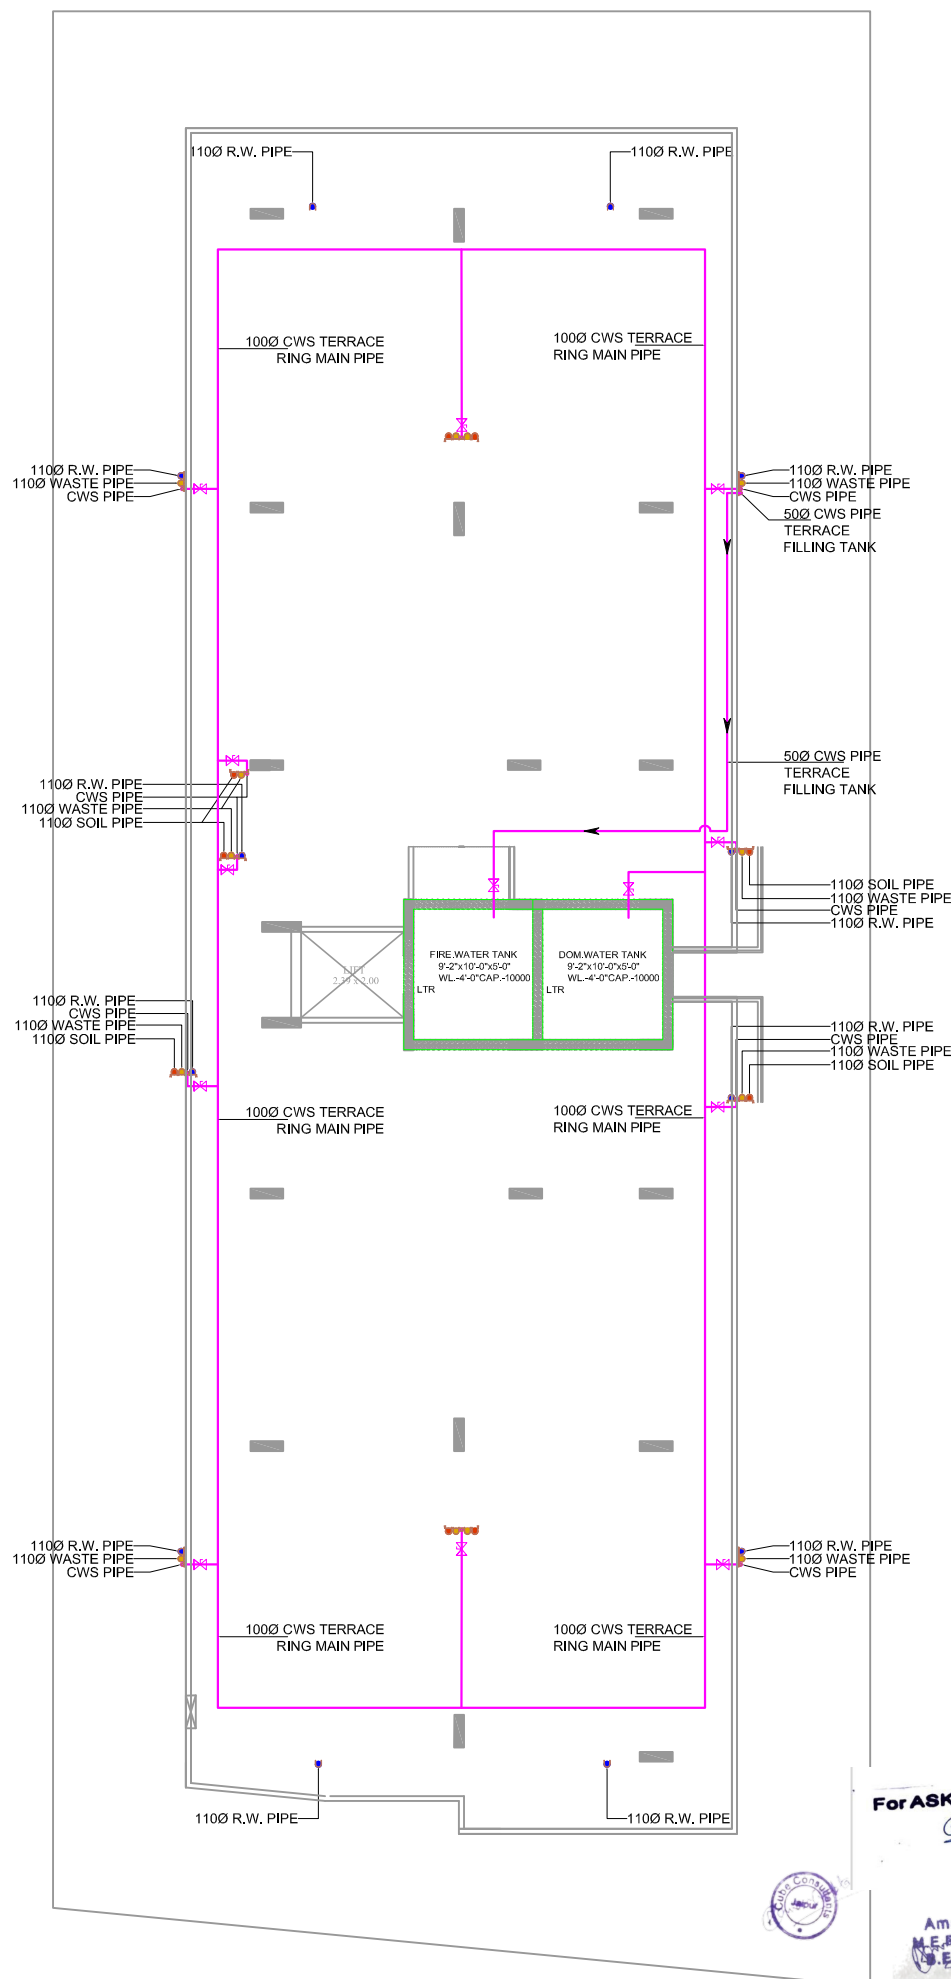

THIS DRAWING IS THE SOLE PROPERTY OF
M/S AKRITI AVOJAN AND IS NOT TO BE COPIED,
USED OR REPRODUCED FOR ANY PURPOSE
OTHER THAN FOR WHICH IT HAS BEEN LOANED.

LEGEND:-

1	R.W. PIPE	—
2	WASTE PIPE	—
3	VENT PIPE	—
4	COLD WATER SUPPLY (CWS)	—
5	HOT WATER SUPPLY (HWS)	—
6	RAIN WATER PIPE	—
MEP CONSULTANT :-

cube consultant

A-8, PATH NO. 4, JAMUNA NAGAR,
SODALA, JAIPUR-302008,
MAIL:- cubemap@gmail.com,
Ph. No. 0141 2221089
Mob. No. +91 9214308430, +91 9785427711

SCALE:- 1:100
RAMESH KUMAR
R0
DATE:- 02-08-2024

TITLE:-
PROPOSED TERRACE FLOOR
WATER SUPPLY LAYOUT
WORKING DRAWINGS

SCALE:- 1:100
DATE:-

PROJECT:-
PROPOSED BUILDING AT PLOT NO. 51,
RAJLAXMI ENCLAVE-X,
JAIPUR

ARCHITECT
M/S AKRITI AVOJAN

ARCHITECTS INTERIOR DESIGNERS


647, THIRD FLOOR, MANGLAM TOWER, JAMUNA
NAGAR, SODALA, JAIPUR-302008
0141 2221089
09214308430
avojan@akritiavojan.com

DATE:-

NORTH :-



PROPOSED TERRACE FLOOR WATER SUPPLY LAYOUT

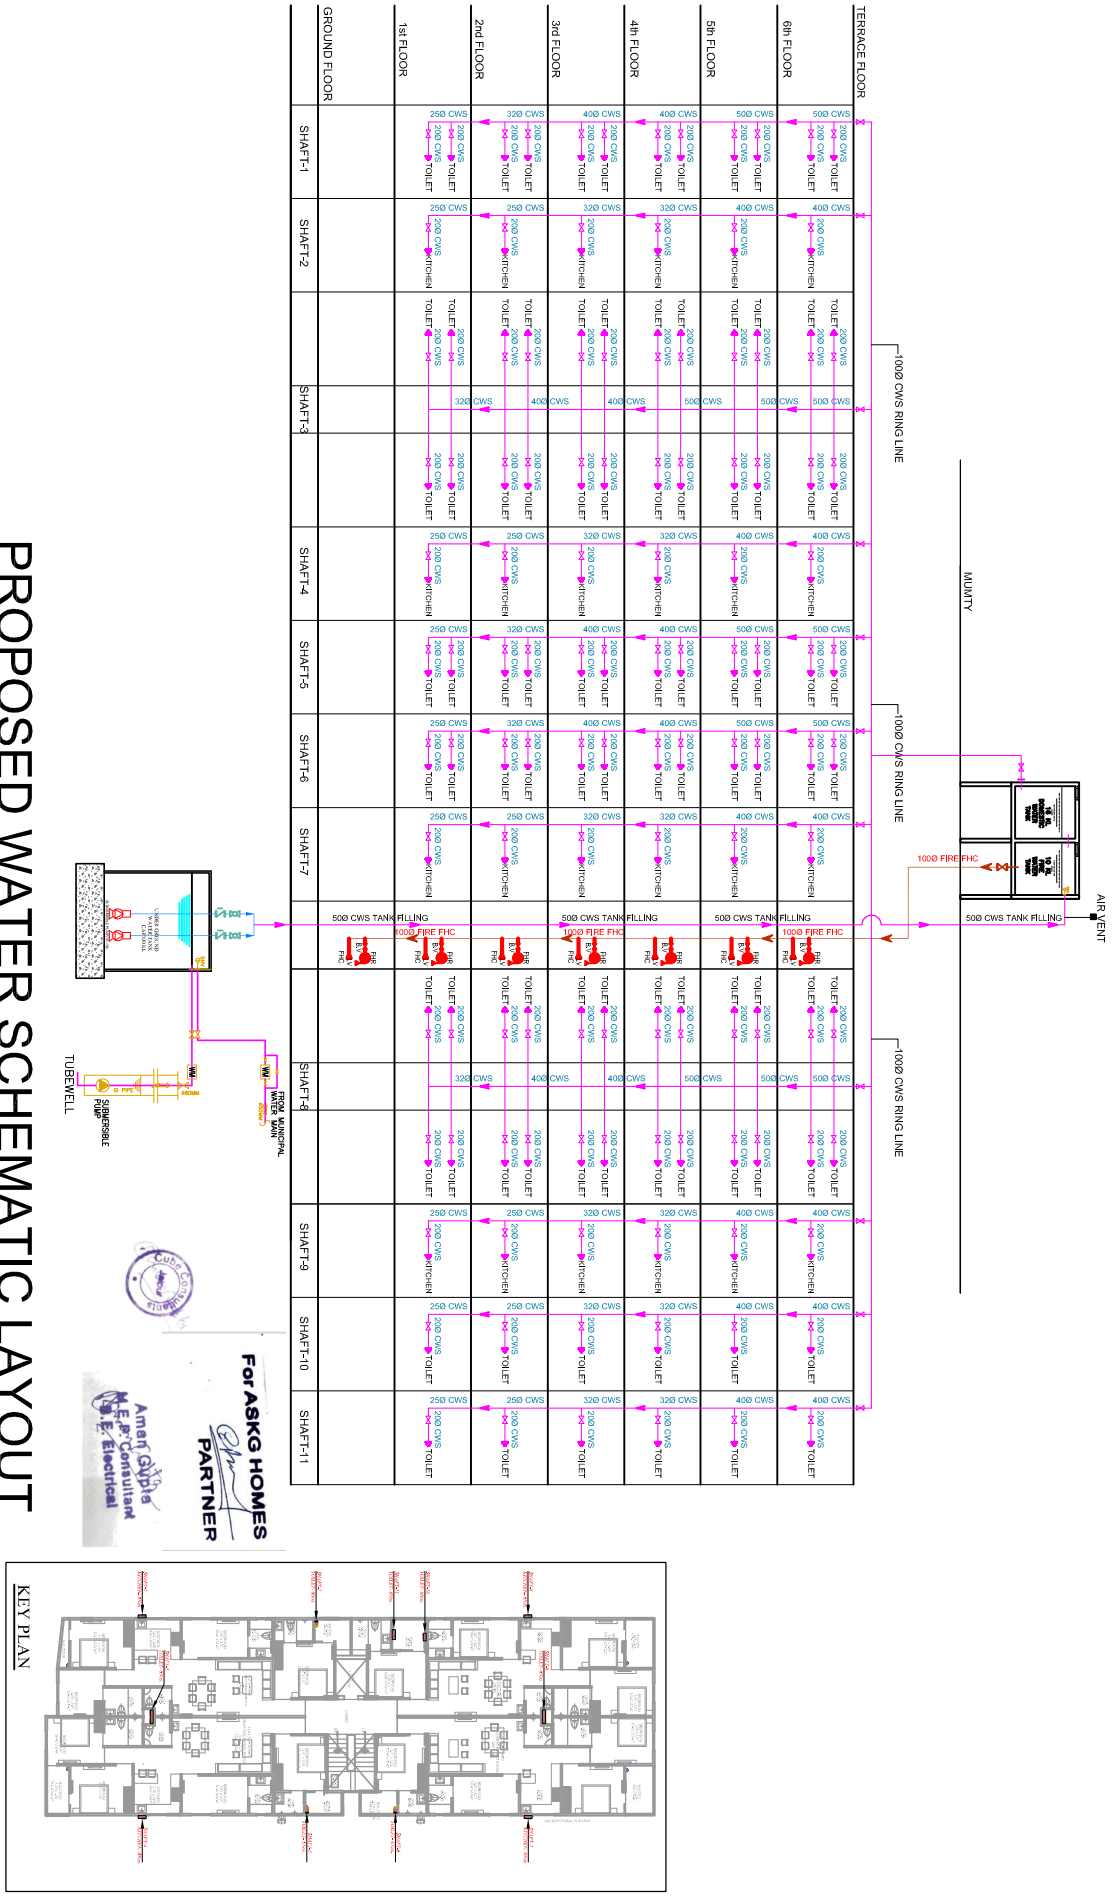

PROPOSED WATER SCHEMATIC LAYOUT

CLIENT:-		MEP CONSULTANT :-		ARCHITECT		DRAWING:-	
ASKG HOMES M. Suresh Kumar Prasanna (PARTNER)		cubec consultant A-8, PATH NO. 4, JAMUNA NAGAR, SODALA, JAIPUR-302006 MAIL:- cubecmp@gmail.com PH NO. -91 141 221088, 921408434, 975437711		M/S AKRITI AYOJAN ARCHITECTS, INTERIOR DESIGNERS A-27, MIDC, 1ST FLOOR, JAMUNA NAGAR, SODALA, JAIPUR-302006 CONTACT NO. 921408434, 975437711 www.akritiavojan@gmail.com		PROPOSED WATER SCHEMATIC LAYOUT DATE:- 05.04.2024 DETAIL:- RAMESH REV:- DRAWING NO.:- PATH:-	
PROJECT:- PROPOSED BUILDING AT PLOT NO. 51, KALAXMI ENCLAVE-X, MANPUR DEVRI GOLWASATTEH SANGANER JAIPUR		DEALT BY RAMESH		REVISION DATE: 29.07.2024		APPRO:-	
