
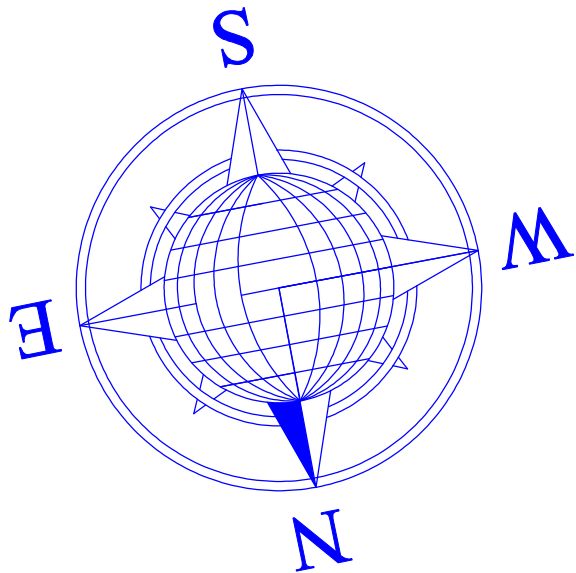


PROPOSED LAY OUT PLAN OF

"**RUKMANI NAGAR**" G - BLOCK (B)

AT VILLAGE HARSULIYA, KHASRA NO 1407/19,
TEHSIL : MADHORAJPURA , DISTT. JAIPUR
NEAR RUKMANI NAGAR E- BLOCK
SCALE :- 1 : 600

S.No.	LAND USE	AREA (Sq.Mtr.)	PERCENTAGE
1	RESIDENTIAL	3752.59 Sq.Mtr.	59.35 %
	PARK	834.82 Sq.Mtr.	13.20 %
2	INFORMAL SECTOR	37.21 Sq.Mtr.	0.59 %
3	ROAD / PARKING	2033.30 Sq.Mtr.	26.86 %
TOTAL :-		6323.00 Sq.Mtr	100.00%
NAME OF SCHEME :- " RUKMANI NAGAR " G - BLOCK (B)			
AT VILLAGE : HARSULIYA, KHASRA NO. 1407/19 TEHSIL, MADHORAJPURA, DISTT. JAIPUR. NEAR RUKMANI NAGAR E- BLOCK			

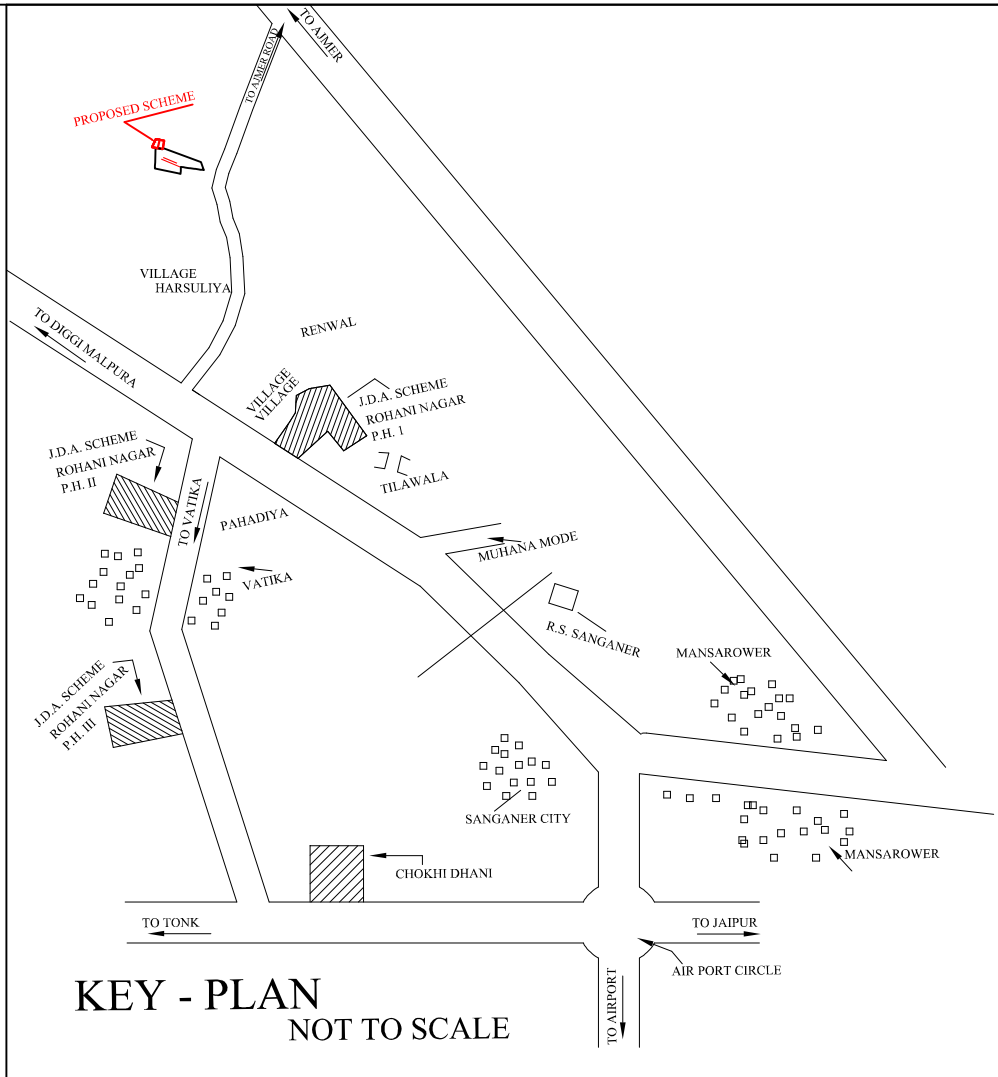

OTHER'S LAND

OTHER'S LAND

OTHER'S LAND

OTHER'S LAND

OTHER'S LAND

DRG. TITLE:-
ELECTRIC HT XLPE
UNDER GROUND CABLE
ROUTE LAYOUT

LEGENDS:

Symbol	Description
	11/0.433kV, 100 kVA TRANSFORMER ON 2-POLE STRUCTURE WITH 3WAY RMU
	11K V H.T XLPE UNDER GROUND CABLE SUB STATION TO TRANSFORMERS.

SERVICES CONSULTANT:

ASHI ASSOCIATES

F 9 / 440 , Keshav Marg Chitrakut Scheme,Jaipur
PH:91-0-93146-10438 ,0141-2440946, Mail:vipul8599@yahoo.com

VIPUL AGARWAL
M.E.P. CONSULTANT
B.E. ELECTRICAL

APPROVED SCHEME
RUKMANI NAGAR E- BLOCK

PARK

ROAD 9.00 Mtr. W I D E

ROAD 9.00 Mtr. W I D E

ROAD 9.00 Mtr. WIDE



APPROVED SCHEME
RUKMANI NAGAR E- BLOCK

APPROVED SCHEME
RUKMANI NAGAR E- BLOCK

PROPOSED LAY OUT PLAN OF
"RUKMANI NAGAR" G - BLOCK (B)


AT VILLAGE HARSULIYA, KHASRA NO 1407/19,
TEHSIL : MADHORAJPURA , DISTT. JAIPUR
NEAR RUKMANI NAGAR E- BLOCK
SCALE :- 1 : 600

S.No.	LAND USE	AREA (Sq.Mtr.)	PERCENTAGE
1	RESIDENTIAL	3752.59 Sq.Mtr.	59.35 %
	PARK	834.82 Sq.Mtr.	13.20 %
2	INFORMAL SECTOR	37.21 Sq.Mtr.	0.59 %
3	ROAD / PARKING	2033.30 Sq.Mtr.	26.86 %
TOTAL :-		6323.00 Sq.Mtr	100.00%
NAME OF SCHEME :- "RUKMANI NAGAR" G - BLOCK (B)			
AT VILLAGE : HARSULIYA, KHASRA NO. 1407/19 TEHSIL, MADHORAJPURA, DISTT. JAIPUR. NEAR RUKMANI NAGAR E- BLOCK			

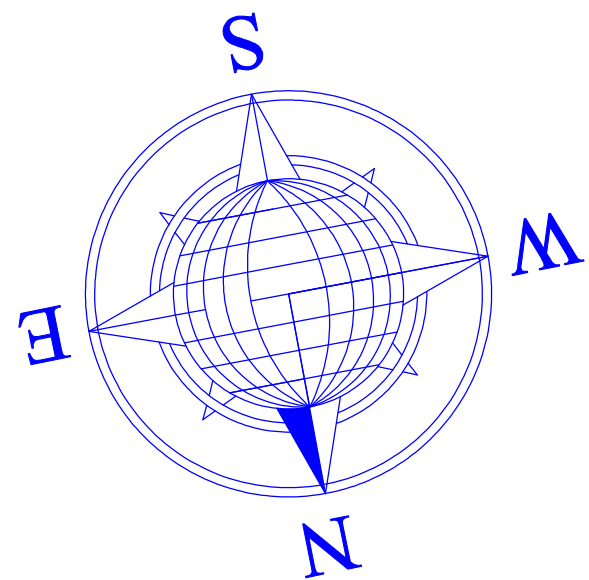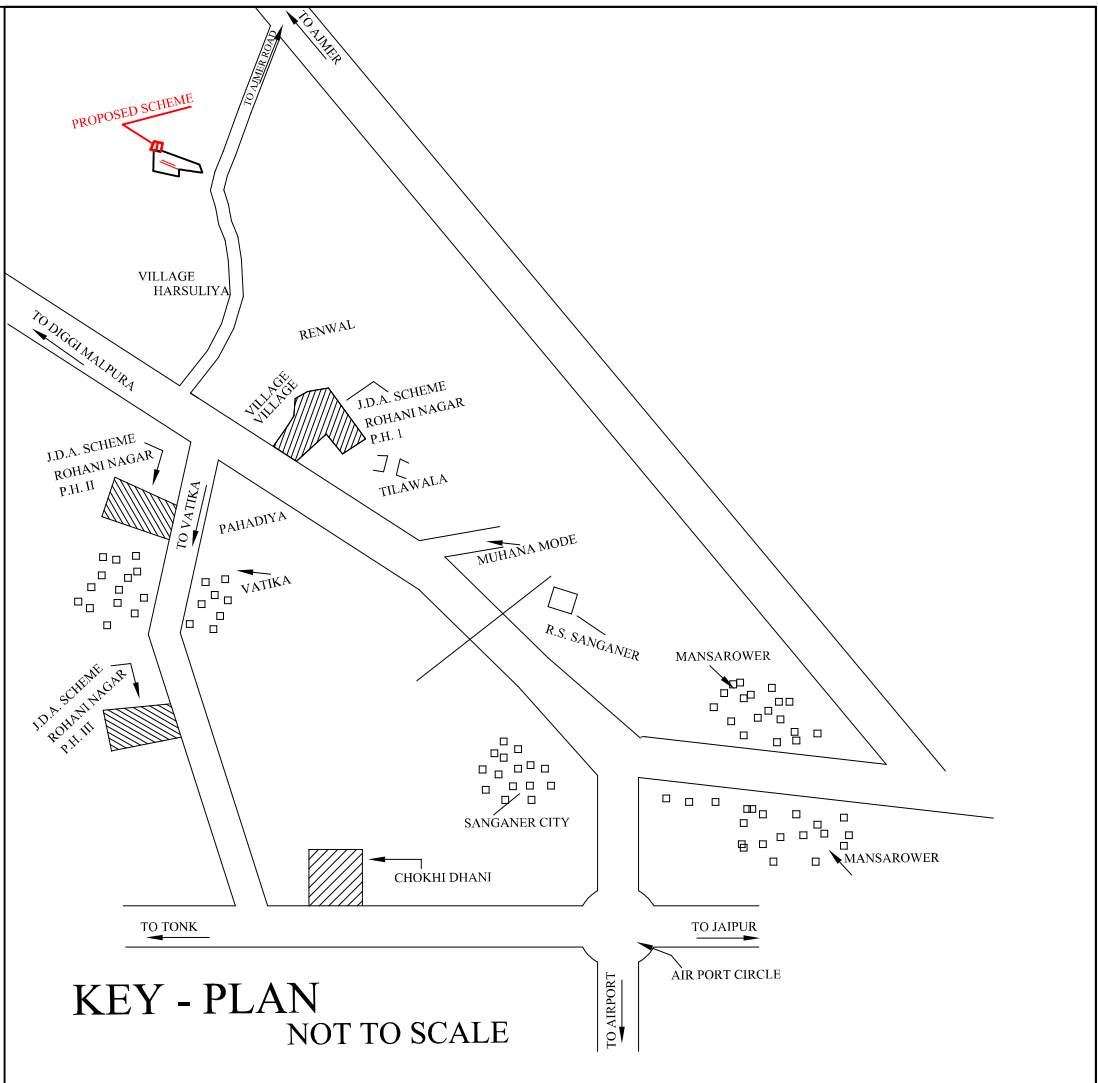

OTHER'S LAND

OTHER'S LAND

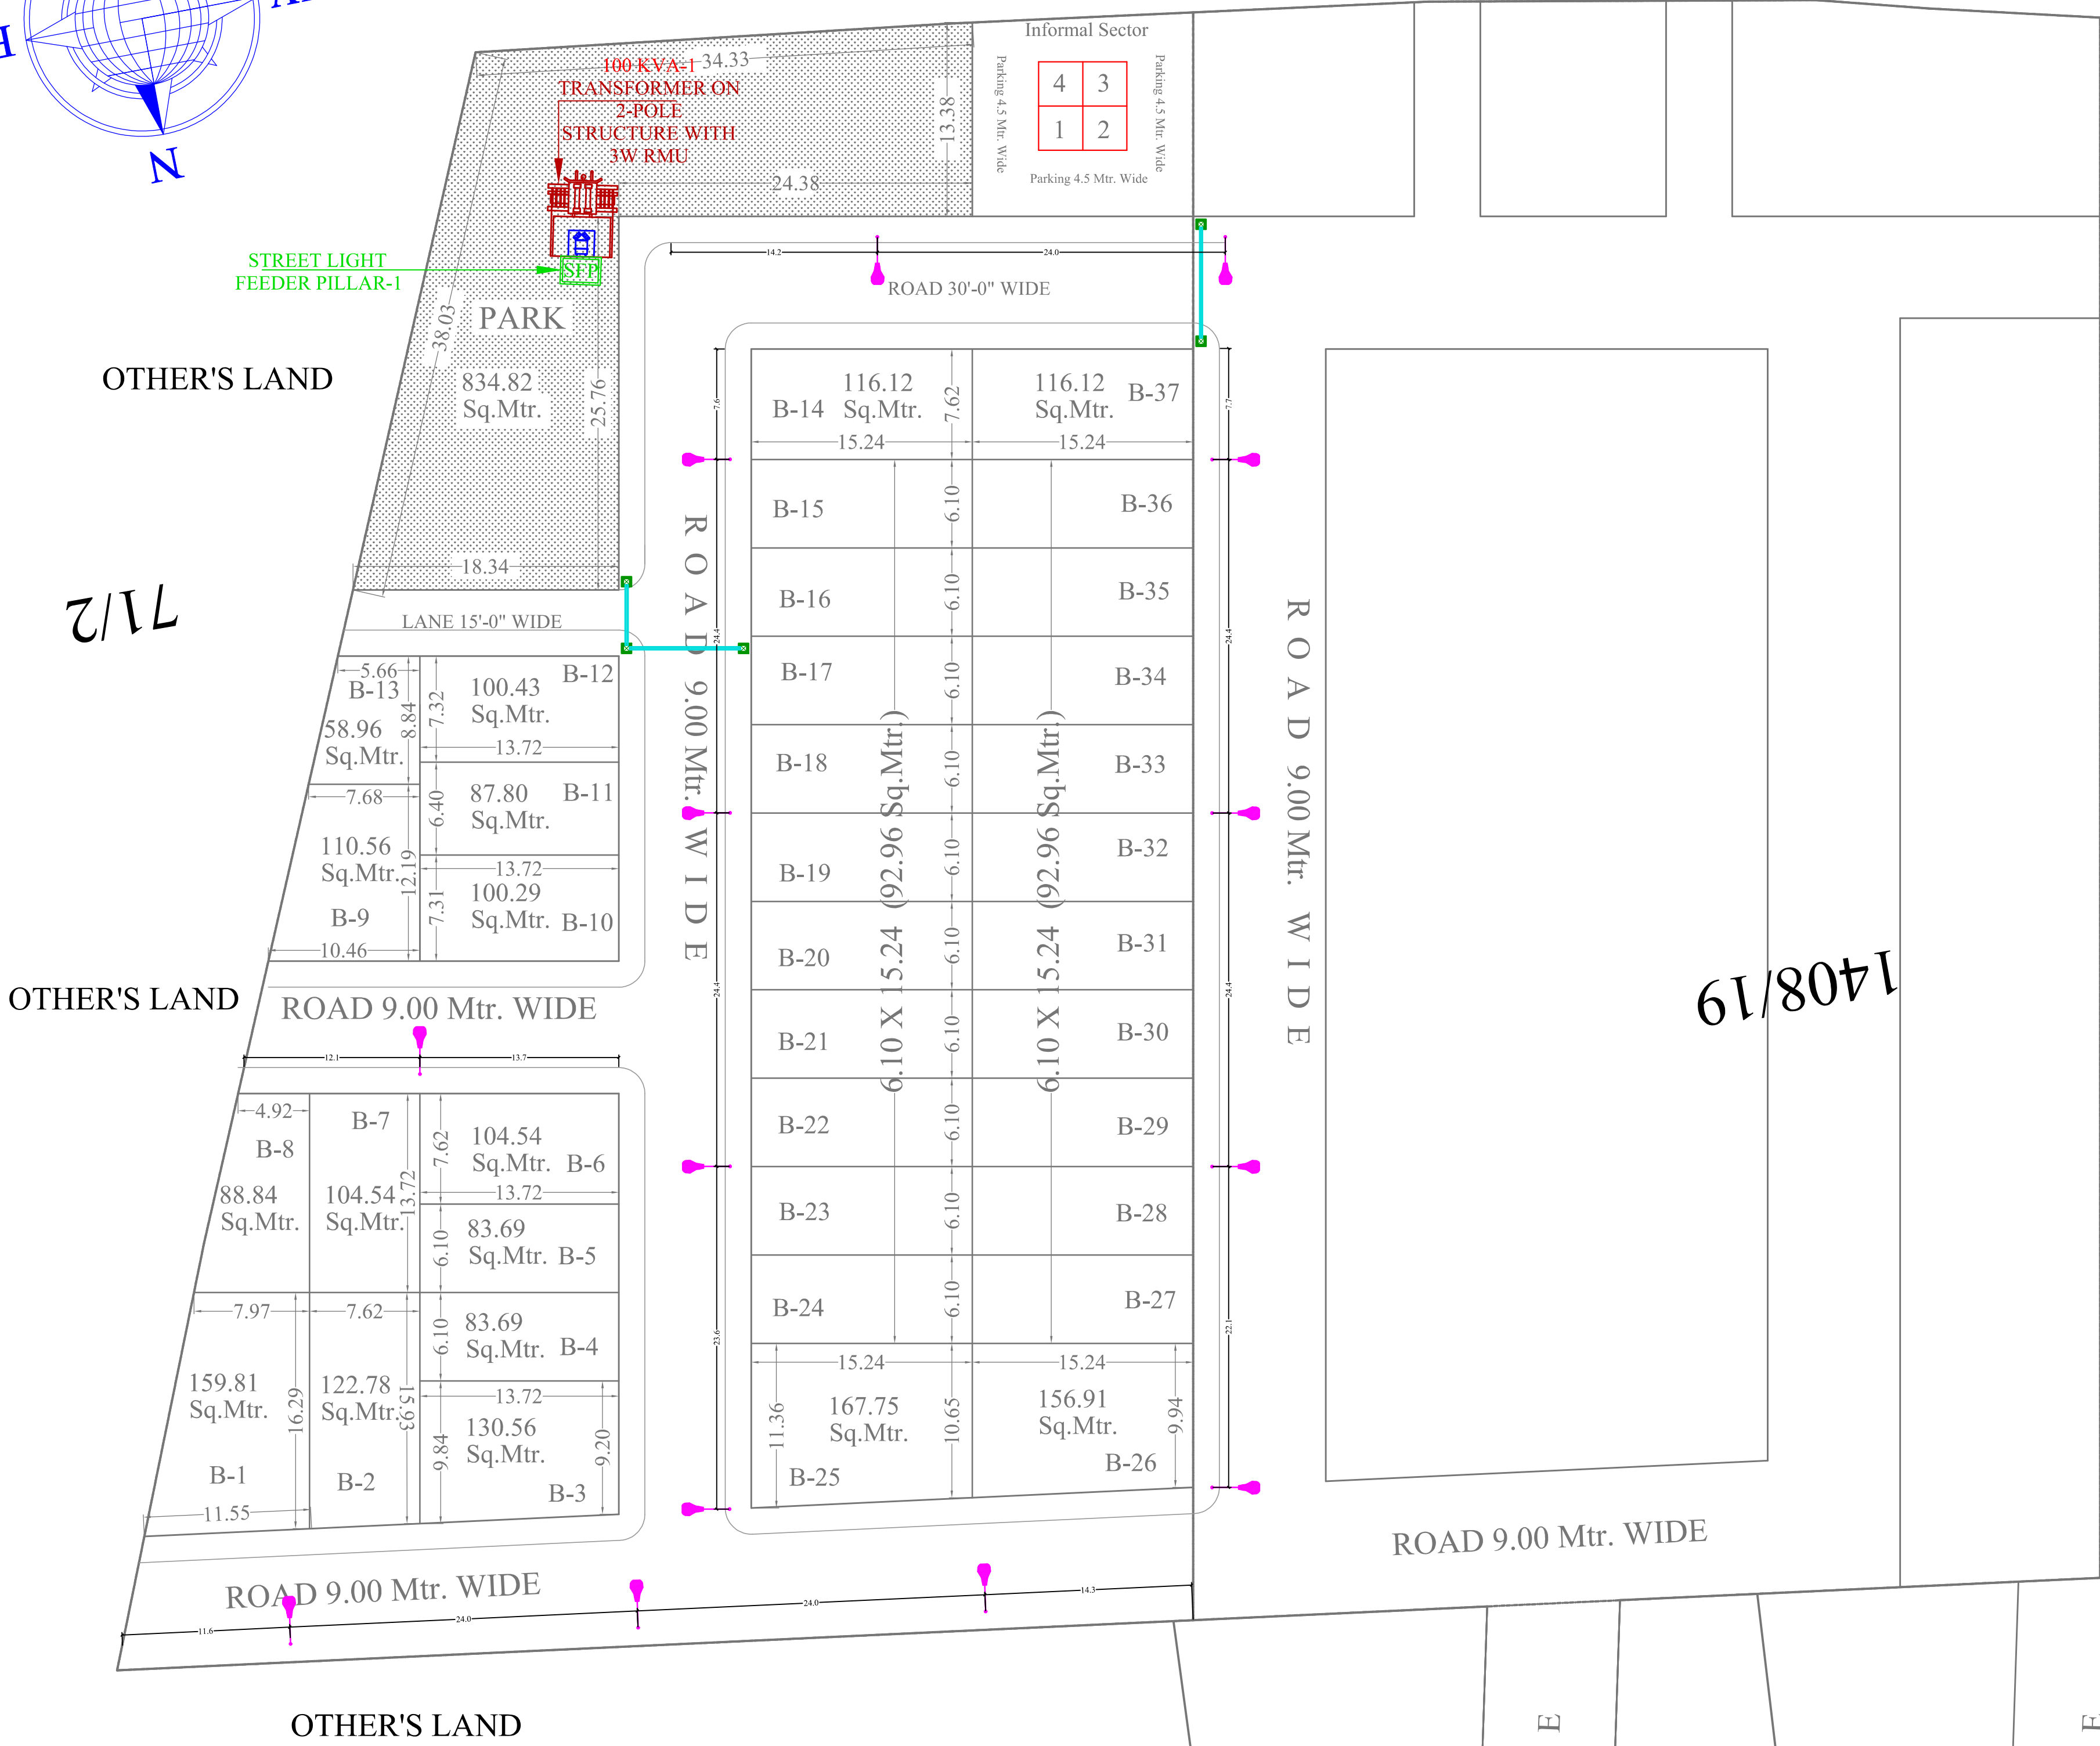

DRG. TITLE:-
SITE EXTERNAL STREET
LIGHT & CABLE CHAMBER
PIPE ROUTE PLAN

LEGENDS:

Symbol	Description
	11/0.433kV, 100 kVA TRANSFORMER ON 2-POLE STRUCTURE WITH 3WAY RMU
	STREET LIGHT FEEDER PILLAR
	SINGLE ARM STREET LIGHT
	6" DIA. PVC PIPE FOR ROAD CROSSING
	ELECTRIC CABLE CHAMBER SIZE:- 450 X 450mm



SERVICES CONSULTANT:
ASHI ASSOCIATES
F 9 / 440 , Keshav Marg Chitrakut Scheme,Jaipur
PH:91-0-93146-10438 ,0141-2440946, Mail:vipul8599@yahoo.com

Vipul
VIPUL AGARWAL
M.E.P. CONSULTANT
B.E. ELECTRICAL

PROPOSED LAY OUT PLAN OF
"RUKMANI NAGAR" G - BLOCK (B)

AT VILLAGE HARSULIYA, KHASRA NO 1407/19,
TEHSIL : MADHORAJPURA , DISTT. JAIPUR
NEAR RUKMANI NAGAR E- BLOCK
SCALE :- 1 : 600

S.No.	LAND USE	AREA (Sq.Mtr.)	PERCENTAGE
1	RESIDENTIAL	3752.59 Sq.Mtr.	59.35 %
	PARK	834.82 Sq.Mtr.	13.20 %
2	INFORMAL SECTOR	37.21 Sq.Mtr.	0.59 %
3	ROAD / PARKING	2033.30 Sq.Mtr.	26.86 %
TOTAL :-		6323.00 Sq.Mtr	100.00%
NAME OF SCHEME :- "RUKMANI NAGAR" G - BLOCK (B)			
AT VILLAGE : HARSULIYA, KHASRA NO. 1407/19			
TEHSIL, MADHORAJPURA, DISTT. JAIPUR.			
NEAR RUKMANI NAGAR E- BLOCK			

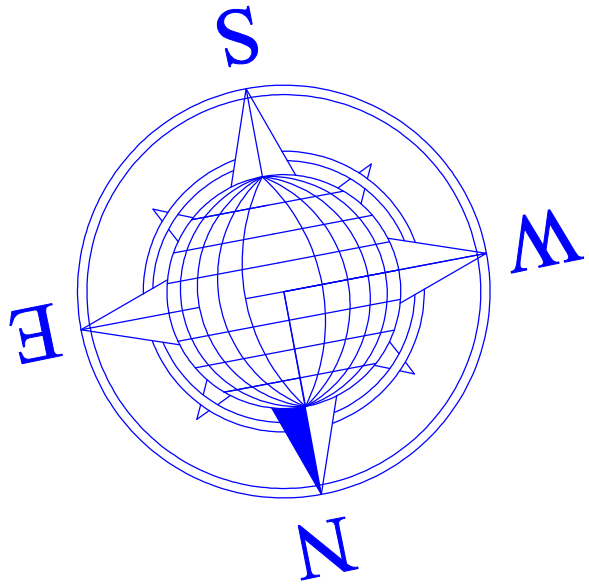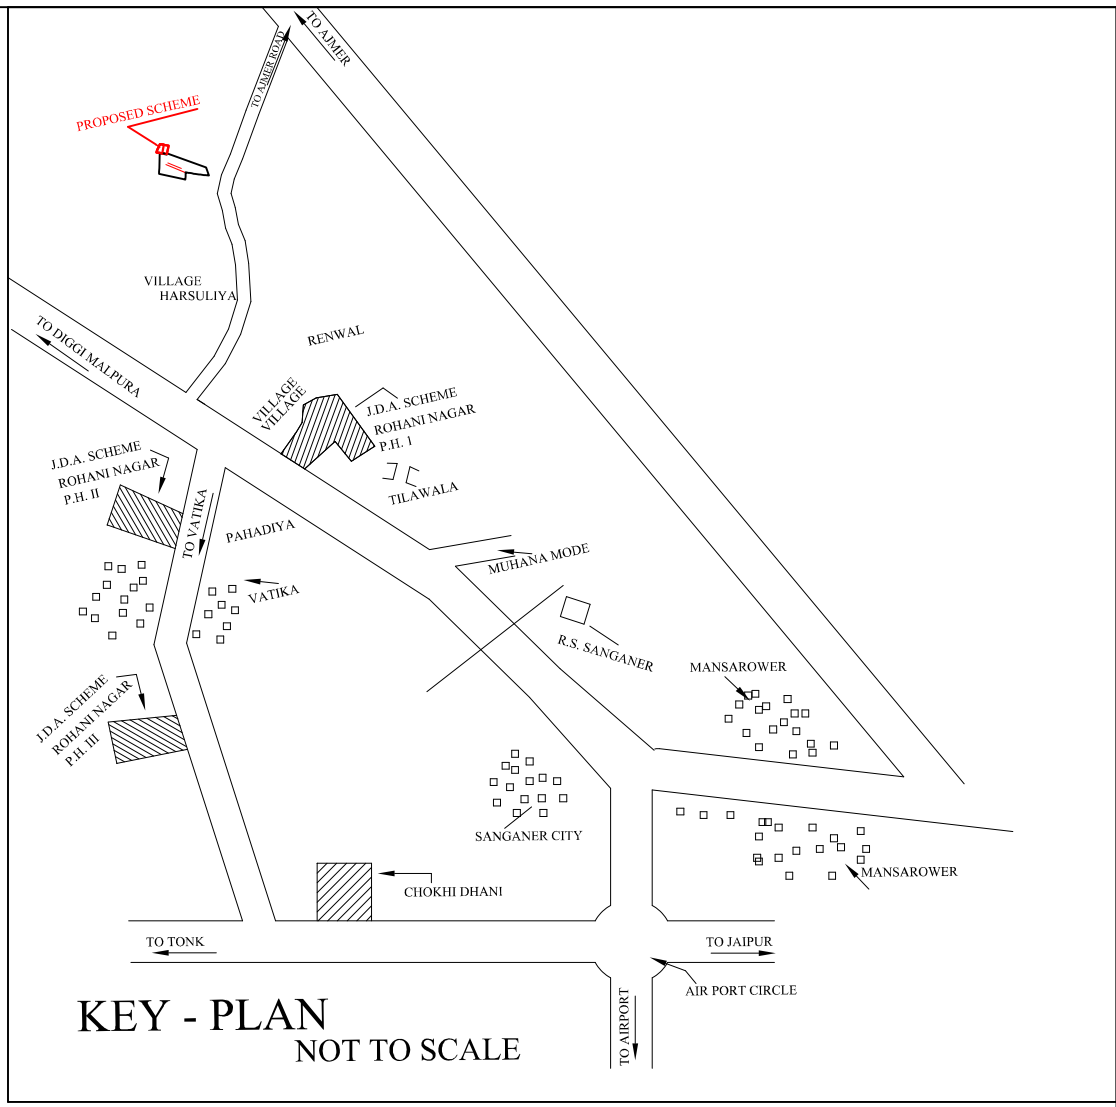

OTHER'S LAND

OTHER'S LAND

OTHER'S LAND

OTHER'S LAND

OTHER'S LAND


DRG. TITLE:-
TRANSFORMER TO
FEEDER PILLAR ELECTRIC
CABLE ROUTE LAYOUT

LEGENDS:

Symbol	Description
	11/0.433kV, 100 kVA TRANSFORMER ON 2-POLE STRUCTURE WITH 3WAY RMU
	STREET LIGHT FEEDER PILLAR
	FEEDER PILLAR
	L.T XLPE UNDER GROUND CABLE FROM X-MER TO FEEDER PILLER
	6" DIA. PVC PIPE FOR ROAD CROSSING
	ELECTRIC CABLE CHAMBER SIZE:- 450 X 450mm

SERVICES CONSULTANT:
ASHI ASSOCIATES
F 9 / 440 , Keshav Marg Chitrakut Scheme,Jaipur
PH:91-0-93146-10438 ,0141-2440946, Mail:vipul8599@yahoo.com

Vipul
VIPUL AGARWAL
M.E.P. CONSULTANT
B.E. ELECTRICAL

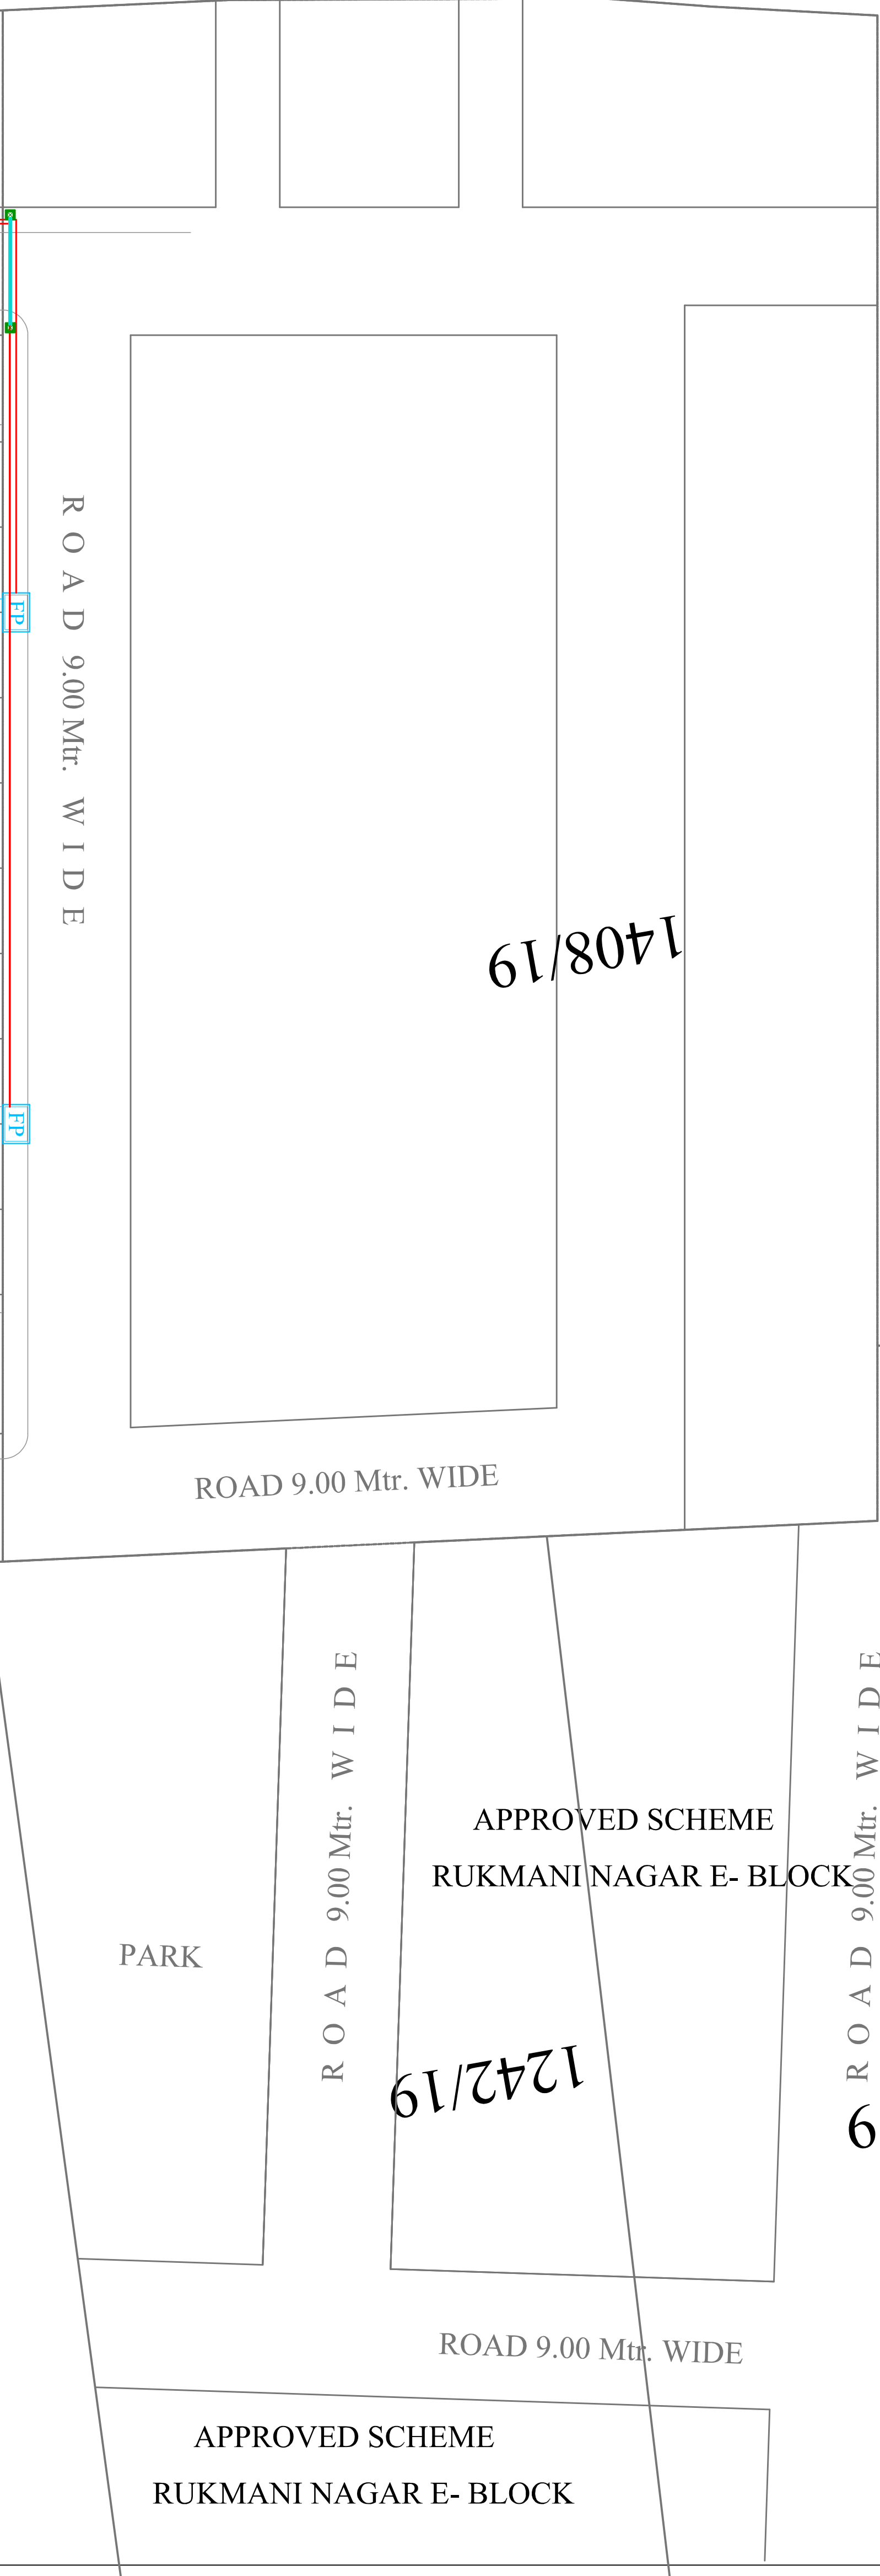

APPROVED SCHEME
RUKMANI NAGAR E- BLOCK



APPROVED SCHEME
RUKMANI NAGAR E- BLOCK

APPROVED SCHEME
RUKMANI NAGAR E- BLOCK

PROPOSED LAY OUT PLAN OF
"RUKMANI NAGAR" G - BLOCK (B)


AT VILLAGE HARSULIYA, KHASRA NO 1407/19,
TEHSIL : MADHORAJPURA , DISTT. JAIPUR
NEAR RUKMANI NAGAR E- BLOCK
SCALE :- 1 : 600

S.No.	LAND USE	AREA (Sq.Mtr.)	PERCENTAGE
1	RESIDENTIAL	3752.59 Sq.Mtr.	59.35 %
	PARK	834.82 Sq.Mtr.	13.20 %
2	INFORMAL SECTOR	37.21 Sq.Mtr.	0.59 %
3	ROAD / PARKING	2033.30 Sq.Mtr.	26.86 %
TOTAL :-		6323.00 Sq.Mtr	100.00%
NAME OF SCHEME :- "RUKMANI NAGAR" G - BLOCK (B)			
AT VILLAGE : HARSULIYA, KHASRA NO. 1407/19 TEHSIL, MADHORAJPURA, DISTT. JAIPUR. NEAR RUKMANI NAGAR E- BLOCK			

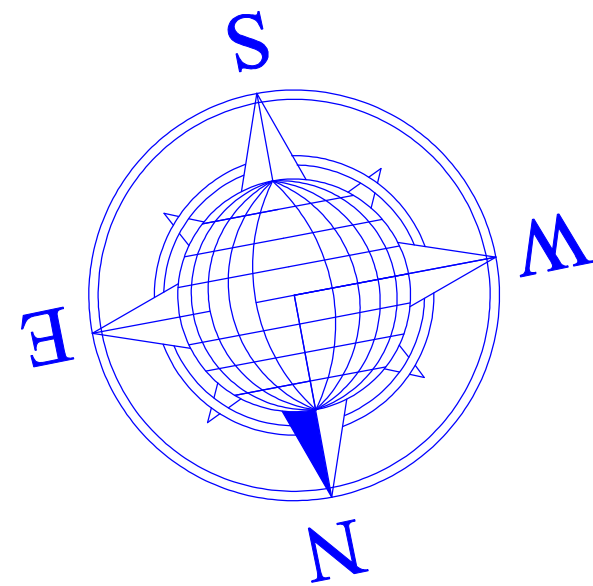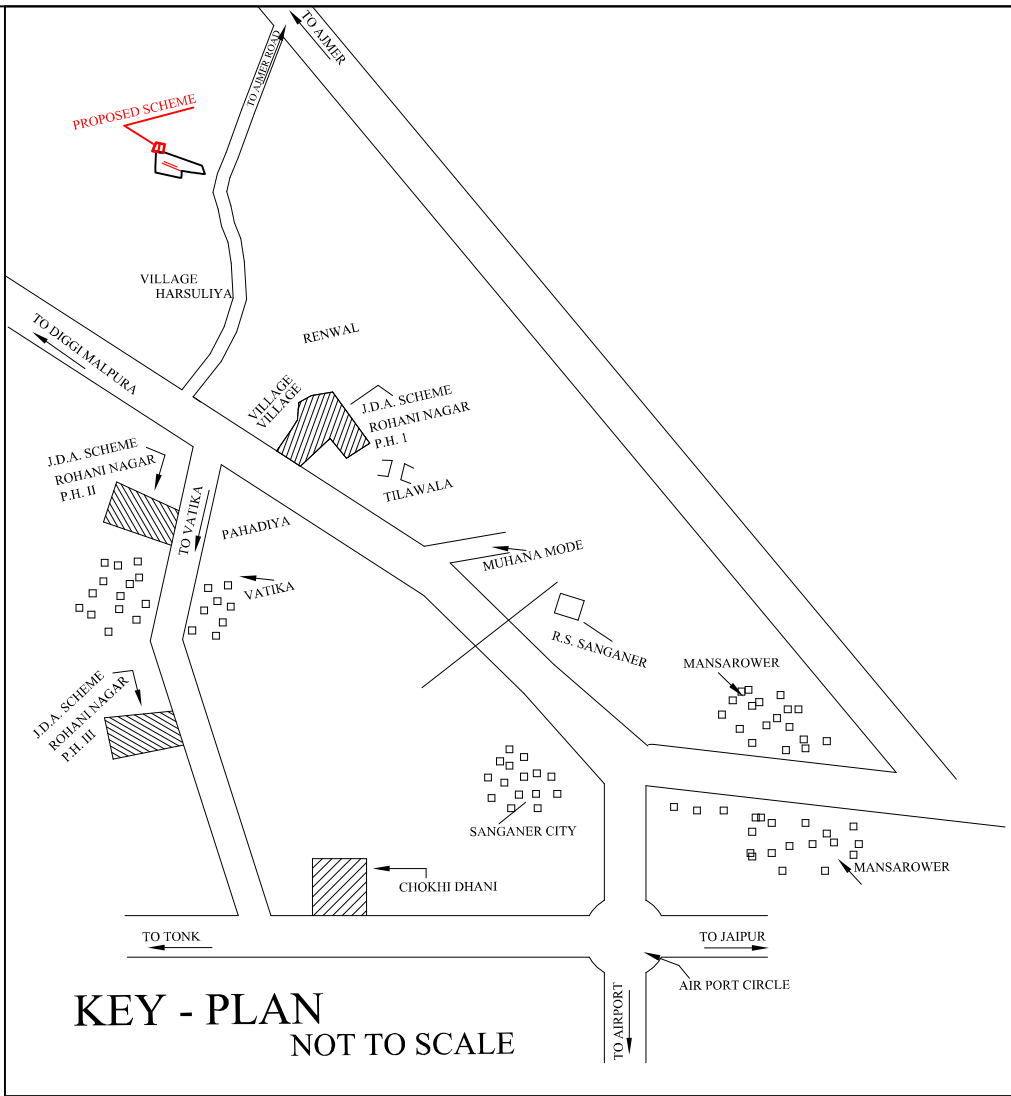

OTHER'S LAND

OTHER'S LAND

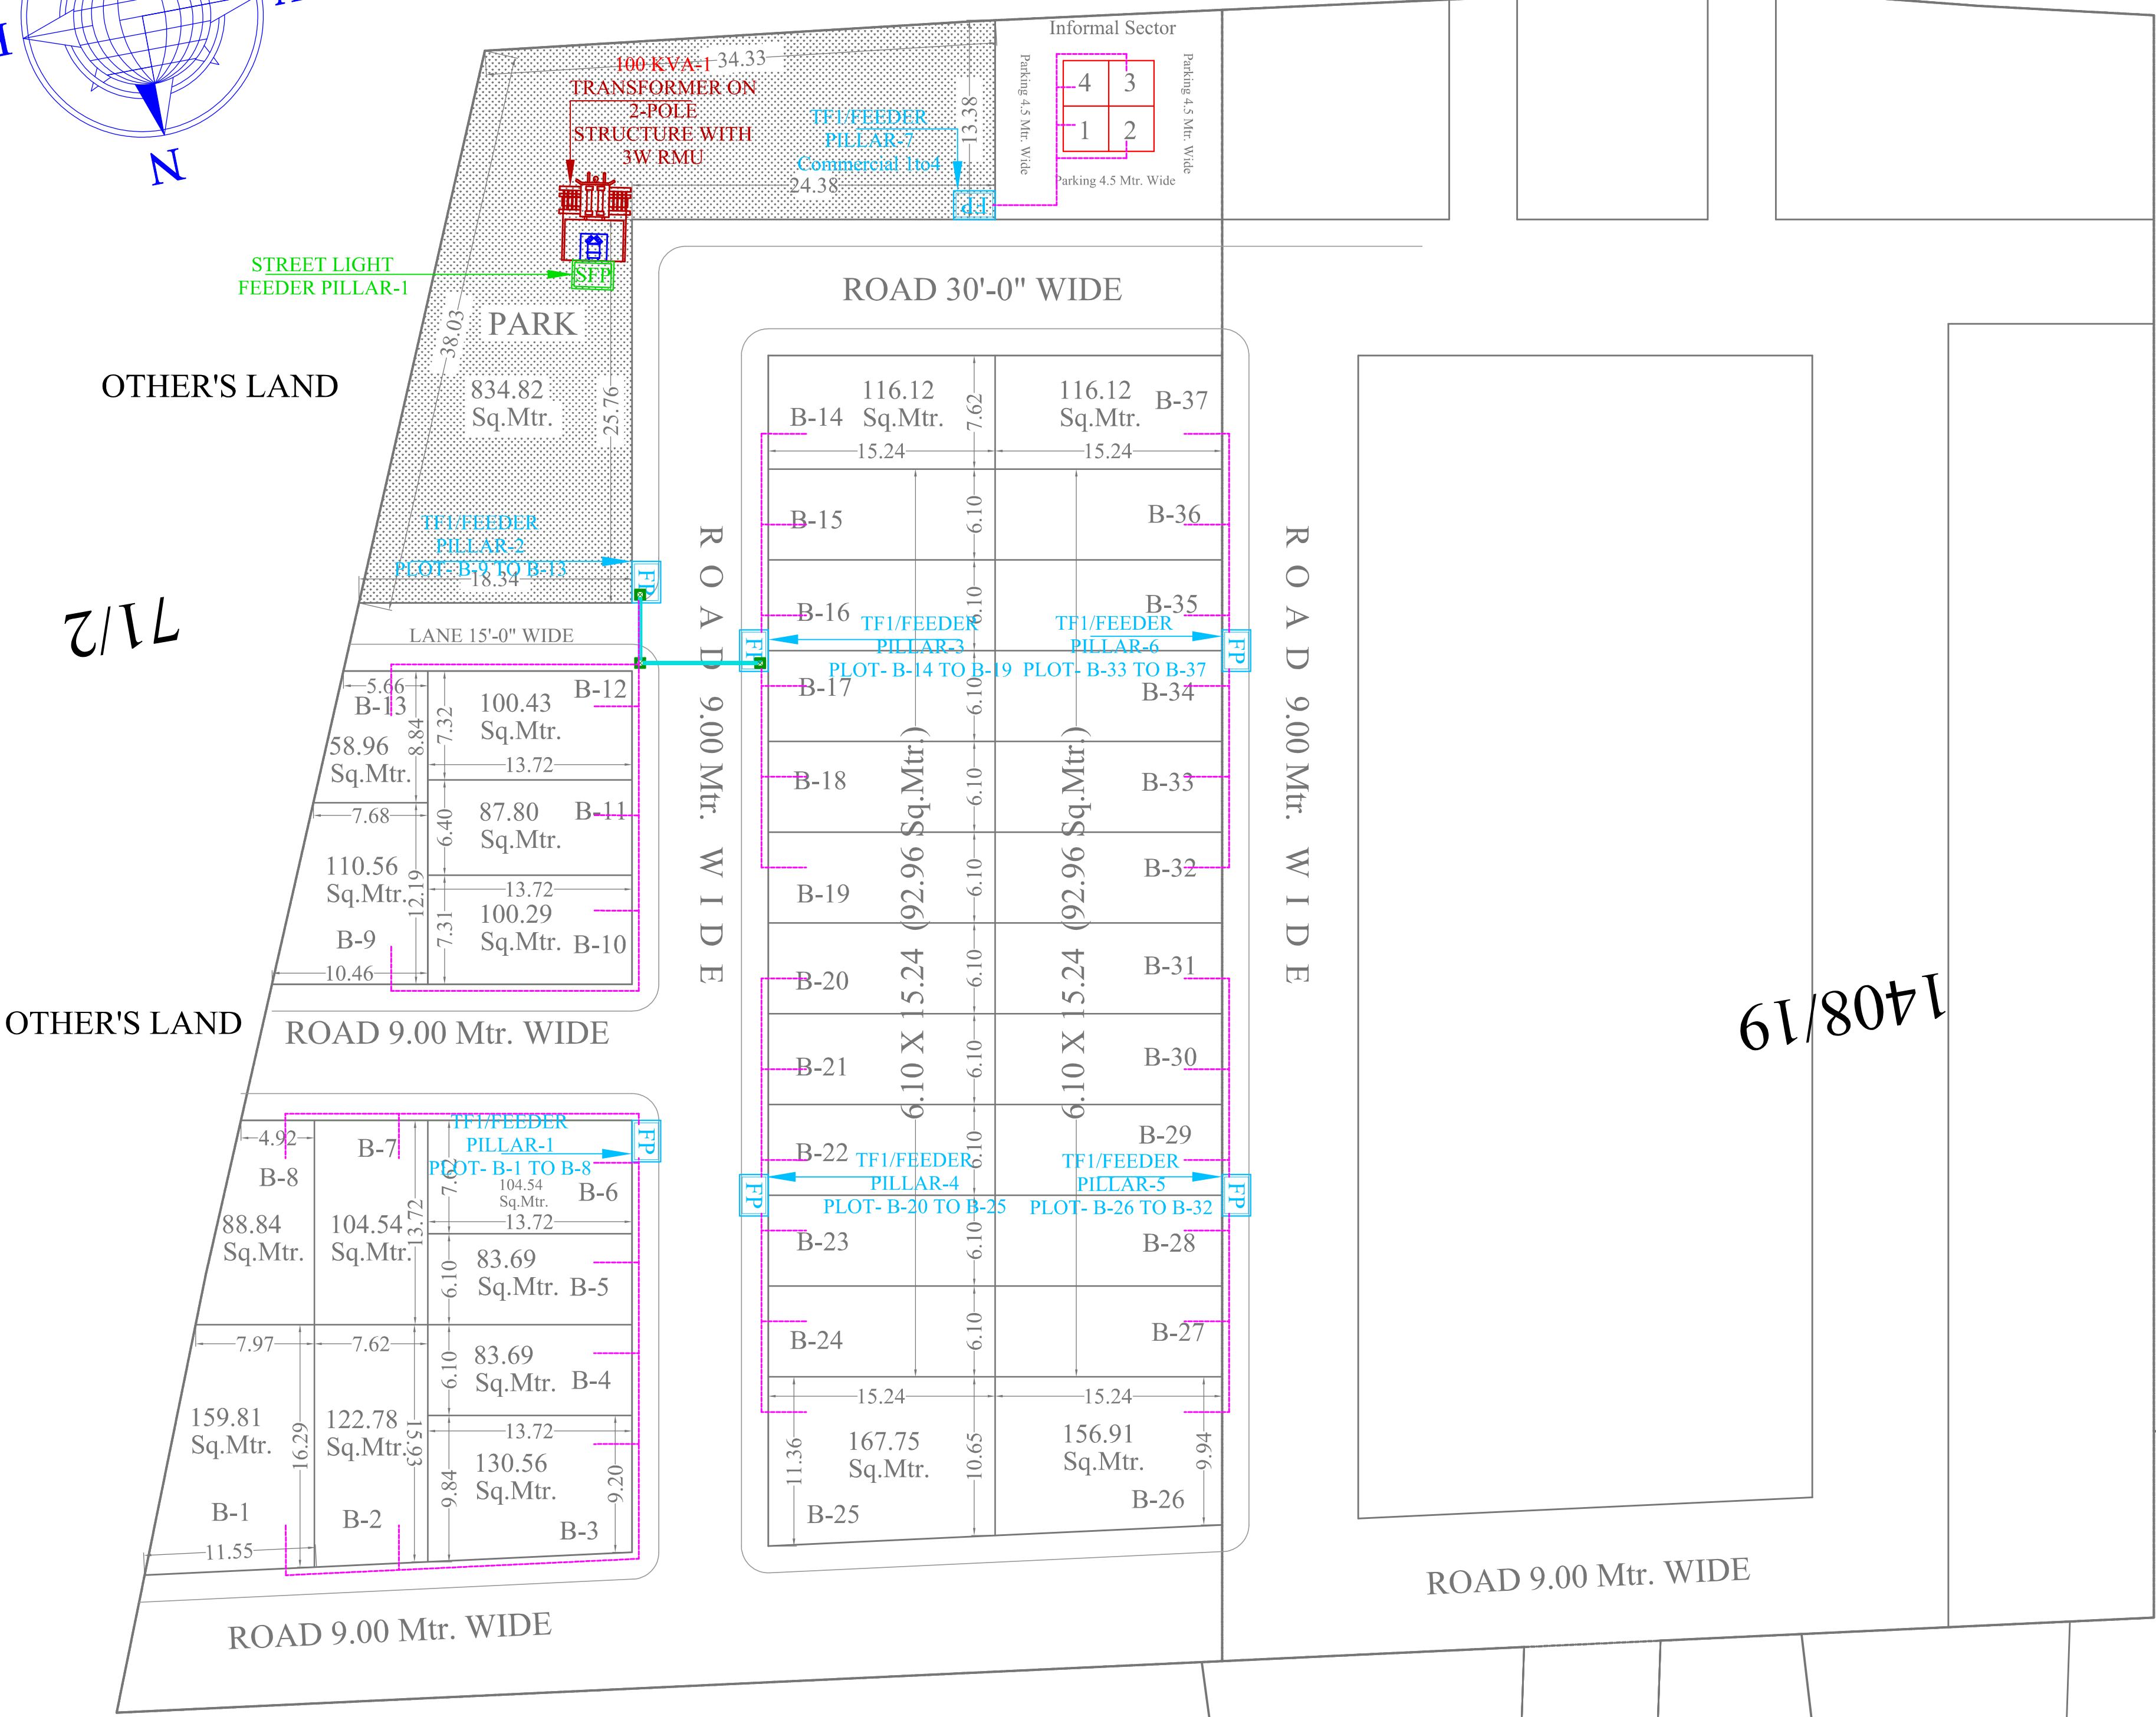

1315/19

1408/19

APPROVED SCHEME
RUKMANI NAGAR E- BLOCK

OTHER'S LAND

DRG. TITLE:-
FEEDER PILLAR TO PLOT
CABLE ROUTE PLAN

LEGENDS:

Symbol	Description
	11/0.433kV, 100 kVA TRANSFORMER ON 2-POLE STRUCTURE WITH 3WAY RMU
	STREET LIGHT FEEDER PILLAR
	FEEDER PILLAR
	L.T XLPE UNDER GROUND CABLE FROM FEEDER PILLER TO PLOT
	6" DIA. PVC PIPE FOR ROAD CROSSING
	ELECTRIC CABLE CHAMBER SIZE:- 450 X 450mm

SERVICES CONSULTANT:
ASHI ASSOCIATES
F 9 / 440 , Keshav Marg Chitrakut Scheme,Jaipur
PH:91-0-93146-10438 ,0141-2440946, Mail:vipul8599@yahoo.com

Vipul
VIPUL AGARWAL
M.E.P. CONSULTANT
B.E. ELECTRICAL

PARK

APPROVED SCHEME
RUKMANI NAGAR E- BLOCK

ROAD 9.00 Mtr. WIDE

APPROVED SCHEME
RUKMANI NAGAR E- BLOCK

ROAD 9.00 Mtr. WIDE

ROAD 9.00 Mtr. WIDE

1242/19

1246/19