


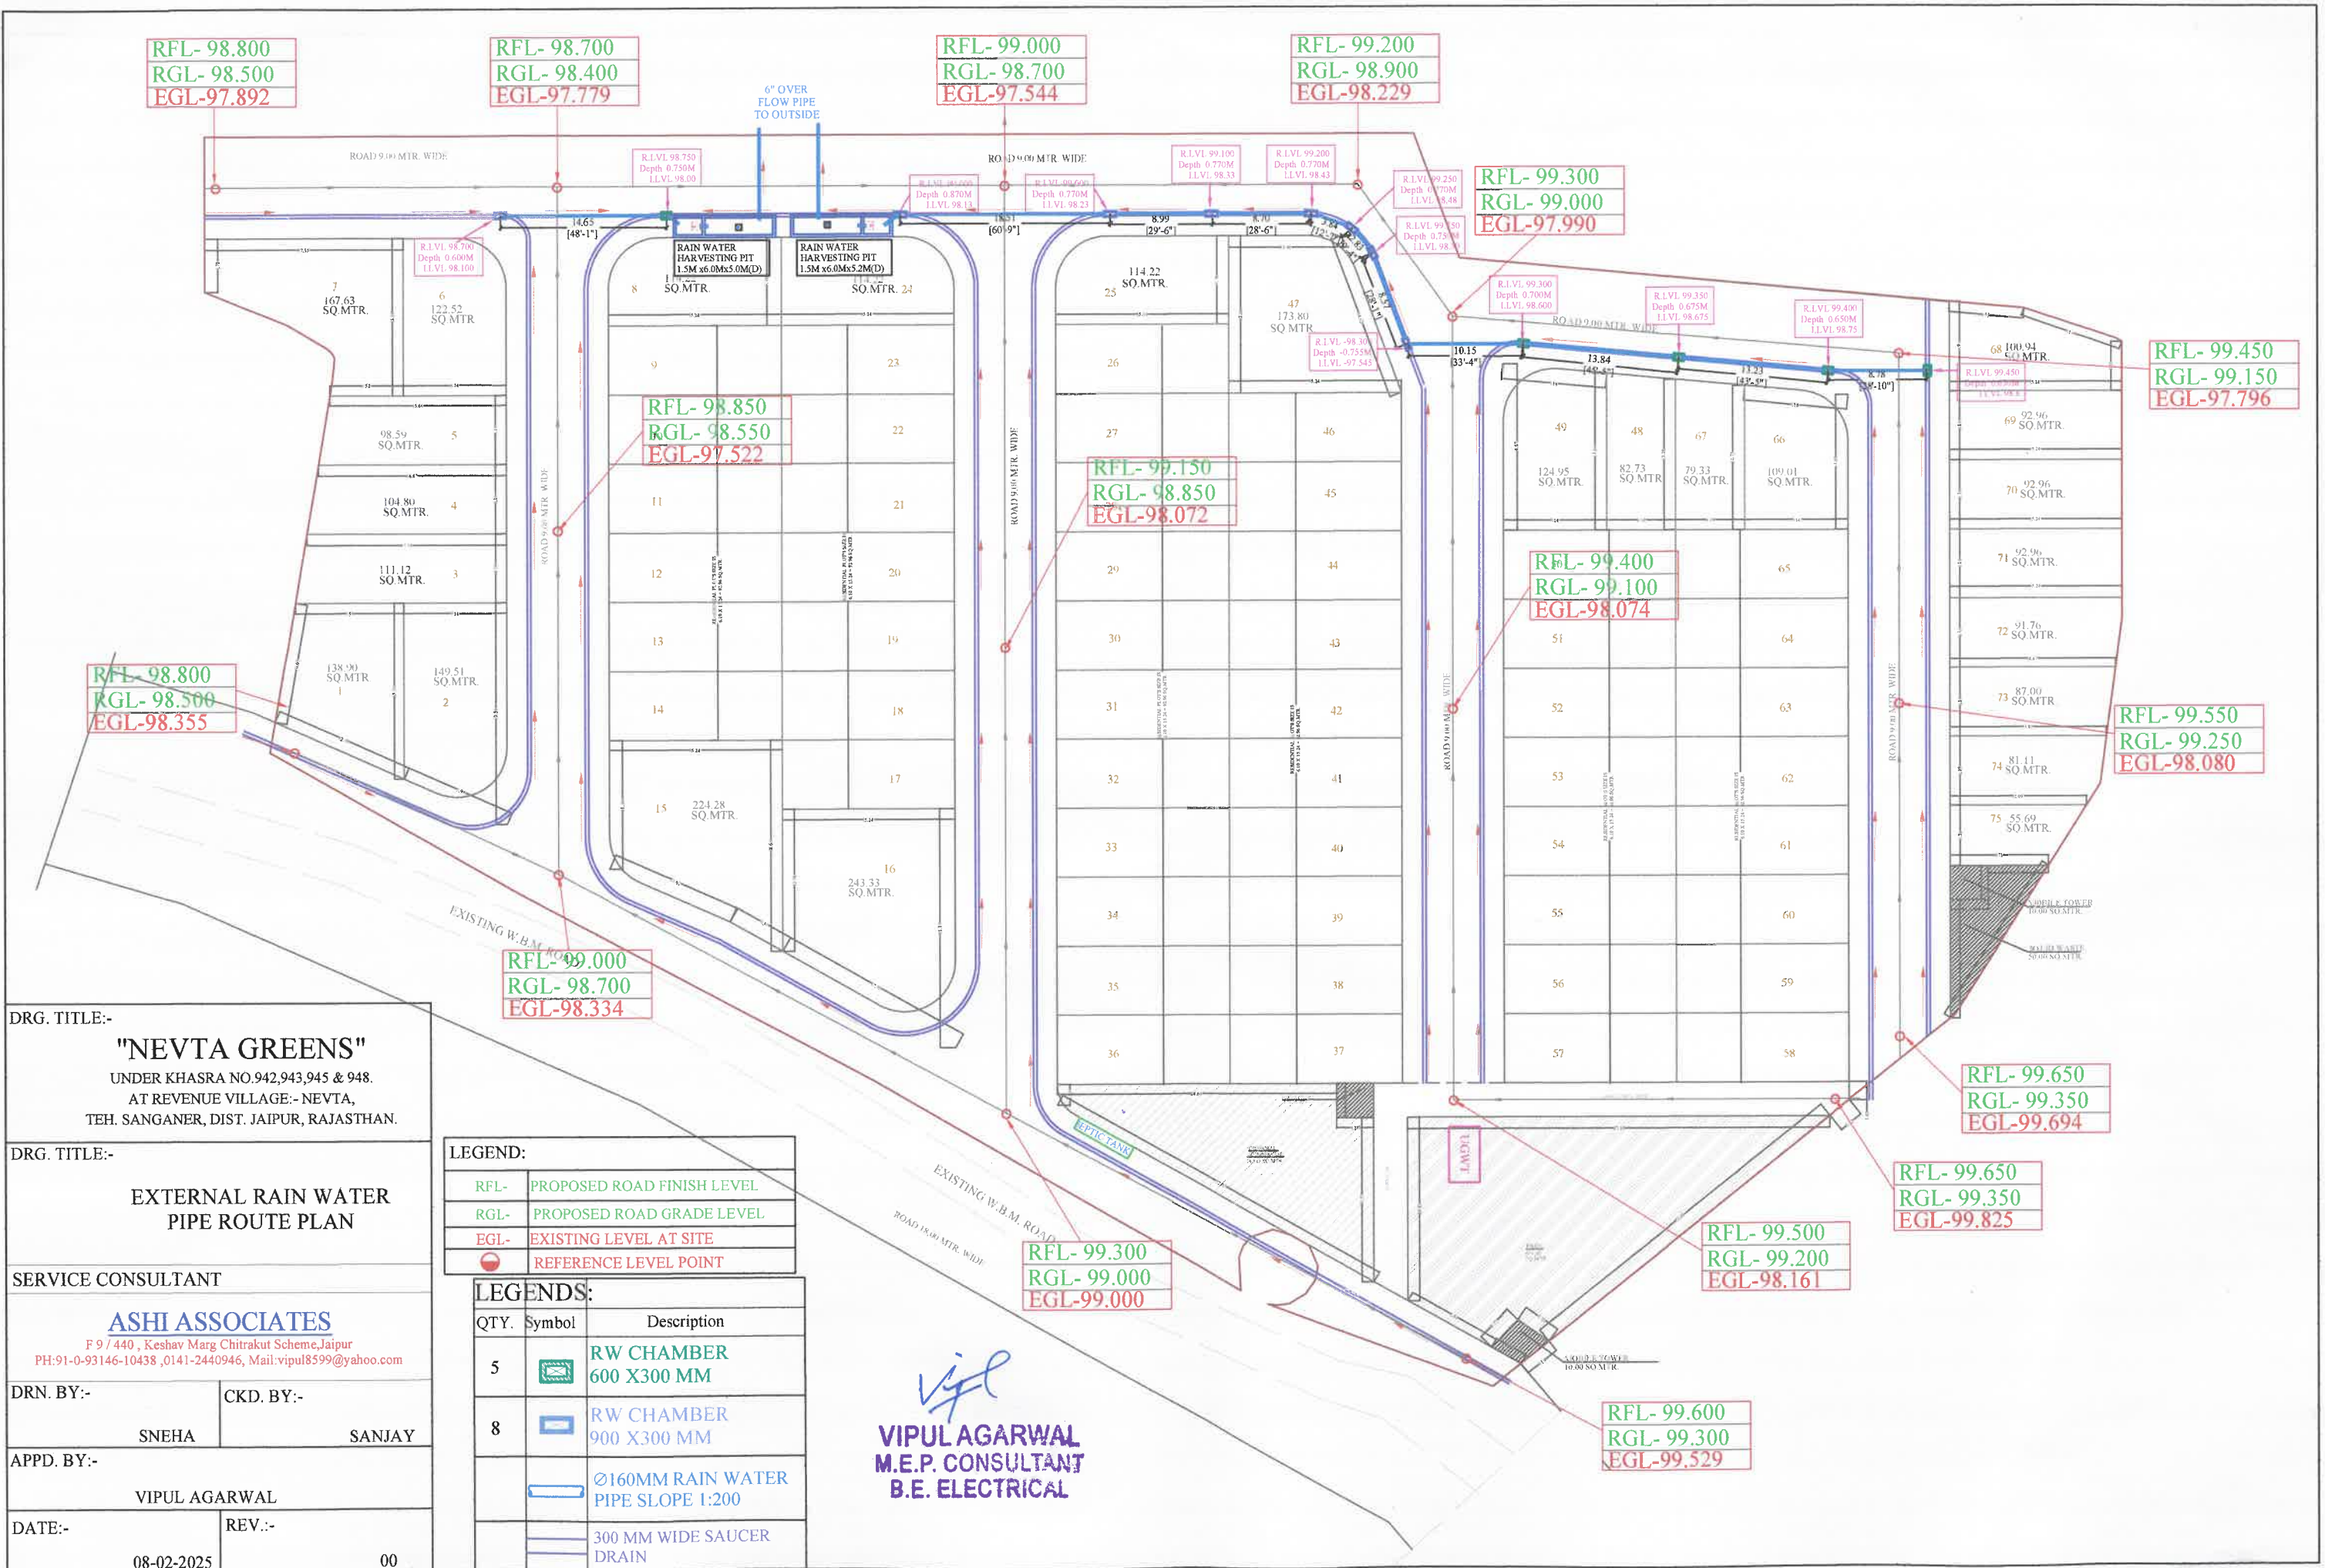

DRG. TITLE:-
"NEVTA GREENS"
UNDER KHASRA NO.942,943,945 & 948.
AT REVENUE VILLAGE:- NEVTA,
TEH. SANGANER, DIST. JAIPUR, RAJASTHAN.

DRG. TITLE:-
**EXTERNAL RAIN WATER
PIPE ROUTE PLAN**

SERVICE CONSULTANT
ASHI ASSOCIATES
F 9 / 440 , Keshav Marg Chitrakut Scheme,Jaipur
PH:91-0-93146-10438 ,0141-2440946, Mail:vipul8599@yahoo.com

DRN. BY:- SNEHA
CKD. BY:- SANJAY

APPD. BY:-
VIPUL AGARWAL

DATE:- 08-02-2025
REV.:- 00

LEGEND:		
RFL-		PROPOSED ROAD FINISH LEVEL
RGL-		PROPOSED ROAD GRADE LEVEL
EGL-		EXISTING LEVEL AT SITE
		REFERENCE LEVEL POINT

LEGENDS:		
QTY.	Symbol	Description
5		RW CHAMBER 600 X 300 MM
8		RW CHAMBER 900 X 300 MM
		Ø160MM RAIN WATER PIPE SLOPE 1:200
		300 MM WIDE SAUCER DRAIN

Vipul
VIPUL AGARWAL
M.E.P. CONSULTANT
B.E. ELECTRICAL

