


PROPOSED LAYOUT PLAN OF
„श्री श्याम नन्दं विहार व्यवसायिक कॉलोनी,,
Kh.No.4254/2134 , 4257/2133 ,
At Village KhatuShyam jI Sikar, Sikar.

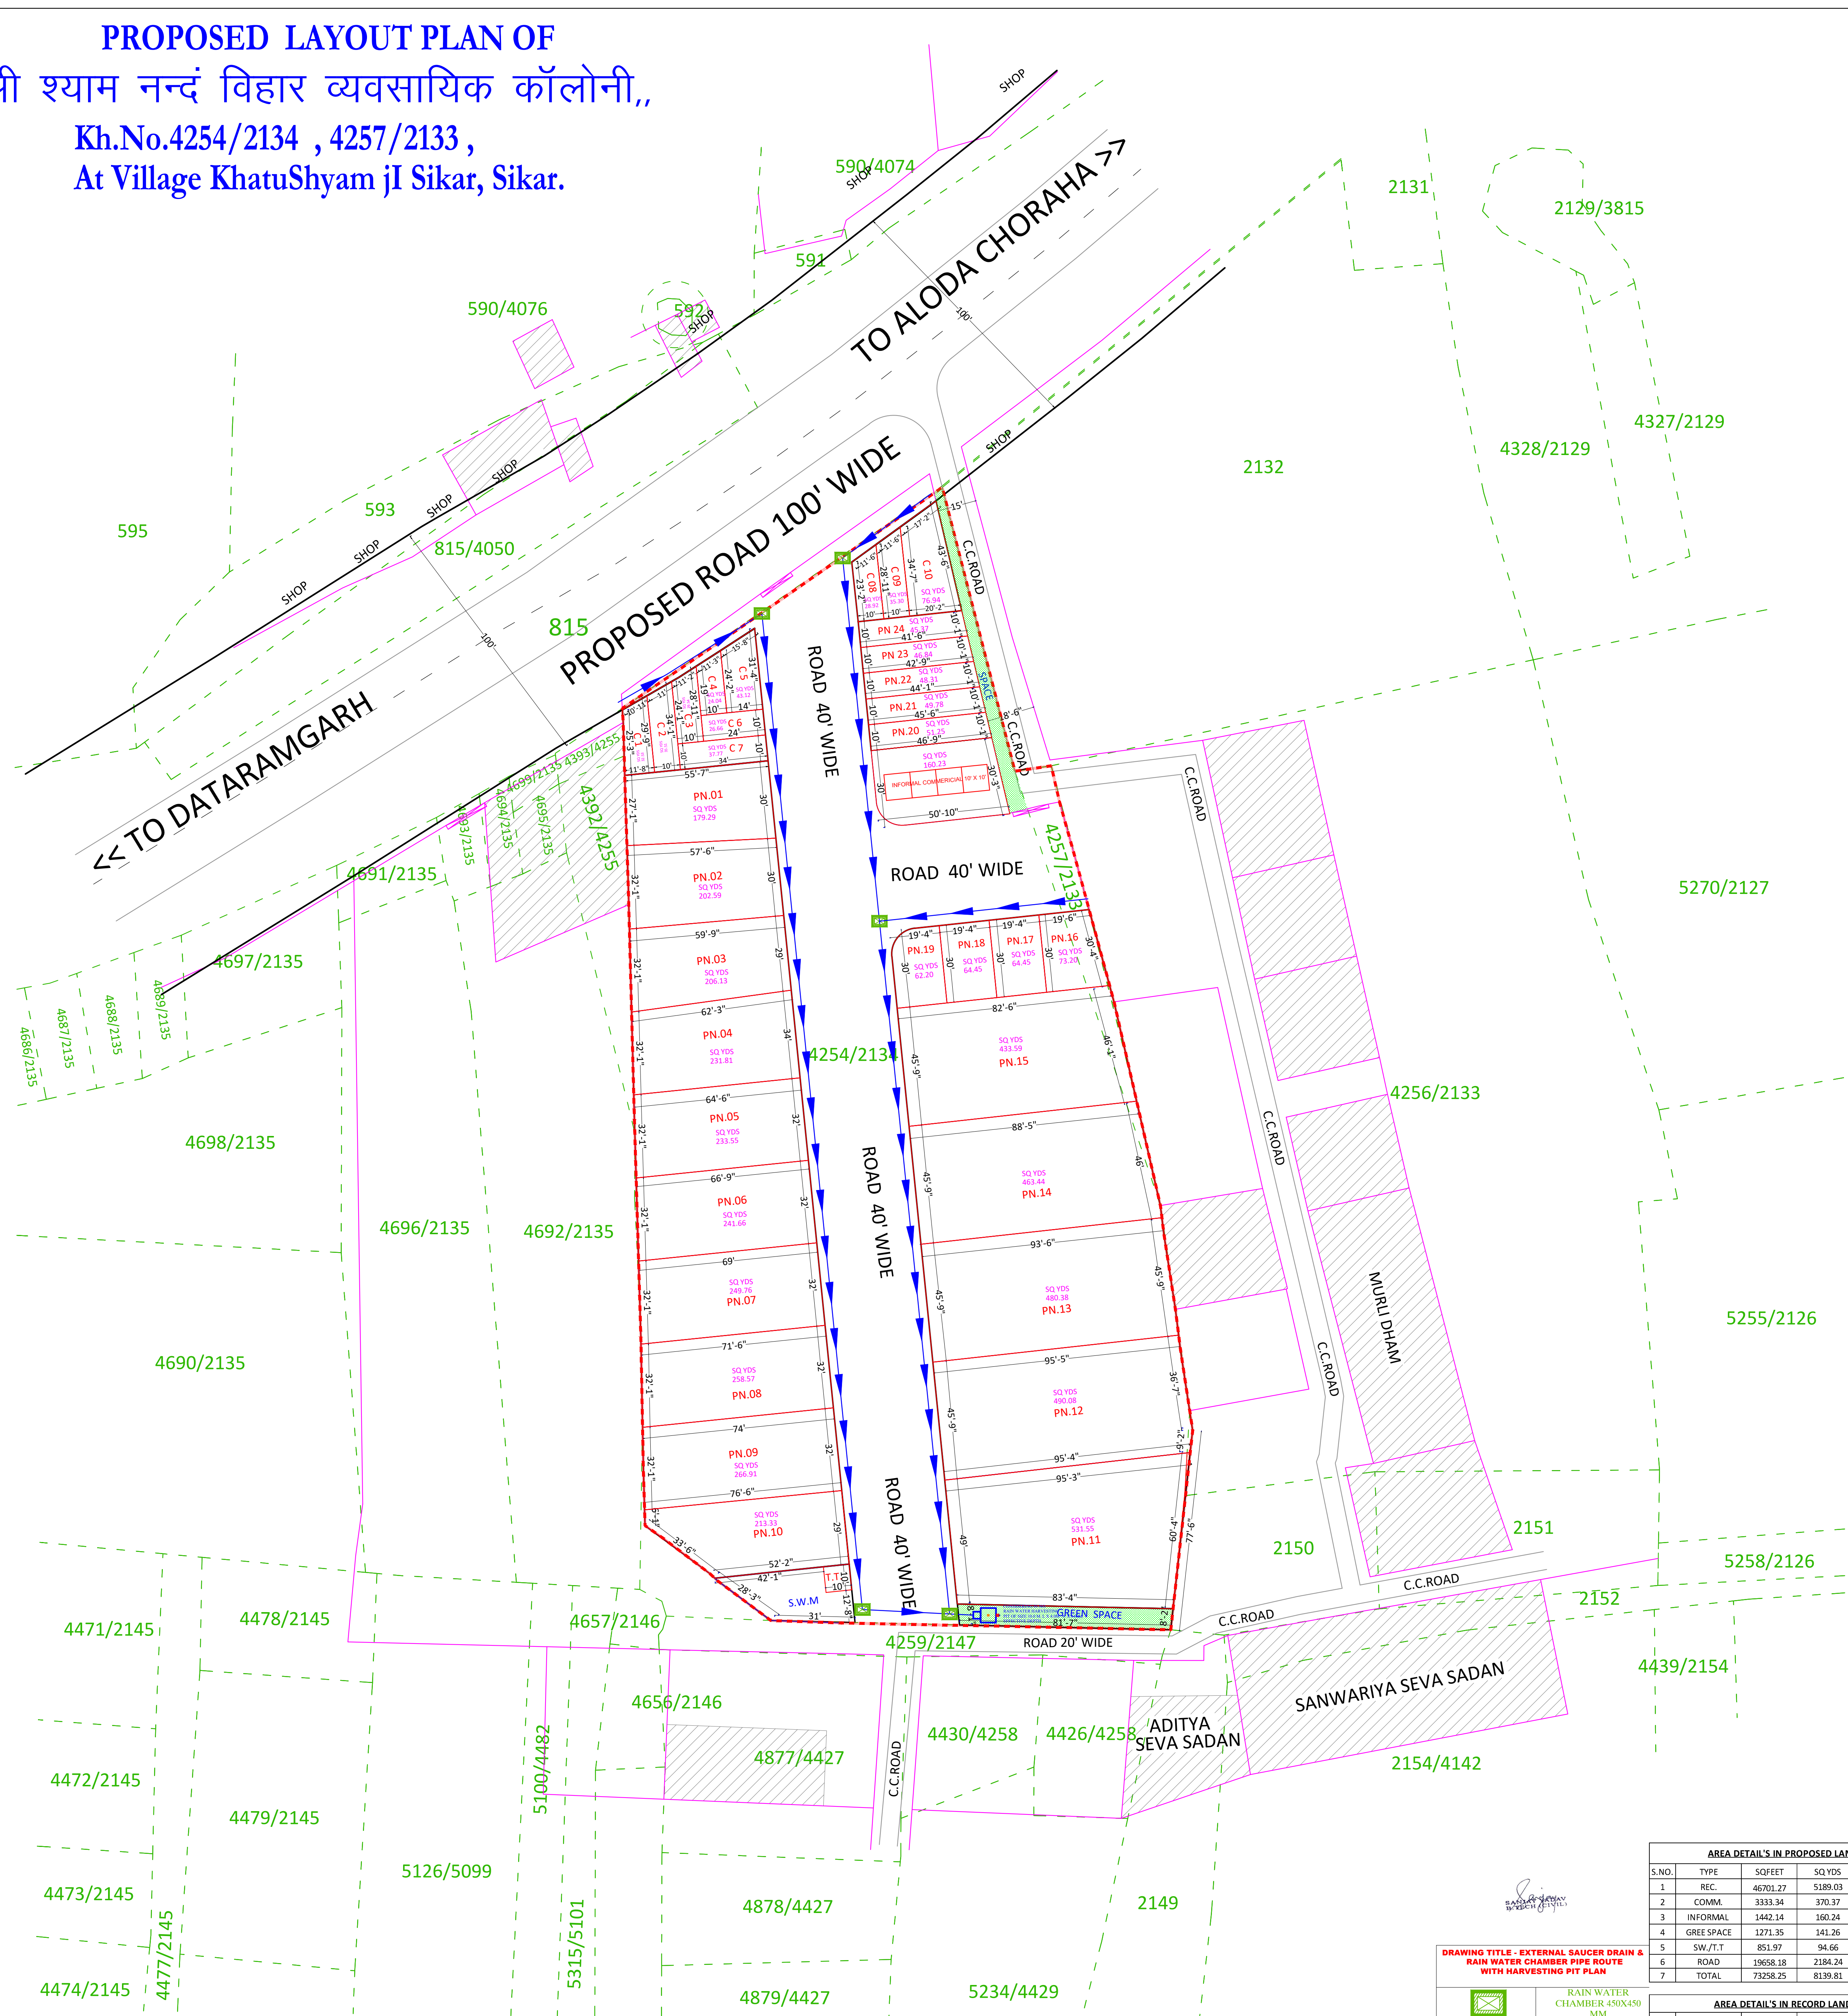

AREA DETAIL'S IN PROPOSED LAND				
S.NO.	TYPE	SOFFET	SQ.YDS	%
1	REC	4607.27	5189.03	63.75
2	COMMA	3333.34	370.37	4.55
3	INFORMAL	1462.14	160.24	1.97
4	GRASS SPACE	1273.35	141.26	1.74
5	SW/JT	851.97	94.66	1.16
6	ROAD	1965.18	2184.24	26.83
7	TOTAL	73258.25	8139.81	100.00

AREA DETAIL'S IN RECORD LAND				
S.NO.	KH.NO.	RECORD AREA IN SQM	APPLIED AREA IN SQM	APPLIED AREA IN SQ.YDS
1	4257/2133	300.00	300.00	358.80
2	4254/2134	6600.00	6505.92	7781.08
TOTAL AREA		6900.00	6805.92	8139.88

AREA DETAIL'S IN RECORD LAND				
S.NO.	KH.NO.	RECORD AREA IN SQM	APPLIED AREA IN SQM	APPLIED AREA IN SQ YDS
1	4257/2133	300.00	300.00	358.80
2	4254/2134	6600.00	6505.92	7781.08
TOTAL AREA		6900.00	6805.92	8139.88



LAMP POST/ROAD LIGHT



ELECTRIC POLE/E.B.




TELEPHONE POLE/T.B.




TRANSFORMER






RAILWAY LINE

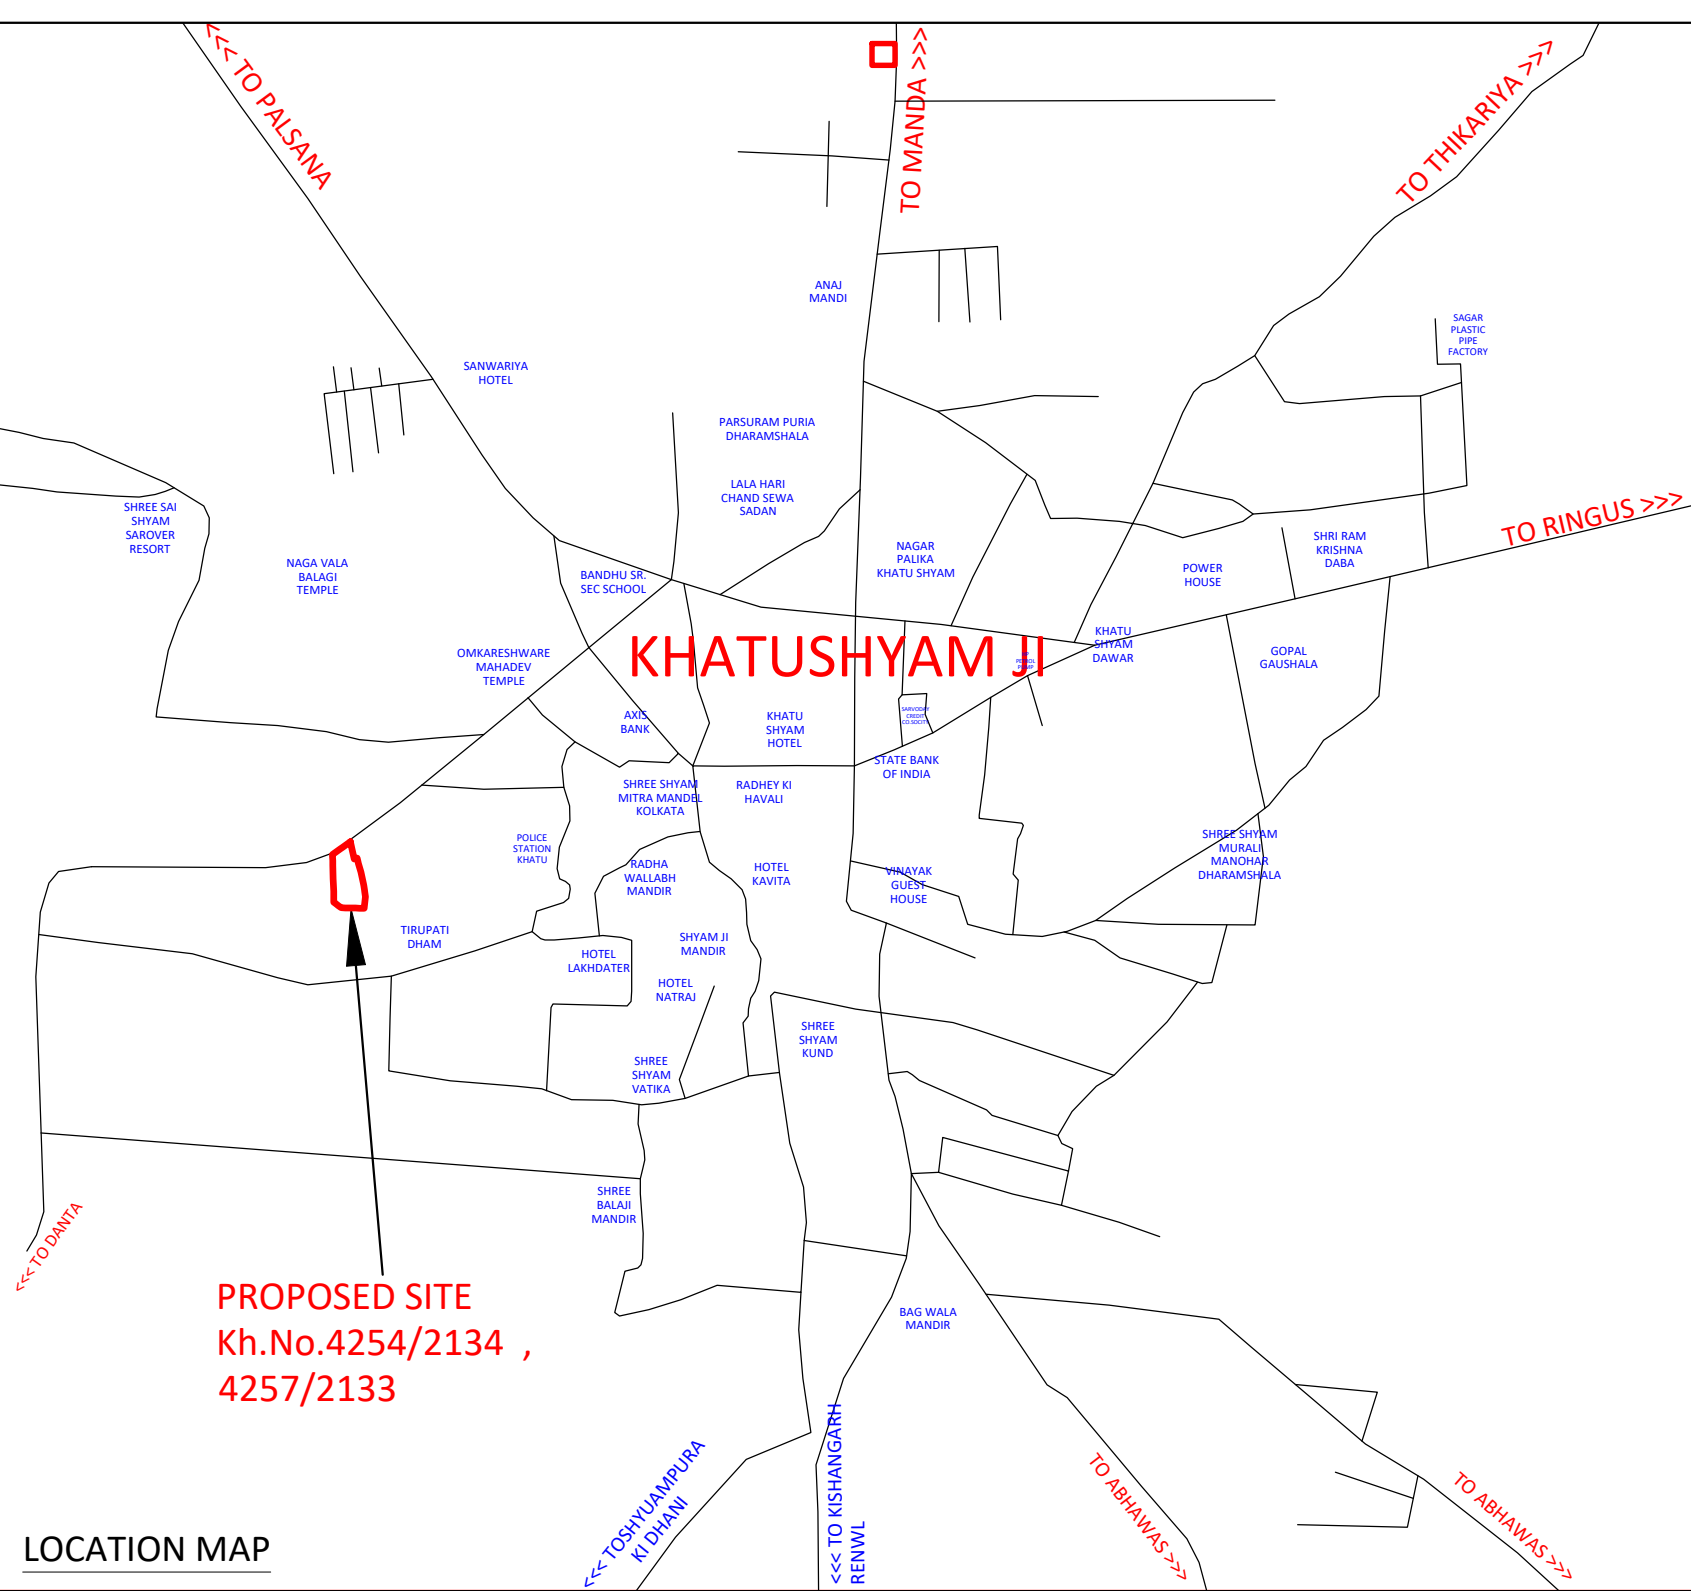

PROPOSED SITE
Kh.No.4254/2134 , 4257/2133

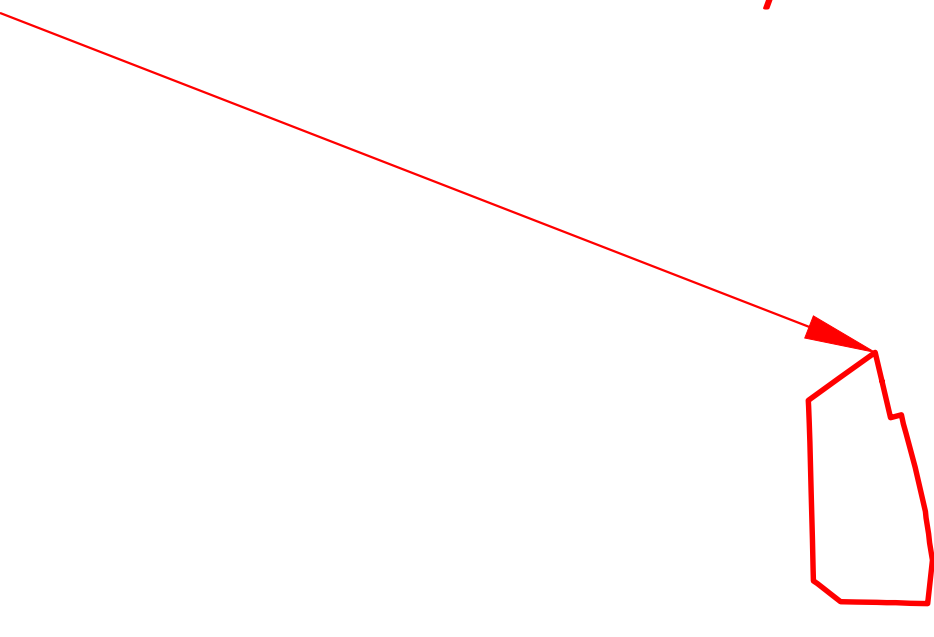






PROPOSED SITE PLAN OF
Kh.No.4254/2134 , 4257/2133 ,GOOGLE PLAN, LOCATION
PLAN, NETWORK ROAD MAP, AT VILAGE KHATUSHYAMJI
TEHSIL DANTARAMGARH,SIKAR

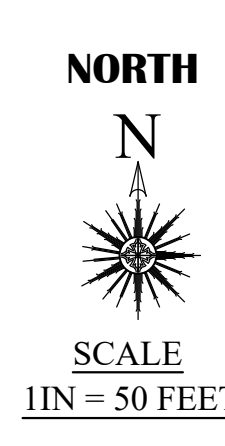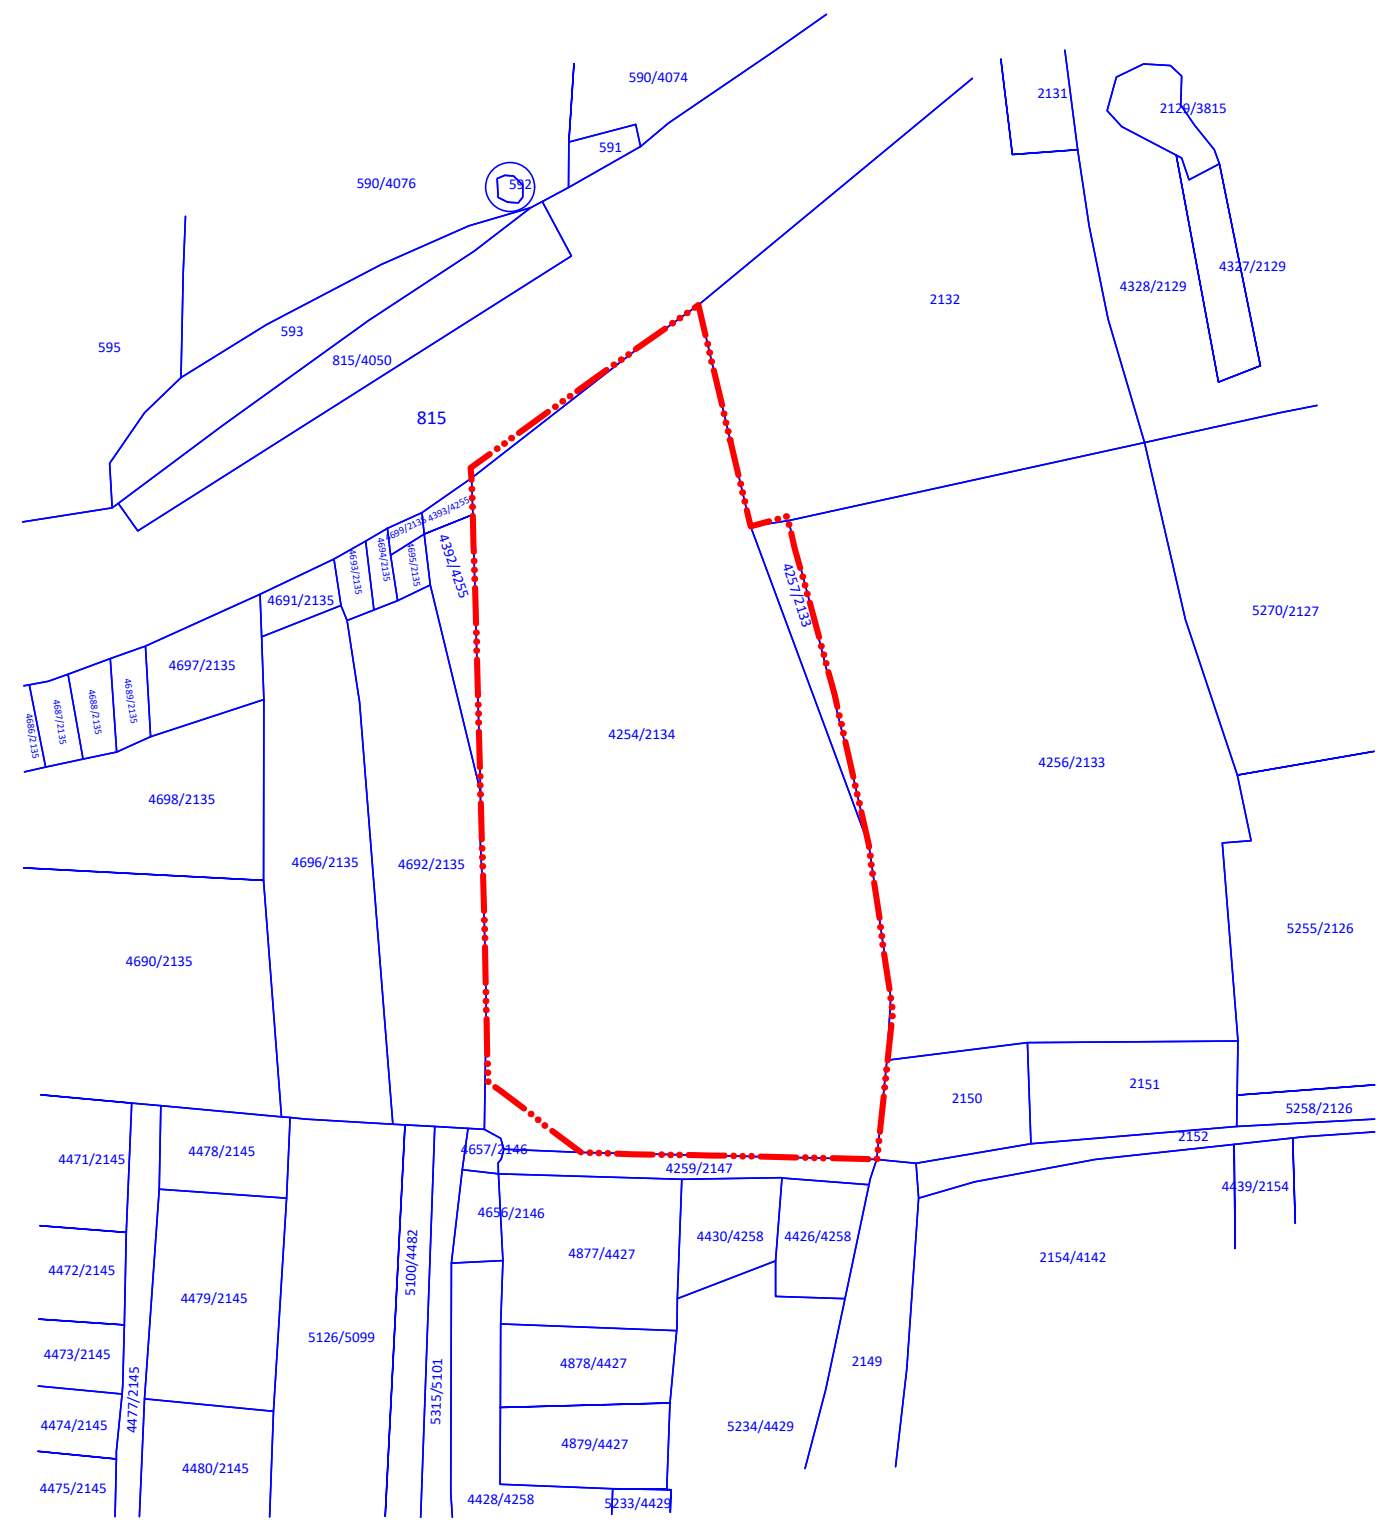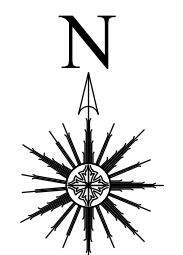

LEGEND

										TOTAL AREA	6900.92	6825.92	8139.88
	CULVERT		KM STONE		KHASRA LINE		WATER TANK		BUILDINGS		LAMP POST/ROAD LIGHT		
	OPEN DRAIN		KATCHA RASTA		MDP ROAD		MAIN HOLE		TEMPLE		ELECTRIC POLE/E.B.		
	CHABUTRA		B.T. ROAD		SCHEME BOUNDARY		TRAFFIC SIGNAL		DRAIN		TELEPHONE POLE/T.B.		
	HT LINE		FENSING		BORING		TIN SHADE		TREE		TRANSFORMER		
	SEVER VENTILETER		FIELD BOUNDARY		WELL		COMPOUND WALL		L.T.POLE		RAILWAY LINE		

PROPOSED LAYOUT PLAN OF
,,श्री श्याम नन्दं विहार व्यवसायिक कॉलोनी,,
Kh.No.4254/2134 , 4257/2133 ,
At Village KhatuShyam jI Sikar, Sikar.

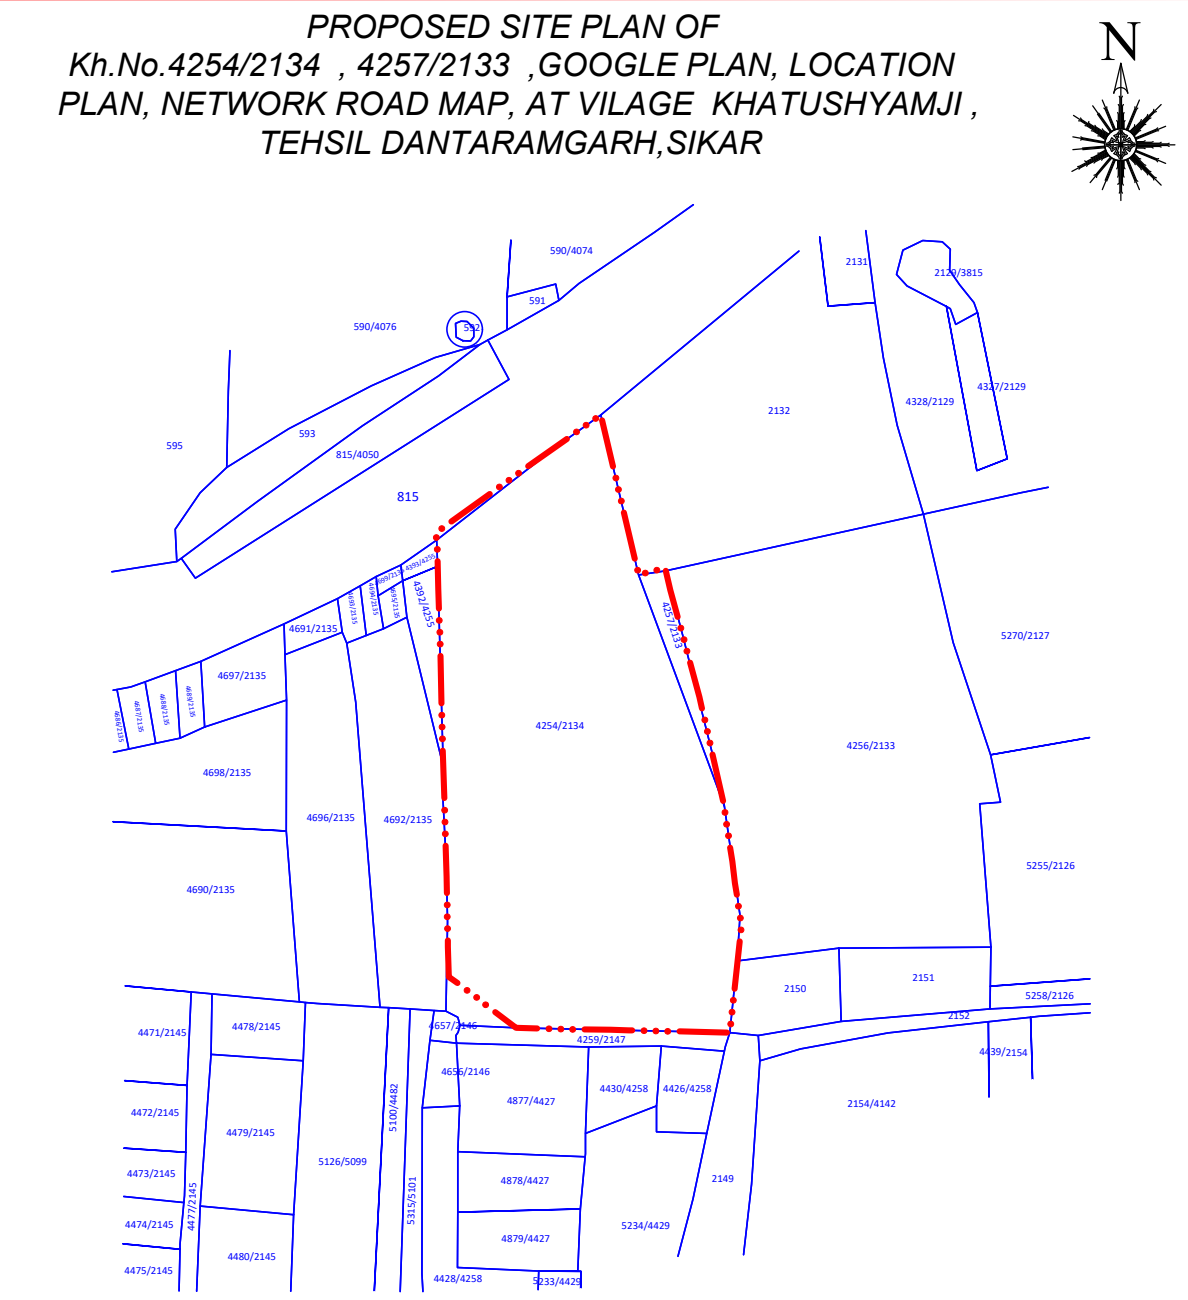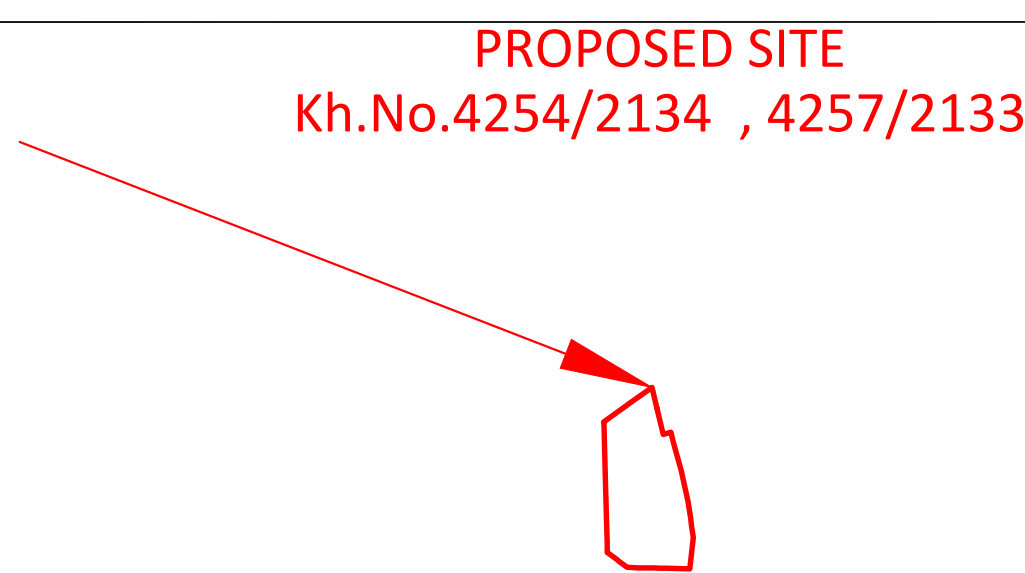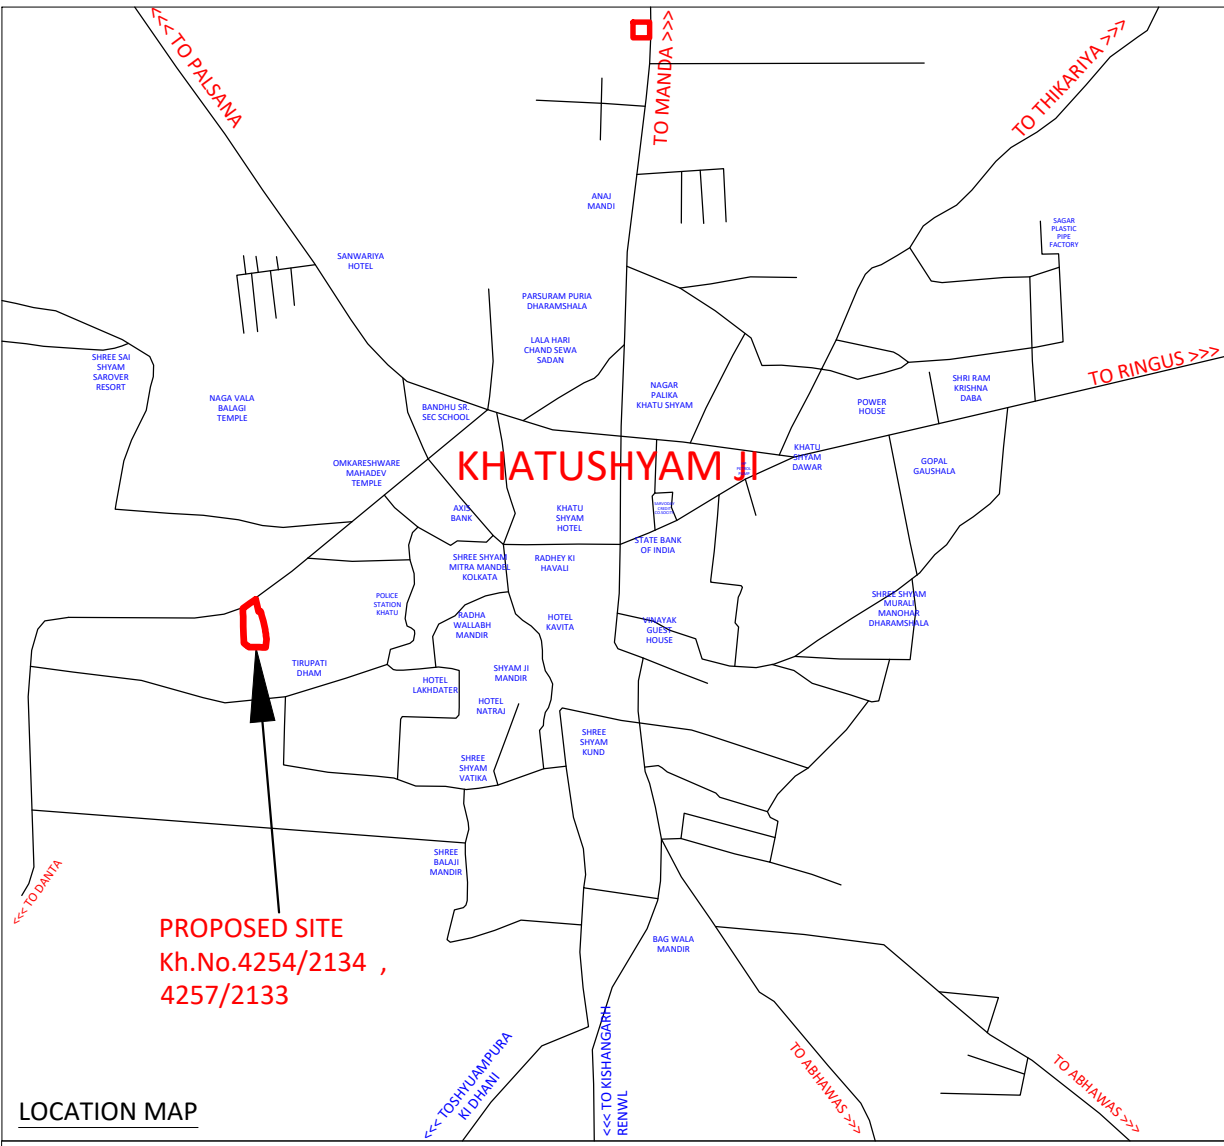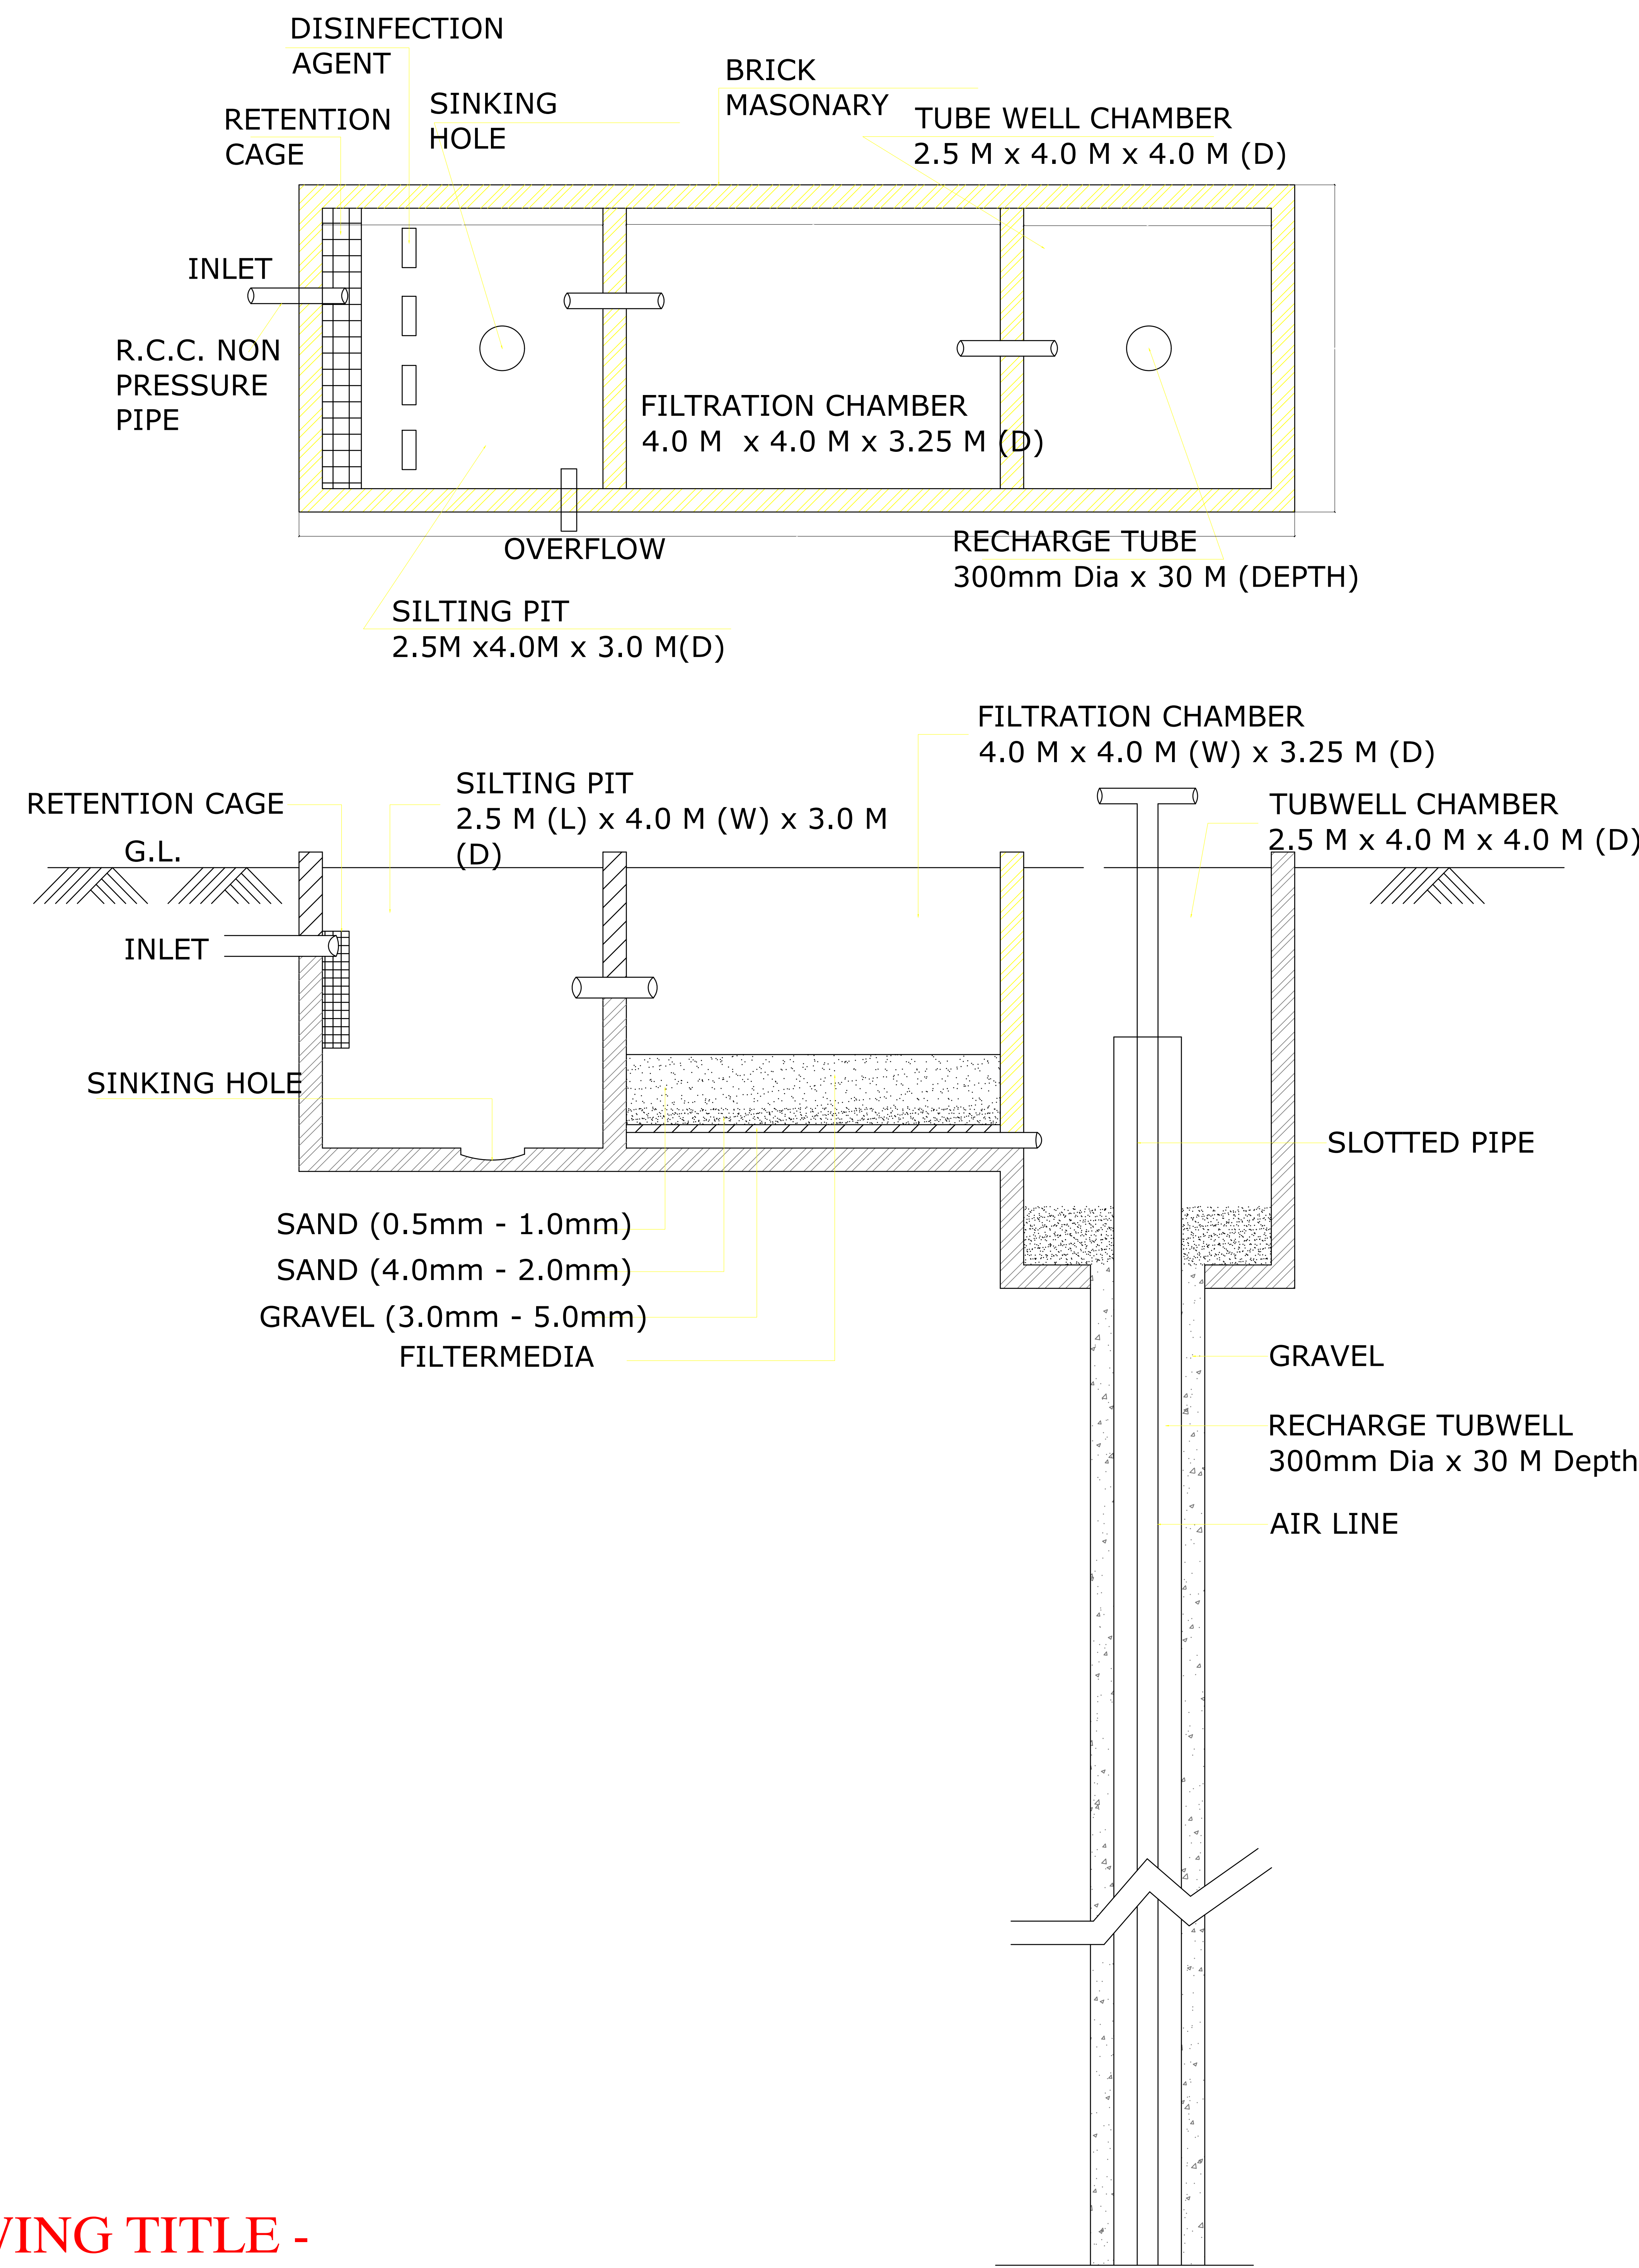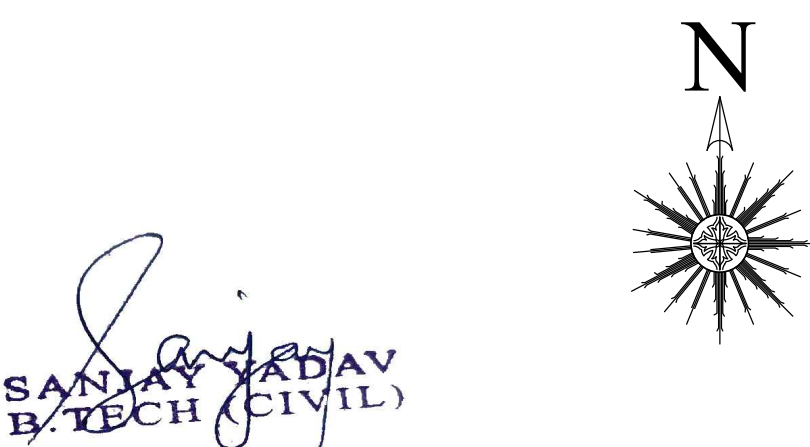

DRAWING TITLE -
RAIN WATER HARVESTING PIT DETAIL