
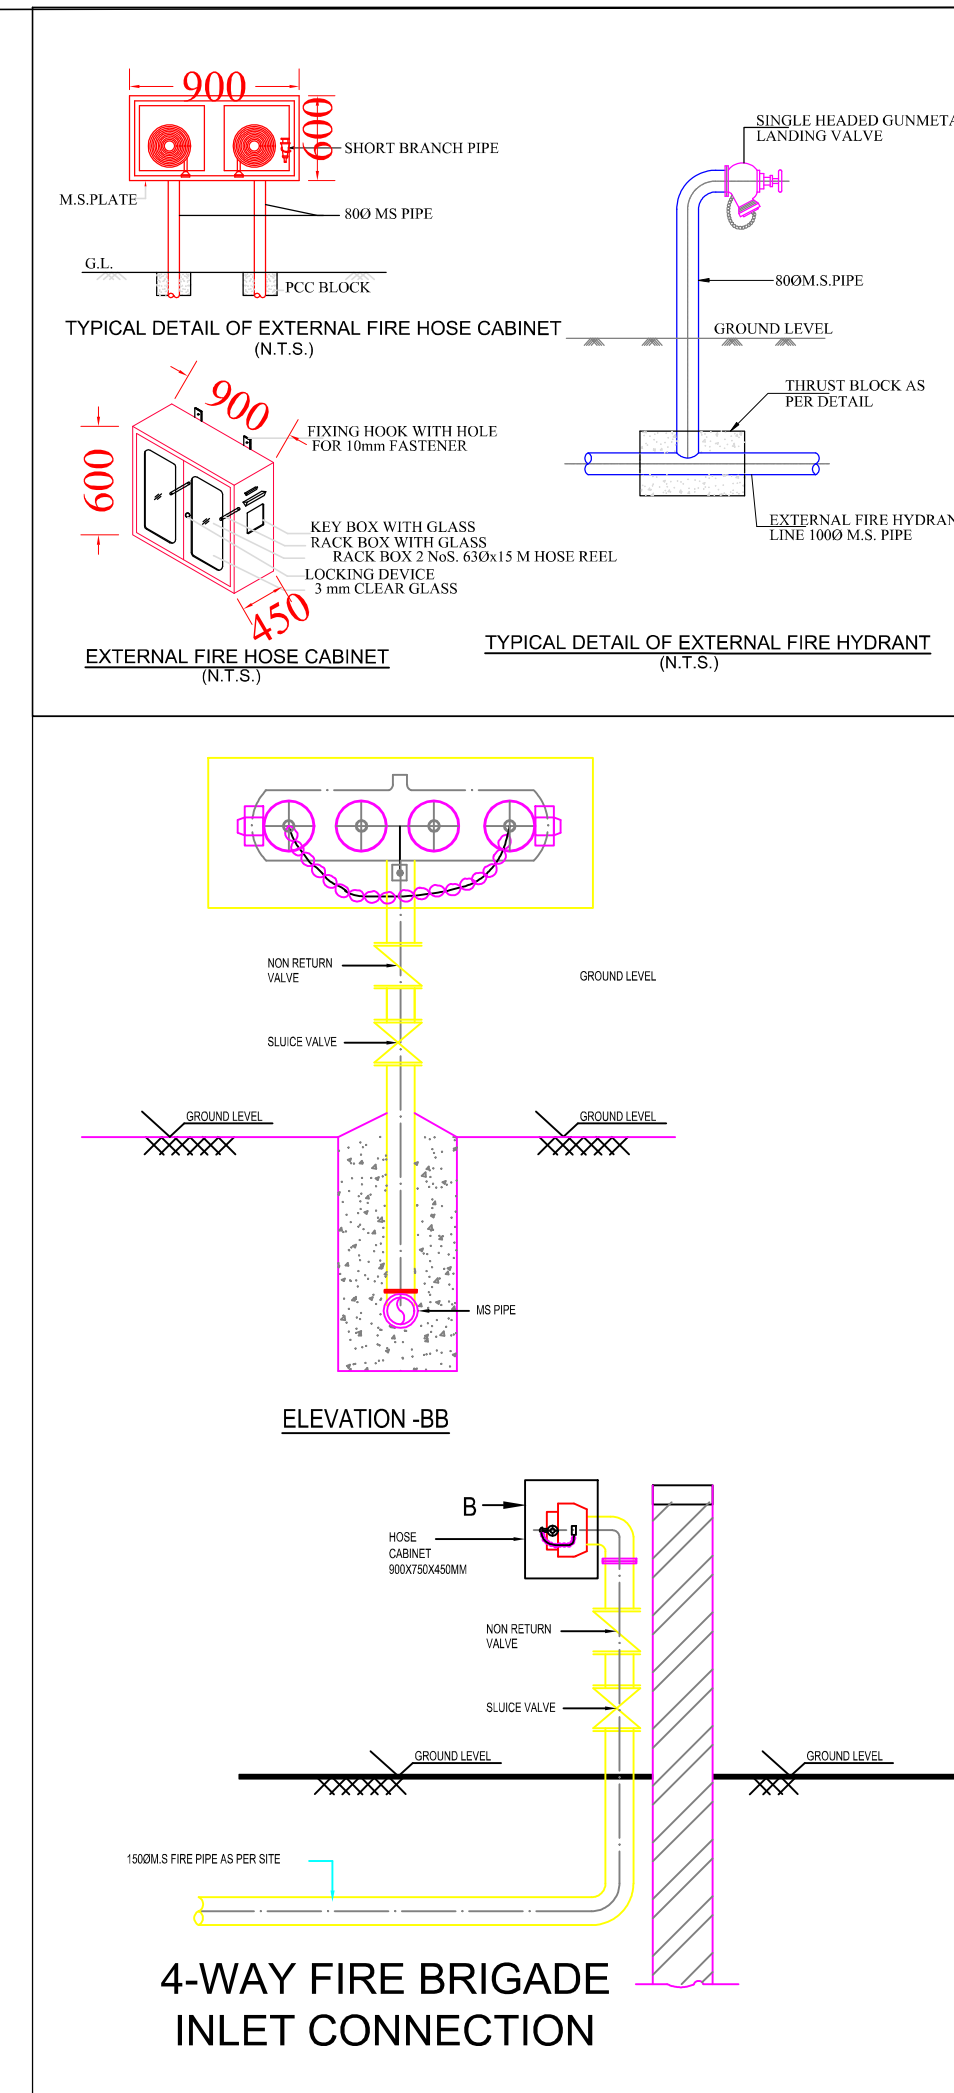
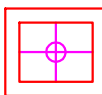


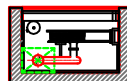

LEGENDS:		
No.	Symbol	Description
02		ABC FIRE EXTINGUISHER
01		MANUAL CALL POINT
01		HOOTER POINT
SYMBOL	QTY.	DESCRIPTION
		1000MS FIRE PIPE FOR EXTERNAL FIRE HYDRANTS
	01	FIRE HOSE CABINET
	03	EXTERNAL FIRE HOSE CABINET

SERVICES CONSULTANT:
ASHI ASSOCIATES
F 9 / 440 , Keshav Marg Chitrakut
Scheme,Jaipur
PH:91-0-93146-10438 ,0141-2440946
Mail:vipul8599@yahoo.com

PROJECT NAME :- LIVGYAN

PROMOTER :-
AR INFRA


ADDRESS :-
PLOT NO.- 369, 370, 371, 406 &
407, PINK CITY ENCLAVE,
JAIPUR

DWG : —


STILT FLOOR
MCP, HOOTER, FIRE EXTINGUISHER,
FIRE SHAFT MARKED & EXTERNAL
FIRE HYDRANT PLAN

PROJECT : -
PROPOSED RESIDENTIAL BUILDING AT
PLOT NO.- 369, 370, 371, 406 & 407, PINK
CITY ENCLAVE, JAIPUR

ARCHITECT :-

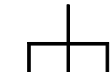 **SPACE GRID**


C-49, VIDYA
APARTMENT, PARAS MARG,
BAPU NAGAR, NEAR JANTA
STORE CIRCLE, JAIPUR-302015
PH-09314918766, 0141-4005506 (O)
Email:-info.spacegrid@gmail.com

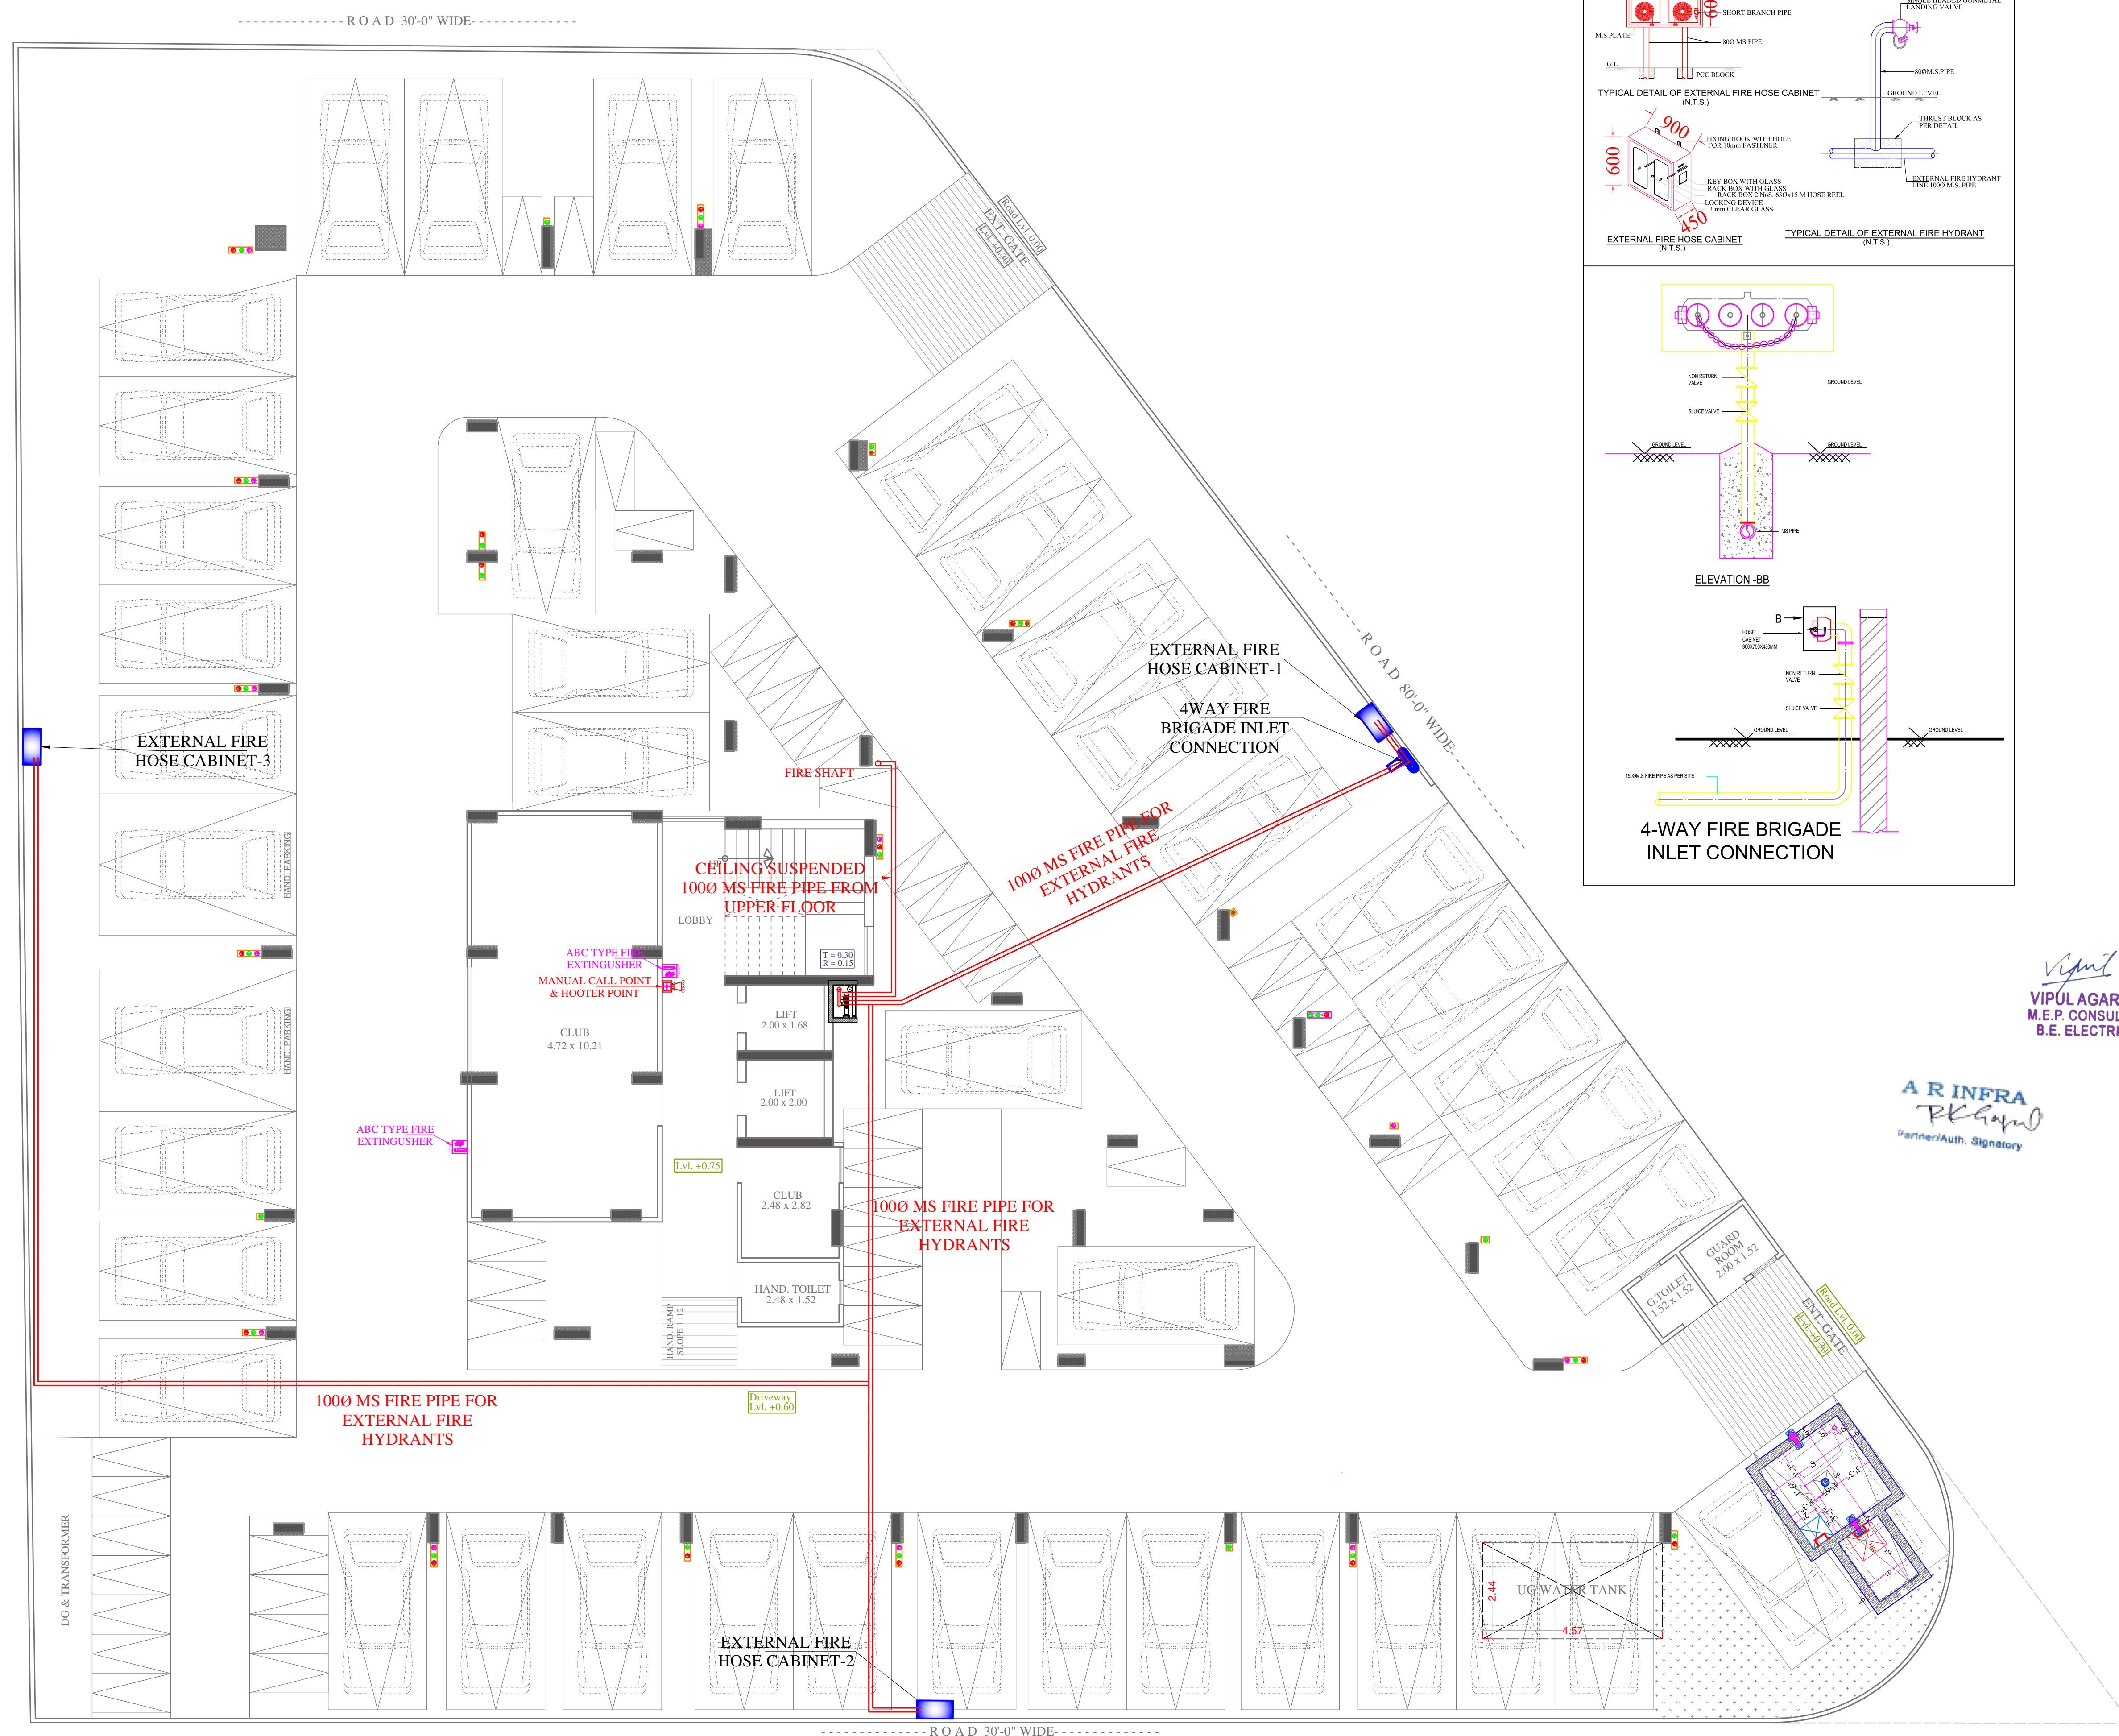



1ST TO 5TH FLOOR PLAN

5mm OUTLET NOZZLE

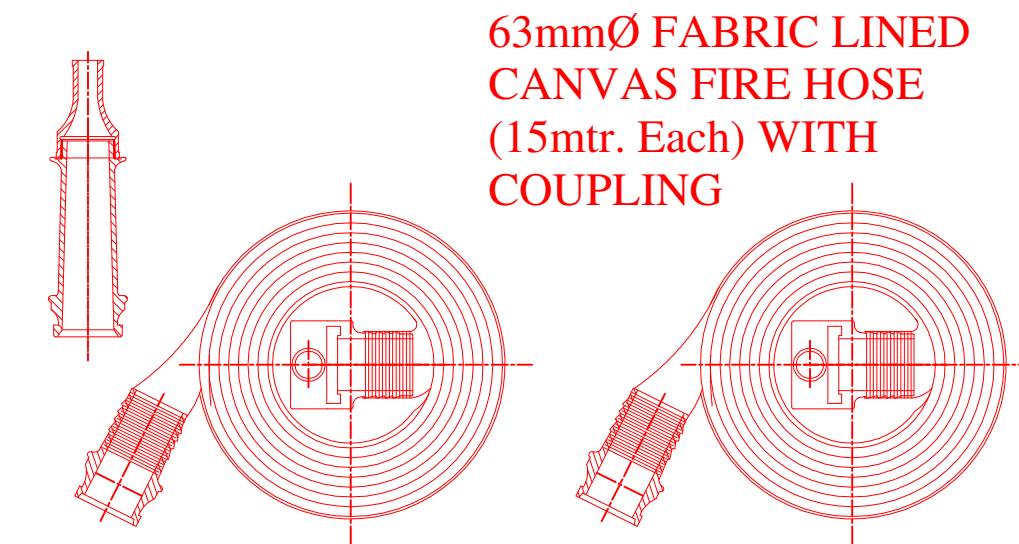

63mmØ FABRIC LINED
CANVAS FIRE HOSE
(15mtr. Each) WITH
COUPLING

LEGENDS:

No.	Symbol	Description
01		ABC FIRE EXTINGUISHER
01		MANUAL CALL POINT
01		HOOTER POINT

Vipul
VIPUL AGARWAL
M.E.P. CONSULTANT
B.E. ELECTRICAL

SERVICES CONSULTANT:
ASHI ASSOCIATES
F 9 / 440 , Keshav Marg Chitrakut
Scheme,Jaipur
PH:91-0-93146-10438 ,0141-2440946
Mail:vipul8599@yahoo.com

PROJECT NAME :-
LIVGYAN

PROMOTER :-
AR INFRA

ADDRESS :-
PLOT NO.- 369, 370, 371, 406 &
407, PINK CITY ENCLAVE,
JAIPUR

DWG :-
1ST TO 5TH FLOOR
MCP,HOOTER,FHC PLAN

PROJECT :-
PROPOSED RESIDENTIAL BUILDING AT
PLOT NO.- 369, 370, 371, 406 & 407, PINK
CITY ENCLAVE, JAIPUR


ARCHITECT :-
SPACE GRID

C-49,VIDYA
APARTMENT,PARAS MARG,
BAPU NAGAR,NEAR JANTA
STORE CIRCLE, JAIPUR-302015
PH-09314918766,0141-4005506 (O)
Email:-info.spacegrid@gmail.com



6TH FLOOR PLAN

5mm OUTLET NOZZLE

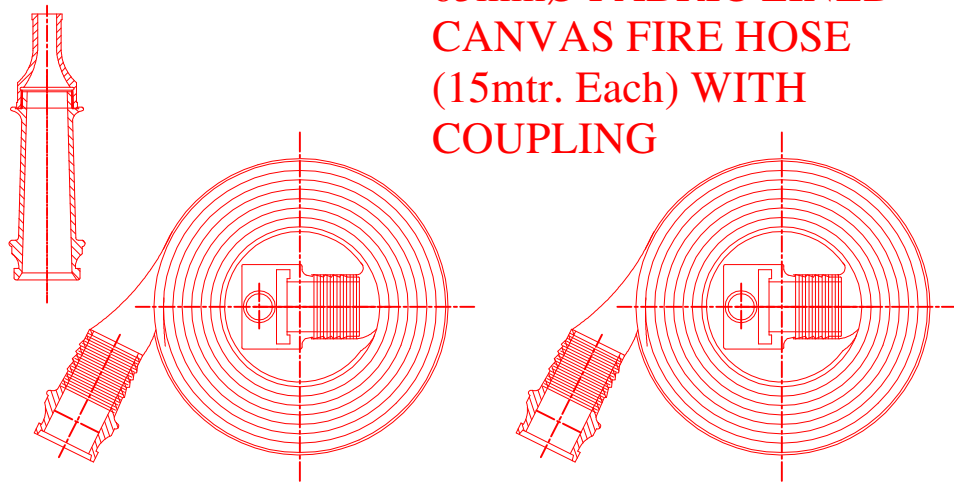

LEGENDS:

No.	Symbol	Description
01		ABC FIRE EXTINGUISHER
01		MANUAL CALL POINT
01		HOOTER POINT

Vipul
VIPUL AGARWAL
M.E.P. CONSULTANT
B.E. ELECTRICAL

SERVICES CONSULTANT:
ASHI ASSOCIATES
F 9 / 440 , Keshav Marg Chitrakut
Scheme,Jaipur
PH:91-0-93146-10438 ,0141-2440946
Mail:vipul8599@yahoo.com


PROJECT NAME :-
LIVGYAN

PROMOTER :-
AR INFRA

ADDRESS :-
PLOT NO.- 369, 370, 371, 406 &
407, PINK CITY ENCLAVE,
JAIPUR

DWG :-
6TH FLOOR
MCP,HOOTER,FHC PLAN

PROJECT :-
PROPOSED RESIDENTIAL BUILDING AT
PLOT NO.- 369, 370, 371, 406 & 407, PINK
CITY ENCLAVE, JAIPUR

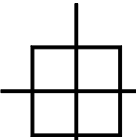ARCHITECT :-
 **SPACE GRID**
C-49,VIDYA
APARTMENT,PARAS MARG,
BAPU NAGAR,NEAR JANTA
STORE CIRCLE, JAIPUR-302015
PH-09314918766,0141-4005506 (O)
Email:-info.spacegrid@gmail.com

