


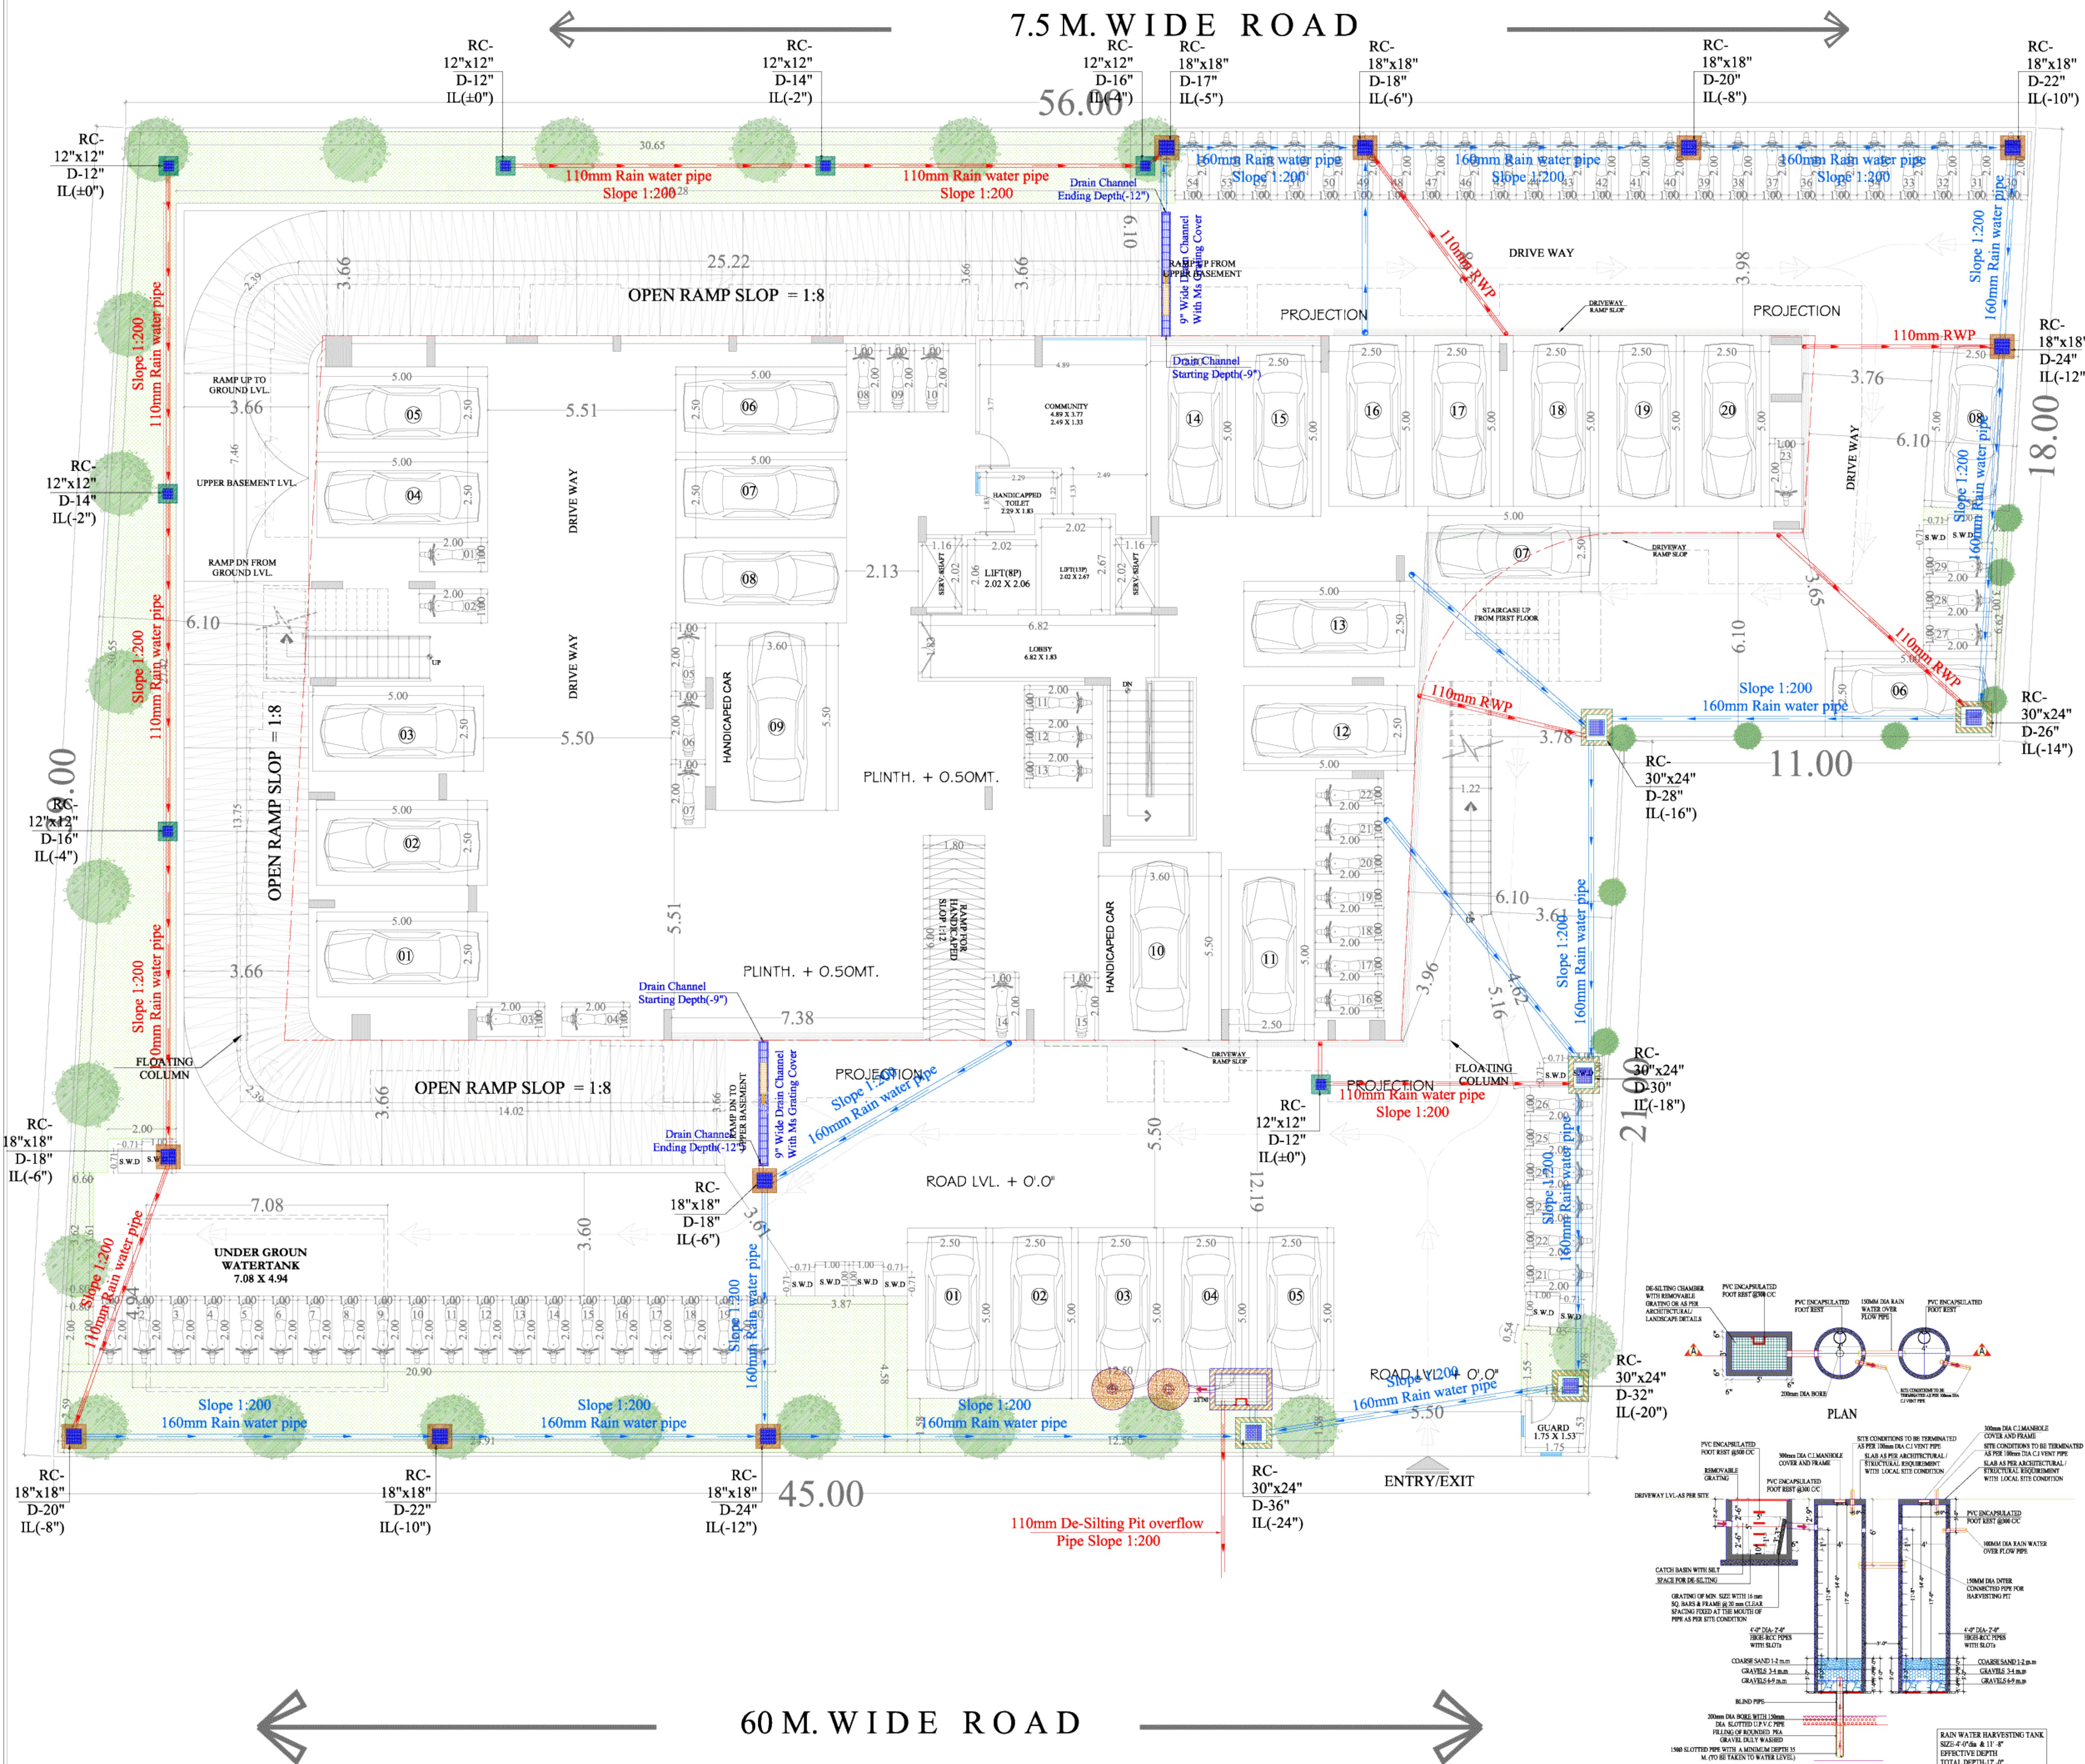

LEGENDS:-

	GULLY TRAP 300X300MM
	GULLY TRAP 450X450MM
	600X600MM SEWERAGE MANHOLE
	900X800MM SEWERAGE MANHOLE
	RAIN WATER CHAMBER 300X300 MM
	RAIN WATER CHAMBER 450X450 MM
	RAIN WATER CHAMBER 750X600 MM
	RAIN WATER HARVESTING PIT

PIPES & SLOPE DETAIL :-

	Ø 160mm RAIN WATER PIPE SLOPE 1:200
	Ø 110mm RAIN WATER PIPE SLOPE 1:200
	Ø 200mm SOIL WATER PIPE SLOPE 1:150
	Ø 160mm SOIL WATER PIPE SLOPE 1:150
	Ø 110mm SOIL WATER PIPE SLOPE 1:150
	Ø 160mm WASTE WATER PIPE SLOPE 1:150
	Ø 110mm WASTE WATER PIPE SLOPE 1:150

DRAWING TITLE:-

RAIN WATER HARVESTING

SITE ADDRESS:-

PROPOSED RESIDENTIAL APARTMENT
" THE ELEGANCE AT P.NO.111/148 - 161
PRATAP NAGAR, SANGANER JAIPUR

PROJECT CONSULTANTS:



SCALE 1:100

NORTH POINT



OWNER

ARCHITECT