


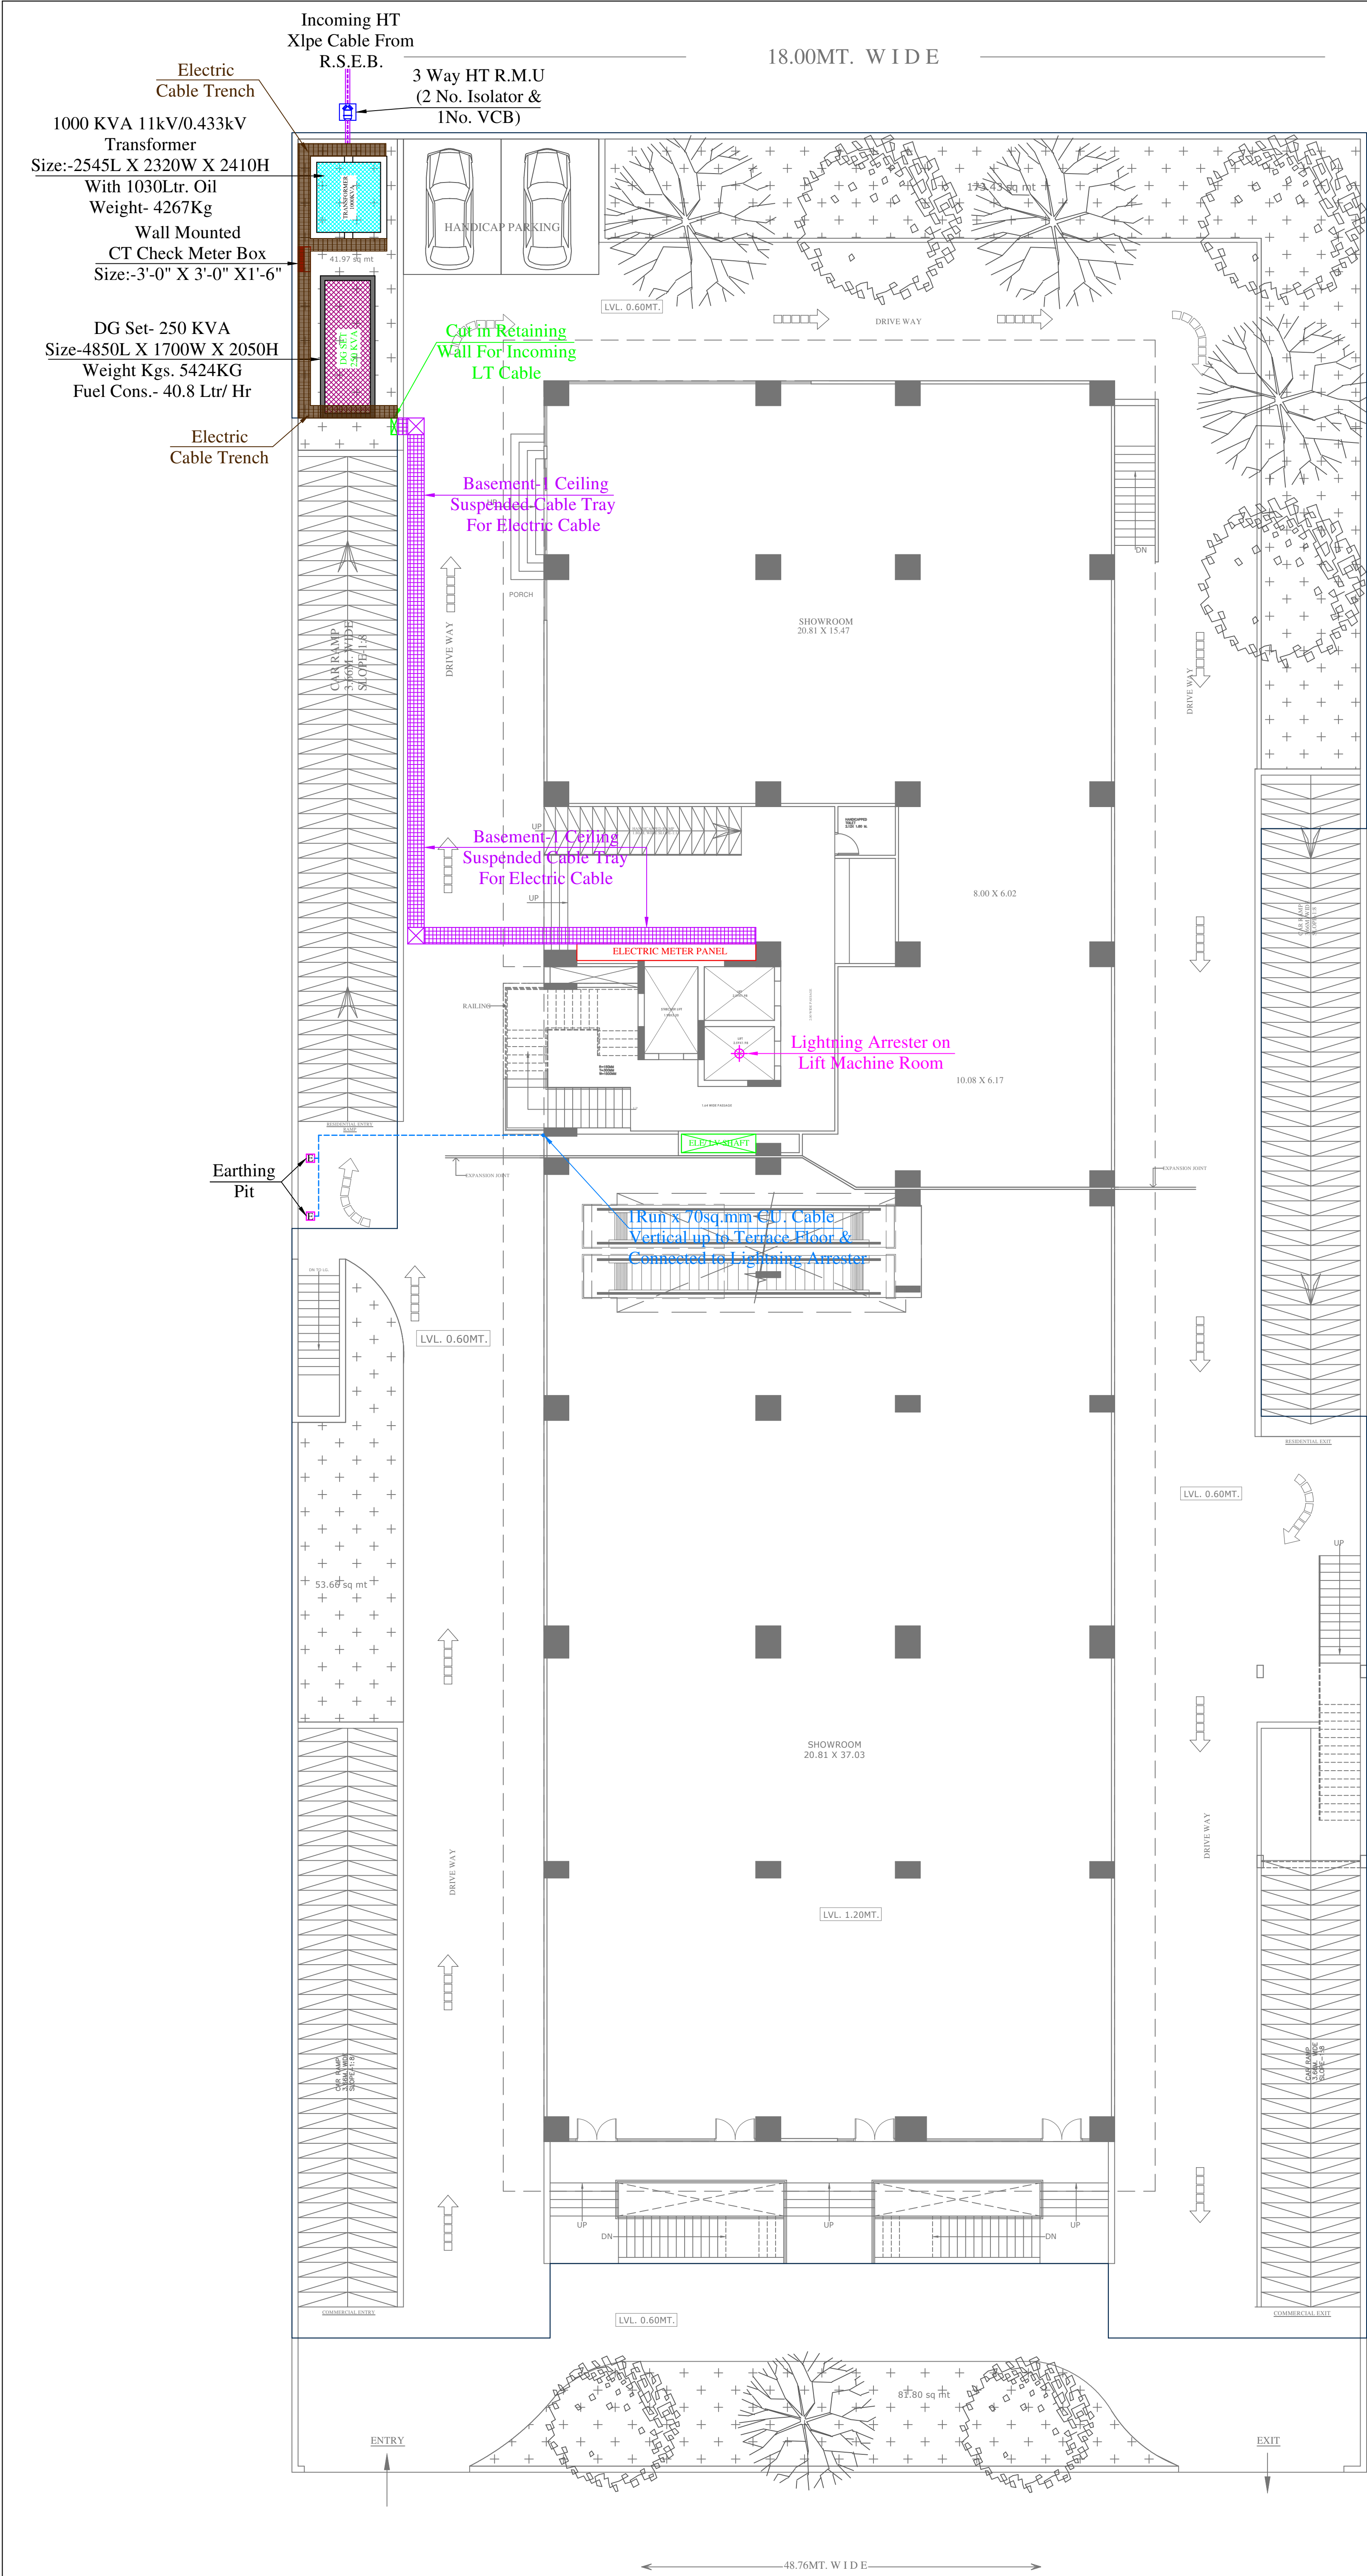

Lightning Arrester

Model: Stormaster – ESE - 30
(Level 2/Medium Protection)
(Protection Radius - 50M,
Mast Height -4 Mtr)

VIPUL AGARWAL
M.E.P. CONSULTANT
B.E. ELECTRICAL

SERVICES CONSULTANT:
VIPUL CONSULTING
F 9 / 440 , Keshav Marg Chitrakut Scheme,Jaipur
PH-91-0-93146-10438 ,0141-2440946 Mail:vipul8599@yahoo.com

DRAWING:

GROUND FLOOR
ELECTRIC SUB STATION,
CABLE ROUTE &
LIGHTNING ARRESTER FOR
RERA SUBMISSION PLAN

SCALE:- 1= 100

NORTH :

PROJECT NAME :-
SOMNATH

PROMOTER NAME :-
SHREE DHARA REALTORS

PROJECT LOCATION:-
RAISAR HOUSE
KHASRA NO. 83 PURANA JAINARAYAN
VYAS COLONY ROAD, TEHSIL &
DISTRICT-BIKANER
STATE-RAJASTHAN

ARCHITECTS:-
GRAPHITE DESIGN STUDIO
ARCHITECTS, INTERIOR DESIGNERS, PLANNERS
PLOT NO 68, JANAK PURI-I, IMLI WALA PAHTAK, JAIPUR-302005
email: akshit@graphitedesignstudio.com

OWNER

ARCHITECTS

This architectural site plan illustrates a building complex with a total width of 48.76MT. The plan includes several key areas and features:

- Building Footprint:** The main building is divided into sections with dimensions: 8.00 X 6.02, 10.08 X 6.17, and 20.81 X 37.03. It includes a large central hall, a staircase, and a ramp.
- Parking and Access:** There are two main parking areas: one at the top left labeled "HARDICAP PARKING" and another at the bottom right. Access points are marked with "ENTRY" and "EXIT".
- Landscaping and Greenery:** The plan shows extensive landscaping with trees, shrubs, and grassy areas. A "CAR RAMP" is also indicated.
- Infrastructure and Utilities:** The plan includes a "DRIVE WAY", "STREET LIGHT" locations, and "EXPANSION JOINT" markers. It also shows "LEVEL" markers such as "LVL. 0.60MT." and "LVL. 1.20MT."
- Other Features:** The plan includes a "SHOWROOM" (20.81 X 13.47), a "RAMP", and a "STAIRCASE". It also shows "EXPANSION JOINT" markers and "LEVEL" markers.

The plan is a detailed technical drawing showing the layout of the building, its surroundings, and the proposed landscaping and infrastructure.

OWNER	ARCHITECTS