


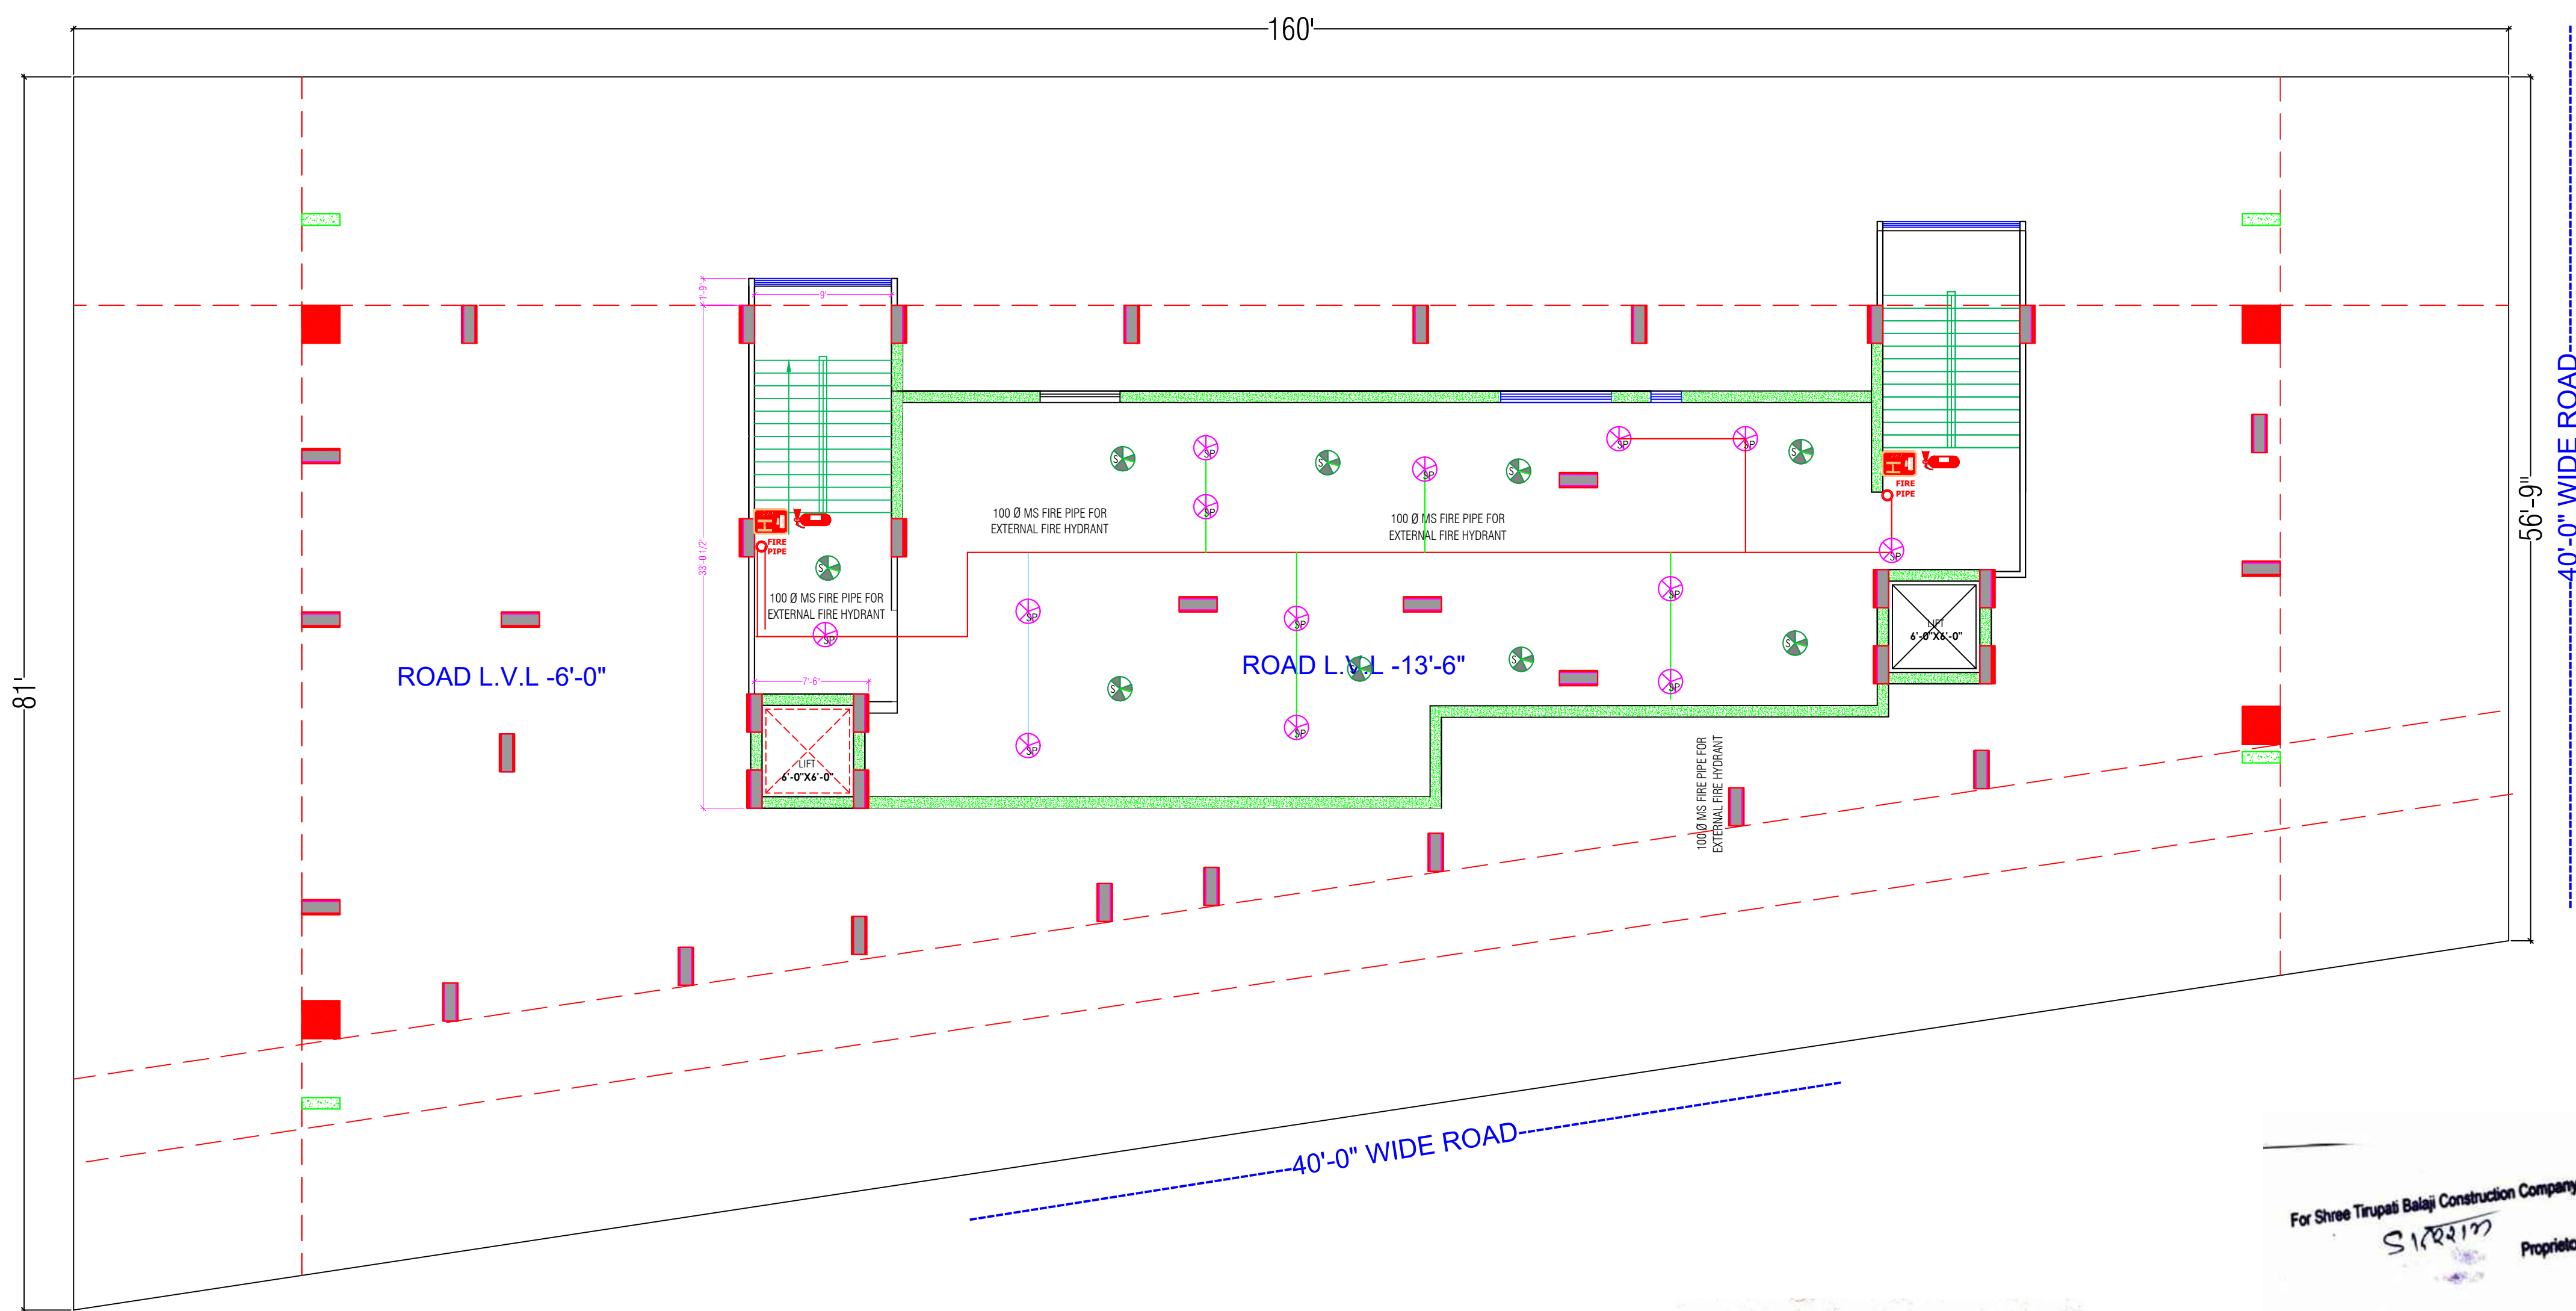

LEGEND

- EMERGENCY ASSEMBLY POINT
- FIRE POINT
- FIRE HYDRANT
- EMERGENCY CONTROL ROOM
- HOSE REEL

WARNING

1. This drawing is the sole copyright of Architects **VISTAAR** and should be used for the purpose expressly issued.

GENERAL NOTES

1. All dimensions are in feet and inches.
2. Do not scale this drawing follow written dimensions only.
3. This drawing should be read in conjunction with other architectural and structural drawings.
4. Any discrepancy in the drawing should be immediately brought to the notice of architect.

PROJECT TITLE

PUJA PRIME II
PLOT NO. B-107 & B-138
VAISHALI ESTATE BLOCK-B SIRSI,JAIPUR


DRAWING TITLE


**BASEMENT FLOOR
FIRE FIGHTER PLAN**

ARCHITECTS :

VISTAAR ARCHITECTS & PLANNERS
Architects :: Interior Designers
B-2/12, Chitrkoot scheme,
main Gandhi Path,Opp mall of jaipur,Jaipur-21
Email-Vistaararchitects.web@gmail.com
PH.- 0141-4116461,09001010366

PATH :-	DATE	REV.	NORTH
DRN.			
MANOJ KUMAWAT	12-6-2024		
SCALE	JOB NO.		
N.T.S			

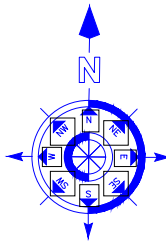

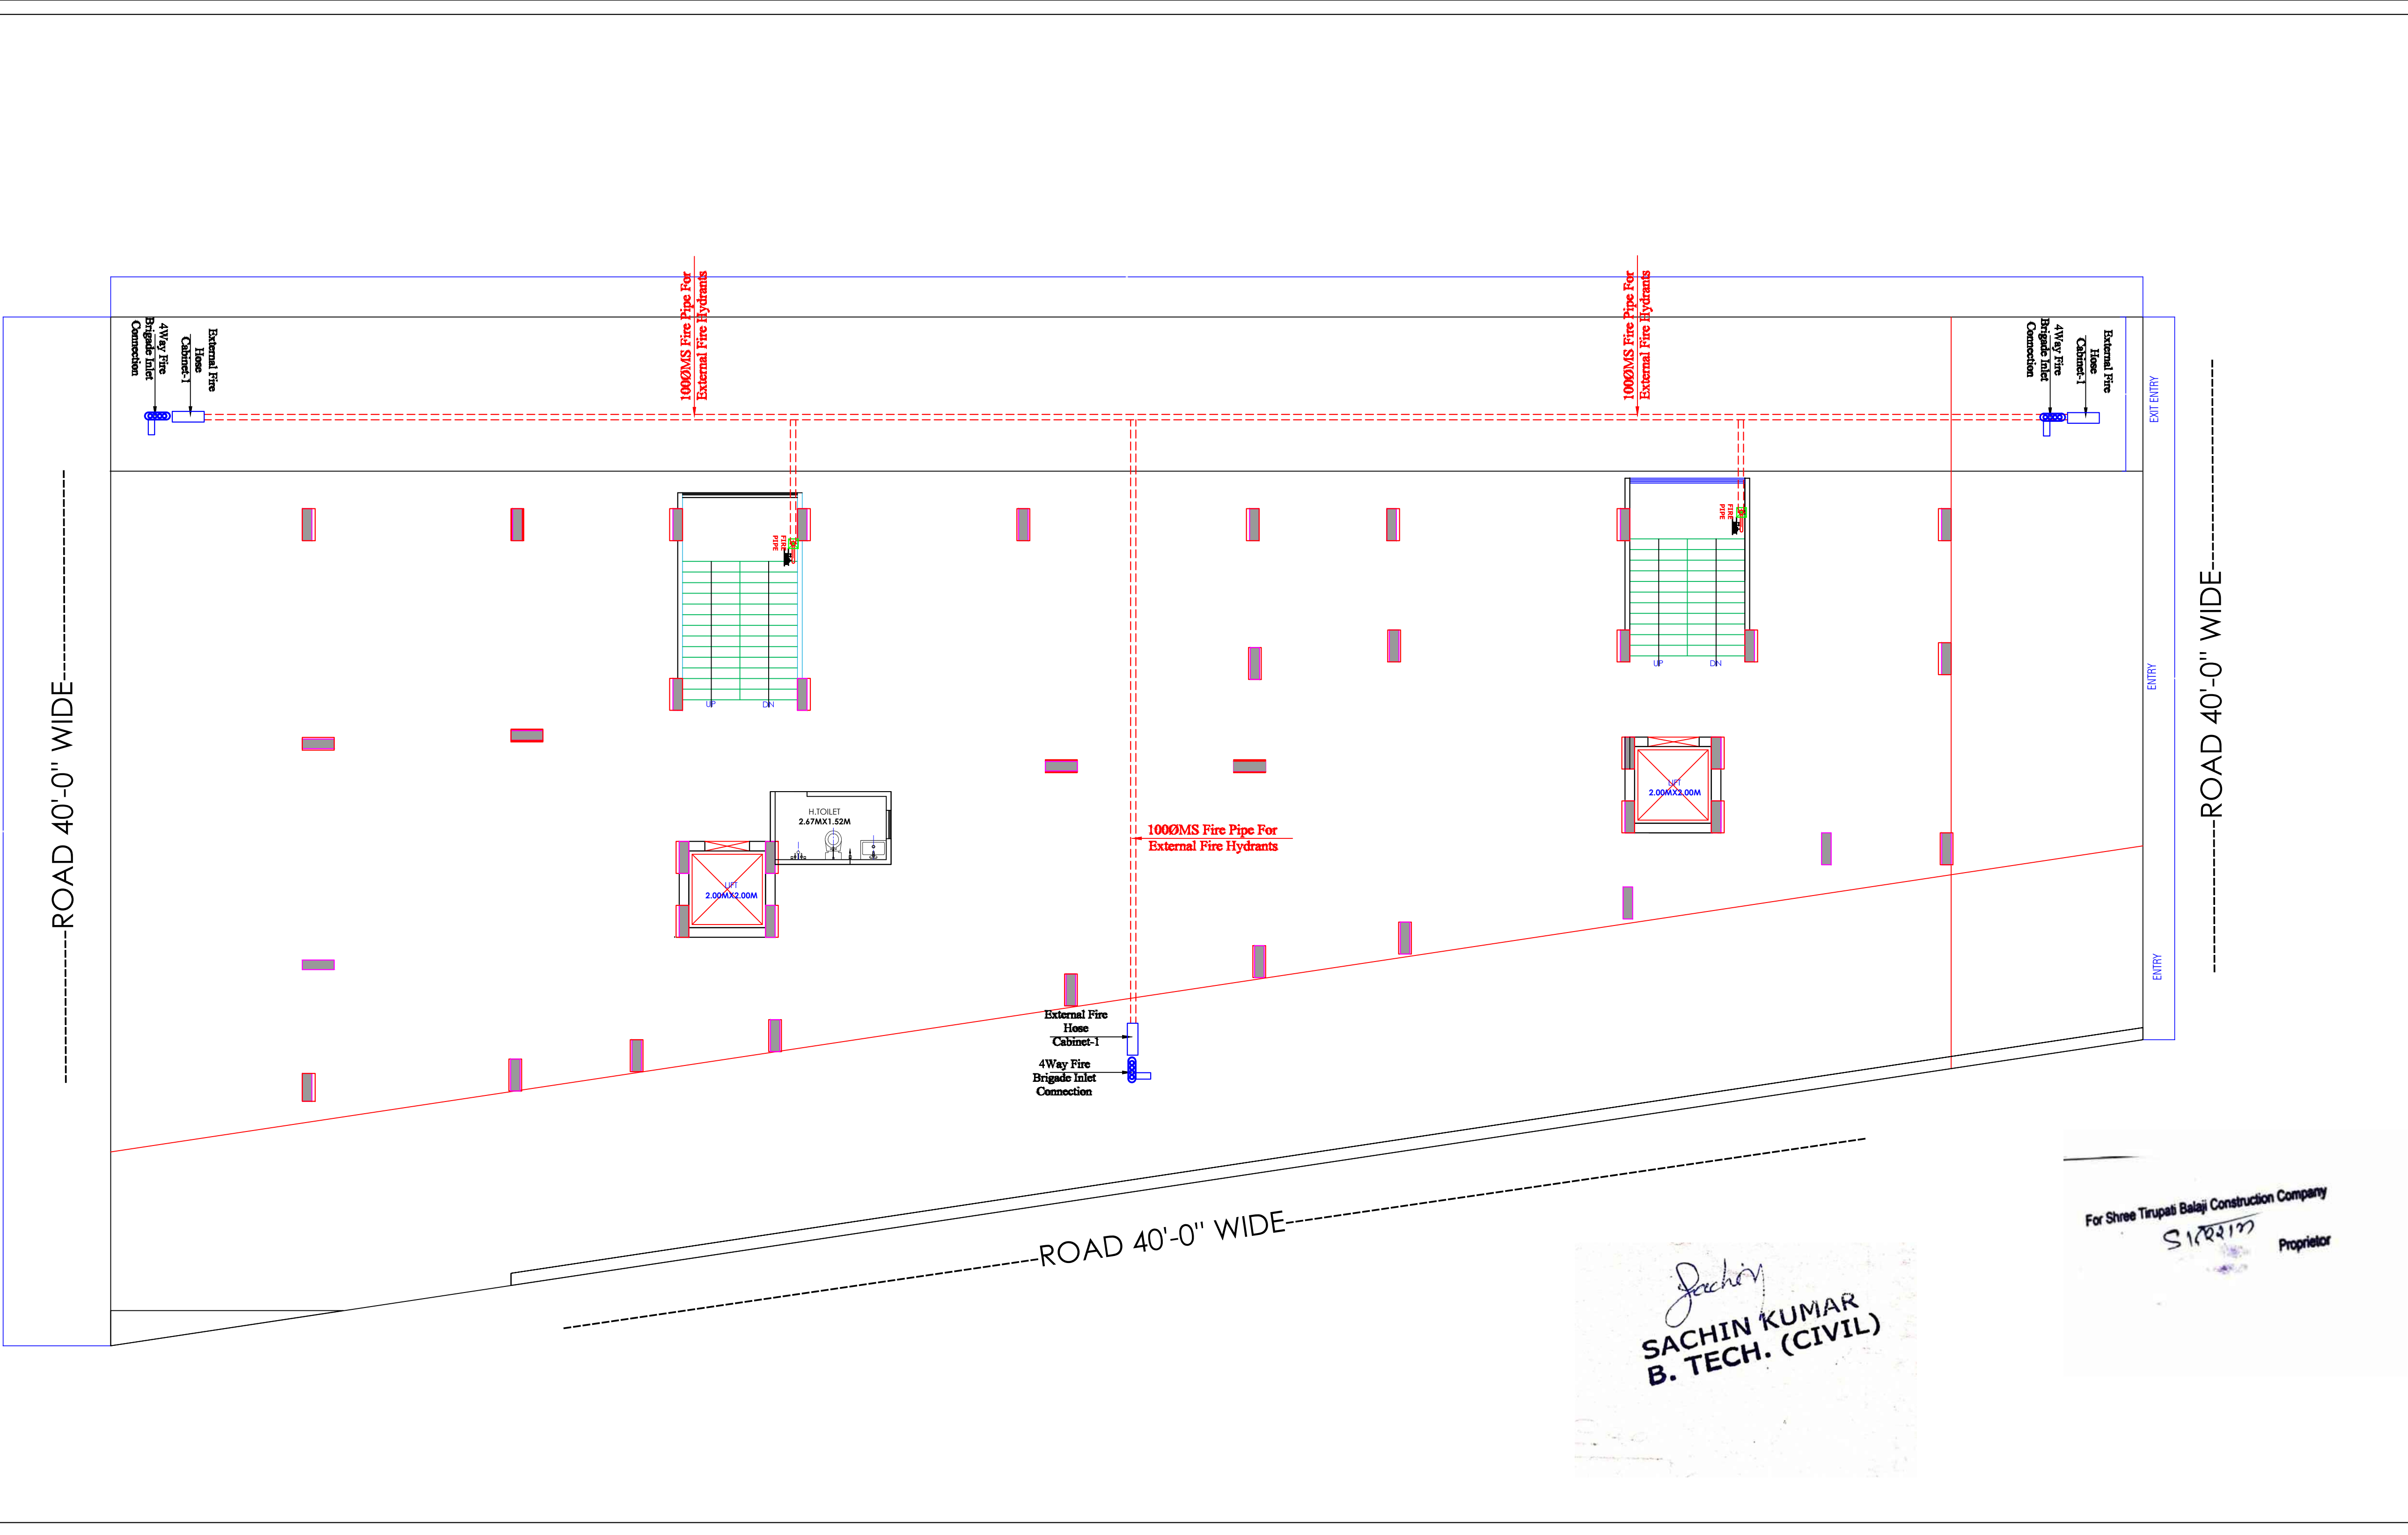

LEGEND

EMERGENCY ASSEMBLY POINT

FIRE POINT

FIRE HYDRANT

EMERGENCY CONTROL ROOM

HOSE REEL

WARNING

1. This drawing is the sole copyright of Architects **VISTAAR** and should be used for the purpose expressly issued.

GENERAL NOTES

1. All dimensions are in feets and inches.

2. Do not scale this drawing follow written dimensions only.

3. This drawing should be read in conjunction with other architectural and structural drawings.

4. Any discrepancy in the drawing should be immediately brought to the notice of architect.

PROJECT TITLE

PUJA PRIME II
PLOT NO. B-107 & B-138
VAISHALI ESTATE BLOCK-B SIRSI,JAIPUR

DRAWING TITLE





STILT FLOOR FIRE FIGHTER PLAN

ARCHITECTS :

VISTAAR ARCHITECTS & PLANNERS

Architects :: Interior Designers
B-2/12, Chitrkoot scheme,
main Gandhi Path,Opp mall of jaipur,Jaipur-21
Email-Vistaararchitects.web@gmail.com
PH.- 0141-4116461,09001010366

PATH :-		REV.	NORTH
DRN.	DATE		
MANOJ KUMAWAT	12-6-2024		
SCALE	JOB NO.		
N.T.S			

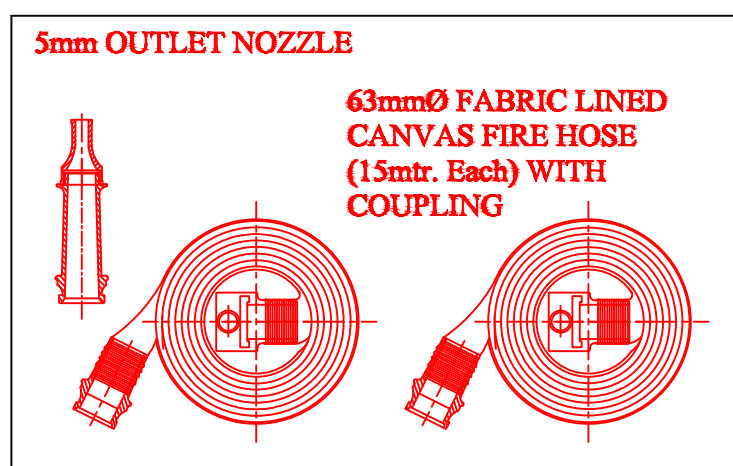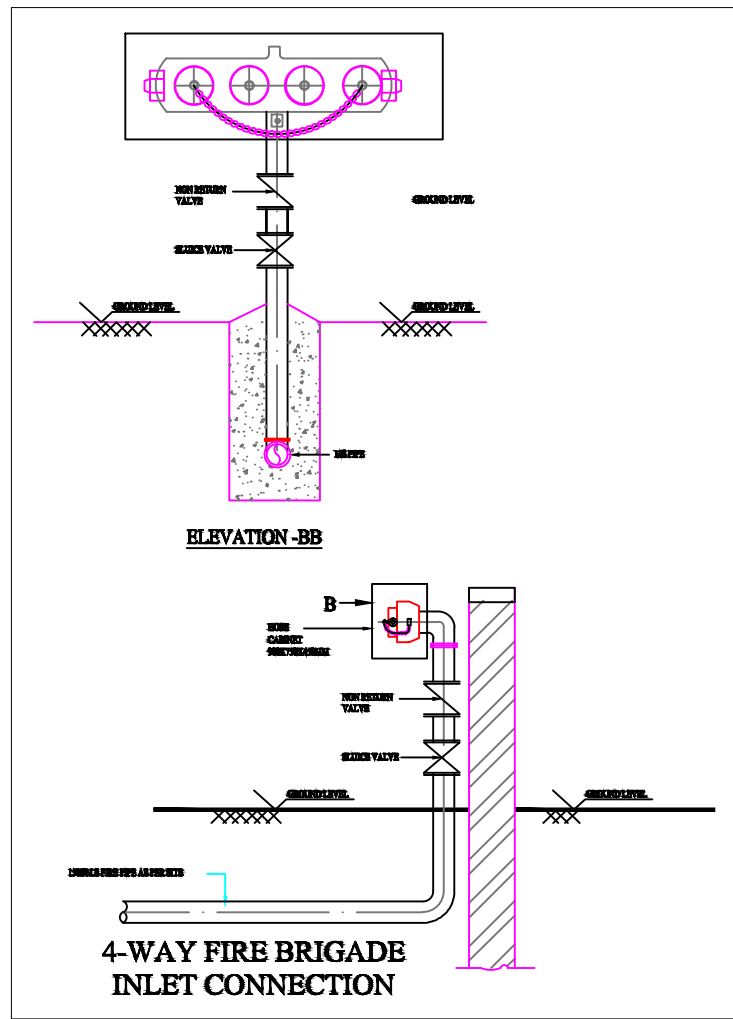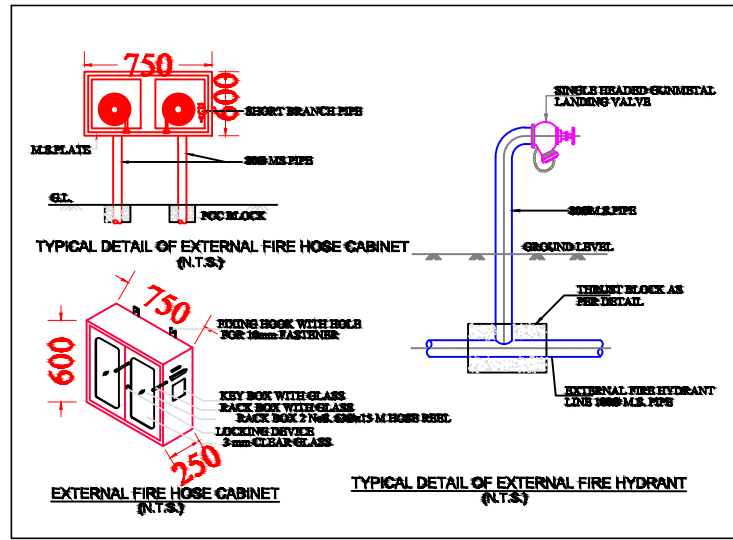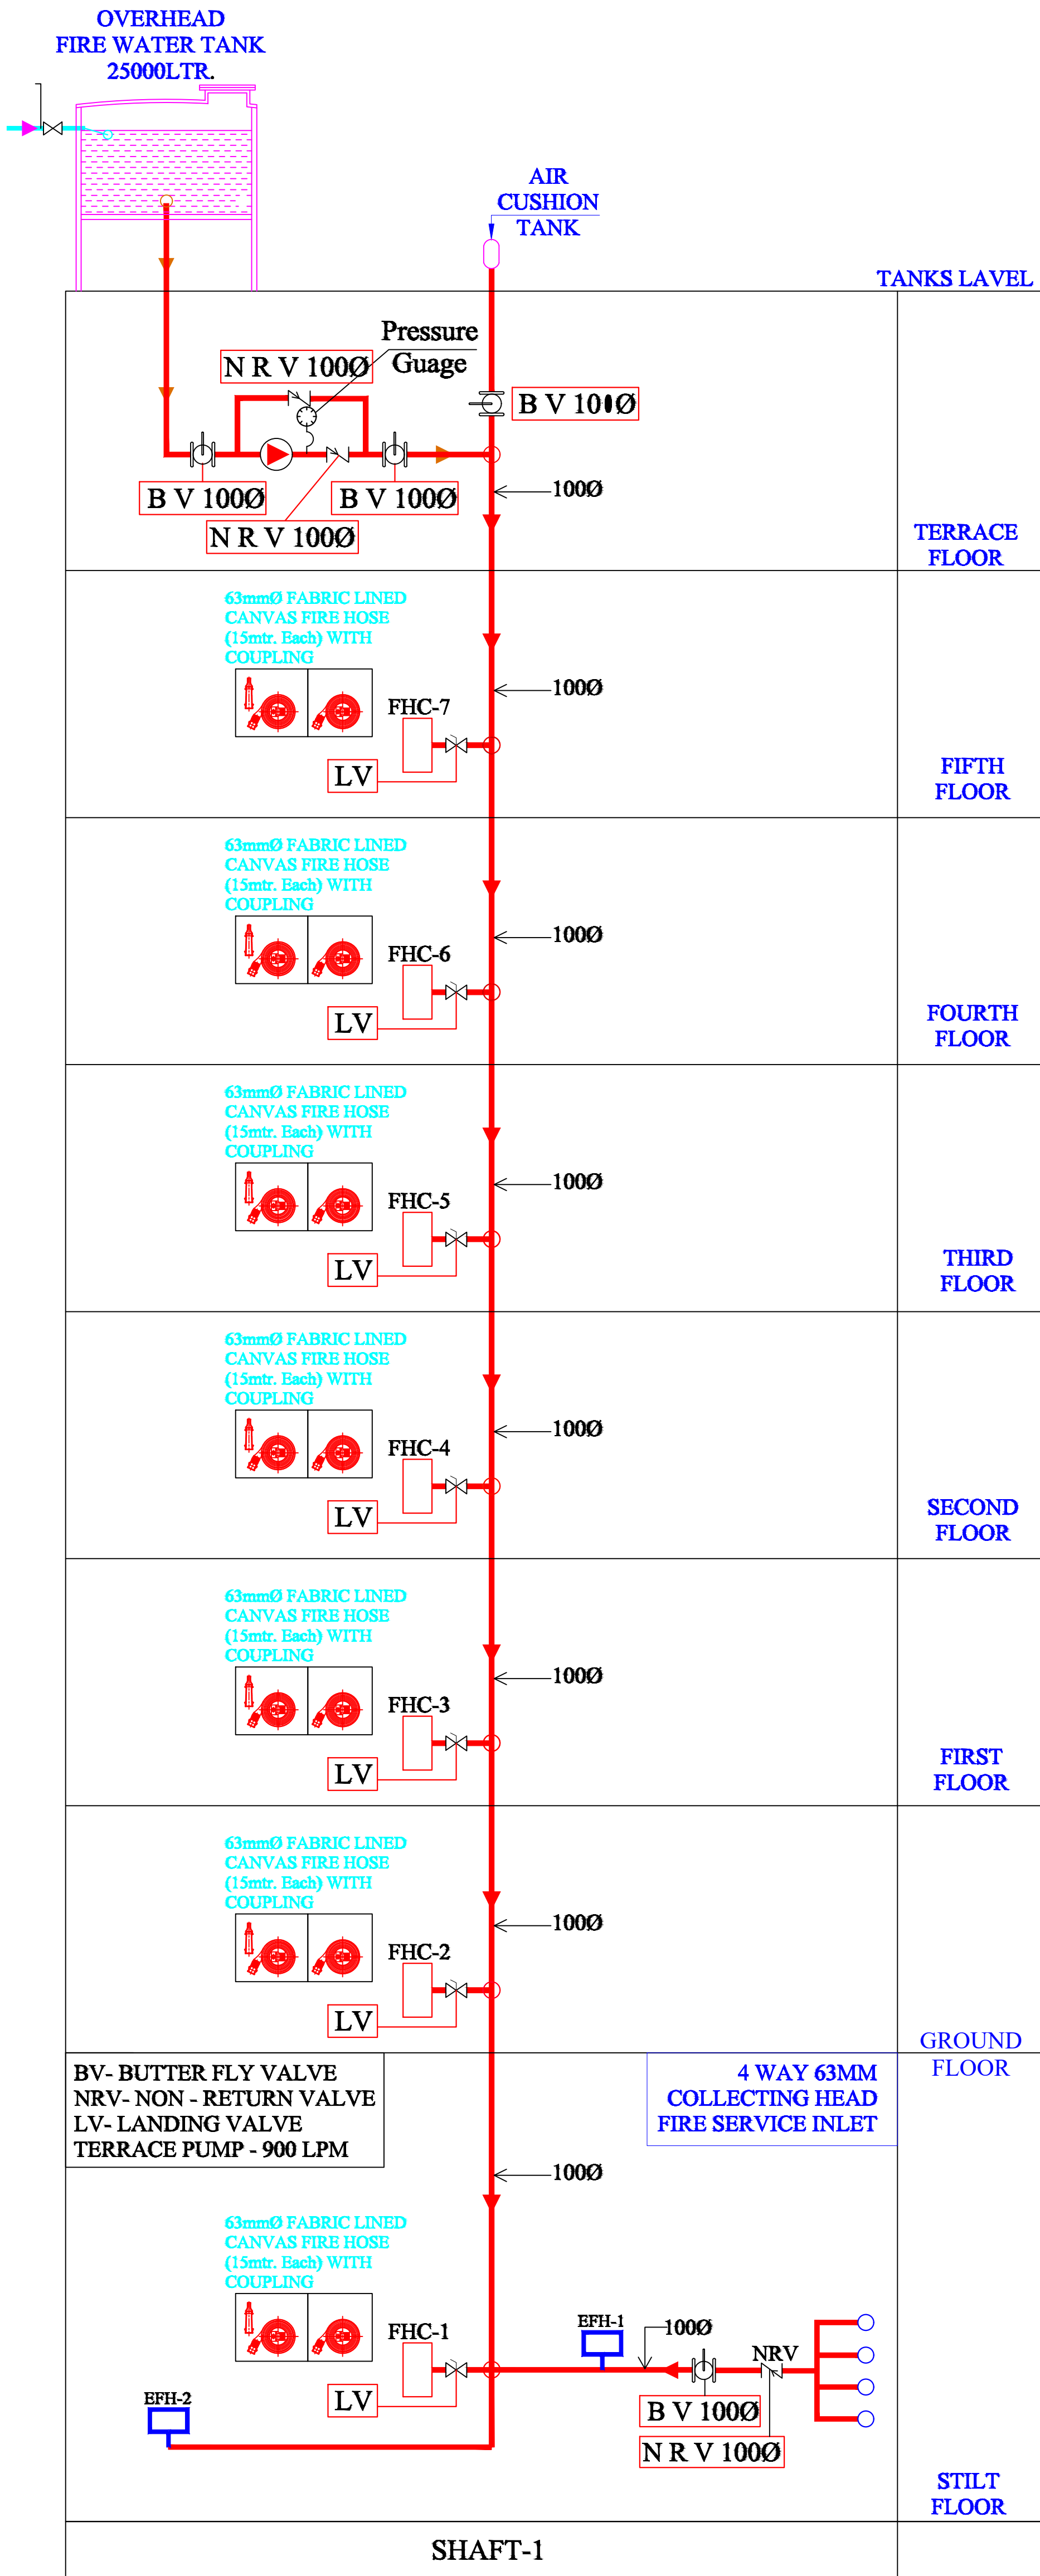

S.no.	Symbol	Description	Qty.	Size in mm
1.		Butter fly Valve	04	100Ø
2.		Non Return Valve	03	100Ø
3.		Landing Valve Single headed	11	63Ø
4.		Pressure Guage	01	
5.		63mmØ Fabric Lined Canvas Fire Hose (15mtr. Each) With Coupling	07	
6.		Fire Hose Cabinet	07	
7.		External Fire Hose Cabinet	02	

For Shree Tirupati Balaji Construction Company

SIRSI

Proprietor

SACHIN KUMAR
B. TECH. (CIVIL)

WARNING
1. This drawing is the sole copyright of Architects VISTAAR and should be used for the purpose expressly issued.


GENERAL NOTES
1. All dimensions are in feet and inches.
2. Do not scale this drawing follow written dimensions only.
3. This drawing should be read in conjunction with other architectural and structural drawings.
4. Any discrepancy in the drawing should be immediately brought to the notice of architect.

PROJECT TITLE
PUJA PRIME II
PLOT NO. B-107 & B-138
VAISHALI ESTATE BLOCK-B SIRSI, JAIPUR

DRAWING TITLE
FIRE SCHEMATIC LAYOUT PLAN

ARCHITECTS
VISTAAR ARCHITECTS & PLANNERS
Architects - Interior Designers
B-2/12, Chitrikoot scheme,
main Gandhi Path, Opp mall of jaipur, Jaipur
PH - 0141-4116461, 09001010366

PREP.	CHK.	DATE	REV.	SCALE
WARRANT		23-05-2024		1:50
SCALE		FOR INFO		
ALL				

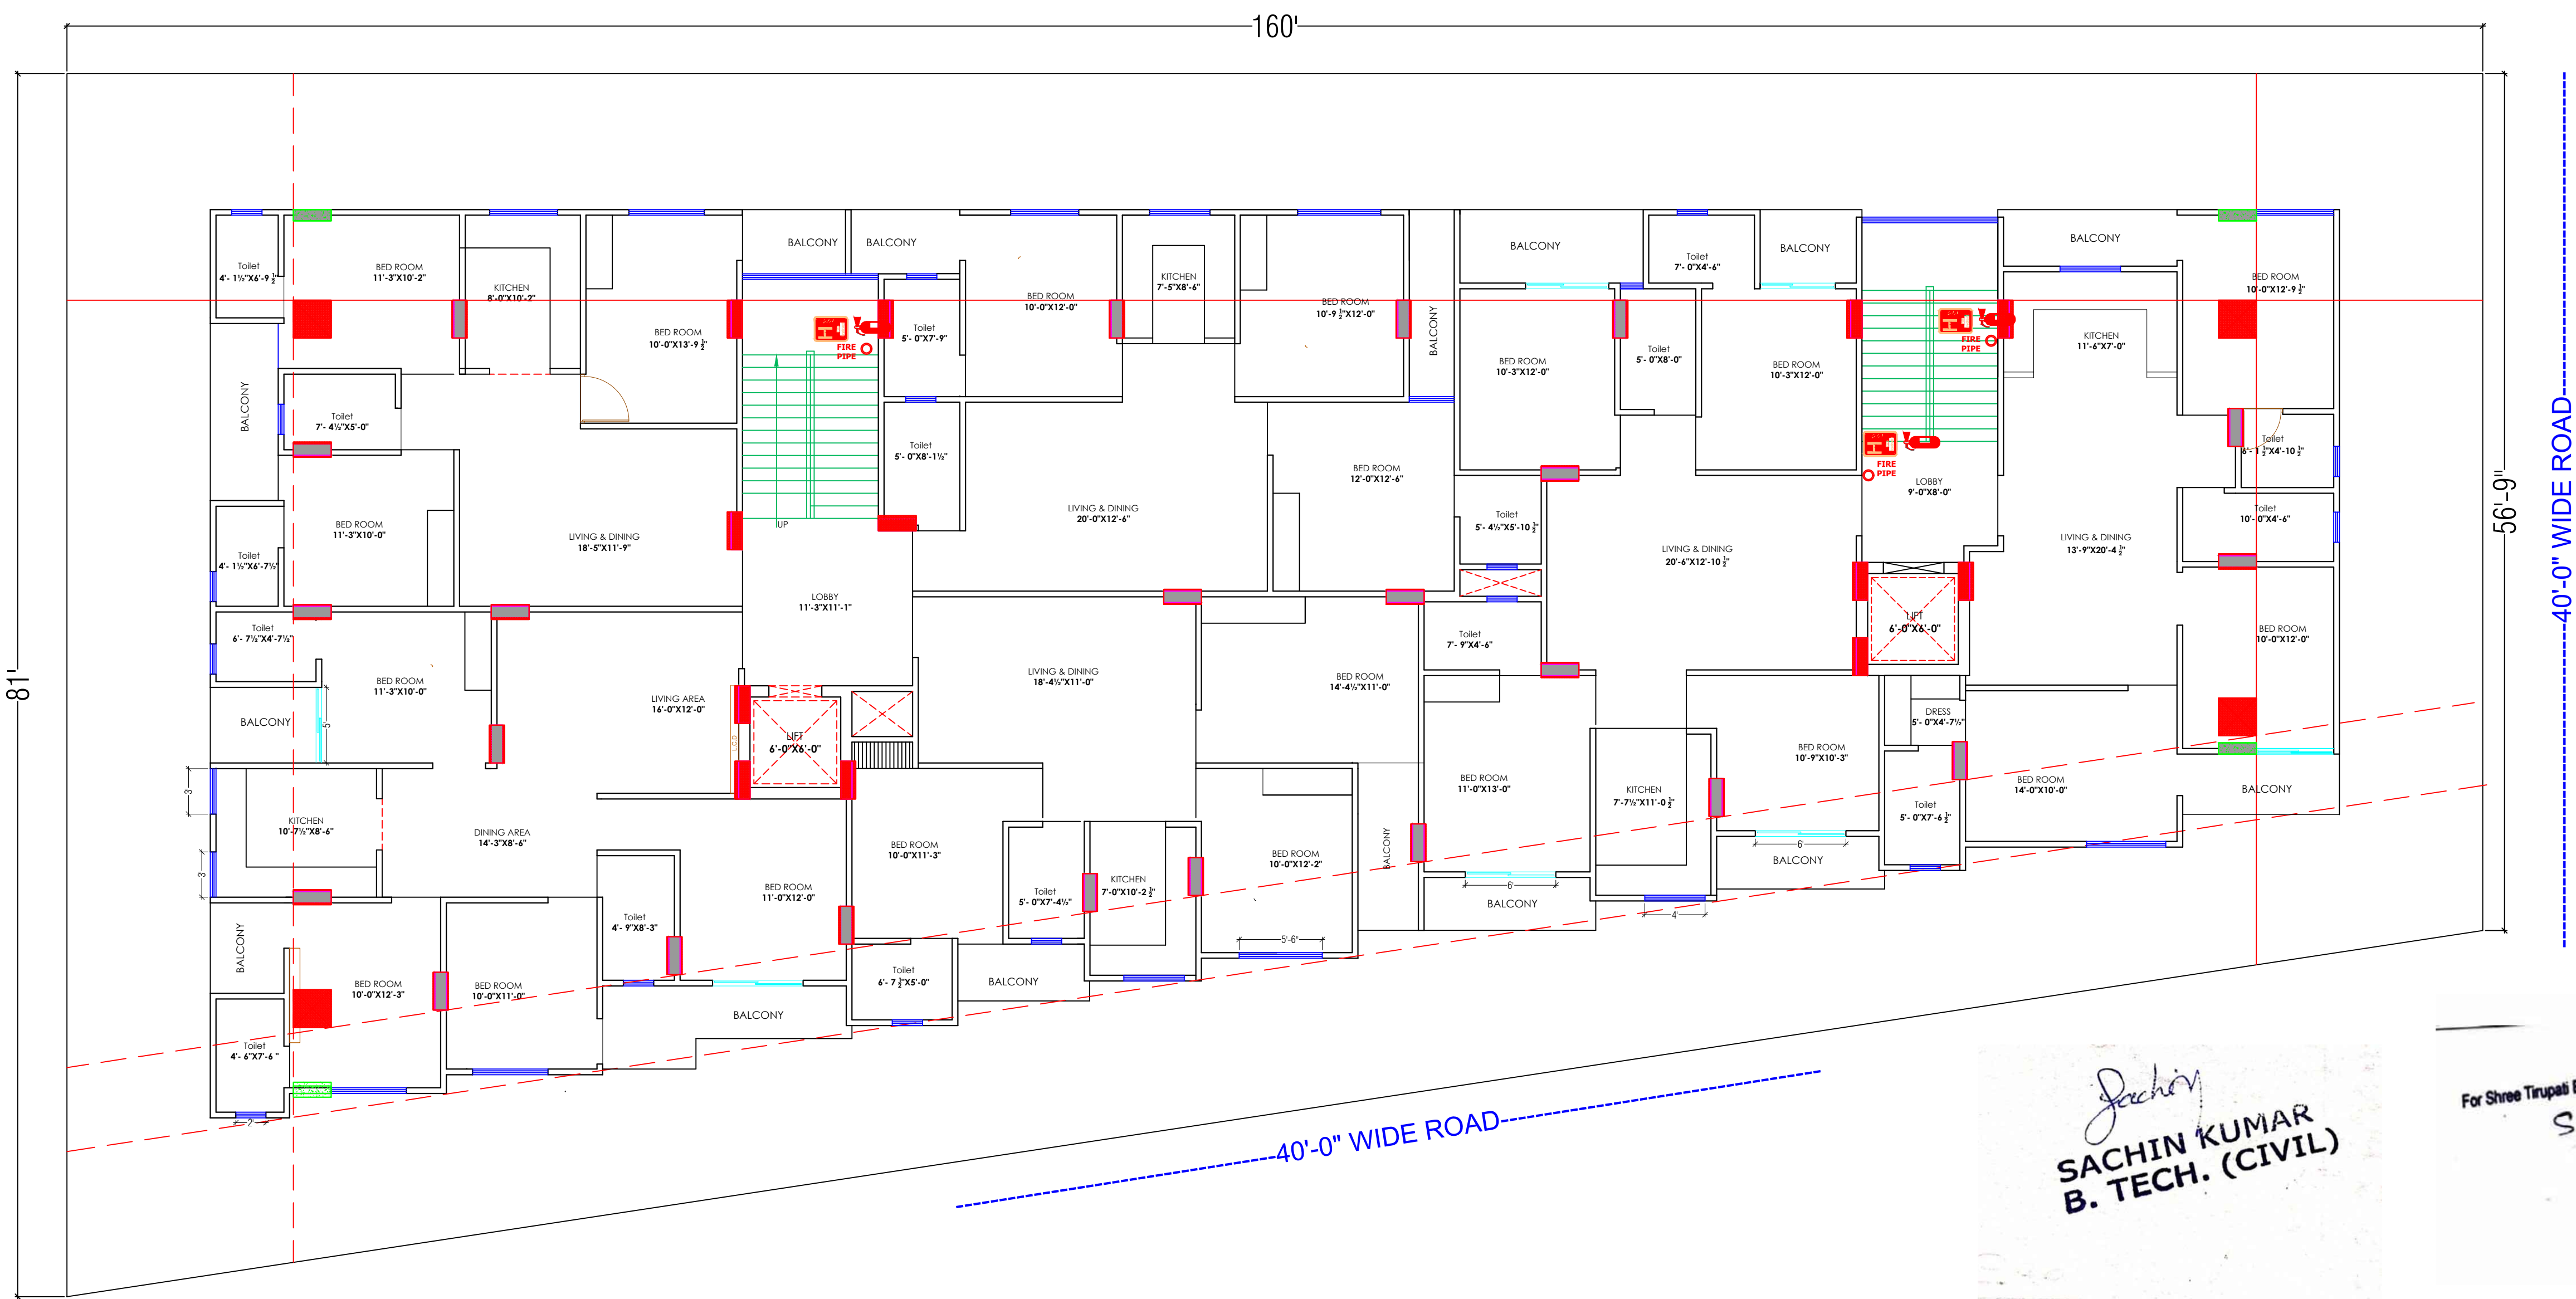

LEGEND

- EMERGENCY ASSEMBLY POINT
- FIRE POINT
- FIRE HYDRANT
- EMERGENCY CONTROL ROOM
- HOSE REEL

WARNING

- This drawing is the sole copyright of Architects **VISTAAR** and should be used for the purpose expressly issued.

GENERAL NOTES

- All dimensions are in feet and inches.
- Do not scale this drawing follow written dimensions only.
- This drawing should be read in conjunction with other architectural and structural drawings.
- Any discrepancy in the drawing should be immediately brought to the notice of architect.

PROJECT TITLE

PUJA PRIME II
PLOT NO. B-107 & B-138
VAISHALI ESTATE BLOCK-B SIRSI, JAIPUR

DRAWING TITLE

TYPICAL FLOOR
BLUE FIGHTER PLAN

ARCHITECTS :

VISTAAR ARCHITECTS & PLANNERS


Architects :: Interior Designers
B-2/12, Chitrkoot scheme,
main Gandhi Path, Opp mall of jaipur, Jaipur-21
Email-Vistaararchitects.web@gmail.com
PH.- 0141-4116461, 09001010366

PATH :-

DRN.	DATE	REV.	NORTH
MANOJ KUMAWAT	11-6-2024		
SCALE	JOB NO.		
N.T.S			

SACHIN KUMAR
B. TECH. (CIVIL)

For Shree Tirupati Balaji Construction Company
SIRSI
Proprietor

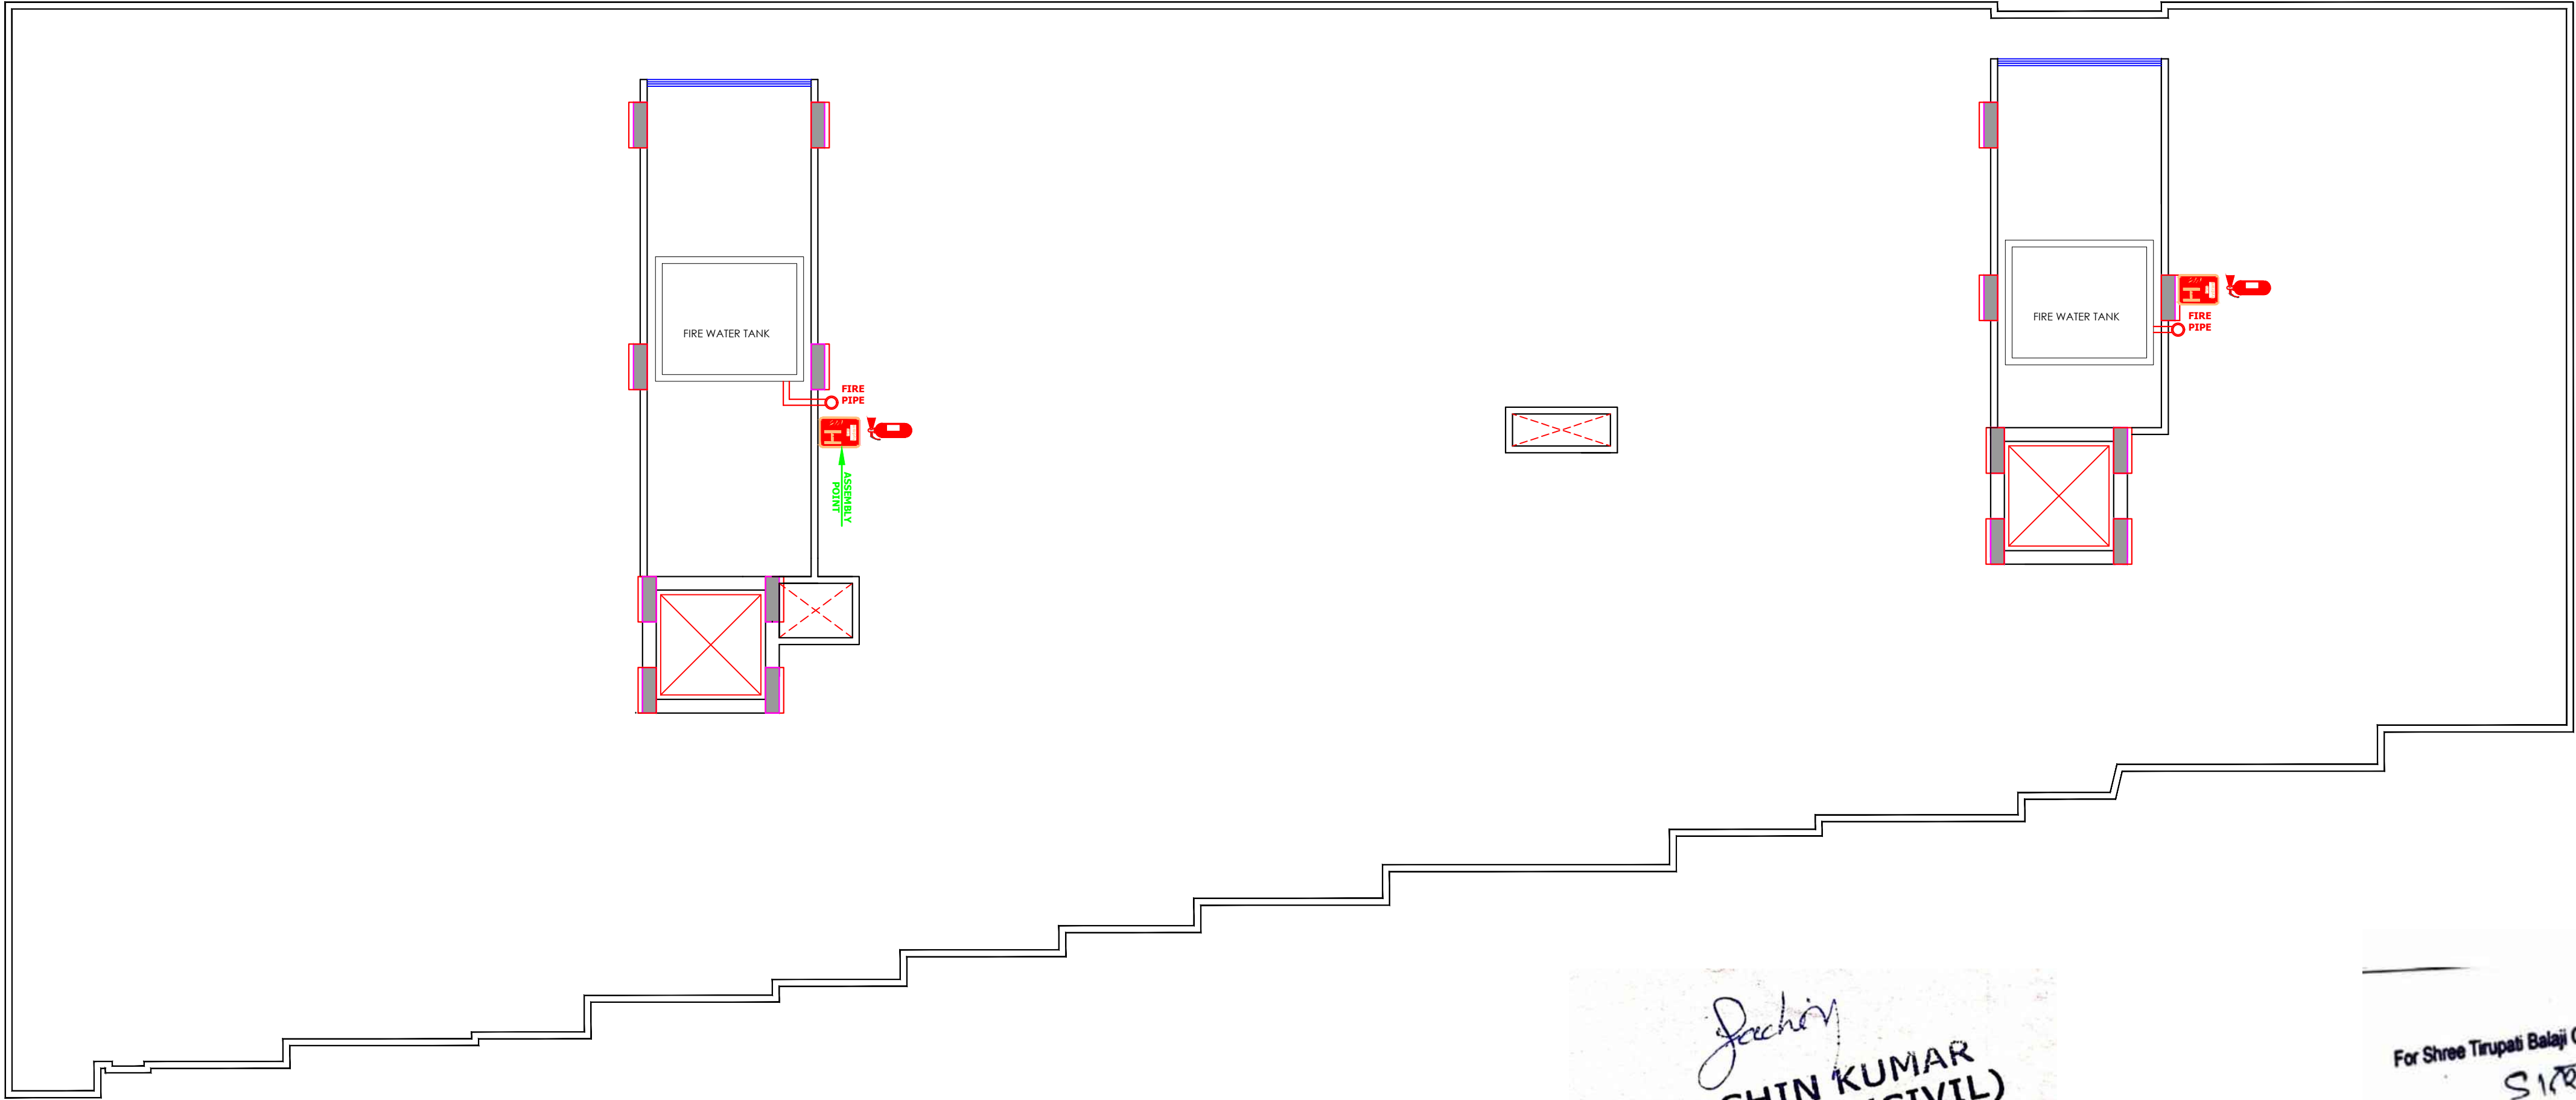

LEGEND

- EMERGENCY ASSEMBLY POINT
- FIRE POINT
- FIRE HYDRANT
- EMERGENCY CONTROL ROOM
- HOSE REEL

WARNING

1. This drawing is the sole copyright of Architects **VISTAAR** and should be used for the purpose expressly issued.

GENERAL NOTES

- All dimensions are in feets and inches.
- Do not scale this drawing follow written dimensions only.
- This drawing should be read in conjunction with other architectural and structural drawings.
- Any discrepancy in the drawing should be immediately brought to the notice of architect.

PROJECT TITLE

PUJA PRIME II
PLOT NO. B-107 & B-138
VAISHALI ESTATE BLOCK-B SIRSI, JAIPUR

DRAWING TITLE

TERRACE FLOOR FIRE
FIGHTER PLAN

ARCHITECTS :

VISTAAR ARCHITECTS & PLANNERS

Architects :: Interior Designers
B-2/12, Chitrkoot scheme,
main Gandhi Path, Opp mall of jaipur, Jaipur-21
Email-Vistaararchitects.web@gmail.com
PH.- 0141-4116461, 09001010366

PATH :-

DRN.	DATE	REV.	NORTH
MANOJ KUMAWAT	12-6-2024		
SCALE	JOB NO.		
N.T.S			