
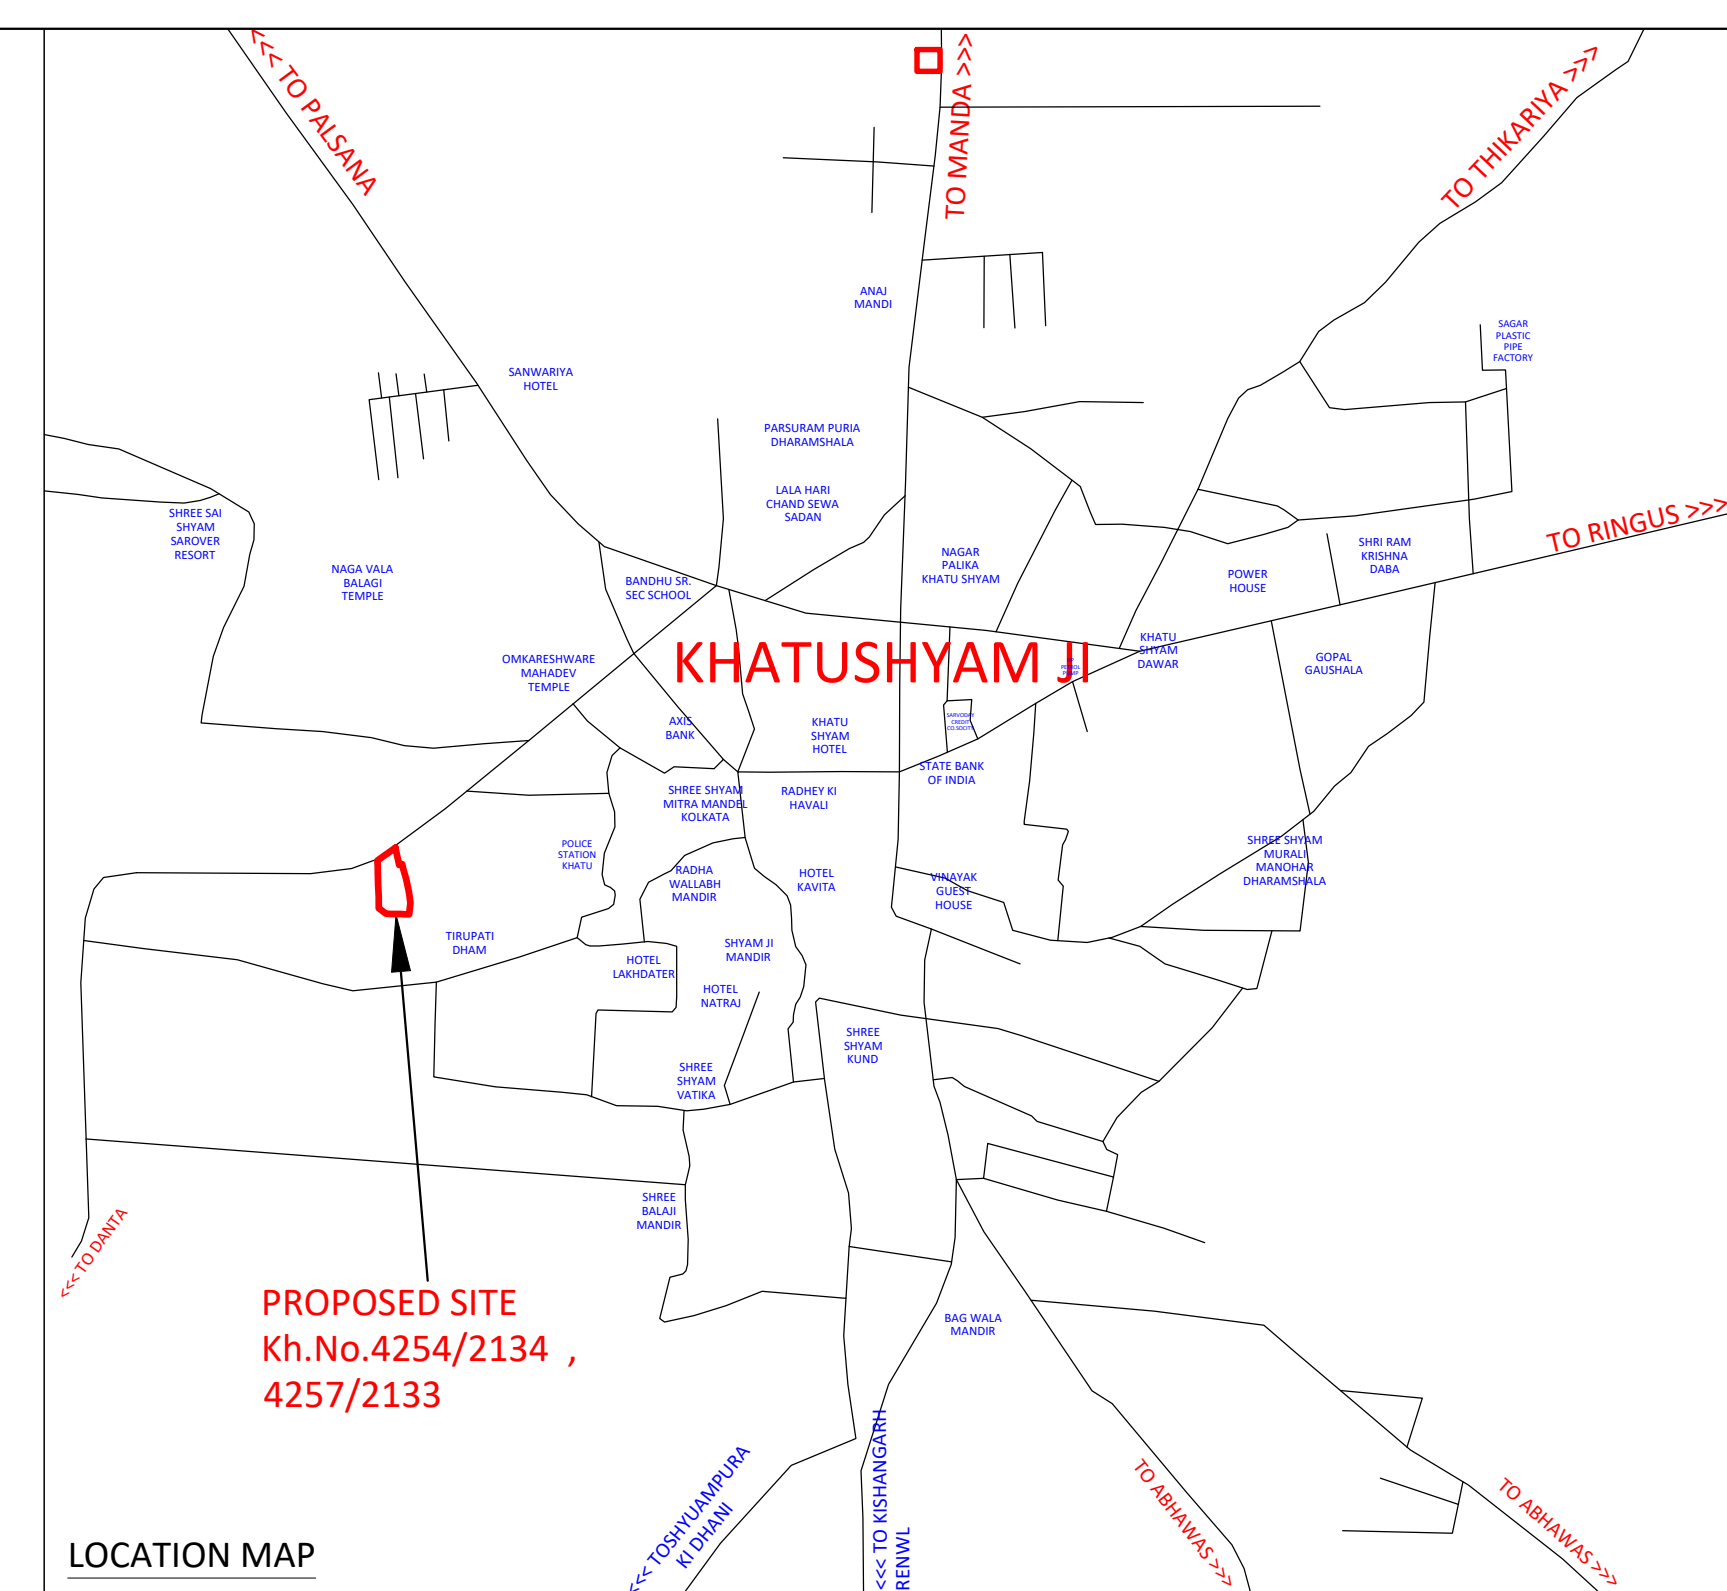





PROPOSED LAYOUT PLAN OF
,,श्री श्याम नन्दं विहार व्यवसायिक कॉलोनी,,
Kh.No.4254/2134 , 4257/2133 ,
At Village KhatuShyam ji Sikar, Sikar.

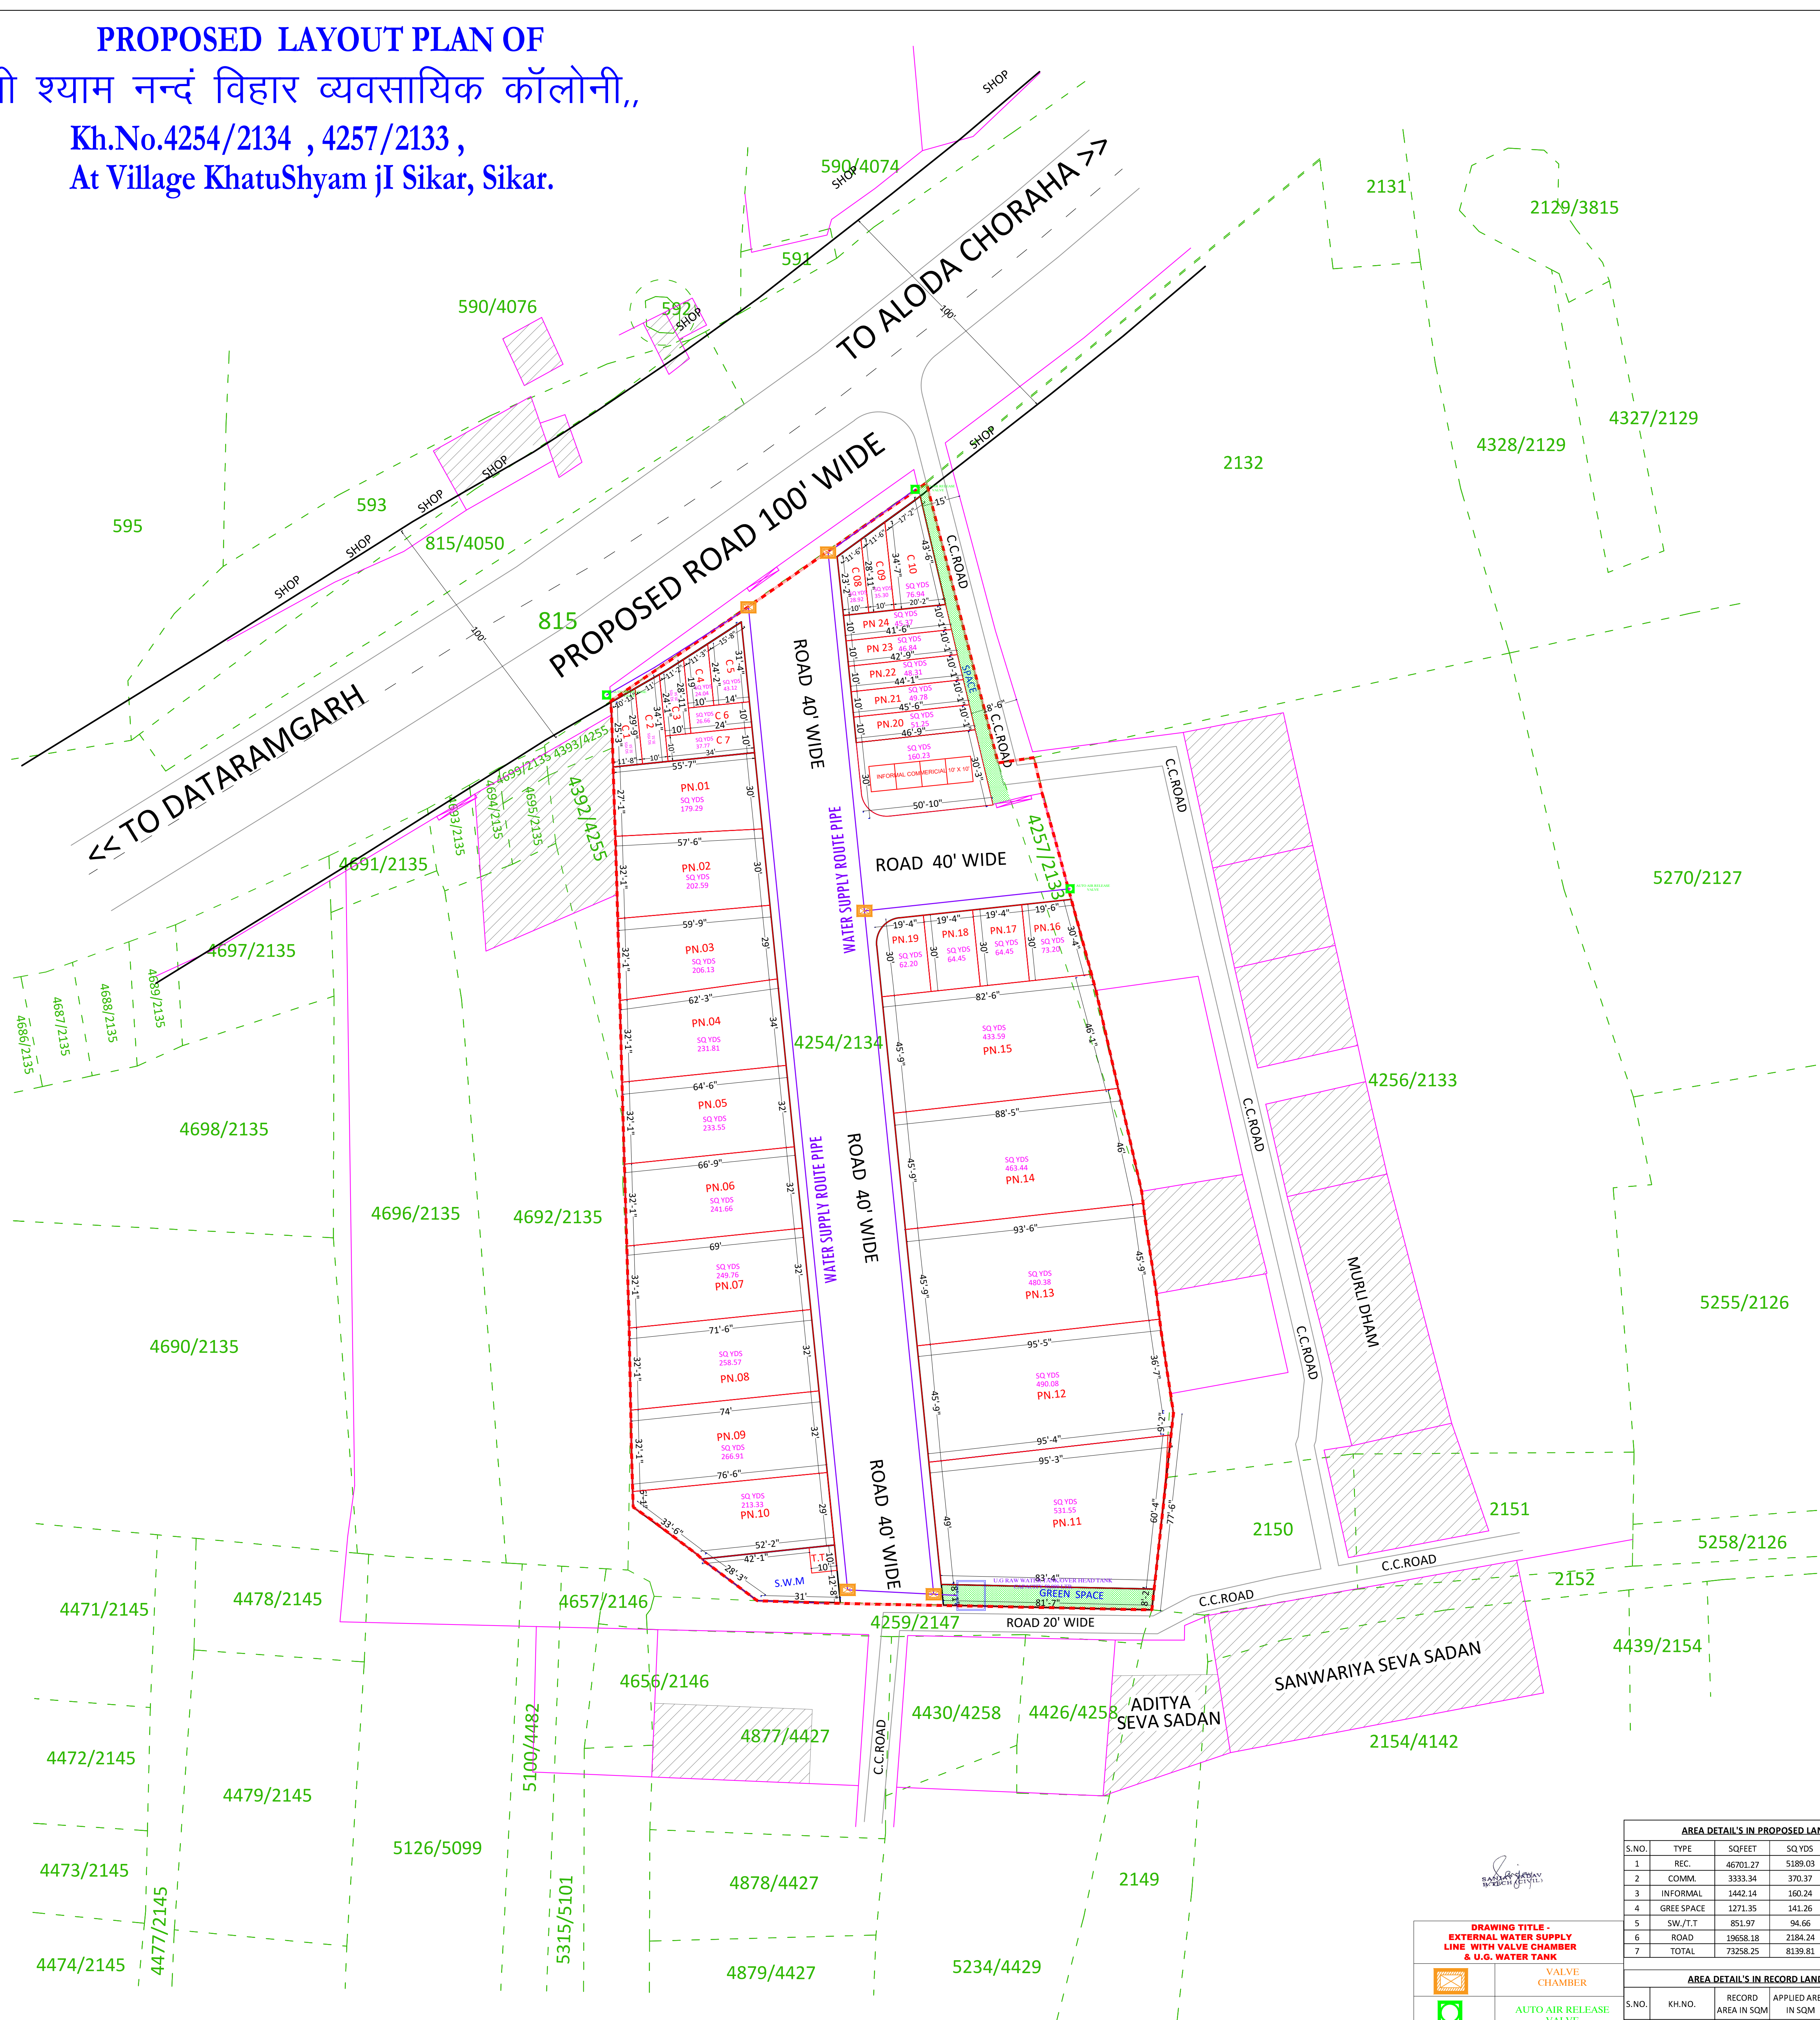

PROPOSED SITE
Kh.No.4254/2134 , 4257/2133 ,

PROPOSED SITE
Kh.No.4254/2134 , 4257/2133

PROPOSED SITE PLAN OF
Kh.No.4254/2134 , 4257/2133 , GOOGLE PLAN, LOCATION
PLAN, NETWORK ROAD MAP, AT VILAGE KHATUSHYAMJI ,
TEHSIL DANTARAMGARH,SIKAR

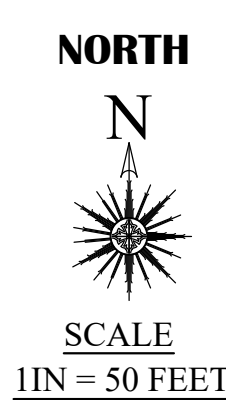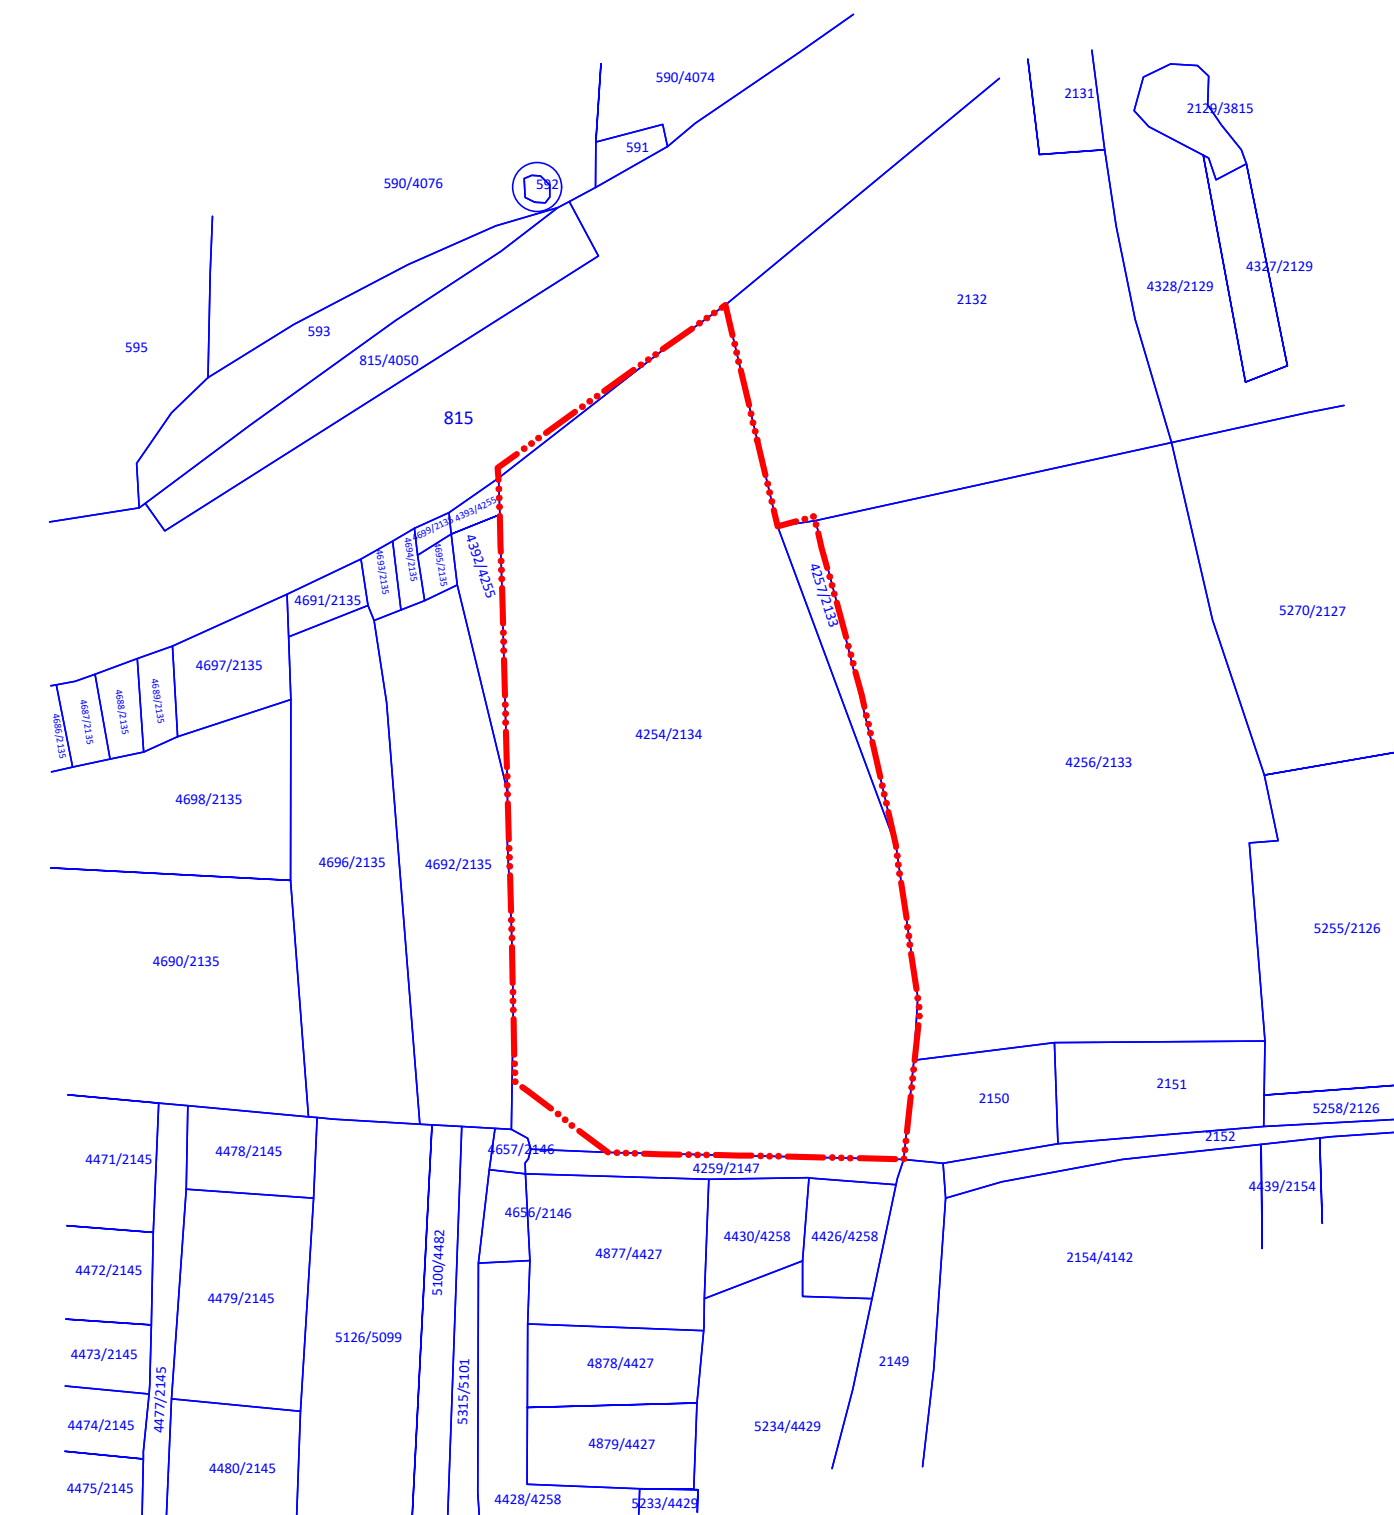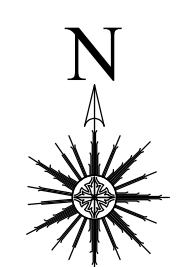

SCALE
1IN = 50 FEET

L
E
G
E
N
D

	CULVERT		KM STONE		KHASRA LINE		WATER TANK		BUILDINGS		LAMP POST/ROAD LIGHT
	OPEN DRAIN		KATCHA RASTA		MDP ROAD		MAIN HOLE		TEMPLE		ELECTRIC POLE/E.B.
	CHABUTRA		B.T. ROAD		SCHEME BOUNDARY		TRAFFIC SIGNAL		DRAIN		TELEPHONE POLE/T.B.
	HT LINE		FENSING		BORING		TIN SHADE		TREE		TRANSFORMER
	SEVER VENTILETER		FIELD BOUNDARY		WELL		COMPOUND WALL		L.T. POLE		RAILWAY LINE