


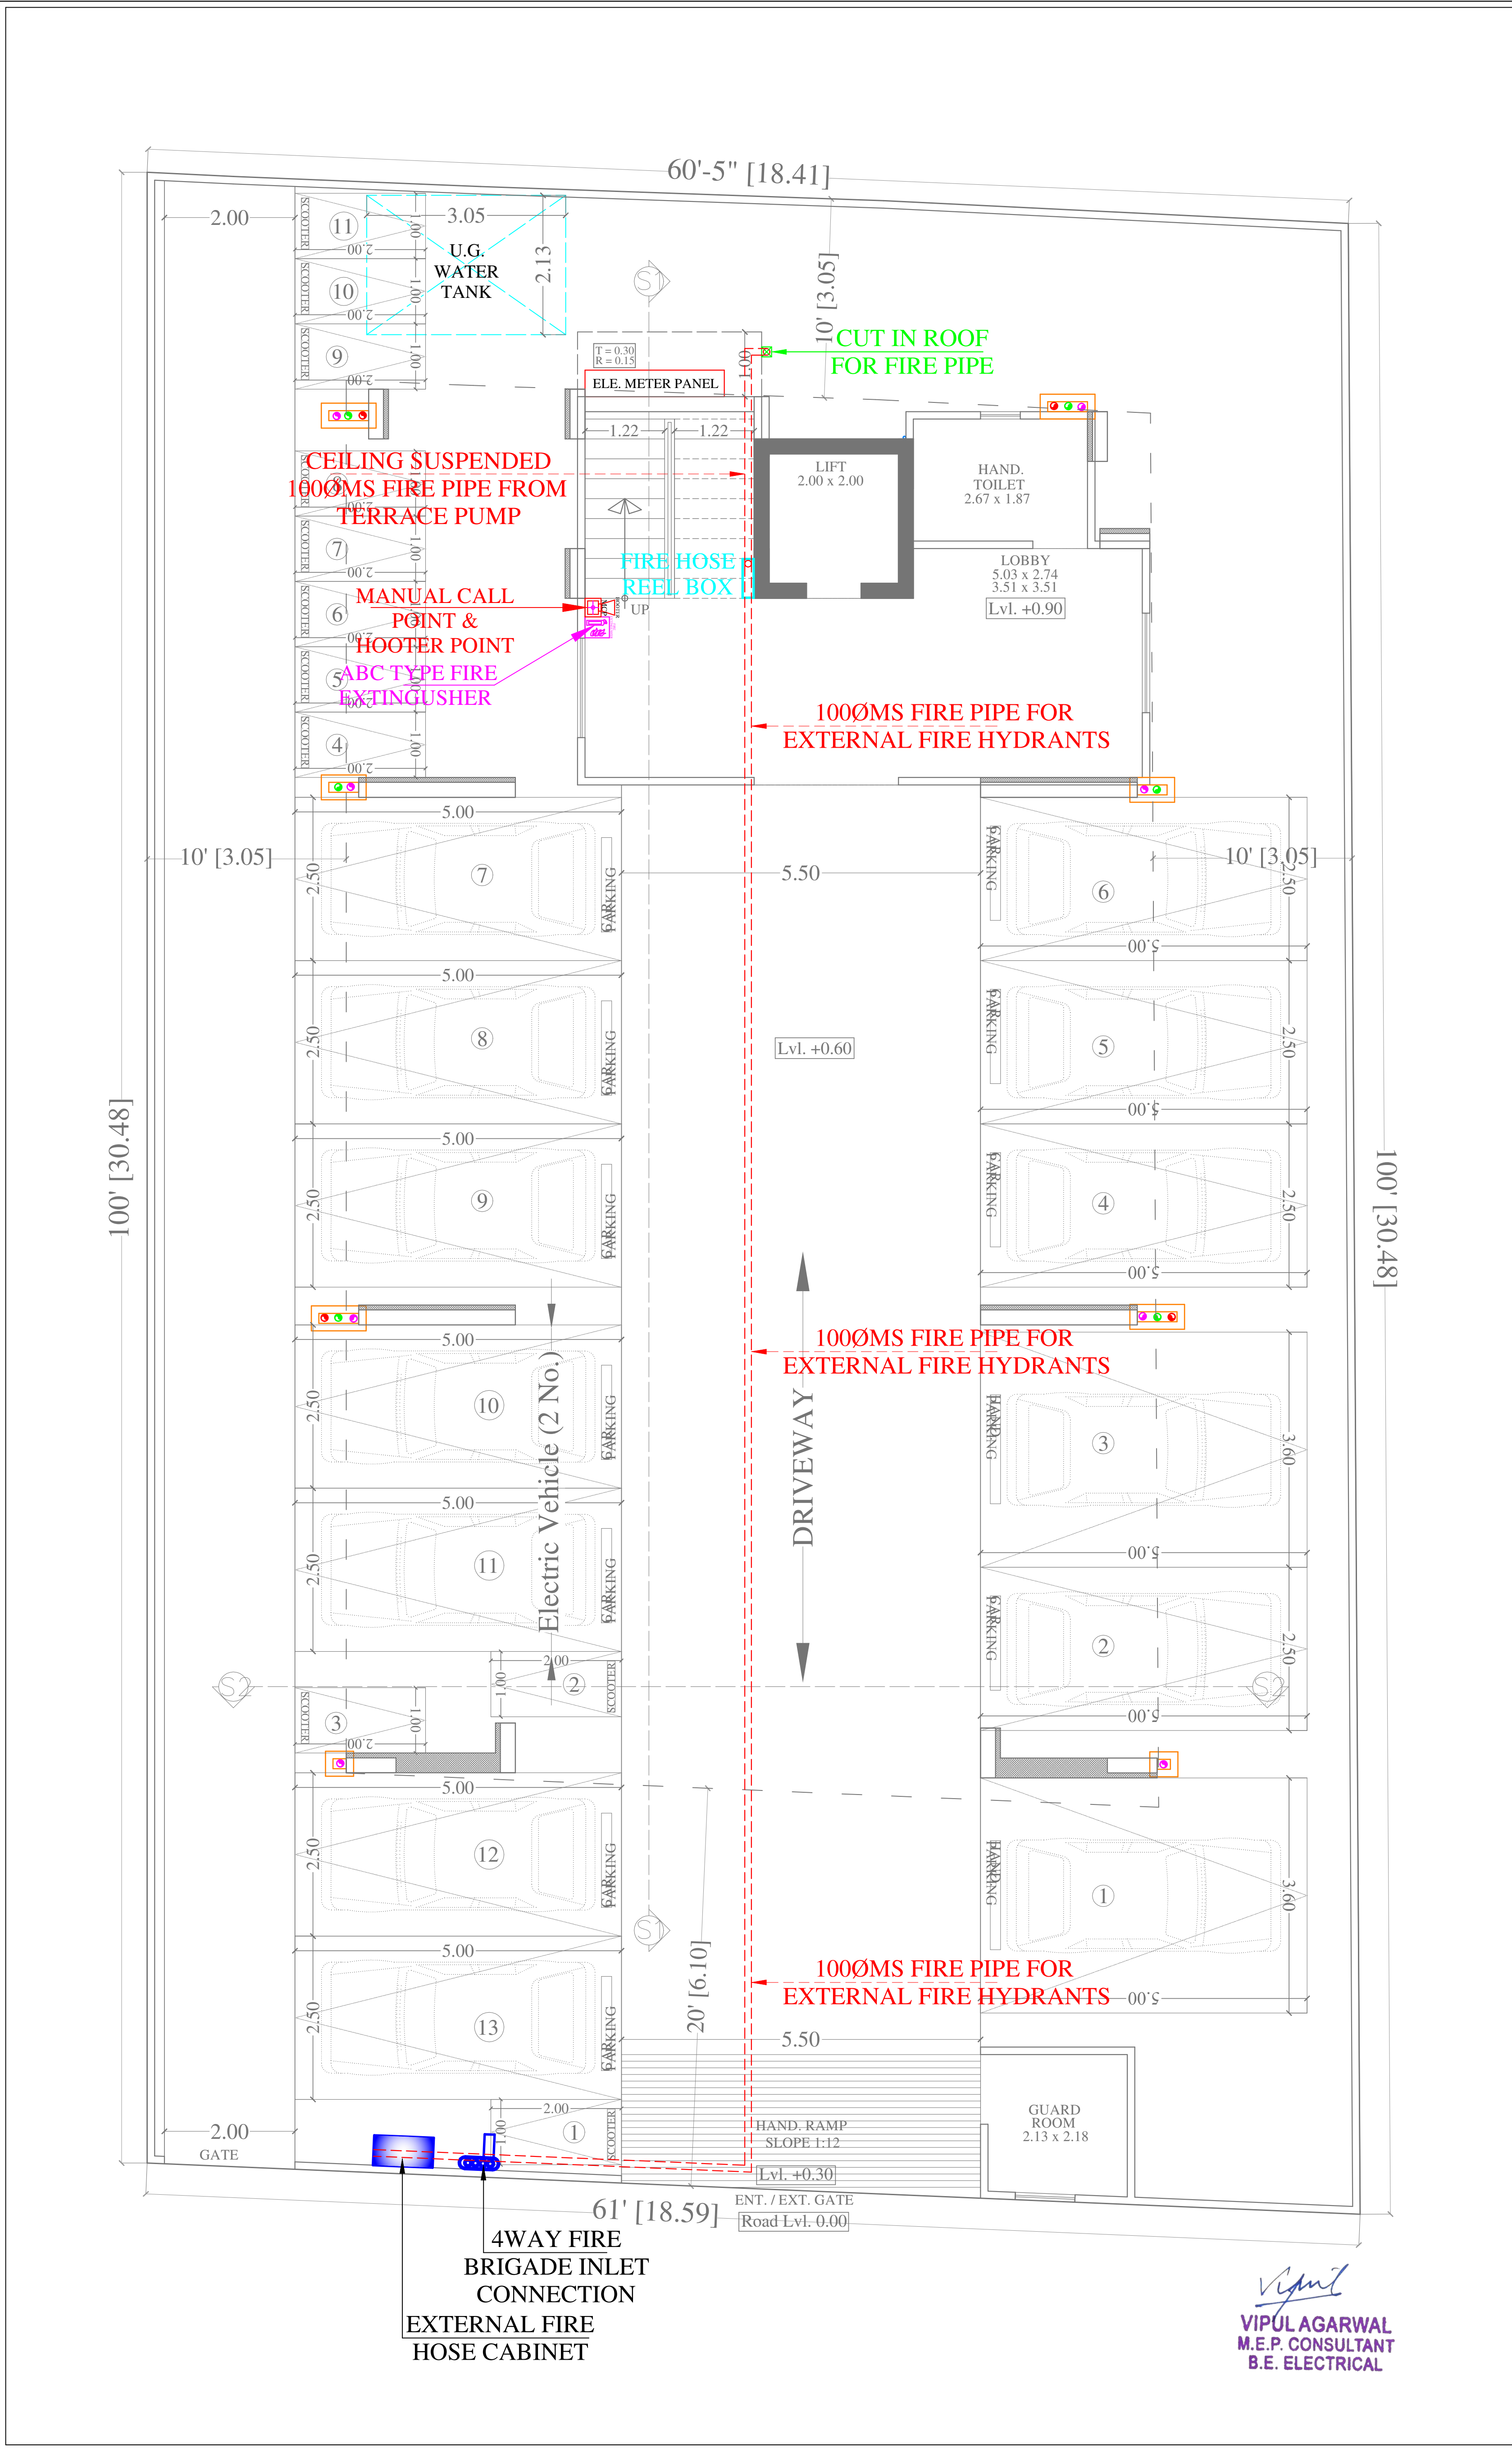

5mm OUTLET NOZZLE

63mmØ FABRIC LINED CANVAS FIRE HOSE (15mtr. Each) WITH COUPLING

TYPICAL DETAIL OF EXTERNAL FIRE HOSE CABINET

TYPICAL DETAIL OF EXTERNAL FIRE HYDRANT

EXTERNAL FIRE HOSE CABINET

TYPICAL DETAIL OF EXTERNAL FIRE HYDRANT

4-WAY FIRE BRIGADE INLET CONNECTION

LEGENDS:

No.	Symbol	Description
01		ABC TYPE FIRE EXTINGUISHER
01		MANUAL CALL POINT
01		HOOTER POINT
01		63mmØ FABRIC LINED CANVAS FIRE HOSE (15mtr. Each) WITH COUPLING

SYMBOL	QTY.	DESCRIPTION
		100ØMS FIRE PIPE FOR EXTERNAL FIRE HYDRANTS
	01	EXTERNAL FIRE HOSE CABINET

SERVICE CONSULTANT

ASHI ASSOCIATES
F 9 / 440 , Keshav Marg Chitrakut Scheme,Jaipur
PH:91-0-93146-10438 ,0141-2440946, Mail: vipul8599@yahoo.com

DRG. TITLE:-

STILT FLOOR
EXTERNAL FIRE HYDRANT &
PIPE ROUTE PLAN

OWNER

Vinay Khandelwal,
Ashok Khandelwal

SCALE = 1:100

PROJECT :-

Saket Prestige Homes

DEVELOPER NAME :

SAKET BUILDMART PVT LTD

PROJECT ADDRESS :-

PROPOSED RESIDENTIAL BUILDING
SUBSVION AT PLOT NO. 29-30
(NORTH PART) LIONS LANE, JAIPUR

ARCHITECT :-

SPACE GRID
C-49,VIDYA
APARTMENT,PARAS MARG,
BAPU NAGAR,NEAR JANTA
STORE CIRCLE, JAIPUR-302015
PH-09314918766,0141-4005506 (O)
Email:-info.spacegrid@gmail.com

Vipul
VIPUL AGARWAL
M.E.P. CONSULTANT
B.E. ELECTRICAL