


PROPOSED RESIDENTIAL SCHEME OF KHASRA NO.-48/3,48/5,48/6, 48/7 OF VILLAGE-DAIJAR AT JODHPUR

AREA ANALYSIS(14 BIGHA-15 BISWA)					
S.NO.	PARTICULAR	SQ. FT.	SQ.YDS.	SQ. MTR.	%
1	RESIDENTIAL	96088.17	10676.46	8926.89	37.39
2	COMMERCIAL	8864.08	984.90	823.50	3.45
3	INFORMAL AREA	5329.53	592.17	495.13	2.07
4	E.W.S. / L.I.G	11342.00	1260.22	1053.71	4.41
5	PARK	12862.16	1429.13	1194.93	5.00
6	FACILITY	25131.69	2792.41	2334.81	9.78
7	S.W. / M.T.	779.28	86.59	72.40	0.30
8	ROAD AREA	96607.09	10734.12	8975.10	37.59
TOTAL AREA		257004.00	28556.00	23876.48	100.00

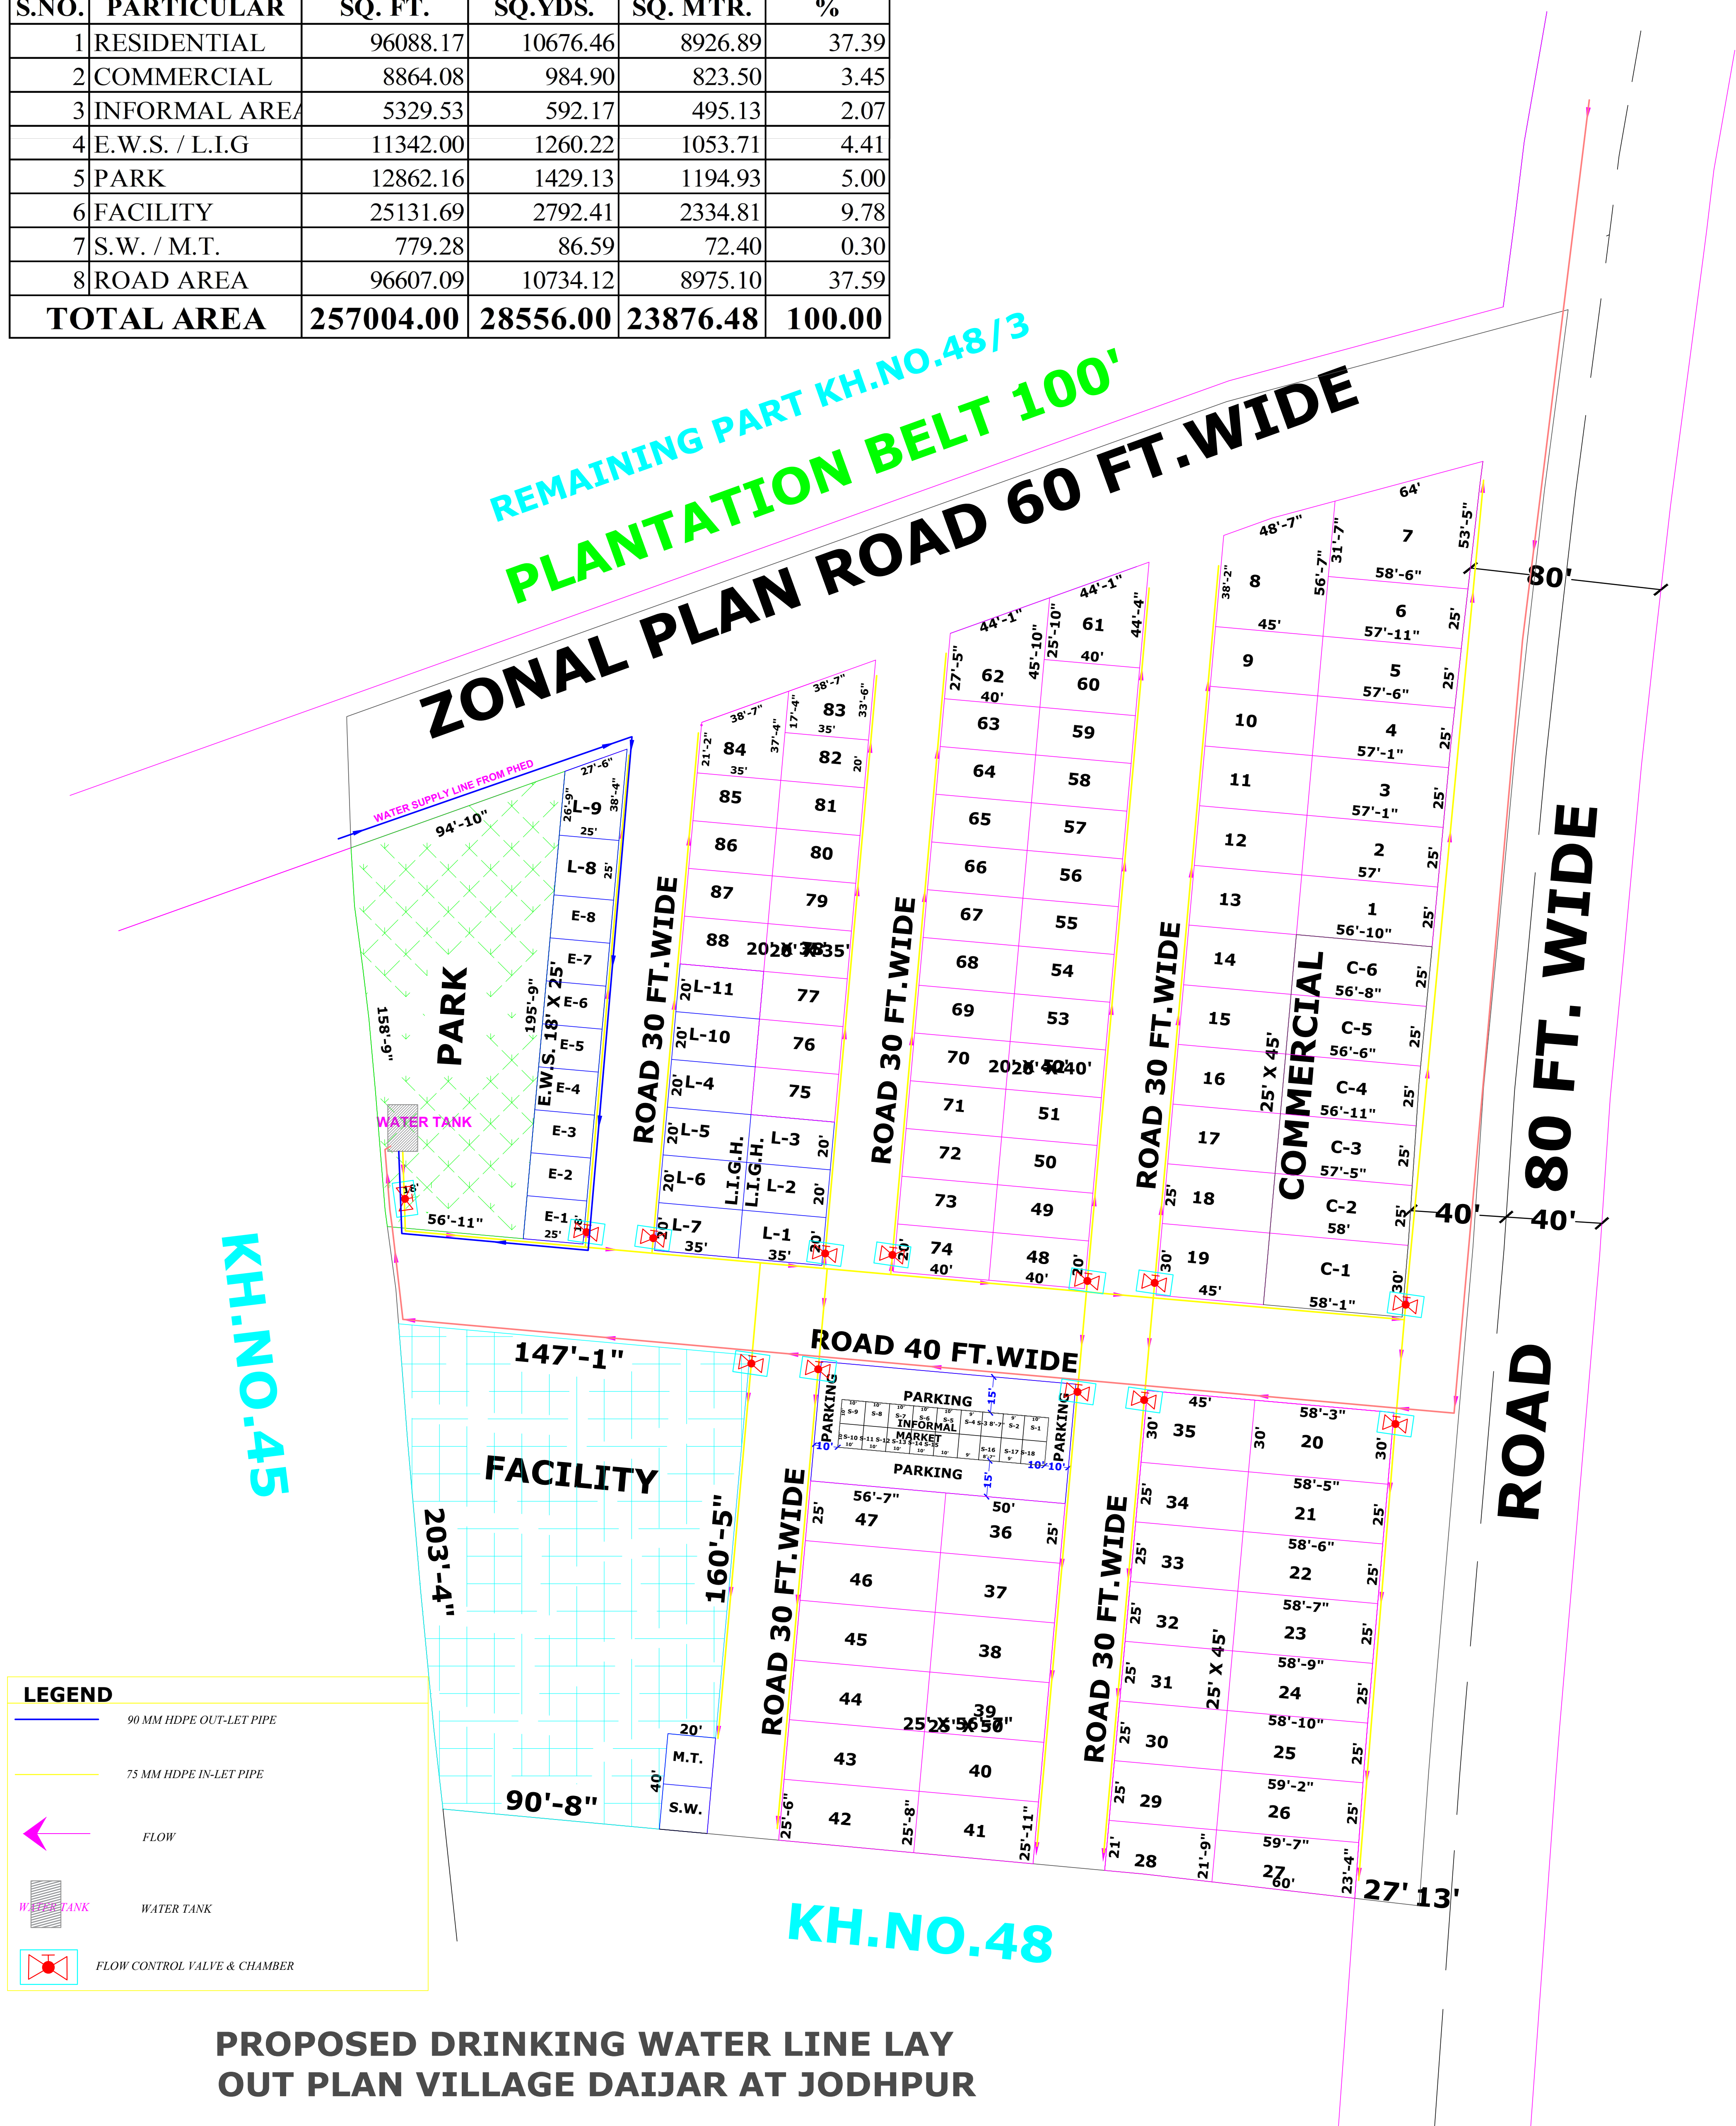

Bhanwaru Khan
BHANWARU KHAN
LICENCE No. JDA/TECH/2023/17
33A, KOHINOOR CITY, BHANWAR ROAD
GANGANA, JODHPUR (RAJ.)
Mob. 9982245668, 9602450668


Er. BHANWARU KHAN
C.Eng. ICE (I), AMICE
Chartered Engineer (Civil)
M-0184

DESIGN CONSULTANT

RAJAWADIINFRA CRAFT PVT LTD
CORP OFFICE:- 9A POKHRAN HOUSE, NEAR PWD
OFFICE, HIGH CORT COLONY ROAD RATNADA,
JODH PUR 342001, RAJSTHAN

MOBILE NO-9602450668/9982245668
EMAIL ID -khan.bhanwaru@gmail.com