



LAYOUT PLAN OF - **RAMA VIHAR AAVASIYA YOJANA**
KHASRA NO. 927/265 ,0-4800 gSDV-
REVENUE VILL. -KHICHADO KA BAAS, GOKULPURA, DIST. SIKAR (RAJ.)
FOR- 90A AND RESIDENTIAL CONVERSION
APPLICANT :-txnh'k flag iq= jktwjke] tkfr tkV] fuoklh nklk dh <k.kh] xksdqyiqjk]
lhdiA

PRODUCED BY AN AUTODESK EDUCATIONAL PRODUCT

PROPOSED LAYOUT PLAN OF WATER SUPPLY

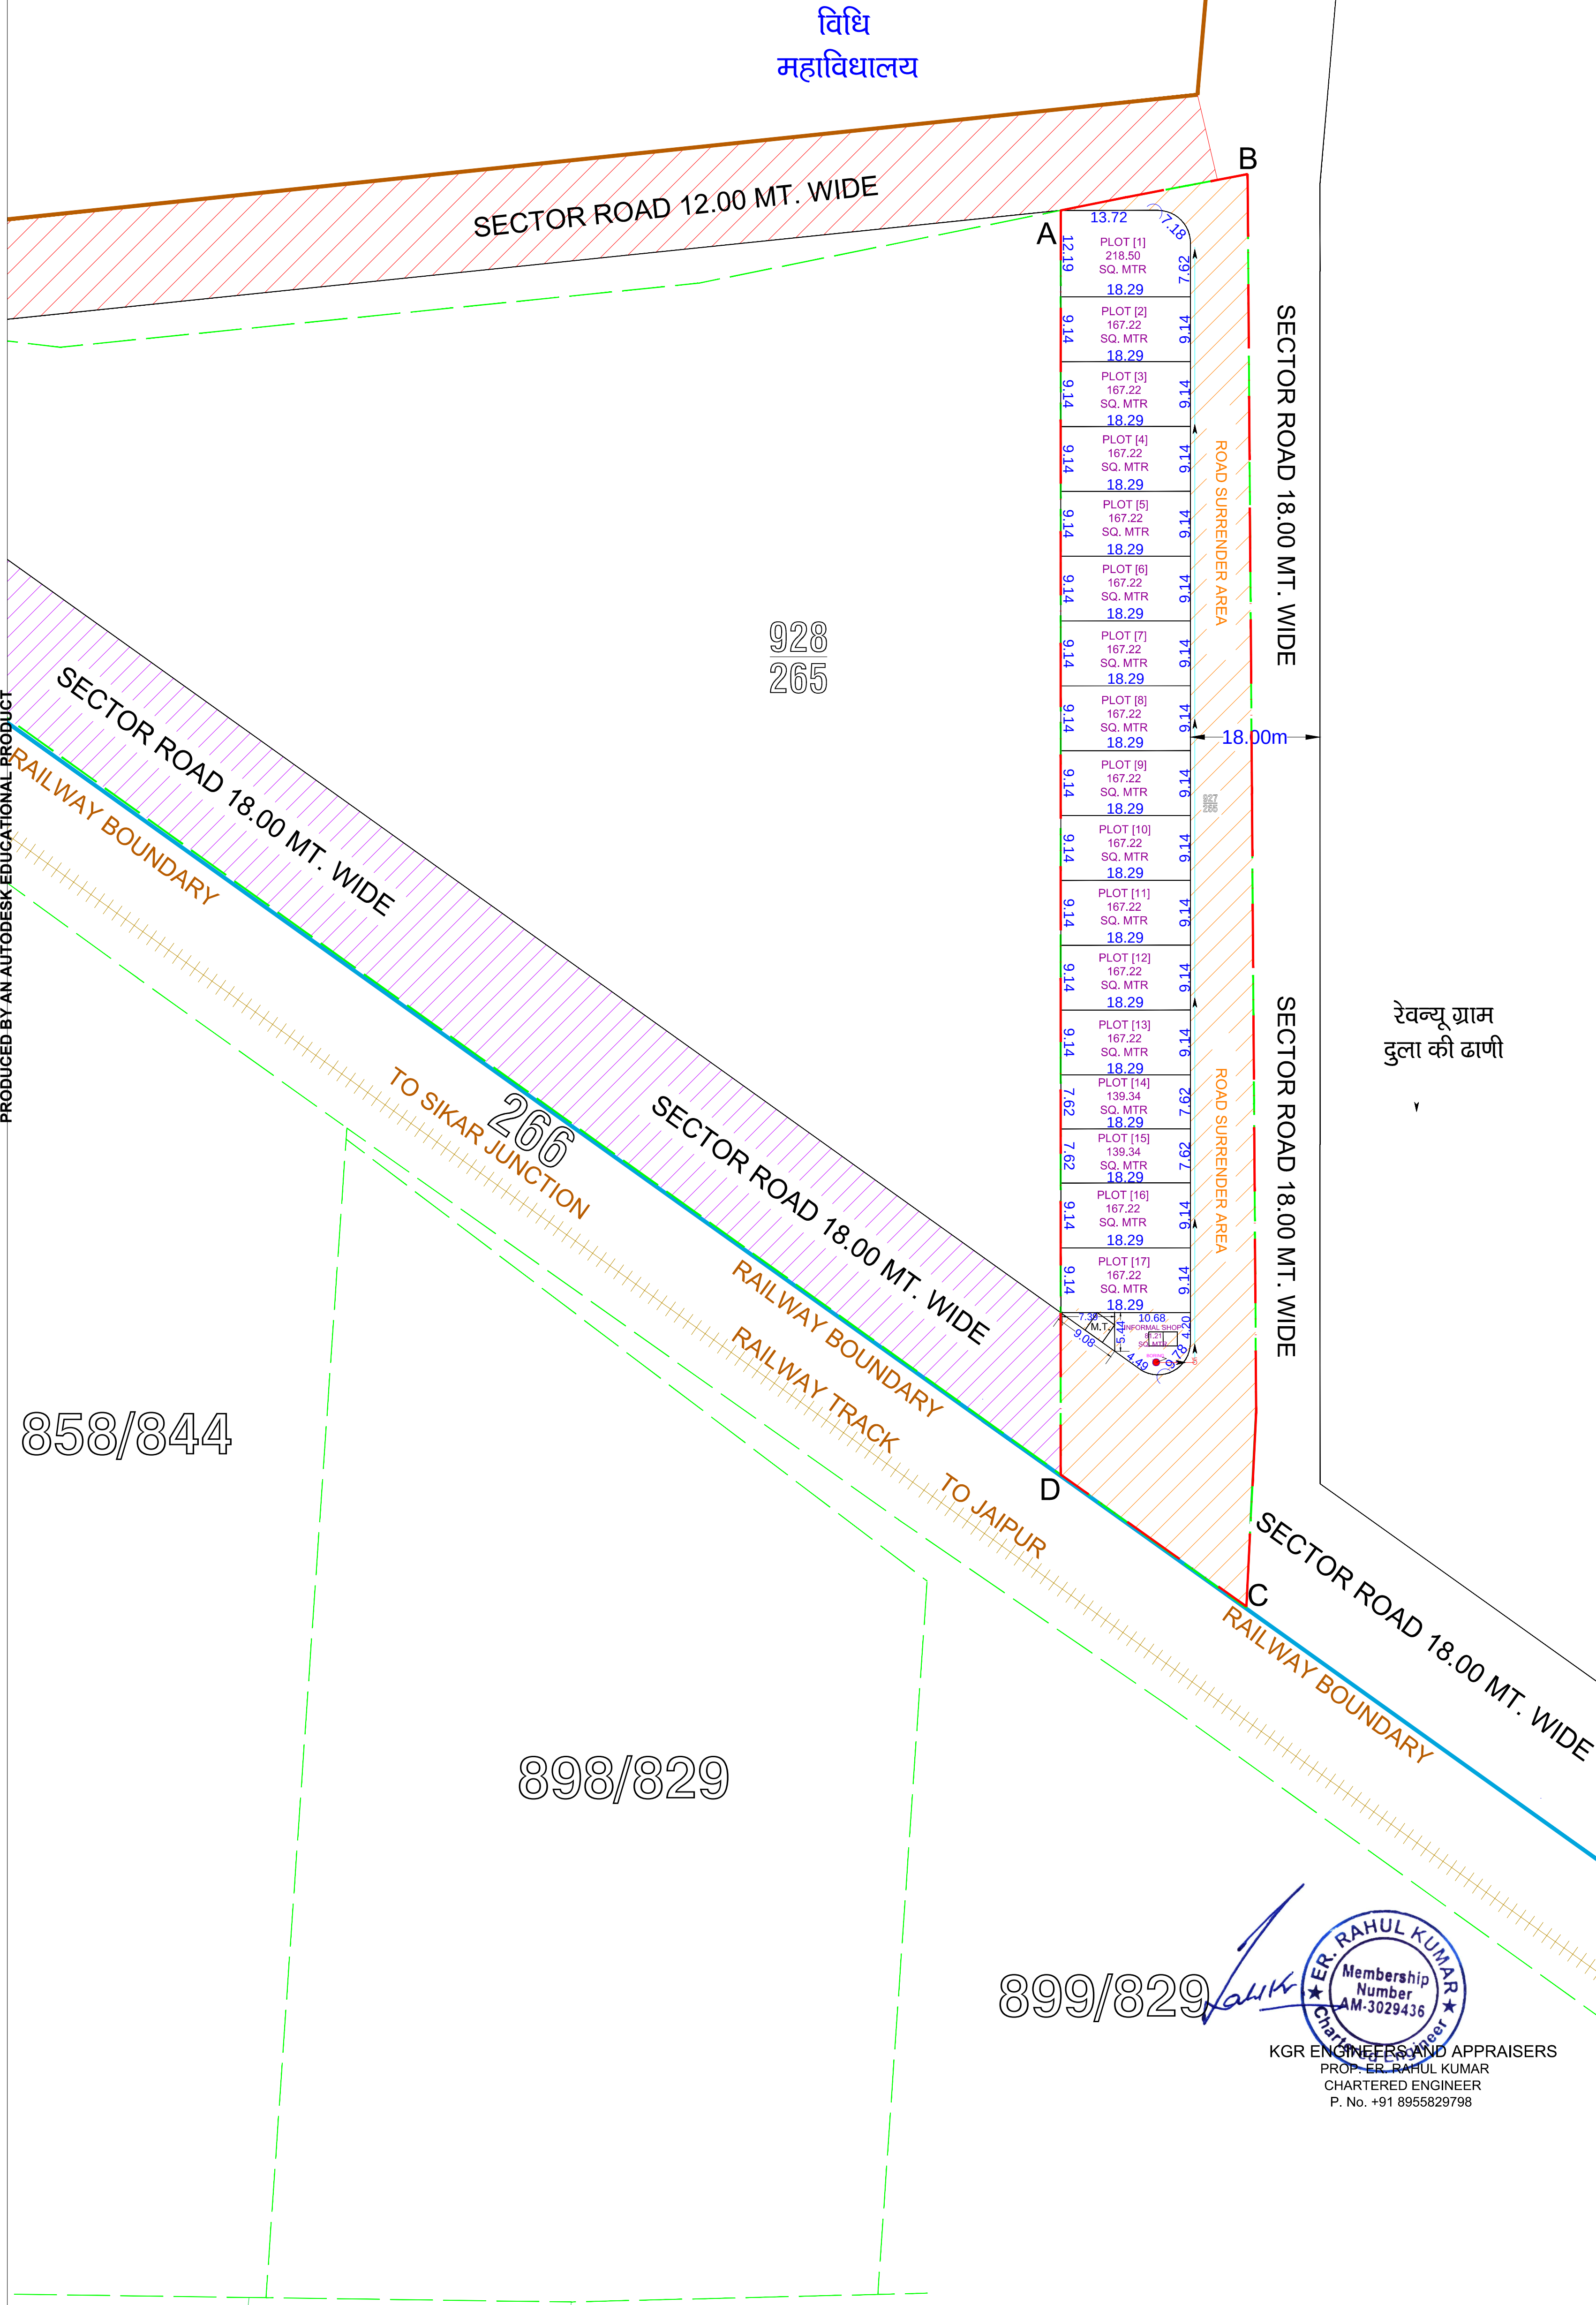


URBAN IMPROVEMENT TRUST
SIKAR

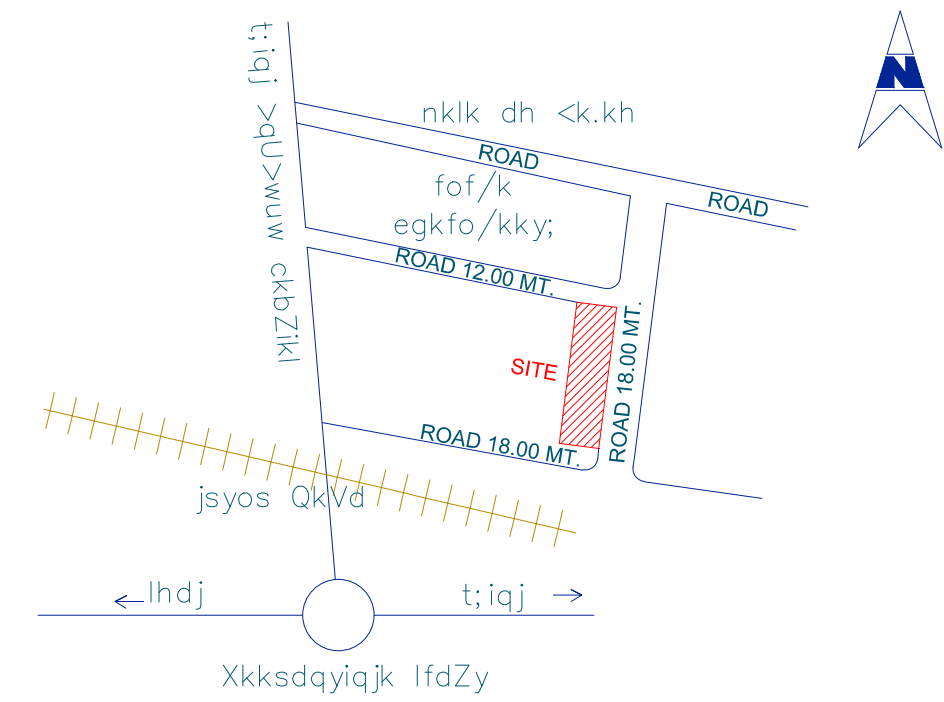

KEY PLAN
(Not To Scale)



GOOGLE EARTH MAP IMPOSING

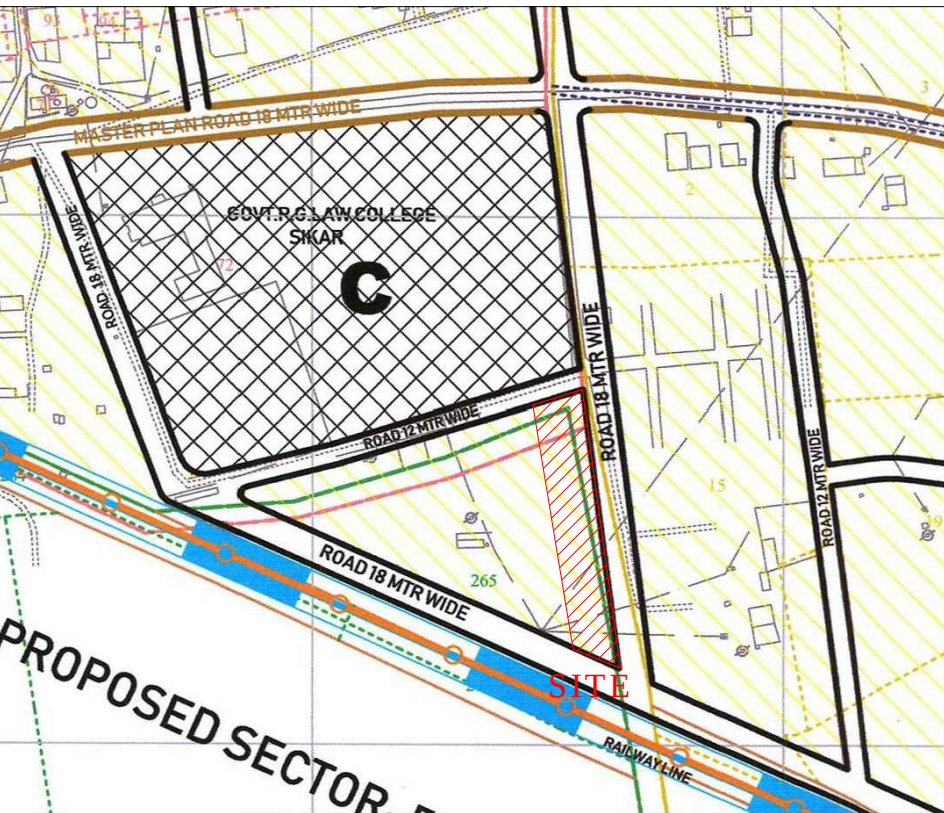

SECTOR PLAN MAP IMPOSING

AREA ANALYSIS			
S.N.	LAND USE	AREA (SQ. MTR)	%
1	RESIDENTIAL	2838.27	59.13 %
2	ROAD & SURRENDER AREA	1859.80	38.75 %
3	INFORMAL COMMERCIAL	81.21	1.69 %
4	MOBILE TOWER	20.64	0.43 %
TOTAL AREA		4800.00	100 %

SCHEME PLOTS DETAIL		
	PARTICULARS	NO.
1	RESIDENTIAL PLOTS	17
2	INFORMAL COMMERCIAL	01
3	MOBILE TOWER	01

LEGEND	
KHASRA LINE	---
SCHEME BOUNDARY	---
PLOT BOUNDARY	---
RAILWAY BOUNDARY	---
OTHER KHASRA BW	---
RAIL TRACK	+
SURRENDER ROAD	---
18M Road WIDE	---
12M Road WIDE	---

NOTE : ALL DIMENSIONS ARE IN MTR.
SCALE 1CM=5MT

LEGEND	
---	90MM PVC WATER PIPE LINE
---	110 MM PVC WATER PIPE LINE
○	VALVE CHAMBER
○	BORING

KGR ENGINEERS AND APPRAISERS
PROP. ER. RAHUL KUMAR
CHARTERED ENGINEER
P. No. +91 8955829798



899/829

898/829

858/844

PRODUCED BY AN AUTODESK EDUCATIONAL PRODUCT

PRODUCED BY AN AUTODESK EDUCATIONAL PRODUCT