


ELECTRIFICATION & STREET LIGHT LAYOUT PLAN OF -RADHAGOVIND NAGAR-C
IN KH. NO 1168,1169,1170,1171,1172,1173,1174 AT VILLAGE-MUHANA,TEHSIL-SANGANER, JAIPUR.

J.D.A.

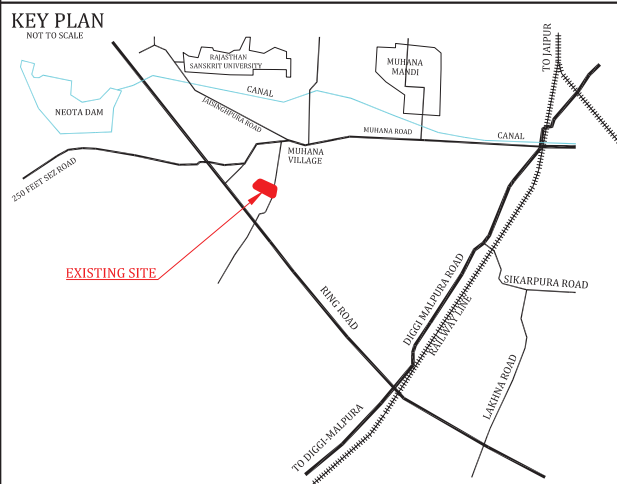


मास्टर विकास योजना 2025 के अनुसार भू उपयोग - आवासीय
भूखण्डों की निर्माण स्थिति
1. पूर्ण / आंशिक निर्मित भूखण्ड - B -
2. चार दीवारी निर्मित भूखण्ड - C.W -
3. खाली भूखण्ड - V -
कुल भूखण्ड - TOTAL

AREA CALCULATION			
Residential scheme (C-block) area analysis:-			
S.no.	Land Use	Area(sq.mtr.)	Percent
1	Residential	7812.39	47.35 %
2	Commercial	602.06	03.65 %
3	Retail comm.	162.00	00.98 %
4	Ews/Lig	823.41	04.99 %
5	Park/s.w.m.	827.70	05.01 %
6	S.W.M.+TELECOM	60.46	00.37 %
7	Road	5611.86	34.01 %
8	z.d.p. road	600.12	03.64 %
Total area		16500.00	100.00% 100.00%

TOTAL PLOT'S	=	93
RETAIL COMM.	=	22
EW'S/LIG PLOT	=	16
COMM. PLOT	=	02

NAME OF SOCIETY :- NIJI KHATEDARI	
NAME OF SCHEME :- RADHAGOVIND NAGAR-C	
ZONE NO.- 11	SECTOR NO.-
SCALE:- 1"=50'	DRG. NO.
वरिष्ठ नगर नियोजक (बीपीसी एल.पी.)	अति. मुख्य नगर नियोजक (बीपीसी एल.पी.)
JAIPUR DEVELOPMENT AUTHORITY JAIPUR	

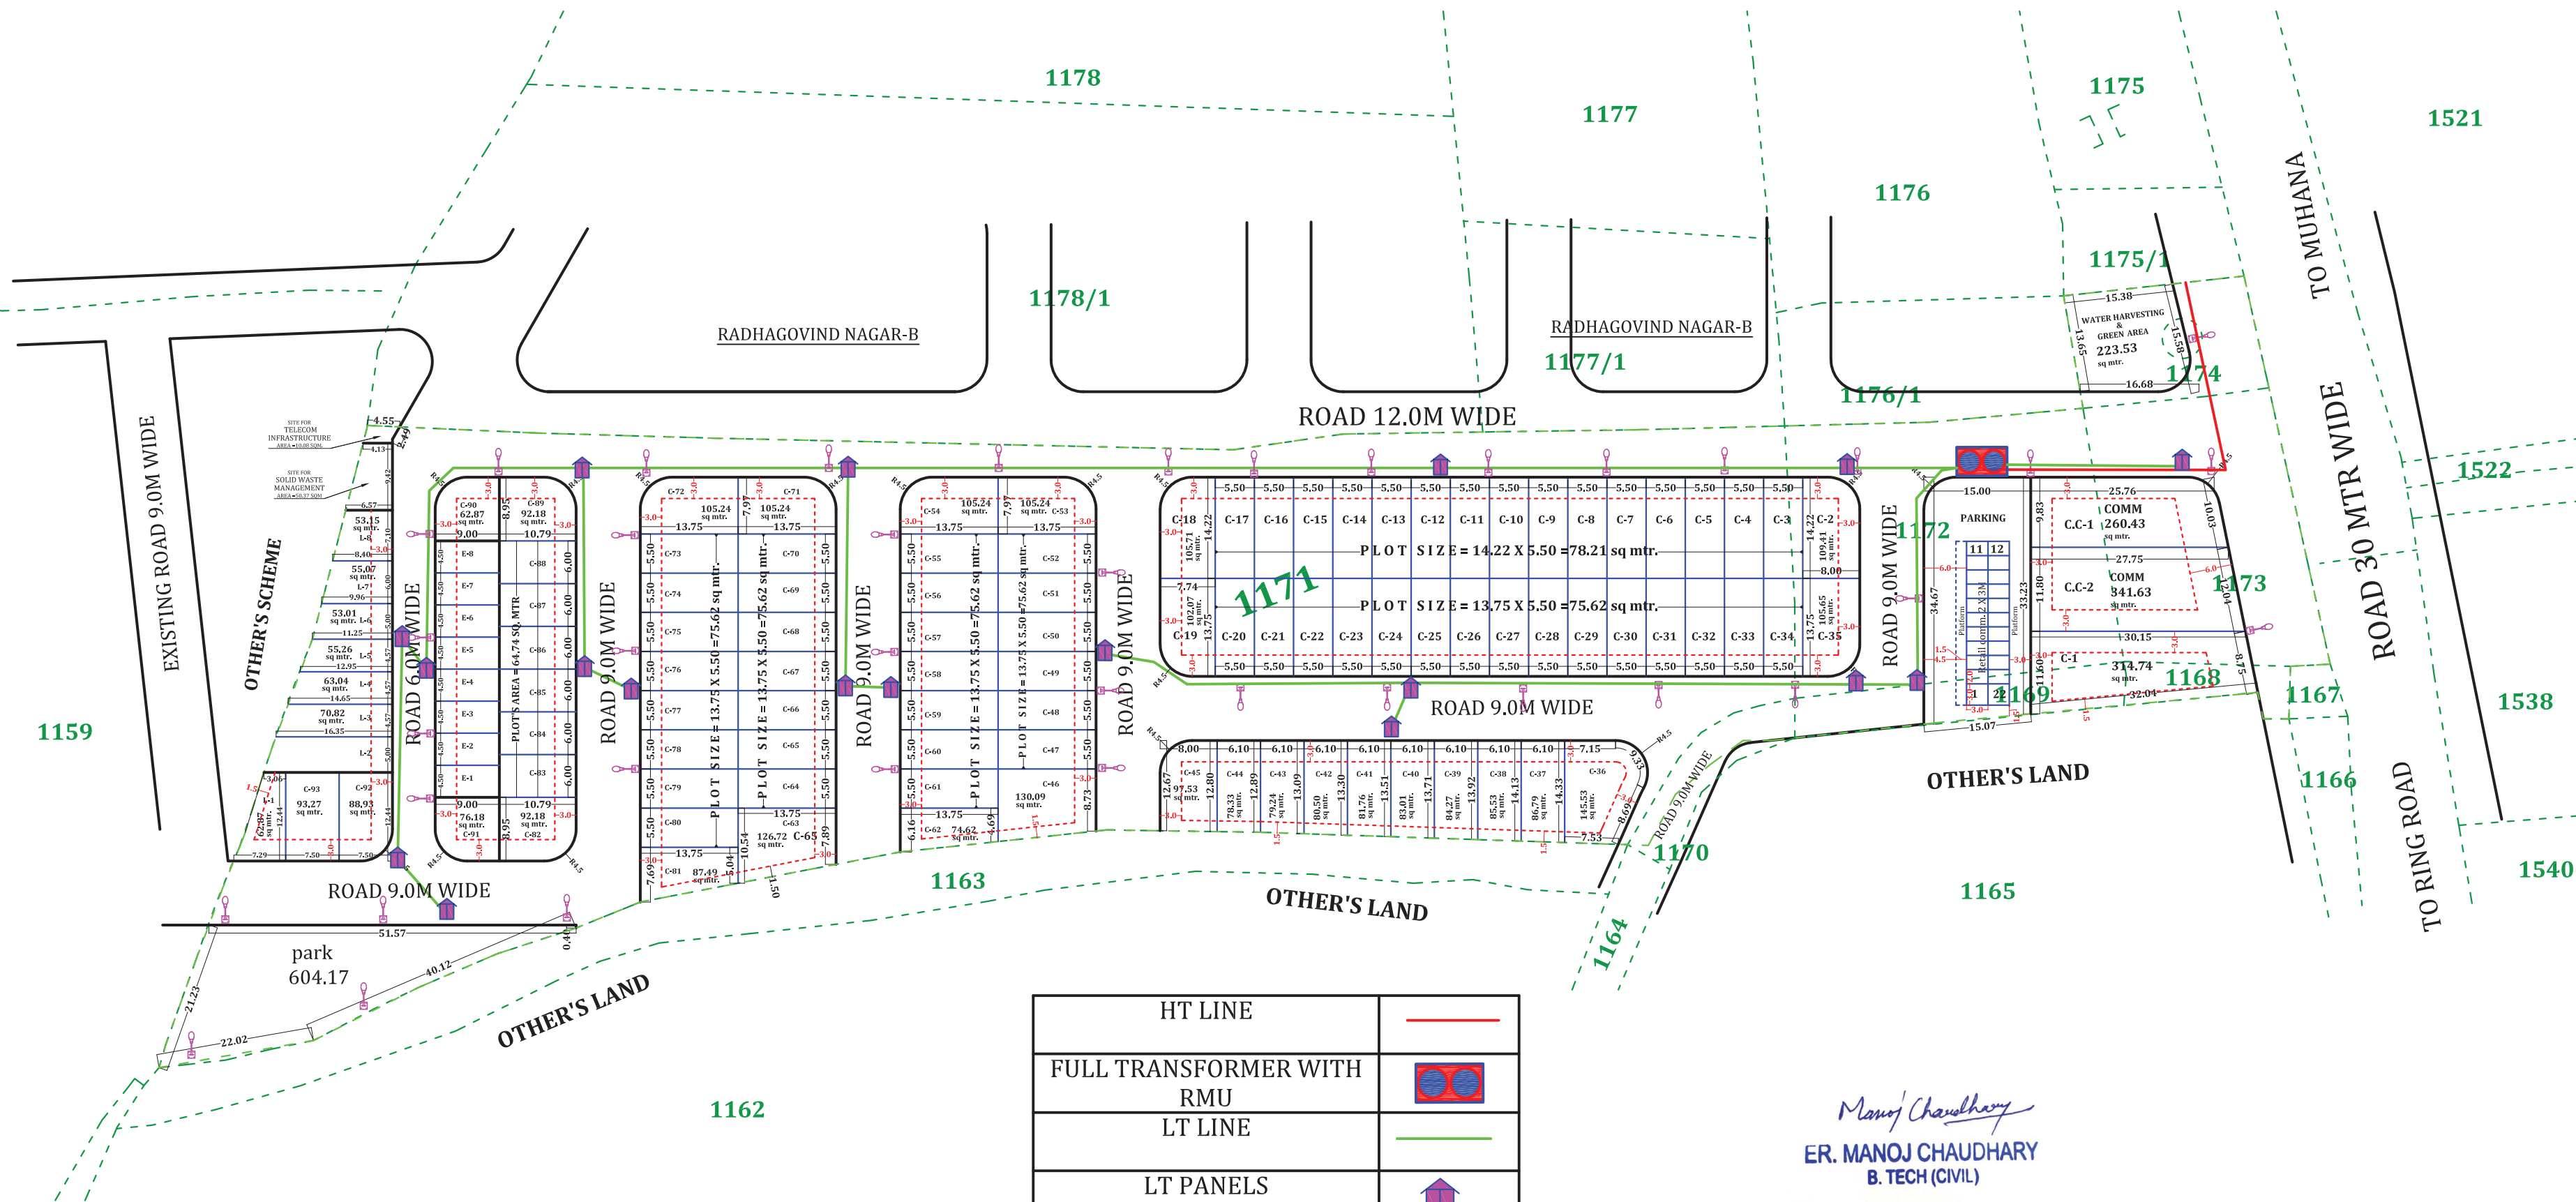

HT LINE	—
FULL TRANSFORMER WITH RMU	—
LT LINE	—
LT PANELS	—
STREET LIGHTS	—

Manoj Chaudhary
ER. MANOJ CHAUDHARY
B. TECH (CIVIL)