



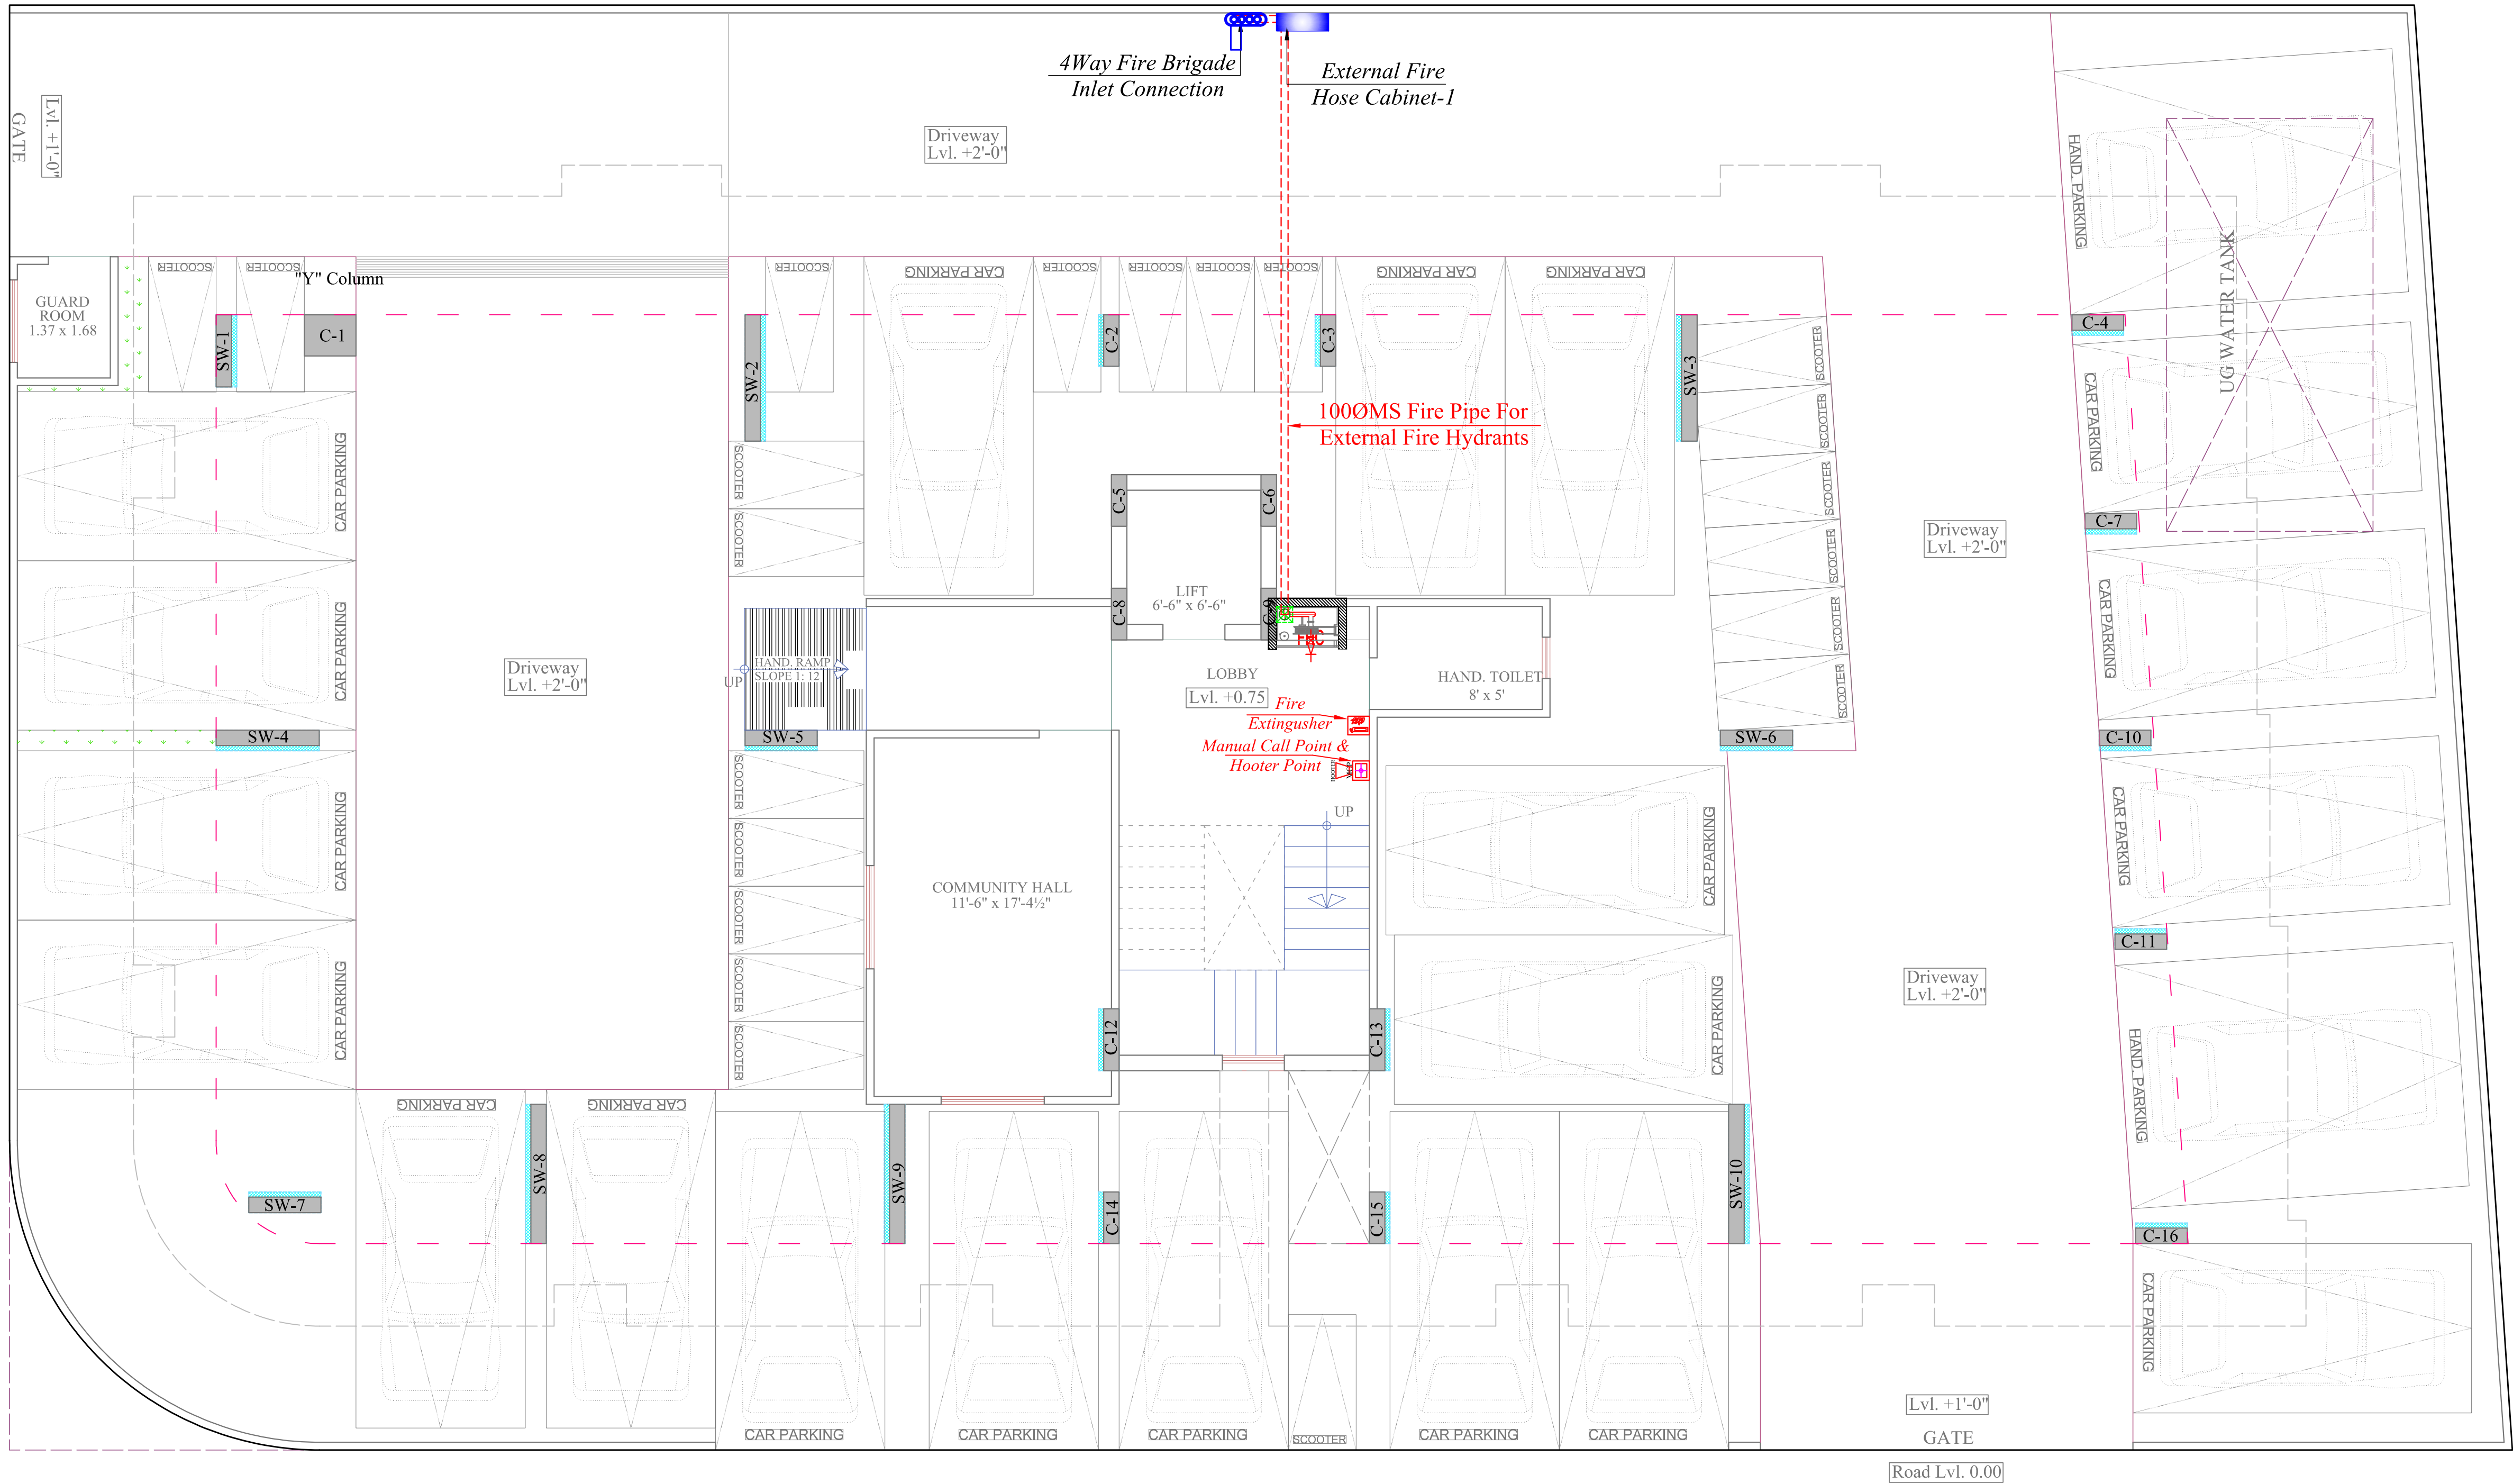

----- ROAD 40'-0" WIDE -----

For Rameshwaram Builders And Developers
Rameshwar
Proprietor

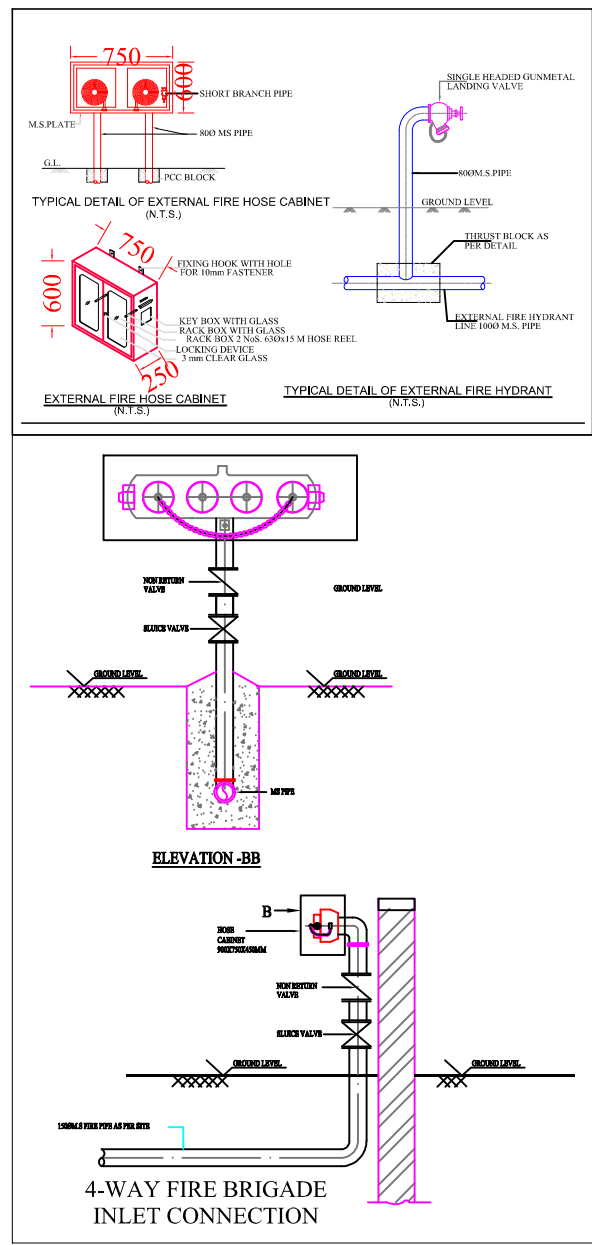

LEGENDS:

No.	Symbol	Description
01		FIRE EXTINGUISHER
01		MANUAL CALL POINT
01		HOOTER POINT
SYMBOL	QTY.	DESCRIPTION
		1000MS FIRE PIPE FOR EXTERNAL FIRE HYDRANTS
	01	EXTERNAL FIRE HOSE CABINET

Vipul
VIPUL AGARWAL
M.E.P. CONSULTANT
B.E. ELECTRICAL

SERVICES CONSULTANT:
ASHI ASSOCIATES,
F 9 / 440 , Keshav Marg Chitrakut Scheme,Jaipur
PH:91-0-93146-10438 ,0141-2440946 Mail:vipul8599@yahoo.com

Project Name: RR PALLACIA

Promoter:-

RAMESHWARAM BUILDERS
AND DEVELOPERS

PROJECT ADDRESS:-

PLOT NO. 22A, 22B & 22C
SUMER NAGAR VISATAR-
F BLOCK, JAIPUR

DRAWING:

STILT FLOOR
EXTERNAL FIRE HYDRANT
& PIPE ROUTE PLAN

ARCHITECT :-

SPACE GRID



C-49,VIDYA
APARTMENT,PARAS MARG,
BAPU NAGAR,NEAR JANTA
STORE CIRCLE, JAIPUR-302015
PH-09314918766,0141-4005506 (O)
Email:-info.spacegrid@gmail.com