




RSE 3 EXTN RISE EXTENSION									
Address as per 90A Order
Killa No. 17/1, 24/1, 18, 19, 20,
21, 22, 23, Square No. 19 Chak 2
ML Teh. & Dist. Sri Ganganagar,
(Raj) - 335001

LEGEND

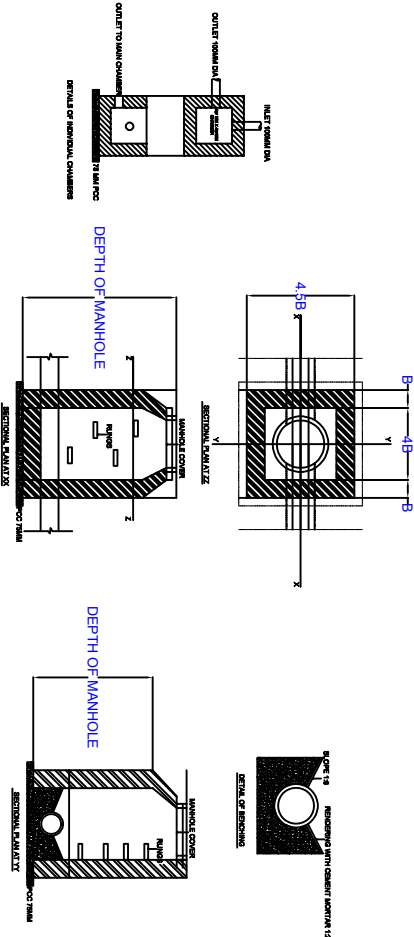

SYMBOL	DENOTATION	DESCRIPTION
	R.W.CH.	INDIVIDUAL RAINWATER CHAMBERS
	S.CH.	INDIVIDUAL SEWER CHAMBERS
	SX	SEWER MANHOLE CHAMBERS

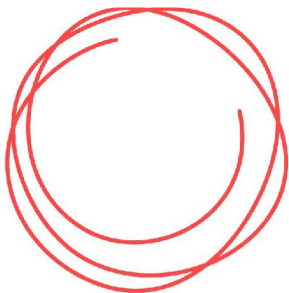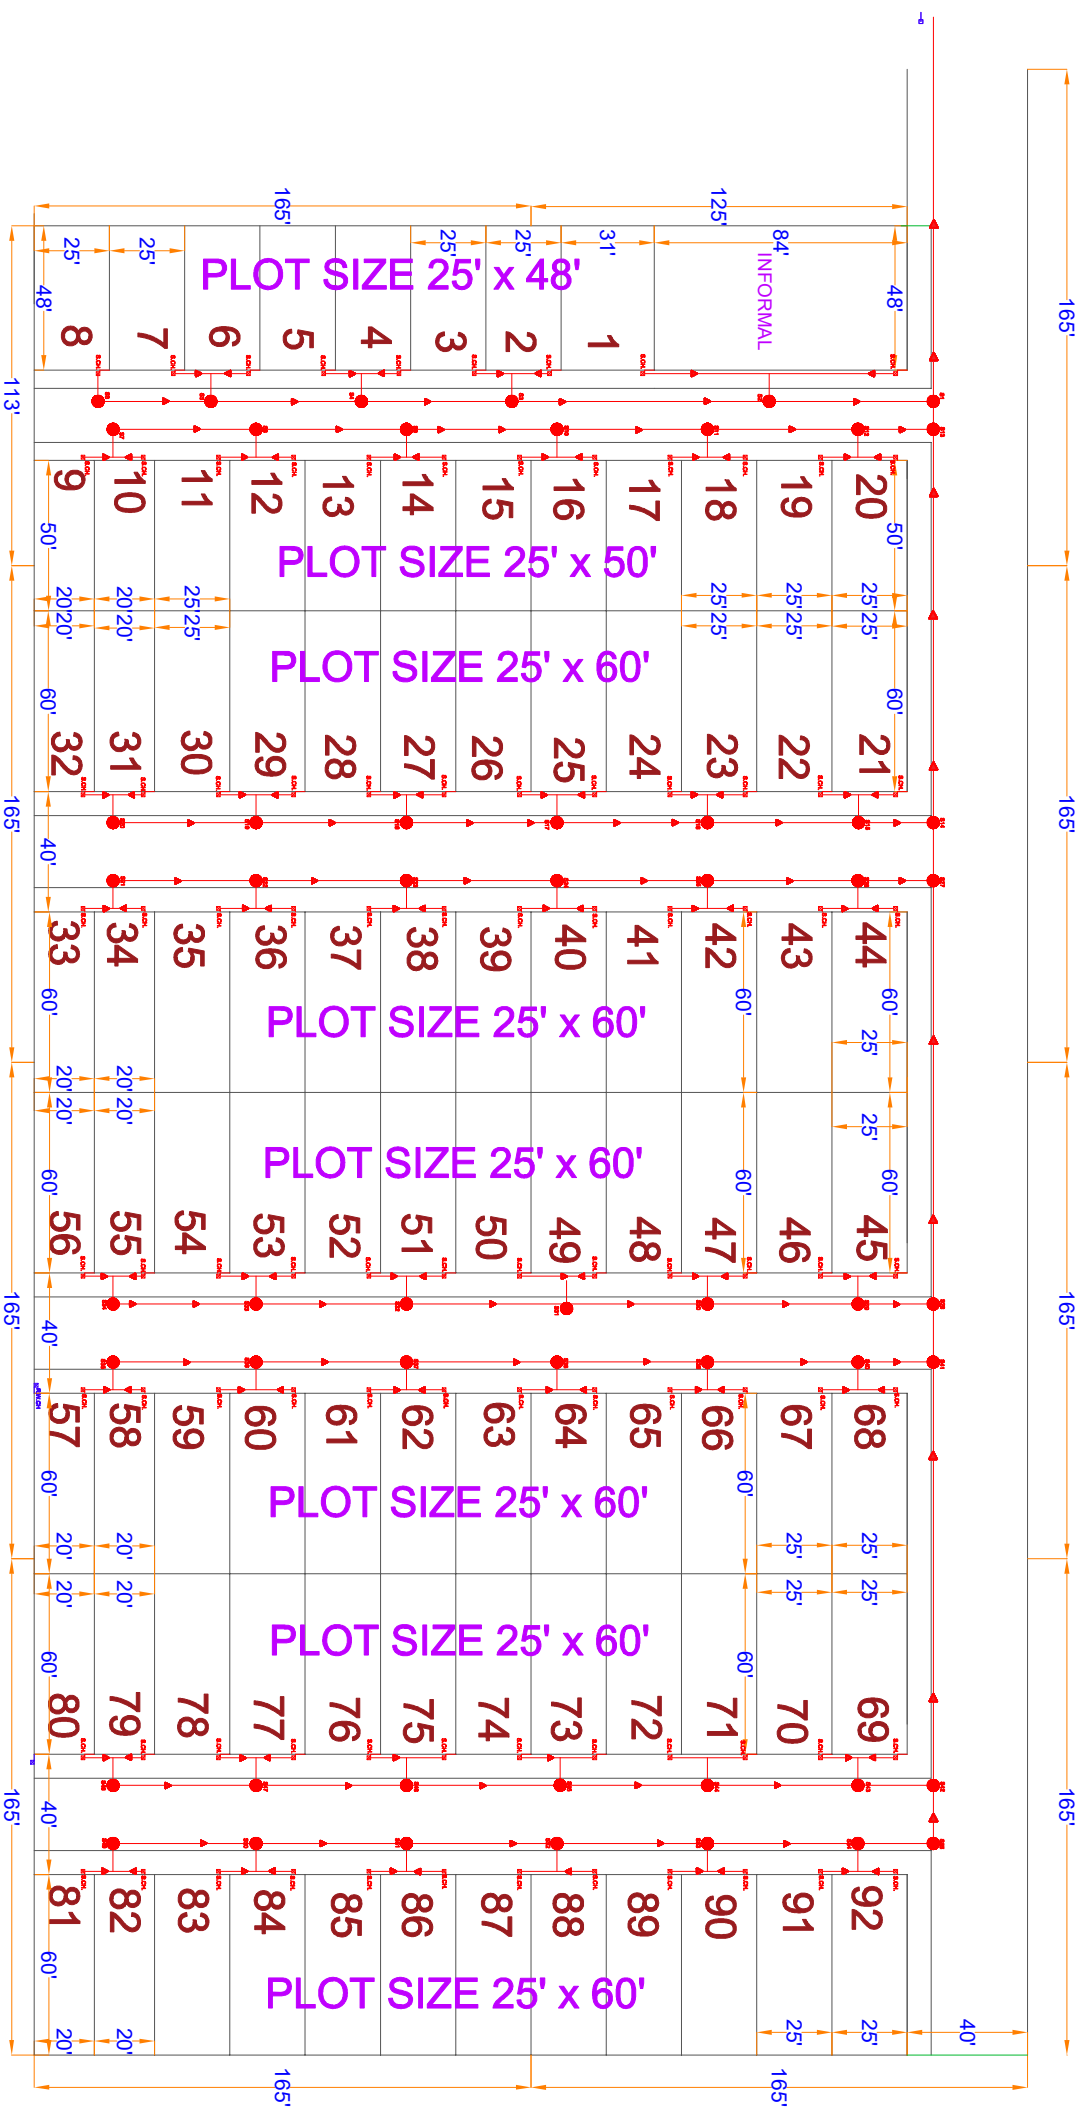

PROJECT:-
RSE 3 EXTENSION

LOCATION:-
SRIGANGANAGAR

DRAWING TITLE:-
SEWER LINE LAYOUT

DATE:-
29/07/2024

GENERAL NOTES:-

Er. Piyush Bhardwaj
B. Tech (Civil)