
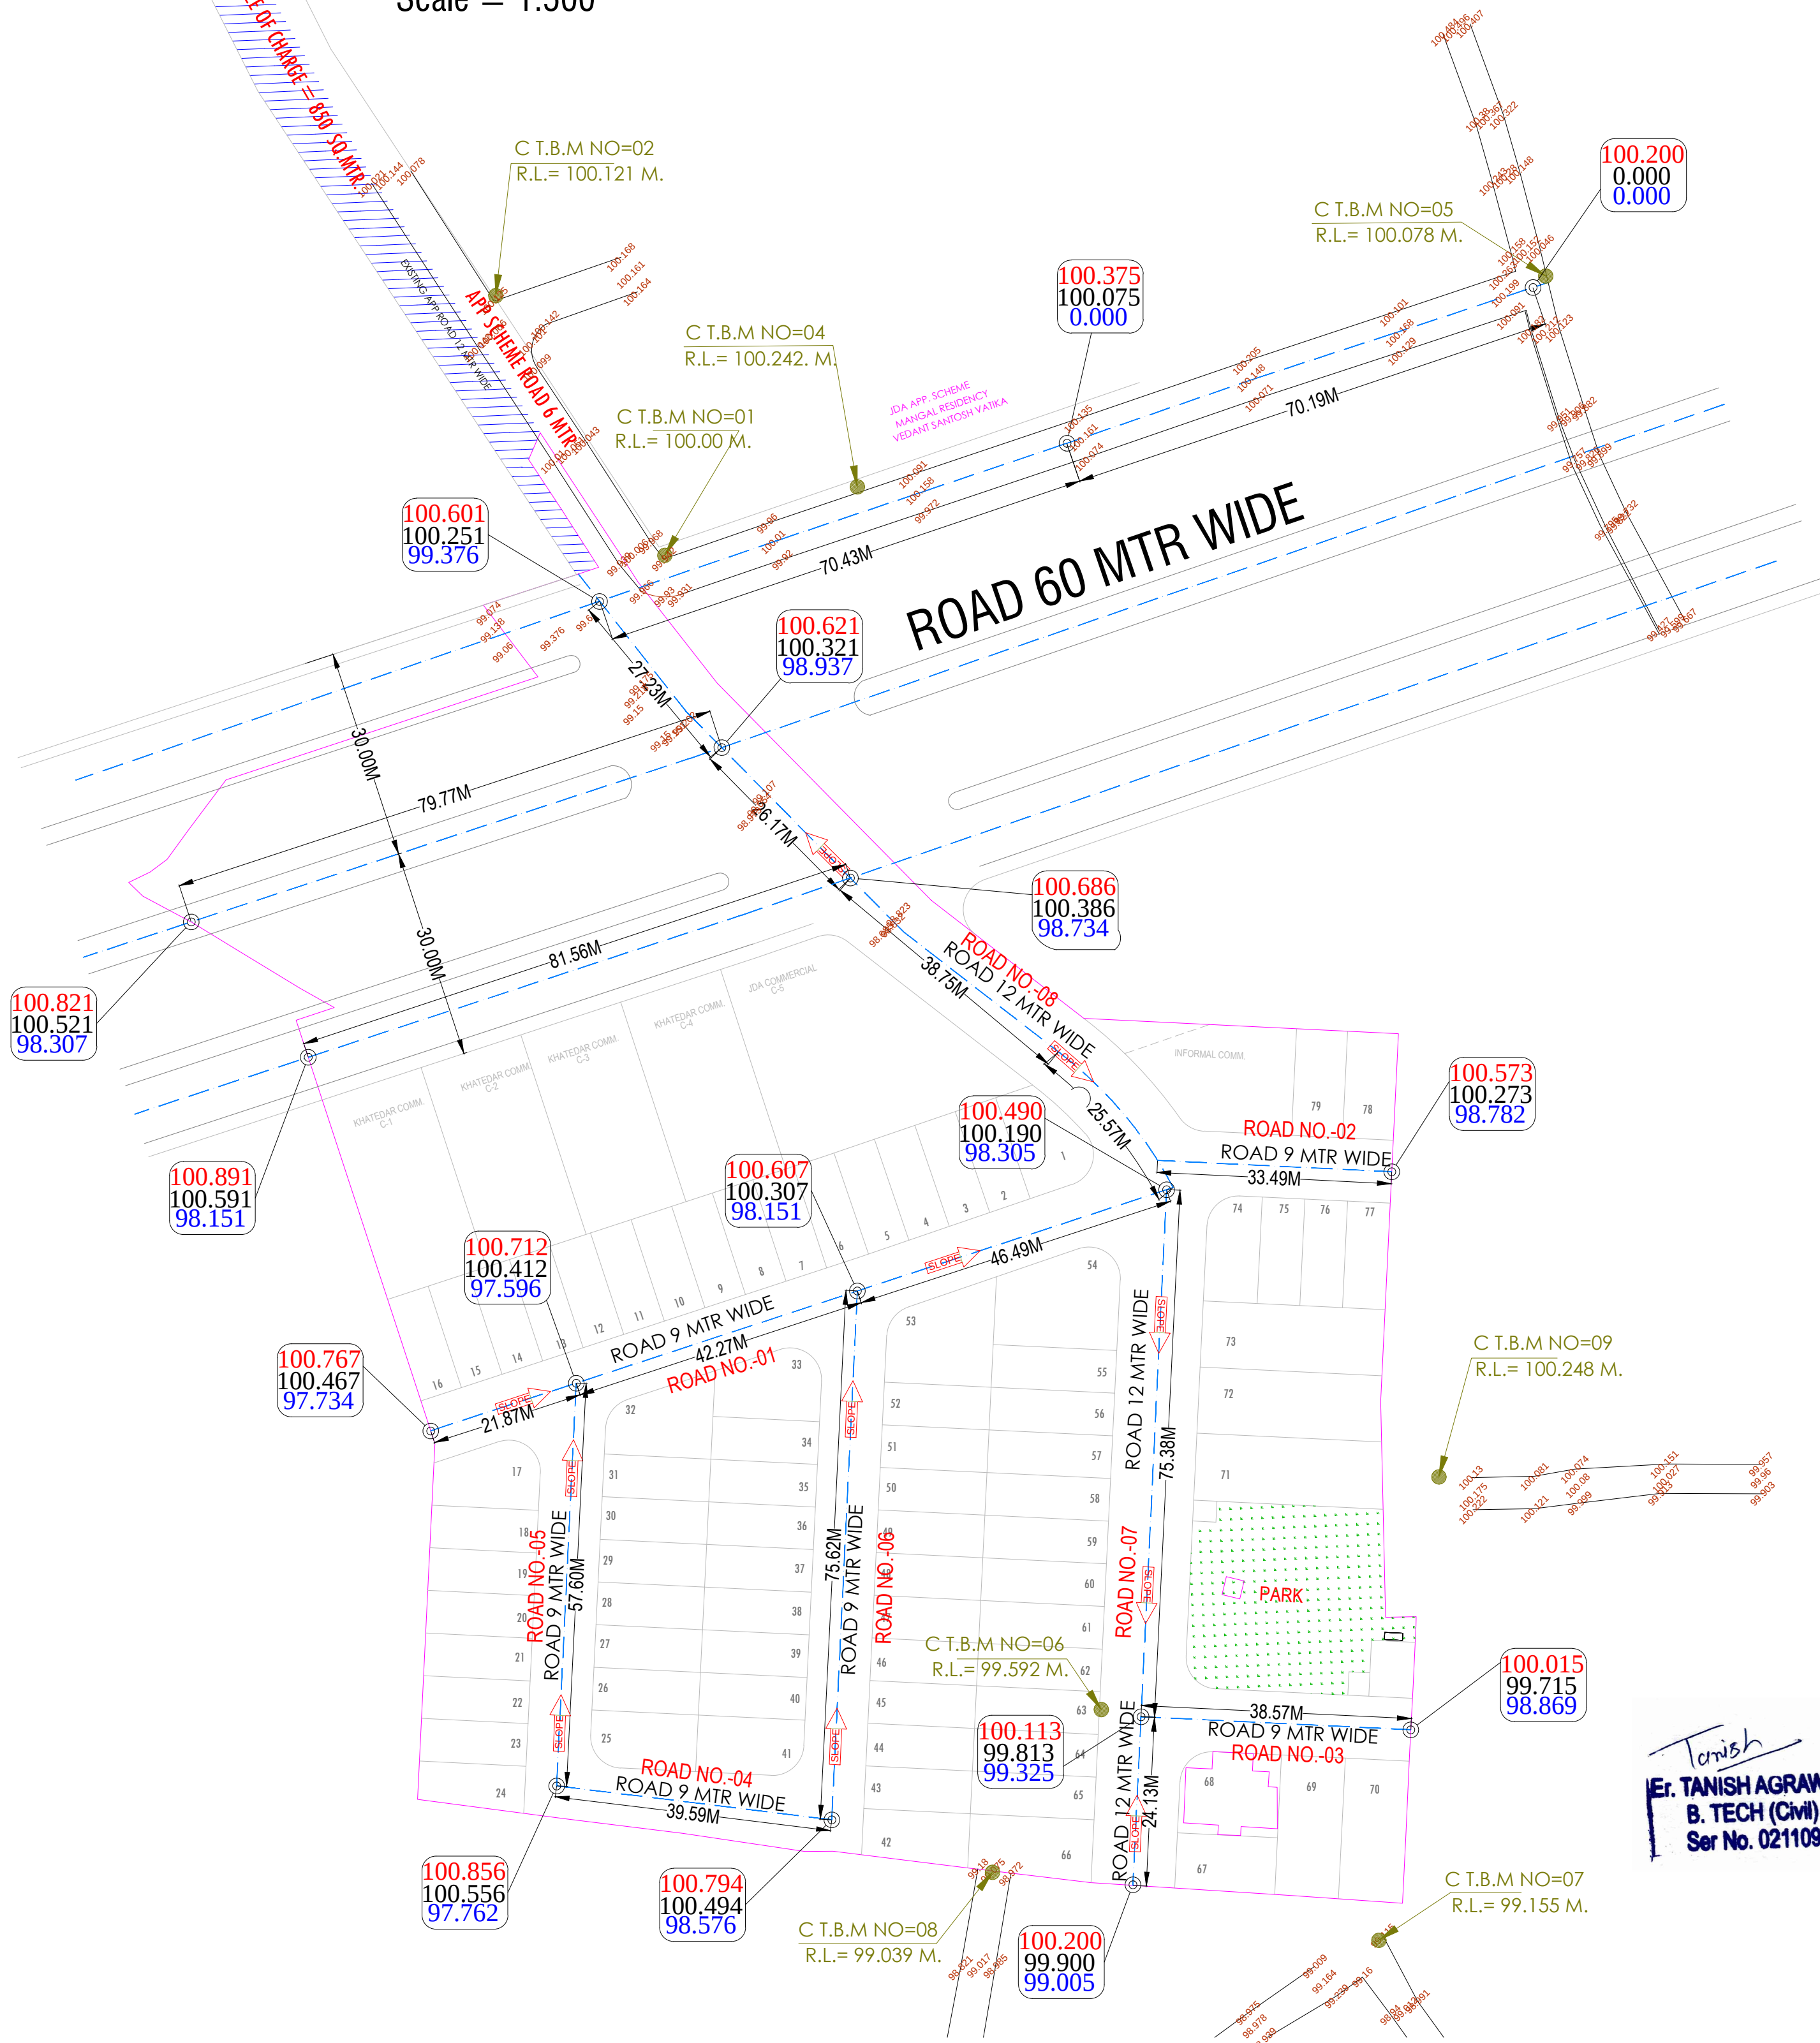


ROAD NETWORK LAYOUT PLAN OF
" Govind Aashray "

At Revenue Village - Mahapura, Teh.- Sanganer, Jaipur
Scale = 1:500

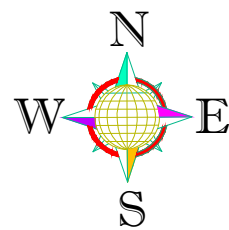

Tanish
Er. TANISH AGRAWAL
B. TECH (CIVIL)
Ser No. 021109

LAY-OUT PLAN OF		Road Network Length:-		NAME OF SCHEME :-	DESIGN BY:-
(ROADS , ☒ ELECTRICALS , ☐ SEWER LINE ☐ WATER SUPPLY ☐ & RAIN WATER HARVESTING) ☐		S.NO.	ROW OF ROAD (Mtr.)	LENGTH (Mtr.)	CIVIL TECH ENGINEERING SOLUTION LAND SURVEY/GPS SURVEY/ENGINEERING DESIGN/CADD DESIGNING Shiv Colony ,Near Poornima University, Sitapura (Rajasthan)-303905 Mob:-9664240082 Email:- civiltech930@gmail.com
LEGENDS :- ROAD NETWORK		1.	09.00	333.00	
Symbols/Line	Relation To	2.	12.00	1812.00	
0.000	Proposed Road Finished Levels	3.	60.00	294.00	DRAWING TITLE:- LAYOUT PLAN OF ROAD NETWORK PLAN
0.000	Proposed Road Formation Levels				
0.000	Existing Ground Levels				
SLOPE	Proposed Road Slope Direction				
— — — —	Proposed Road Center Line				
=====	Proposed Road Carpeting Area				