
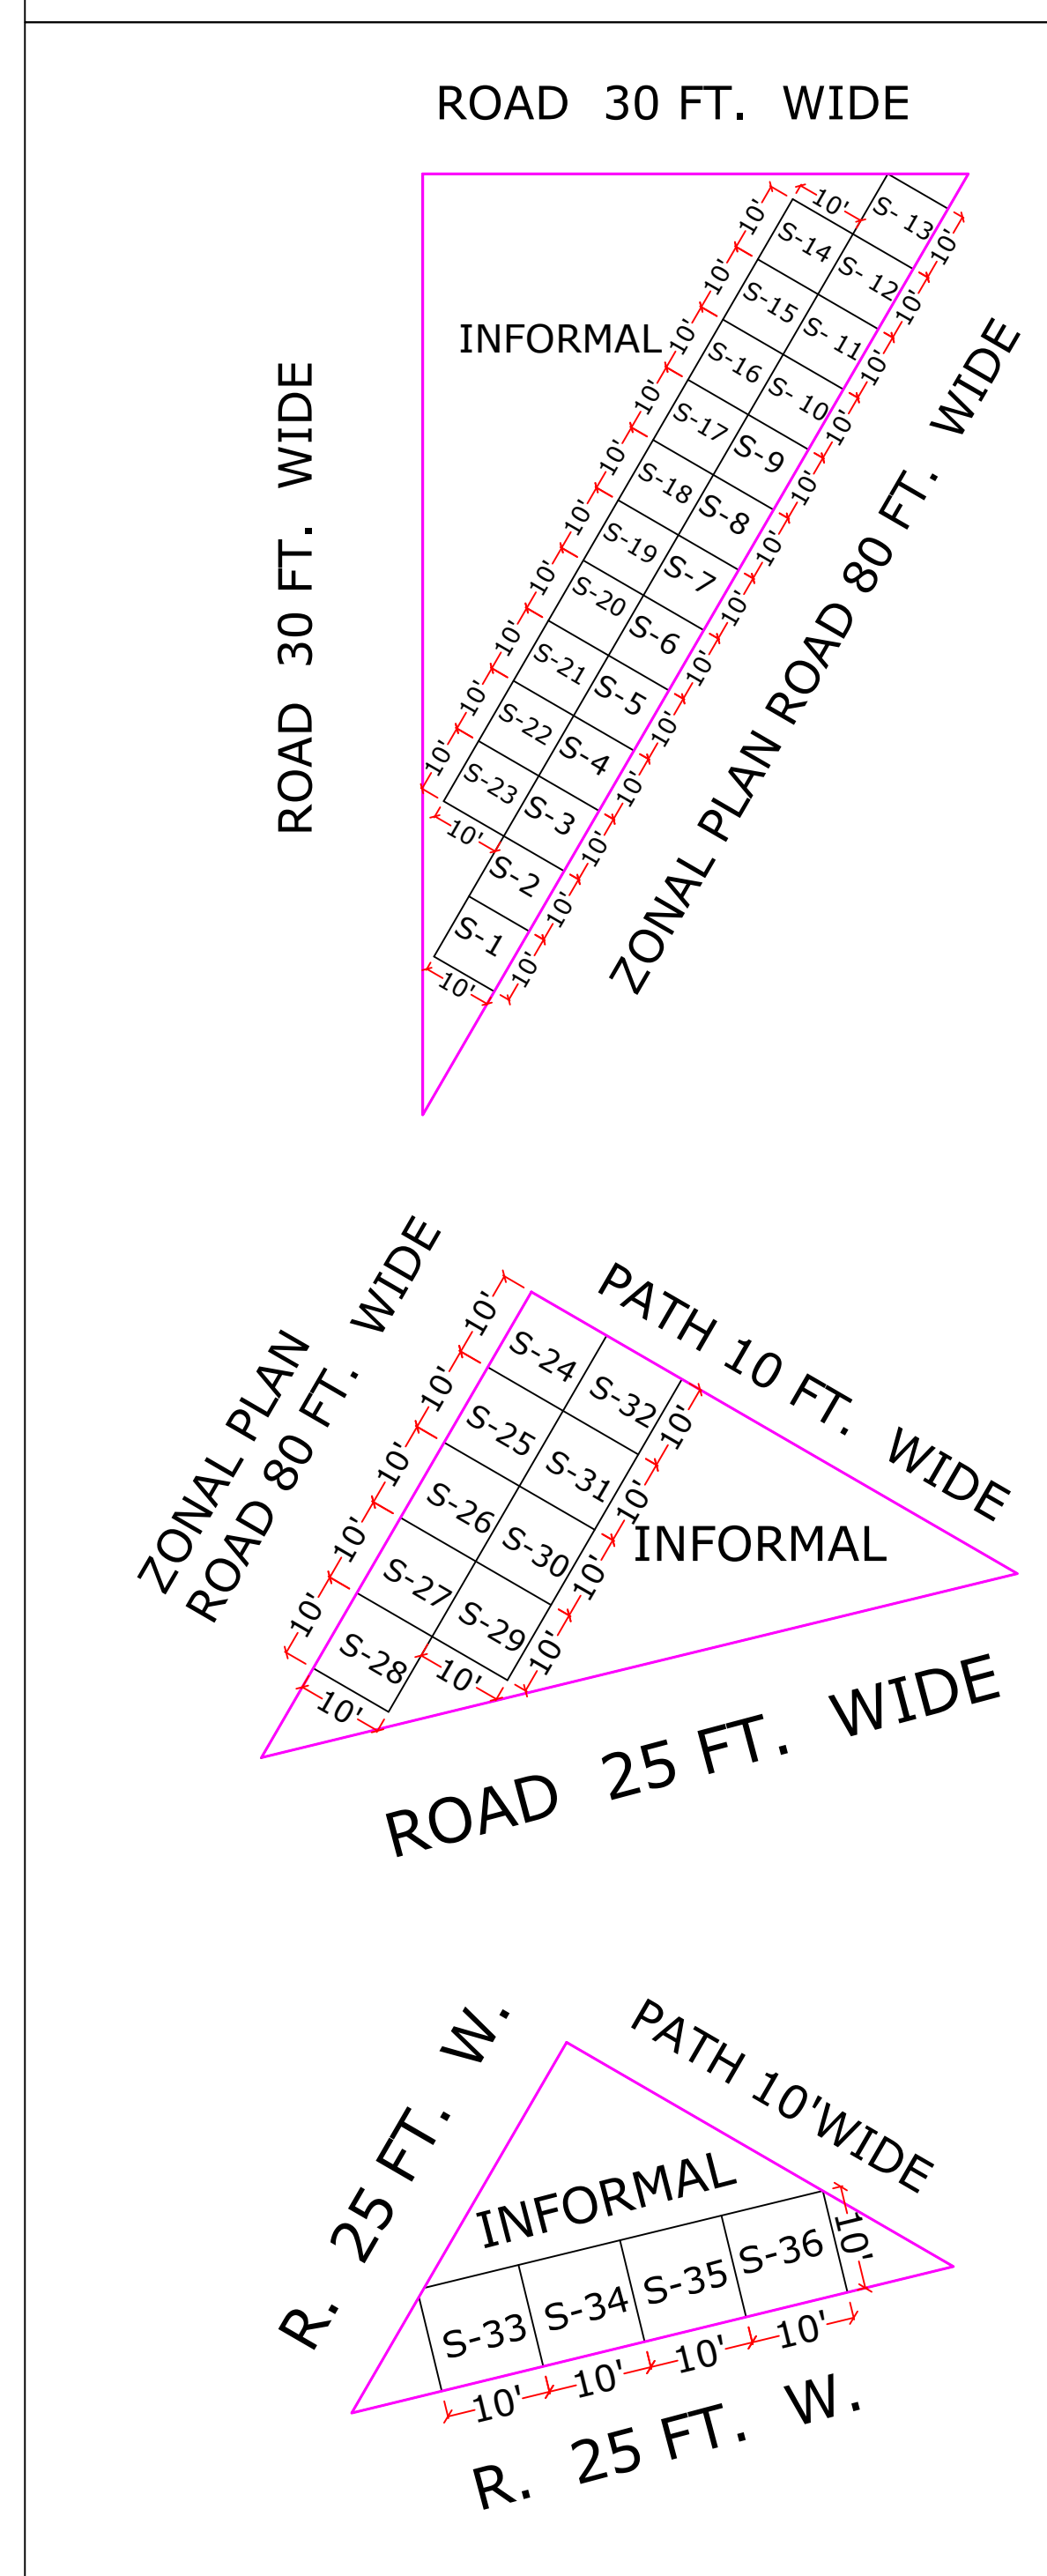
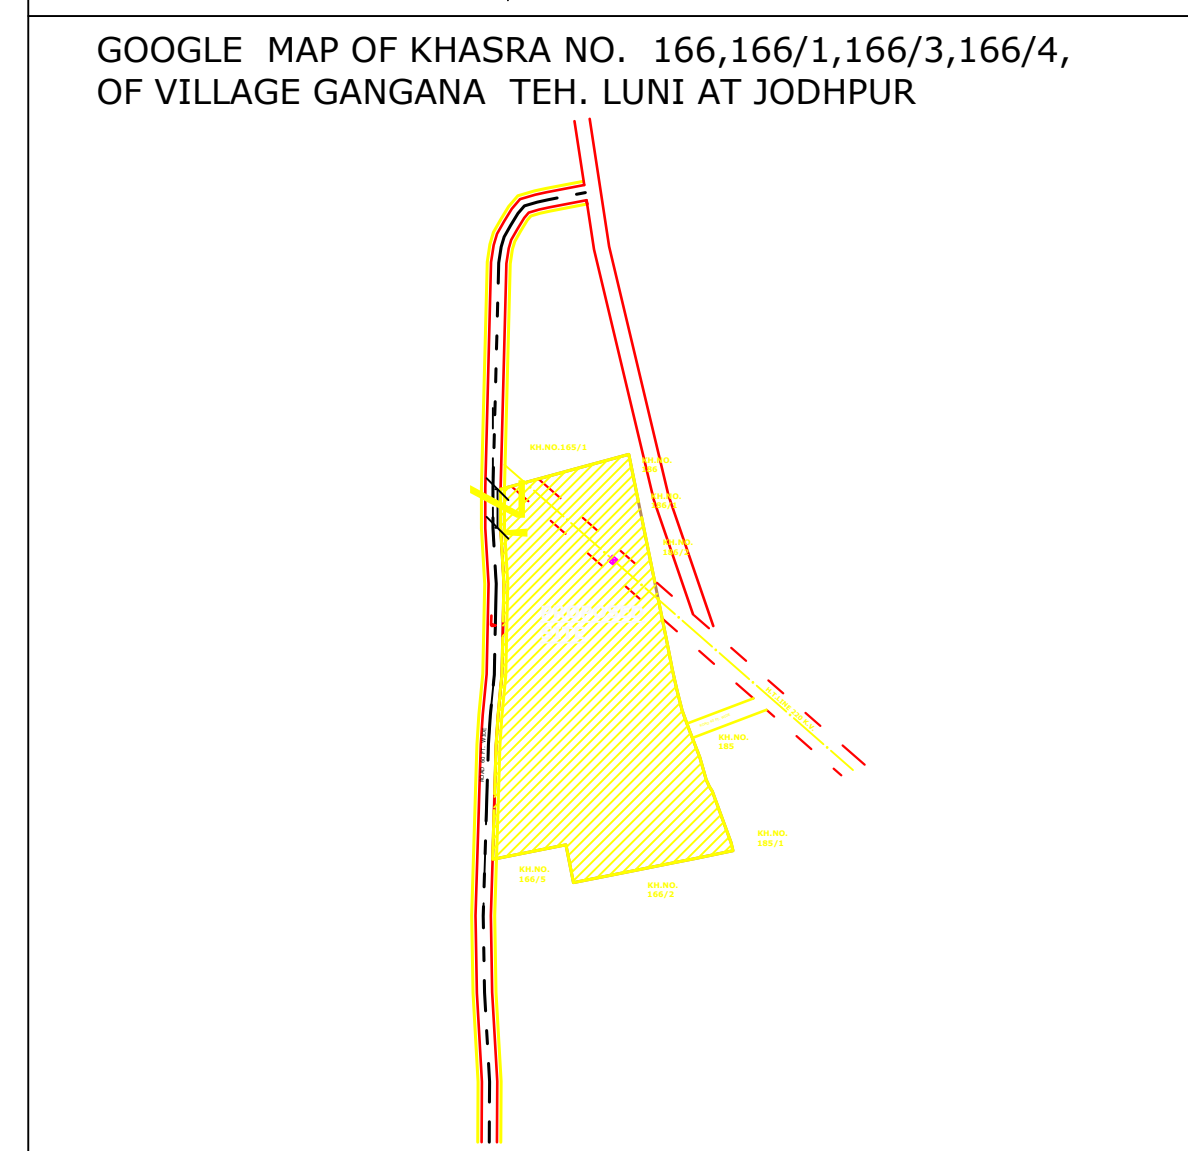
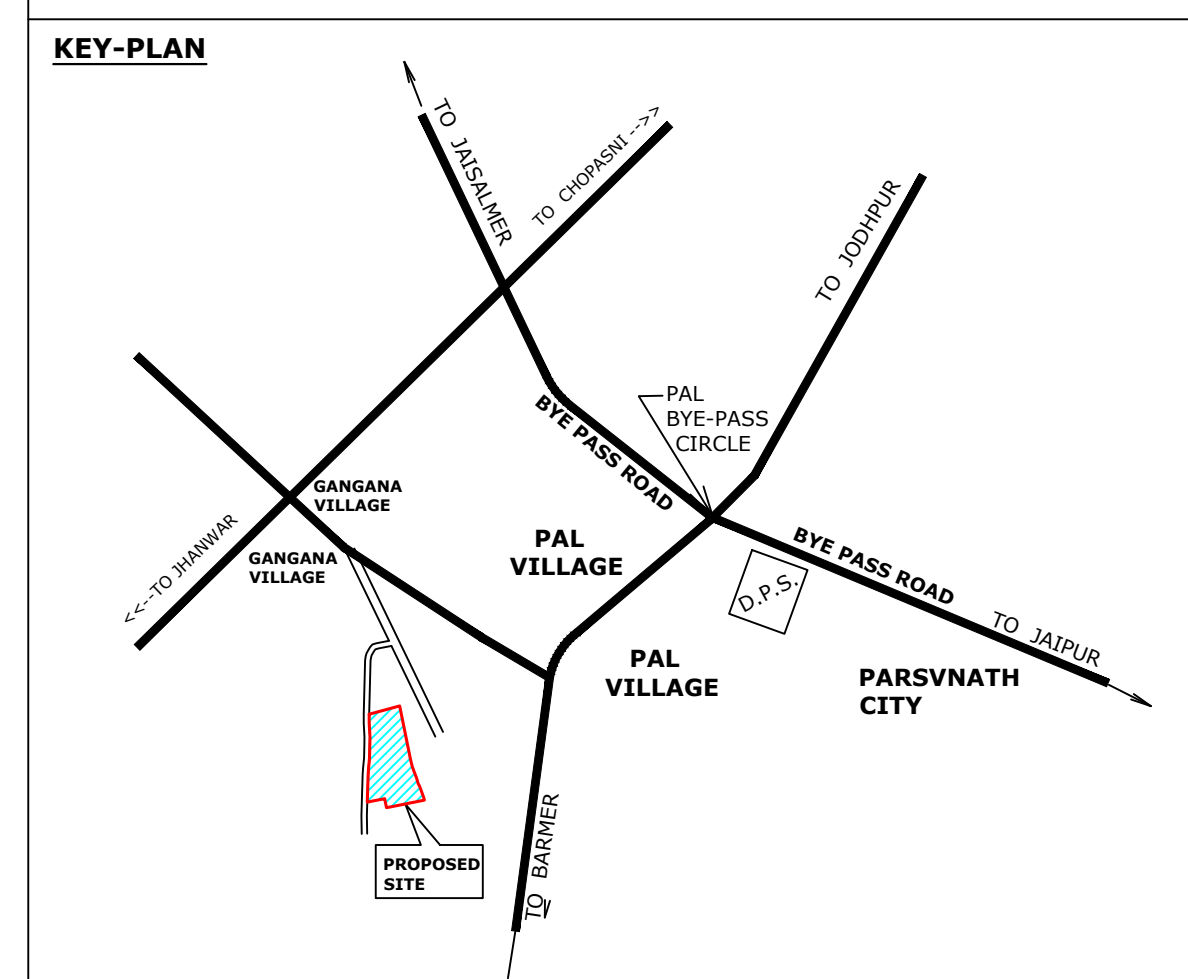
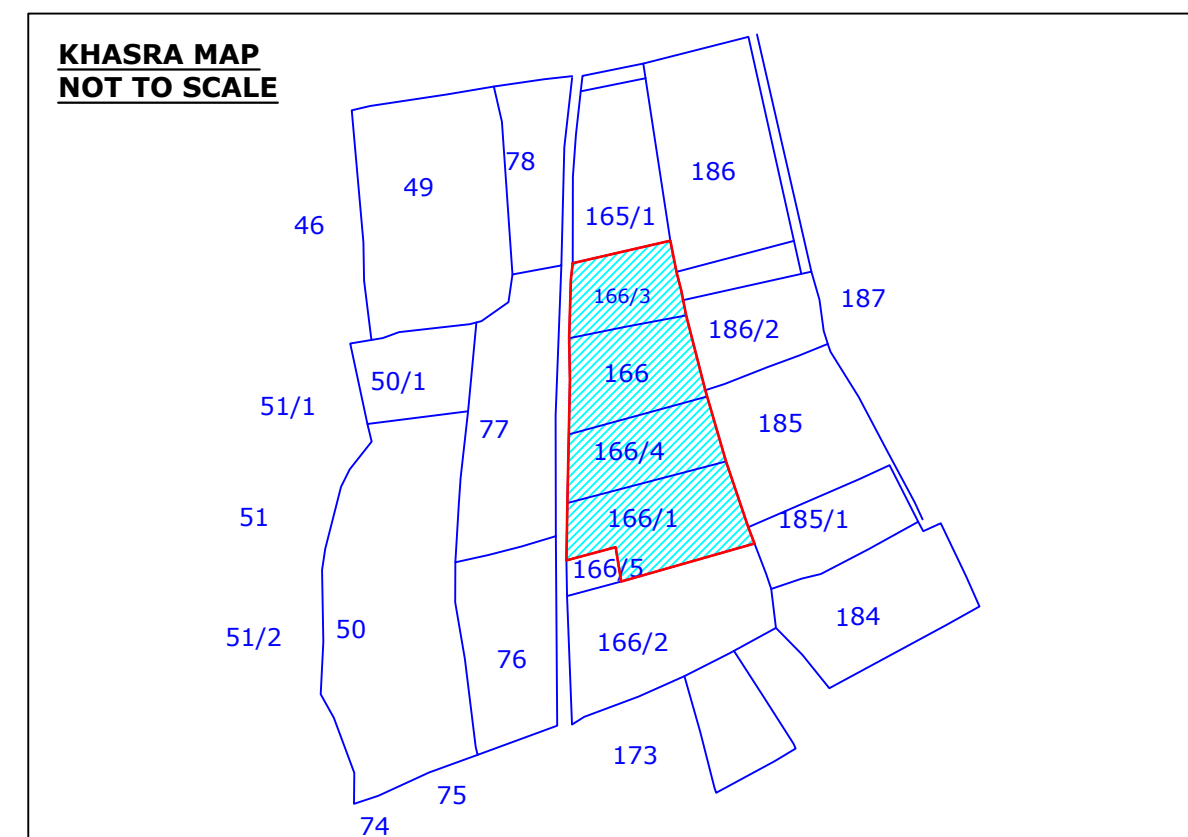




**LAY OUT PLAN OF KHASRA NO. 166,166/1,166/3,166/4,
OF VILLAGE GANGANA TEH. LUNI AT JODHPUR**

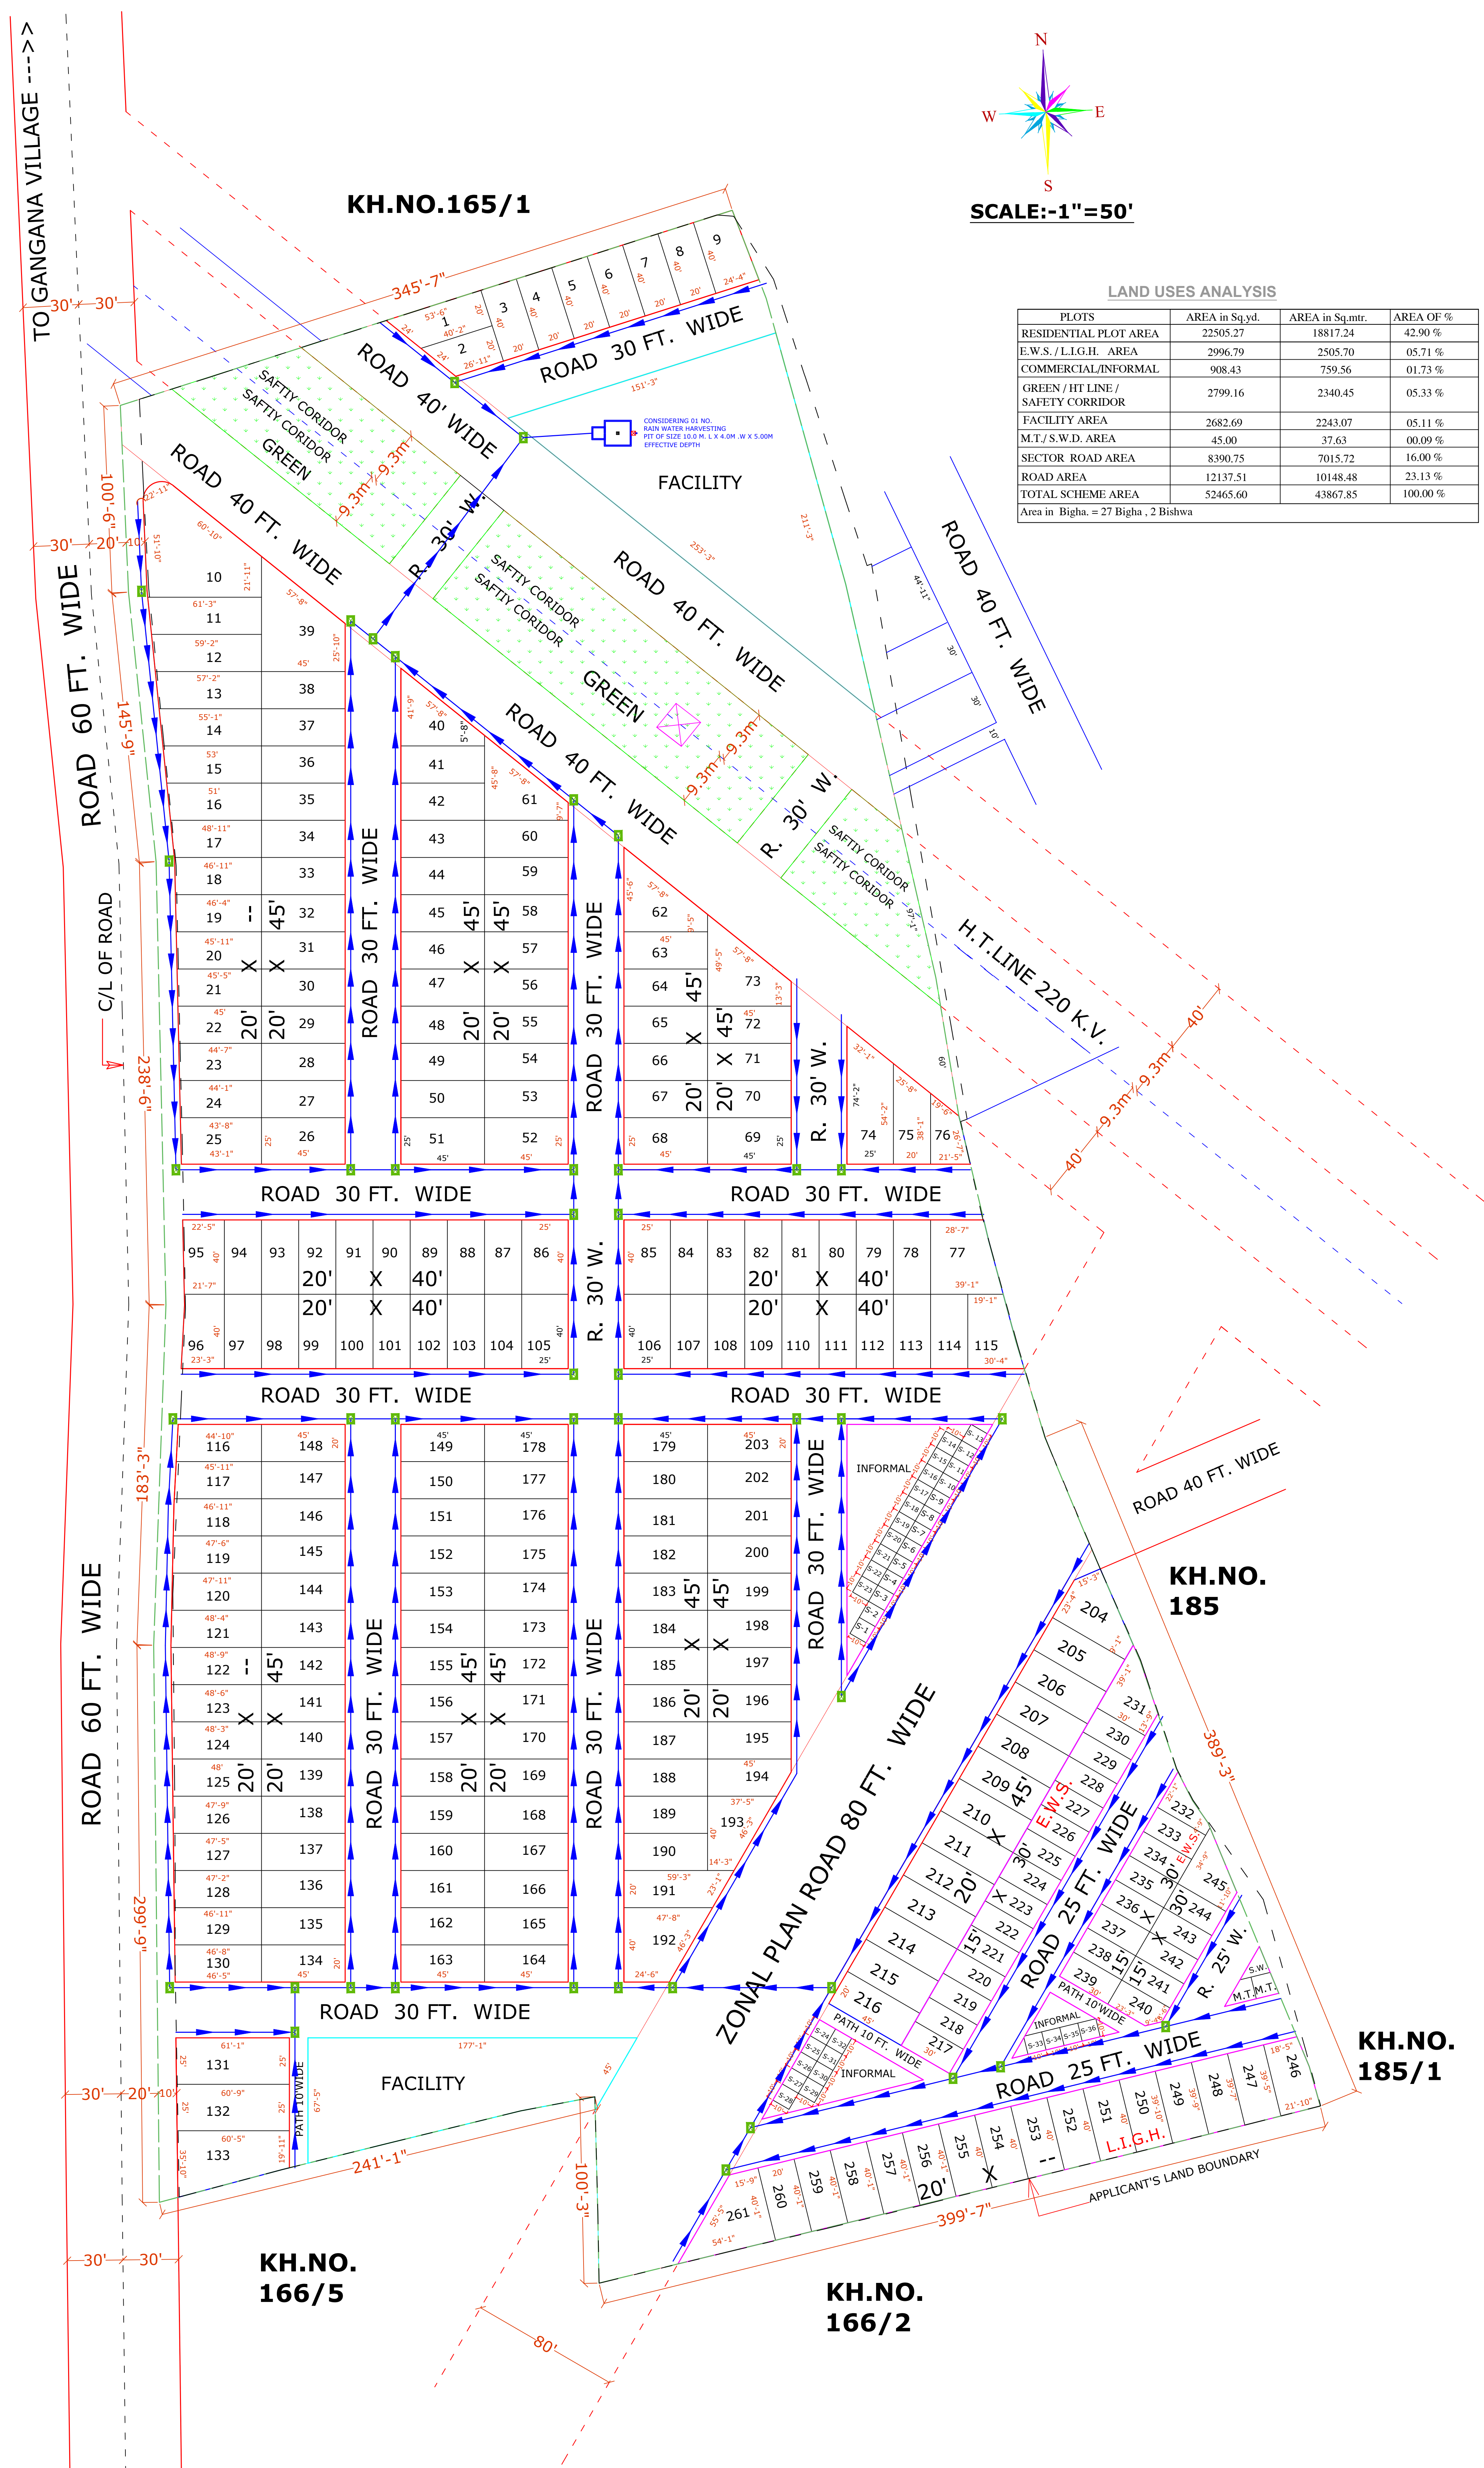

दिव्यजीत मारोठिया
 DIVYAJEET MAROTHIYA
 B. TECH (CIVIL)



DRAWING TITLE - EXTERNAL SAUCER DRAIN & RAIN WATER CHAMBER PIPE ROUTE WITH HARVESTING PIT PLAN	
	RAIN WATER CHAMBER 450X450 MM
	SAUCER DRAIN
	RAIN WATER PIPE SLOP 1:200

**LAY OUT PLAN OF KHASRA NO. 166,166/1,166/3,166/4,
OF VILLAGE GANGANA TEH. LUNI AT JODHPUR**

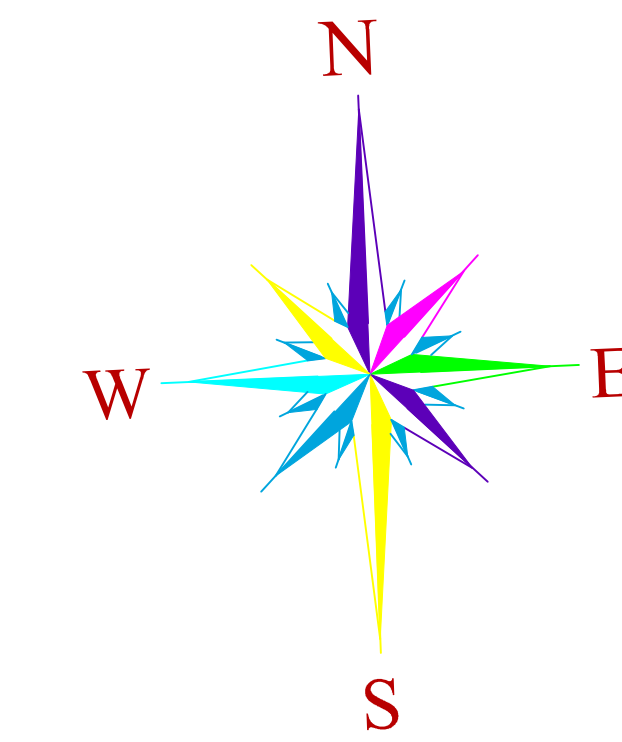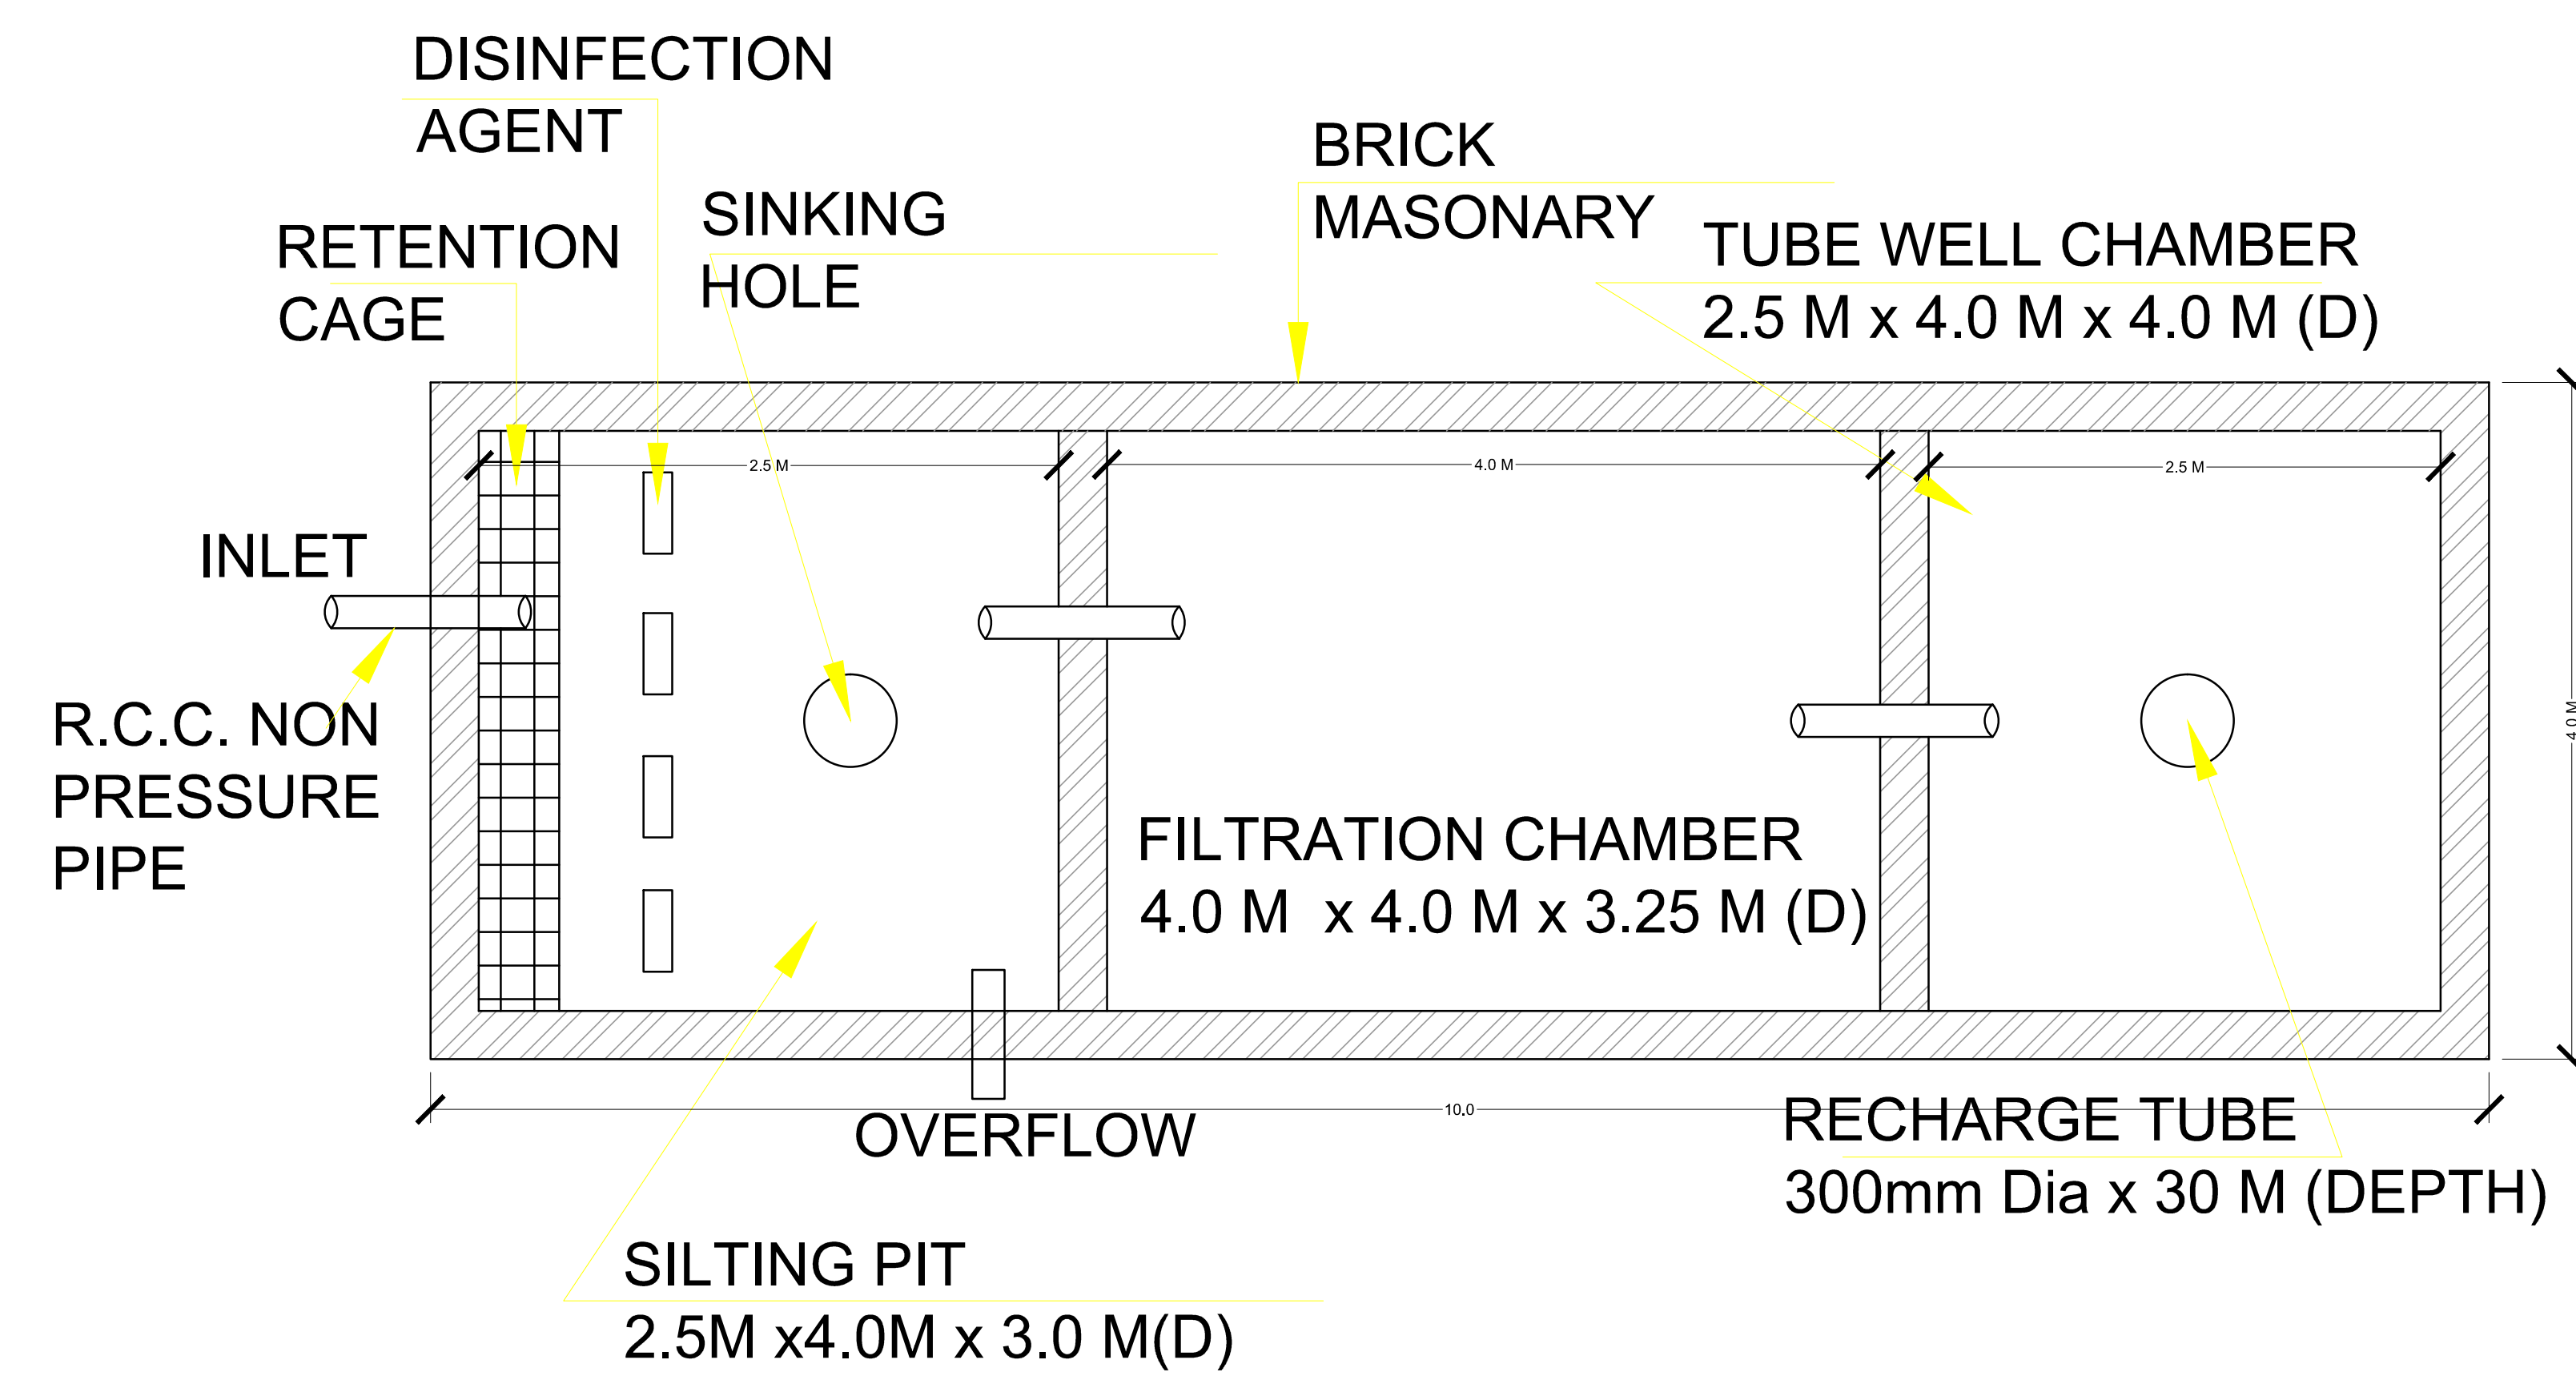


SCALE:-1"=50'


DIVYAJEET MAROTHIYA
B. TECH (CIVIL)

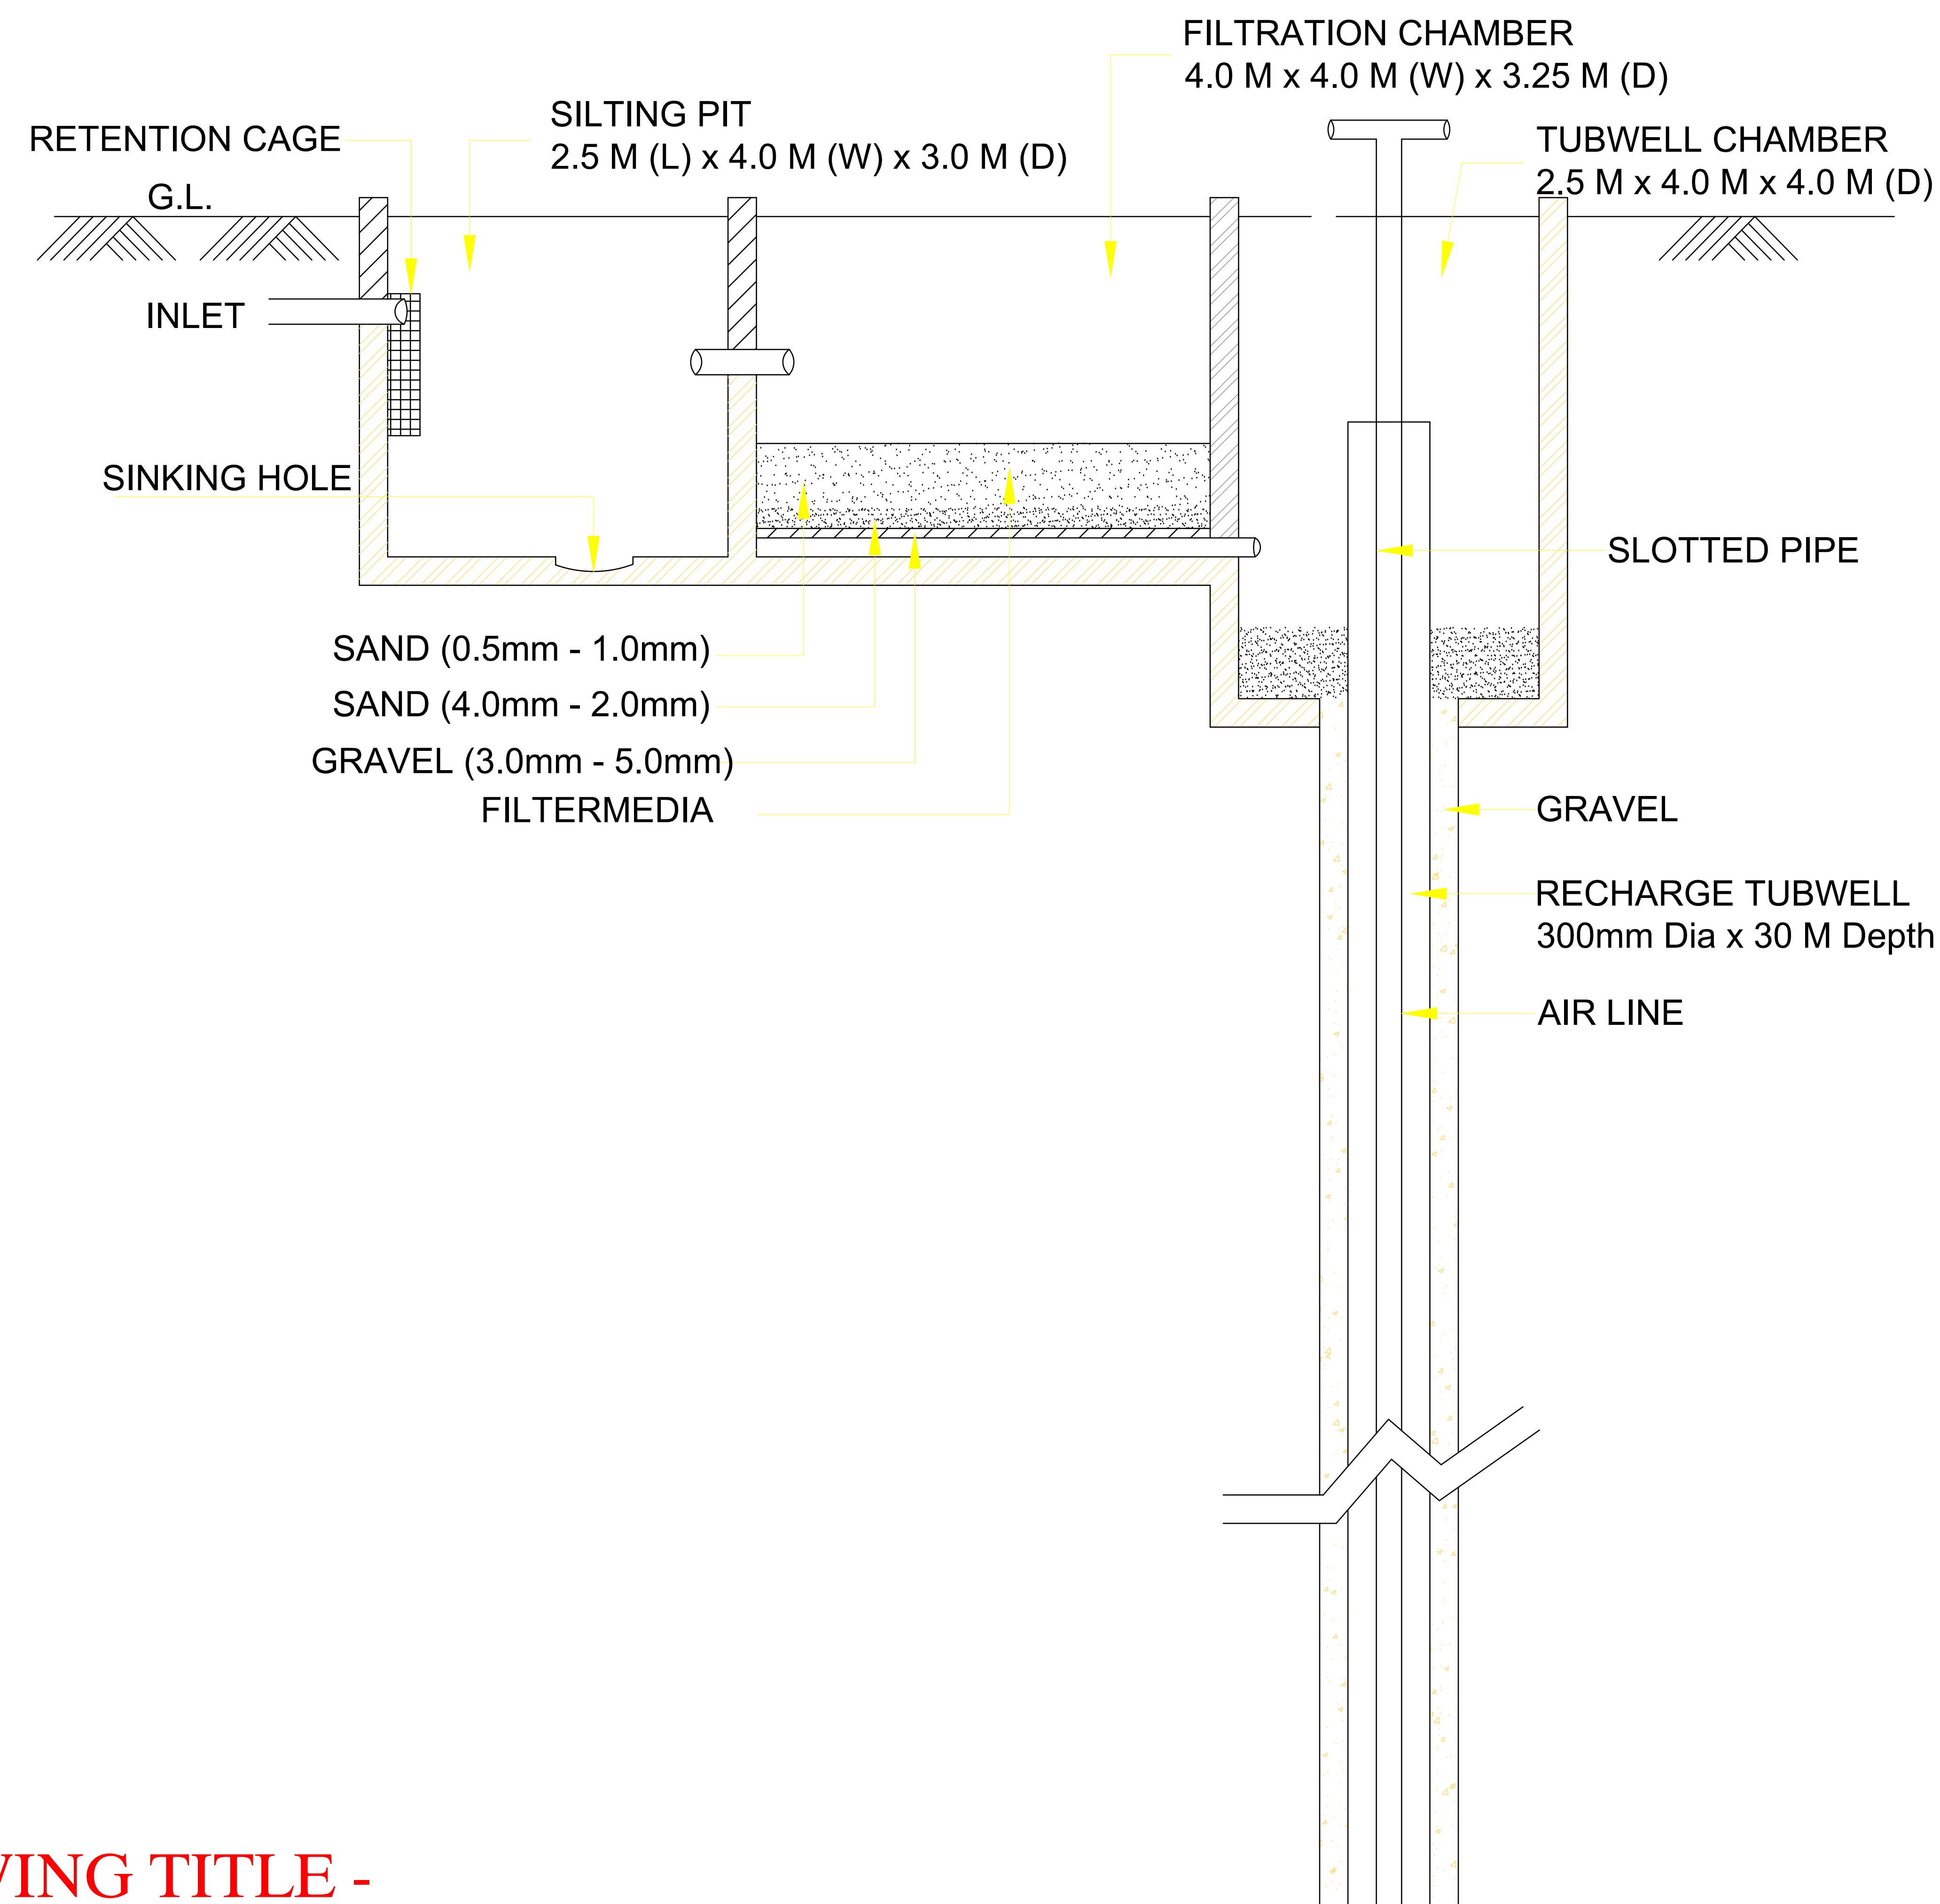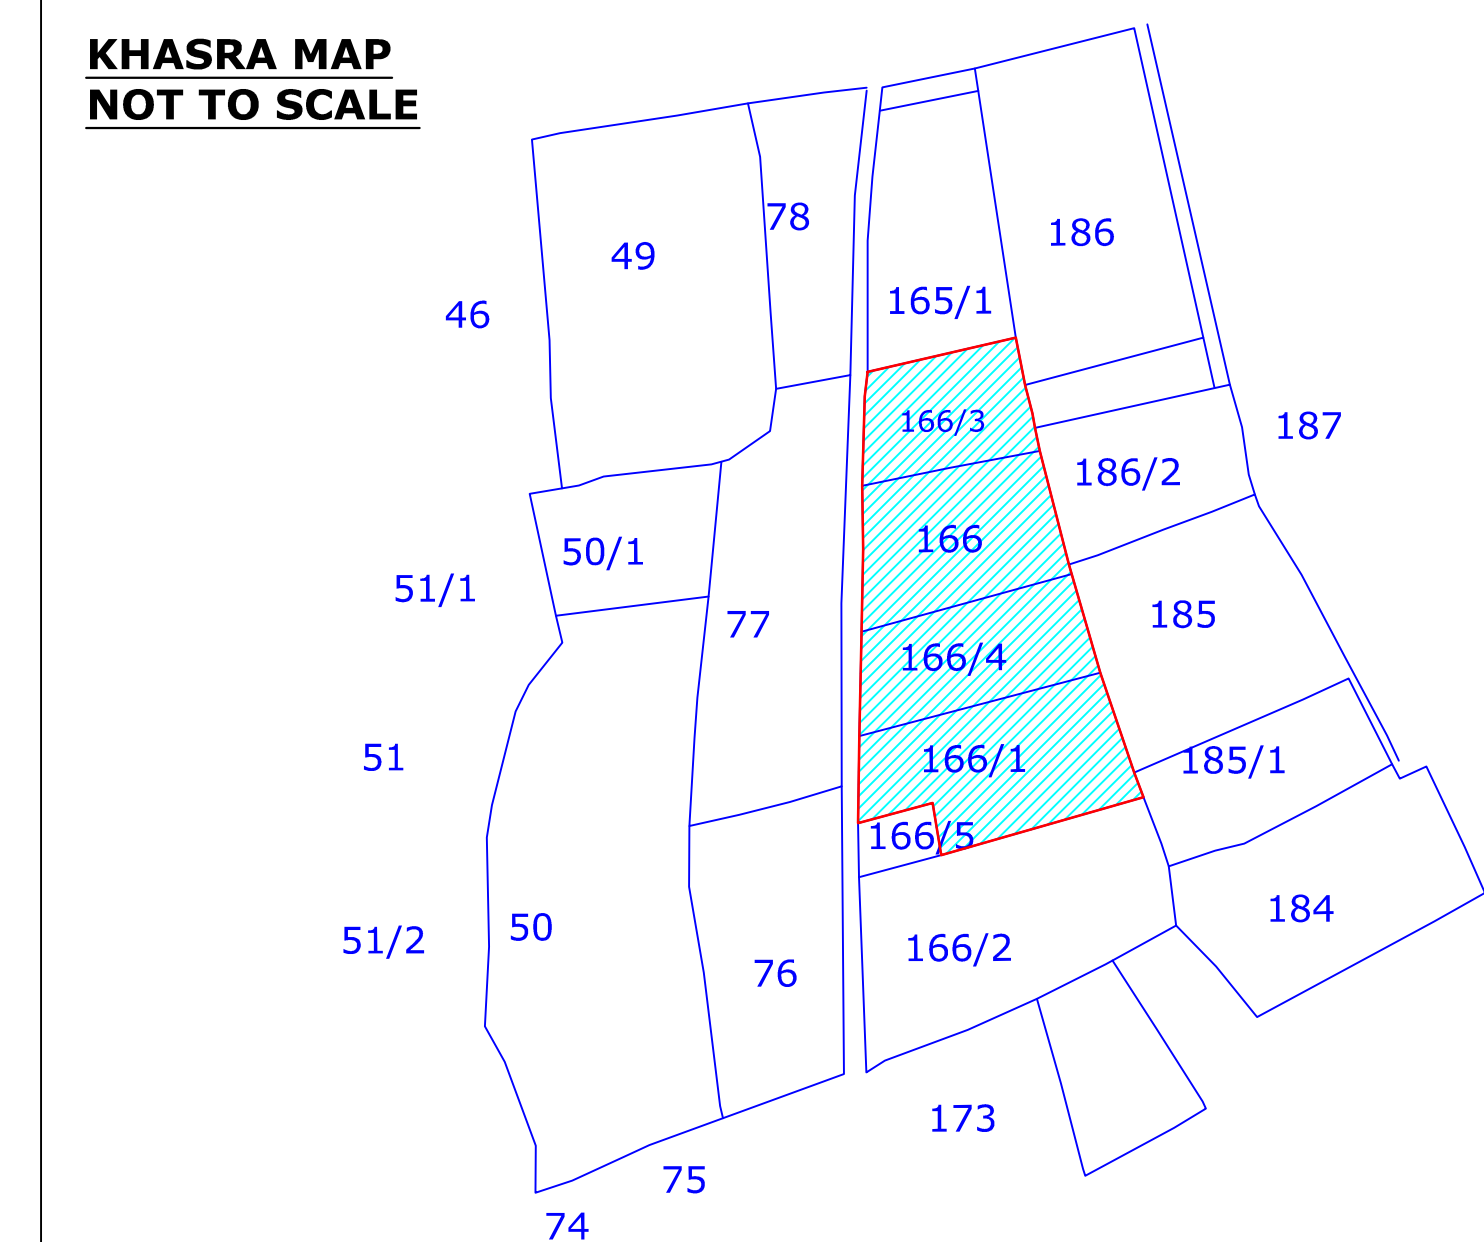

KEY-PLAN

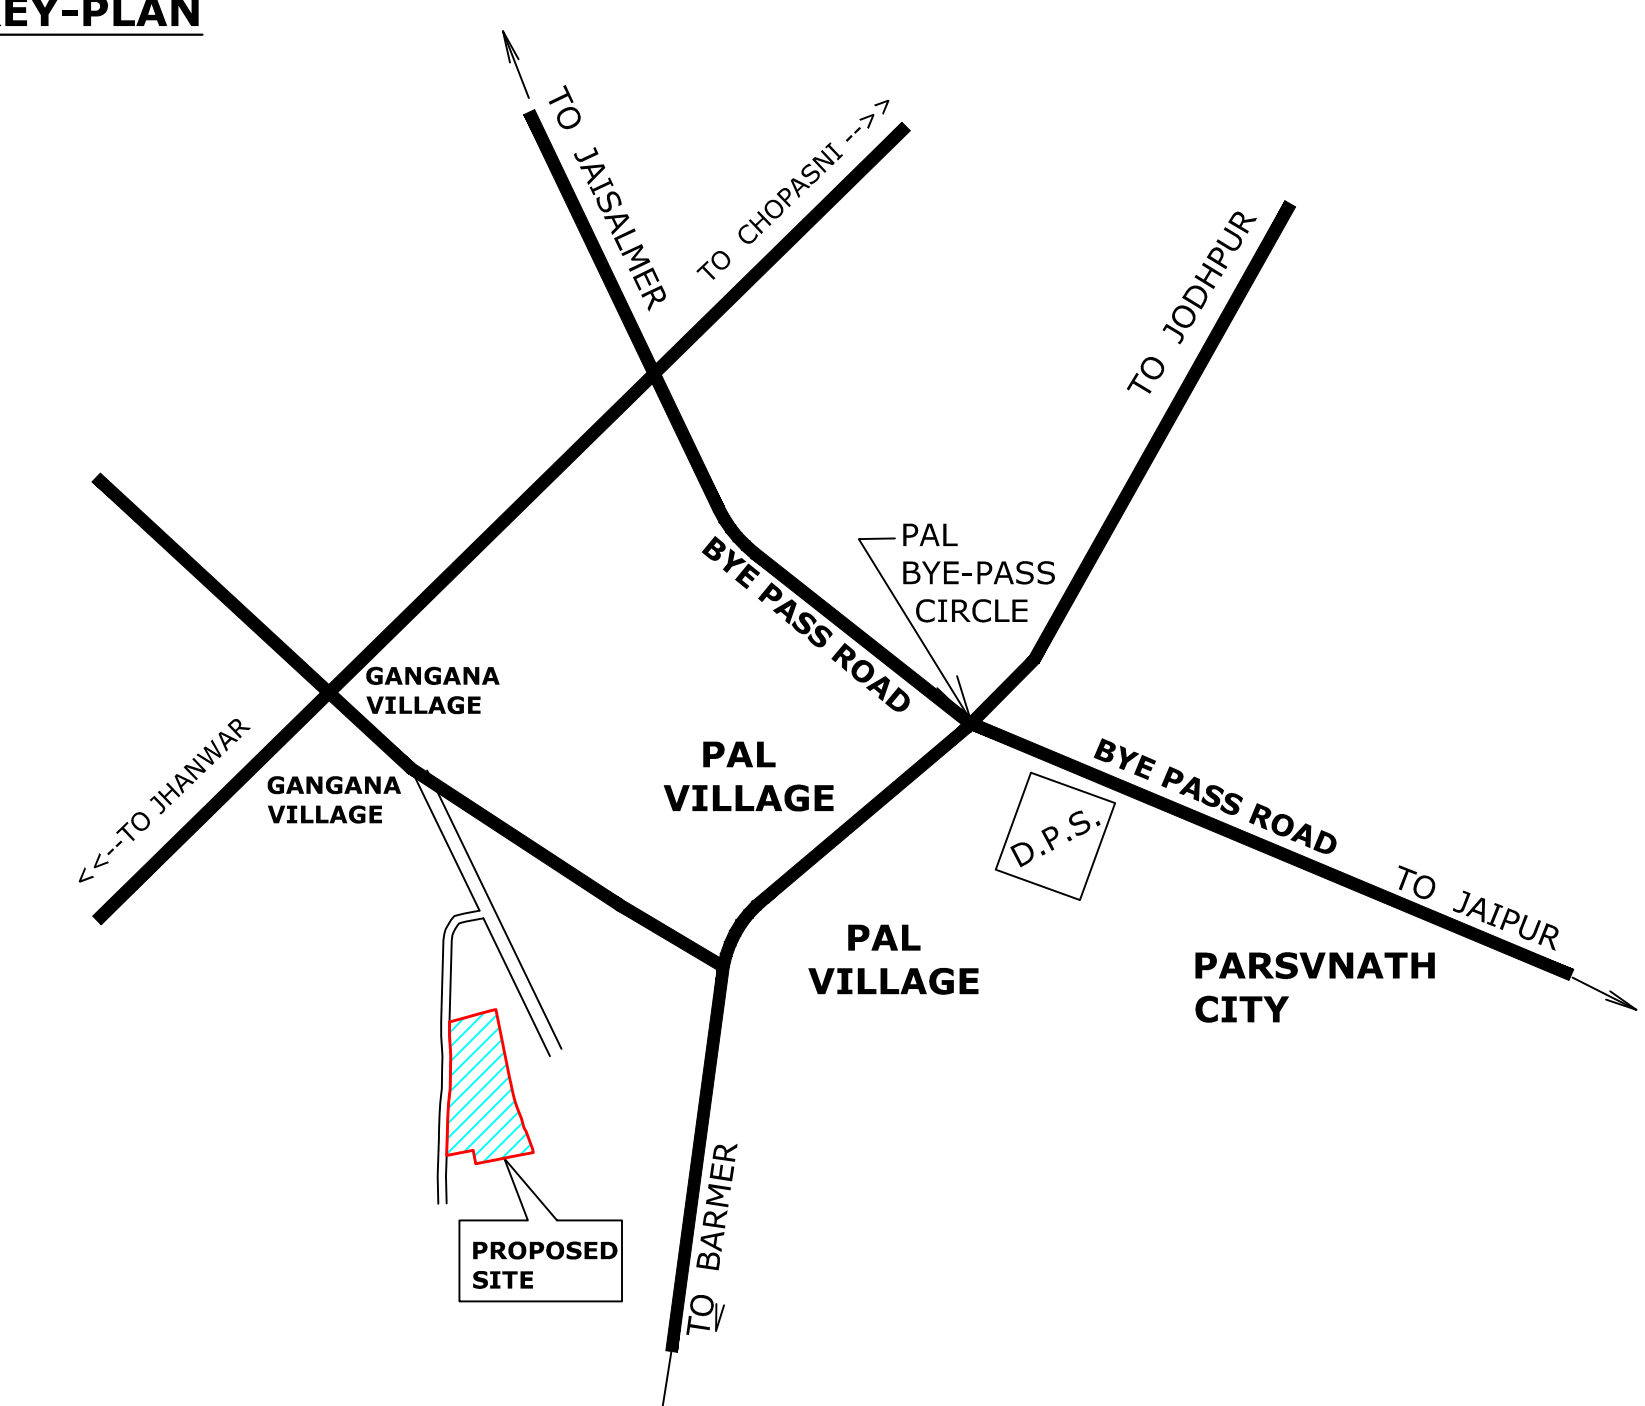

GOOGLE MAP OF KHASRA NO. 166,166/1,166/3,166/4,
OF VILLAGE GANGANA TEH. LUNI AT JODHPUR

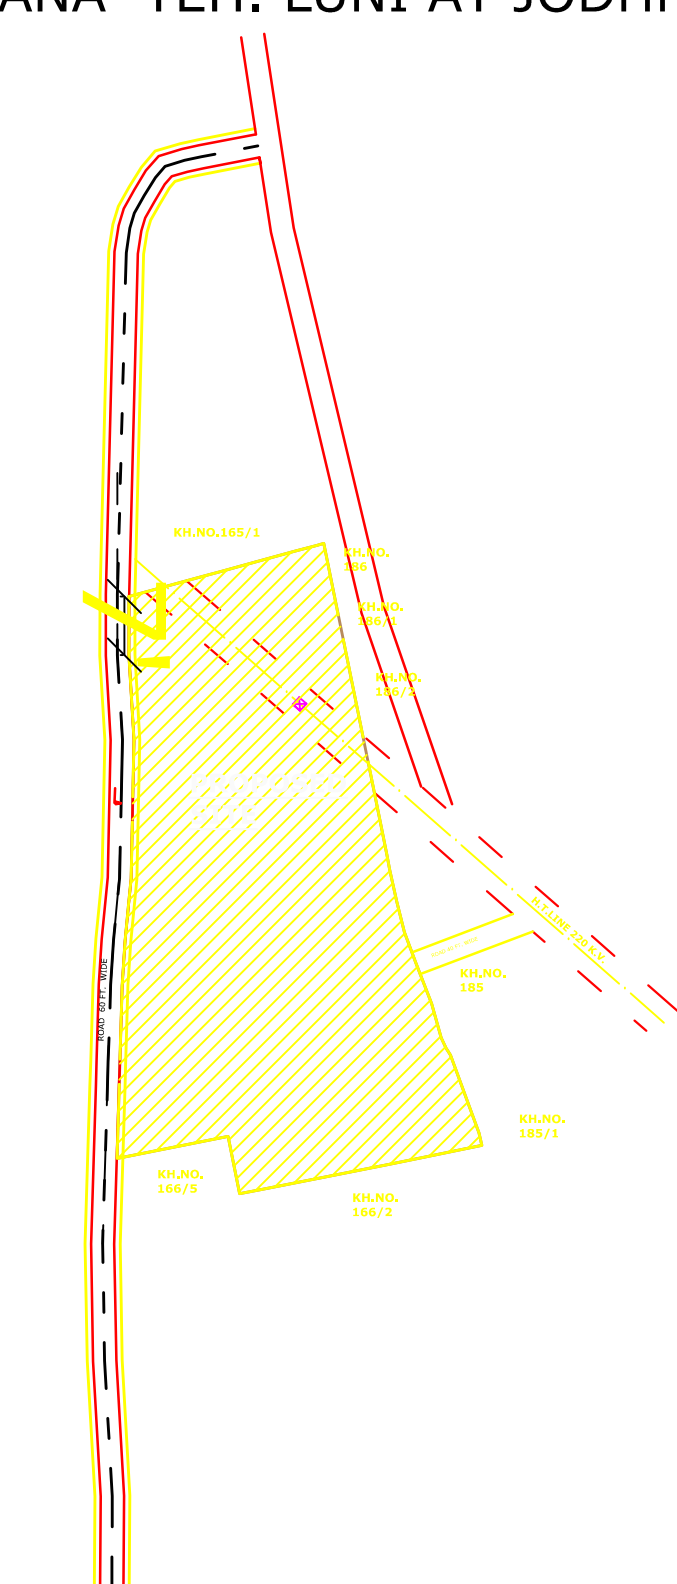

DRAWING TITLE - RAIN WATER HARVESTING PIT DETAIL