


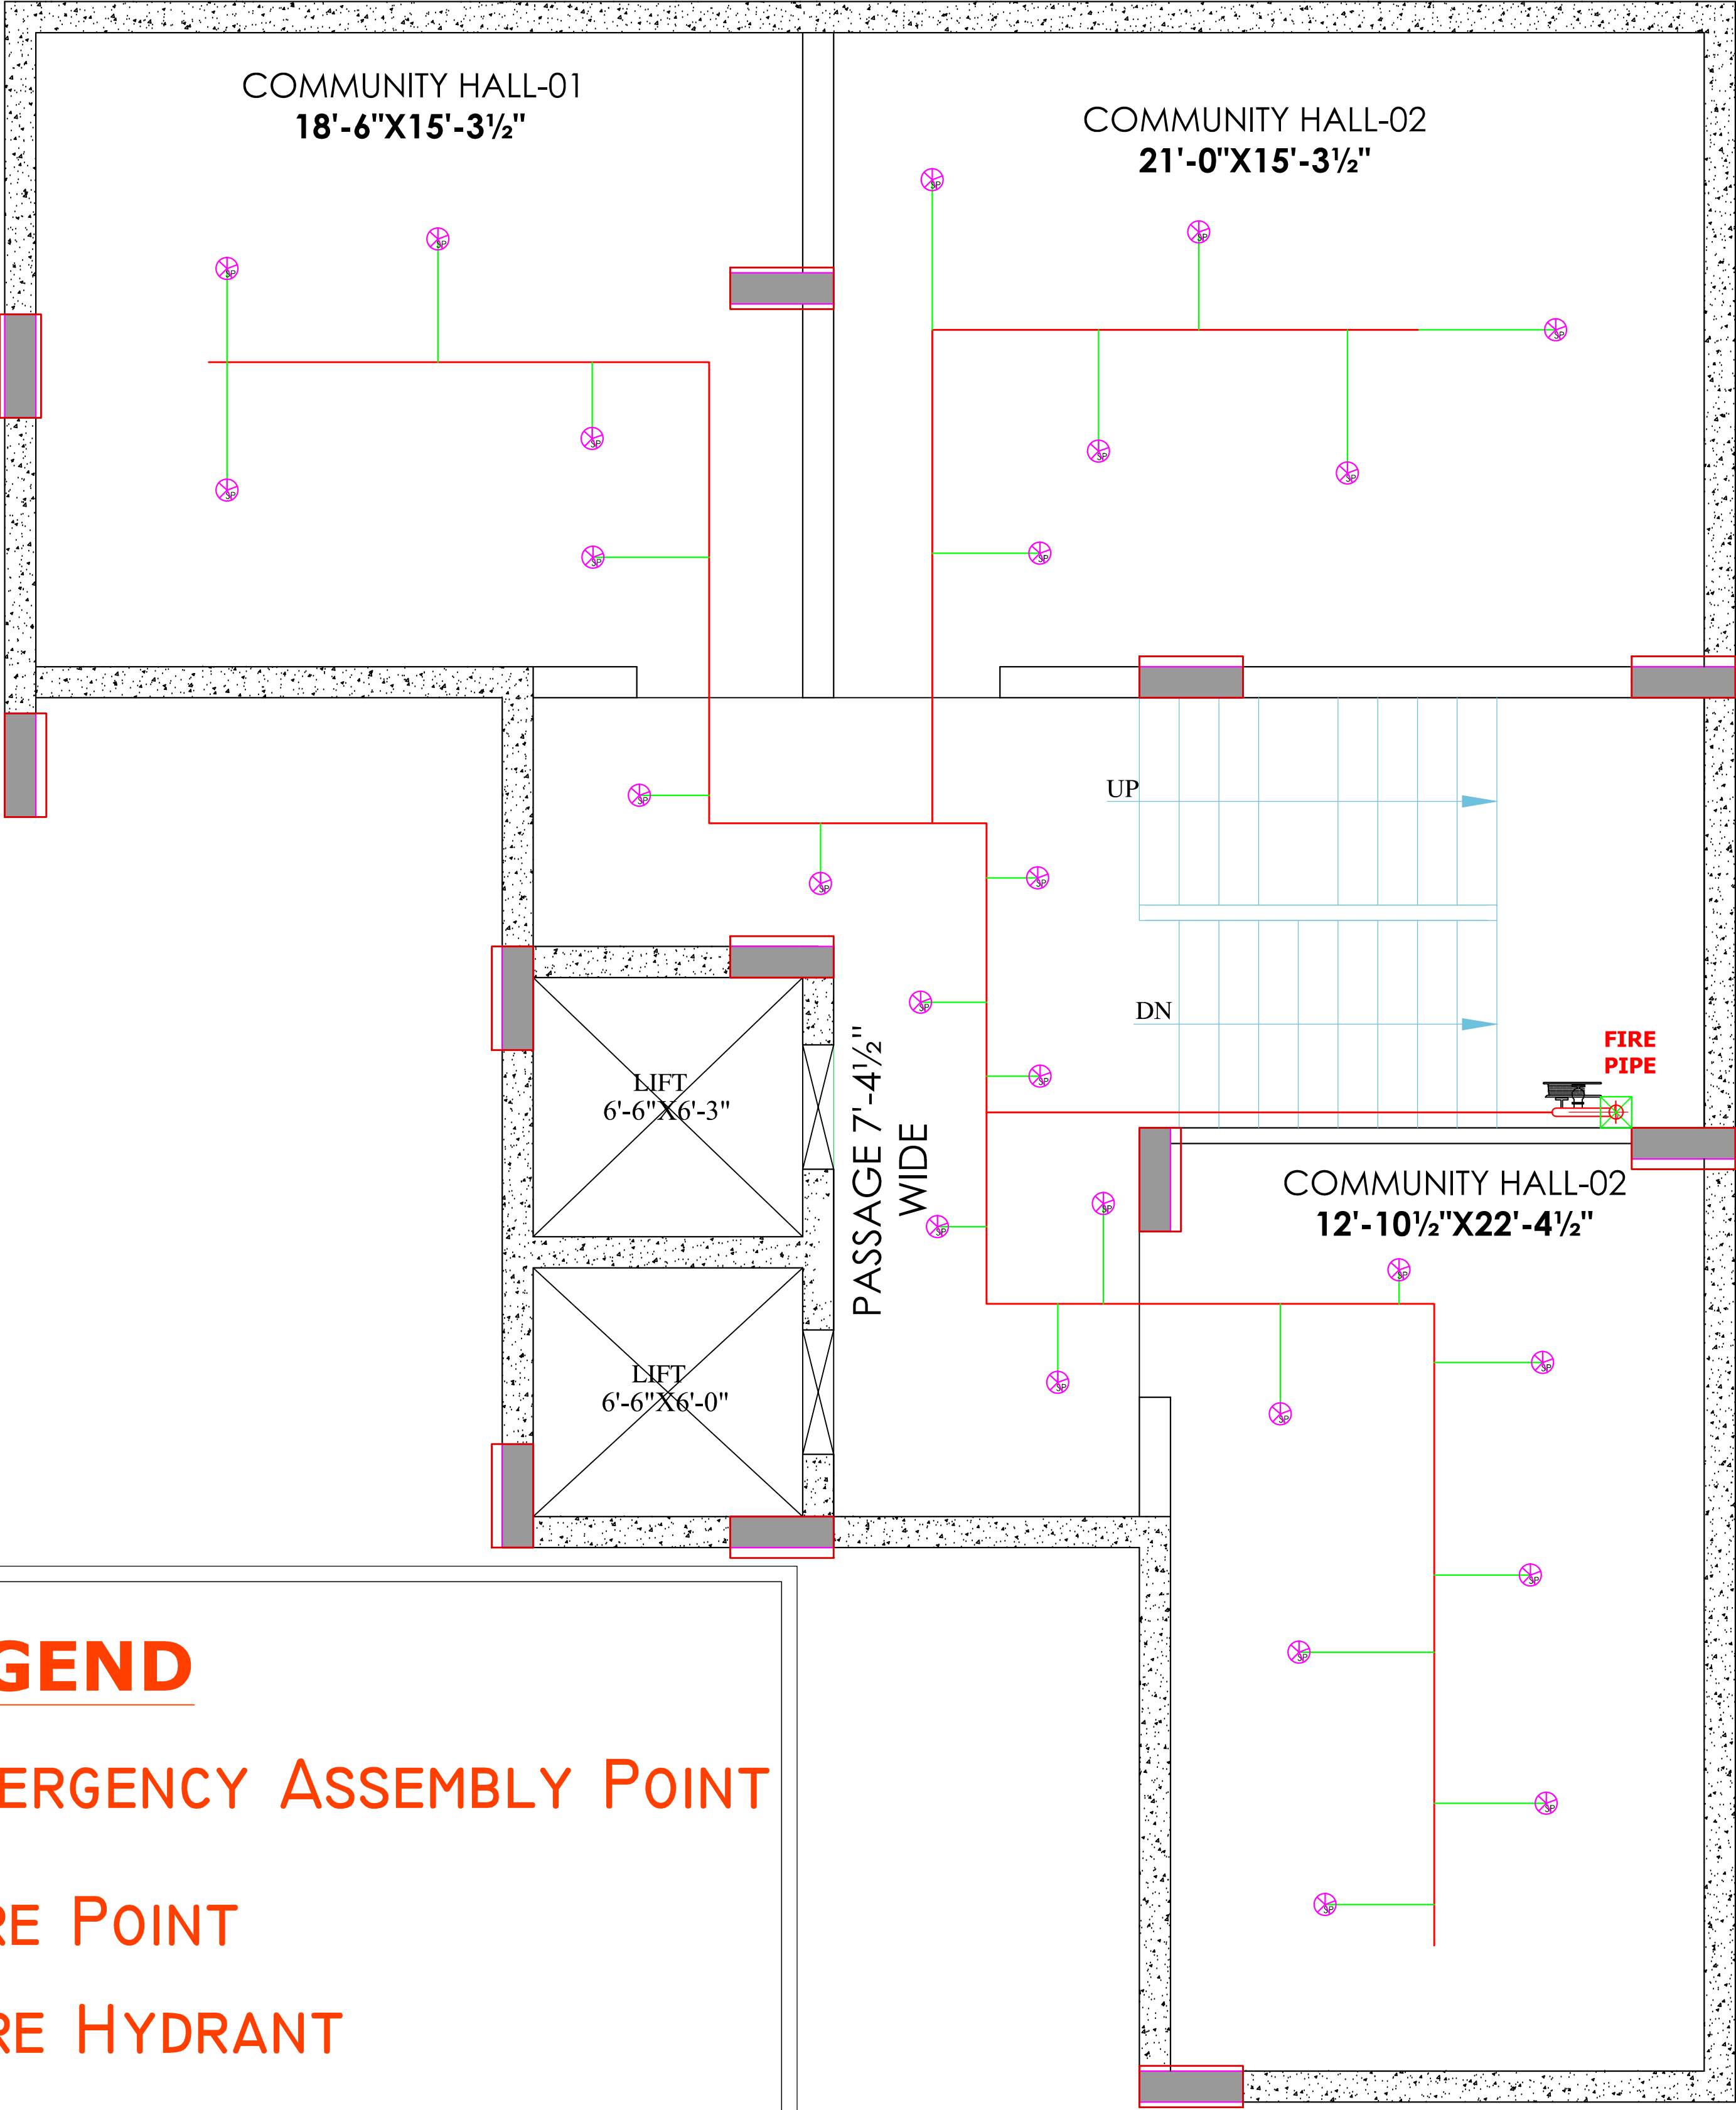

LEGEND



EMERGENCY ASSEMBLY POINT



FIRE POINT



FIRE HYDRANT



EMERGENCY CONTROL ROOM



HOSE REEL

Shree Gurukripa Homes
Patner

Krishna
KRISHNA KUMAR
B. Tech. (Mechanical)
M.E.P Consultant

WARNING

1. This drawing is the sole copyright of Architects **VISTAAR** and should be used for the purpose expressly issued.

GENERAL NOTES

1. All dimensions are in feet and inches.
2. Do not scale this drawing follow written dimensions only.
3. This drawing should be read in conjunction with other architectural and structural drawings.
4. Any discrepancy in the drawing should be immediately brought to the notice of architect.

PROJECT TITLE

THE URBAN CREST
PLOT NO. - A-9,A-10,A-11,A-12
A-21,A-22,A-23,A-24, SHYAM VATIKA,
MANYAWAS,MANSROVAR, JAIPUR.


DRAWING TITLE

BASEMENT FLOOR FIRE FIGHTER
PLAN

ARCHITECTS :

VISTAAR ARCHITECTS & PLANNERS
Architects :: Interior Designers
B-2/12, Chitrkoot scheme,
main Gandhi Path,Opp mall of jaipur,Jaipur
PH.- 0141-4370233,09001010366

PATH -			
DRN.	DATE	REV.	NORTH
MANOJ KUMAWAT	24-08-2024		
SCALE	JOB NO.		
N.T.S			

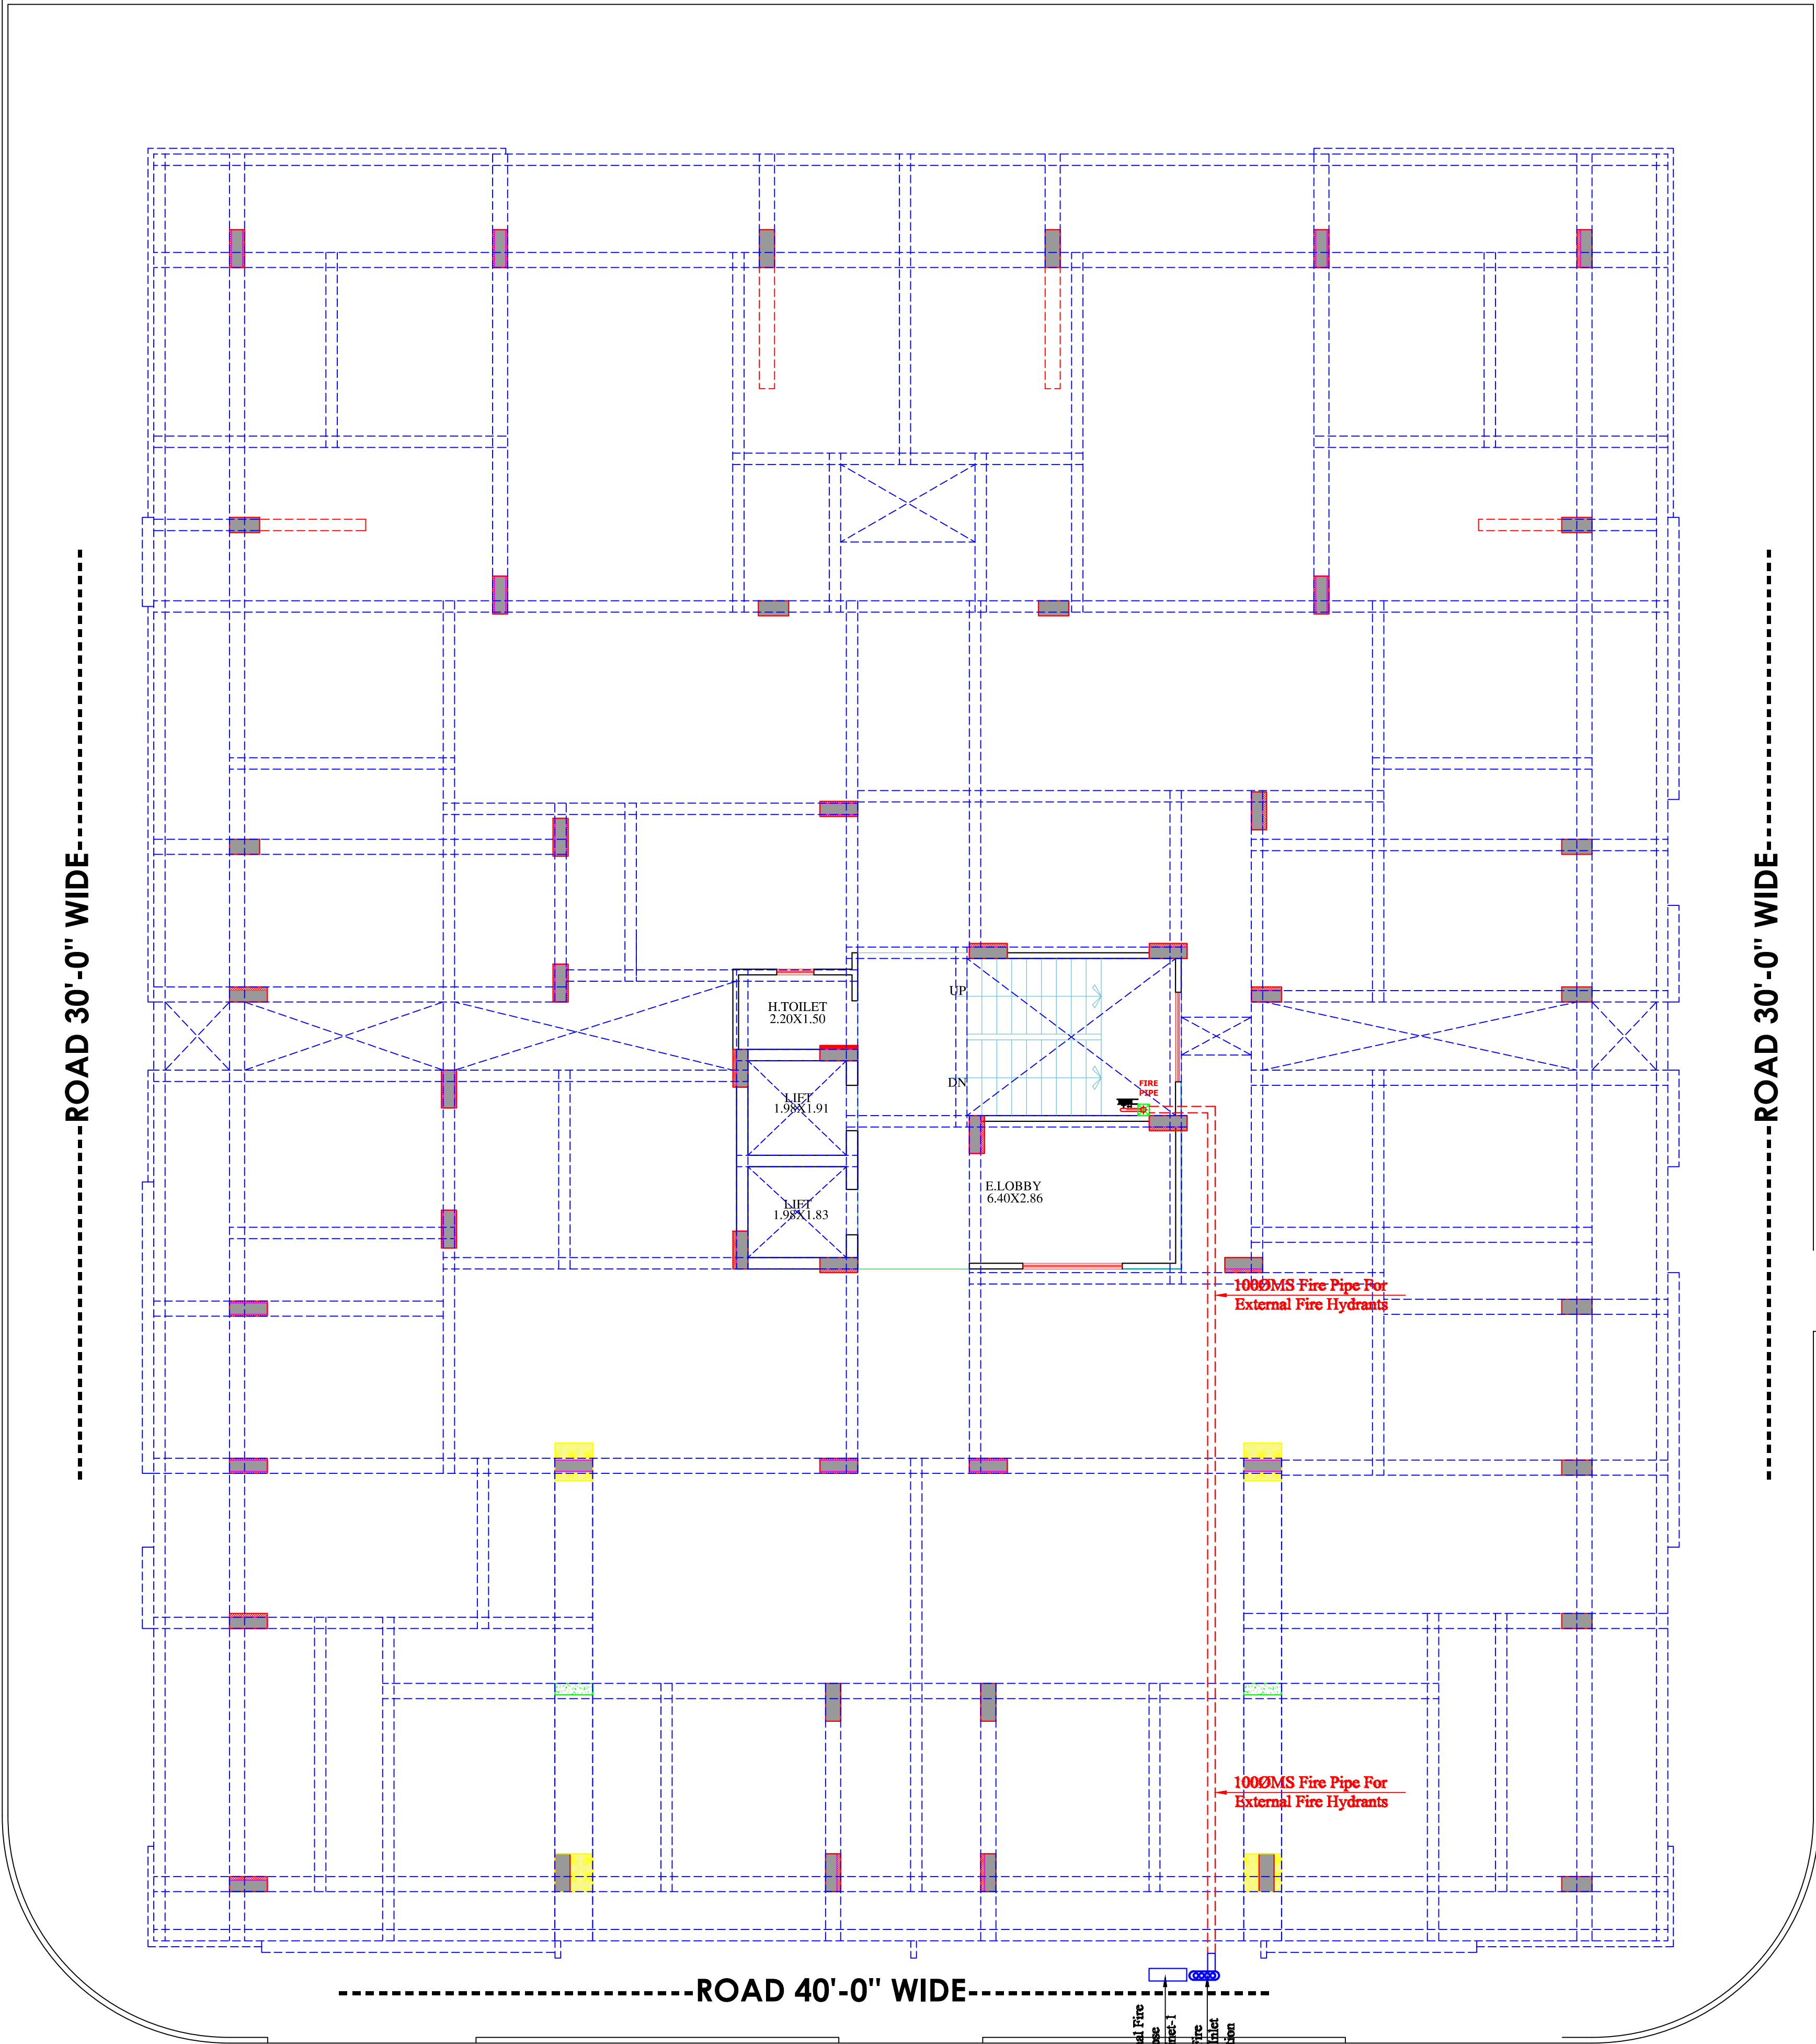

LEGEND

EMERGENCY ASSEMBLY POINT

FIRE POINT

FIRE HYDRANT

EMERGENCY CONTROL ROOM

HOSE REEL

WARNING
1. This drawing is the sole copyright of Architects **VISTAAR** and should be used for the purpose expressly issued.





GENERAL NOTES
1. All dimensions are in feet and inches.
2. Do not scale this drawing follow written dimensions only.
3. This drawing should be read in conjunction with other architectural and structural drawings.
4. Any discrepancy in the drawing should be immediately brought to the notice of architect.

PROJECT TITLE
THE URBAN CREST
PLOT NO. - A-9,A-10,A-11,A-12
A-21,A-22,A-23,A-24, SHYAM VATIKA,
MANYAWAS,MANSROVAR, JAIPUR.

DRAWING TITLE
STILT FLOOR FIRE FIGHTER PLAN

ARCHITECTS :
VISTAAR ARCHITECTS & PLANNERS
Architects :: Interior Designers
B-2/12, Chitrkoot scheme,
main Gandhi Path,Opp mall of jaipur,Jaipur
PH.- 0141-4370233,09001010366

PATH -			
DRN.	DATE	REV.	NORTH
MANOJ KUMAWAT	26-08-2024		
SCALE	JOB NO.		
N.T.S			

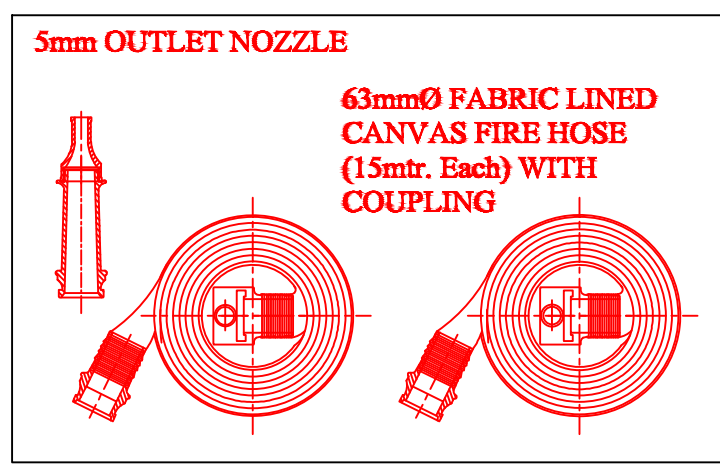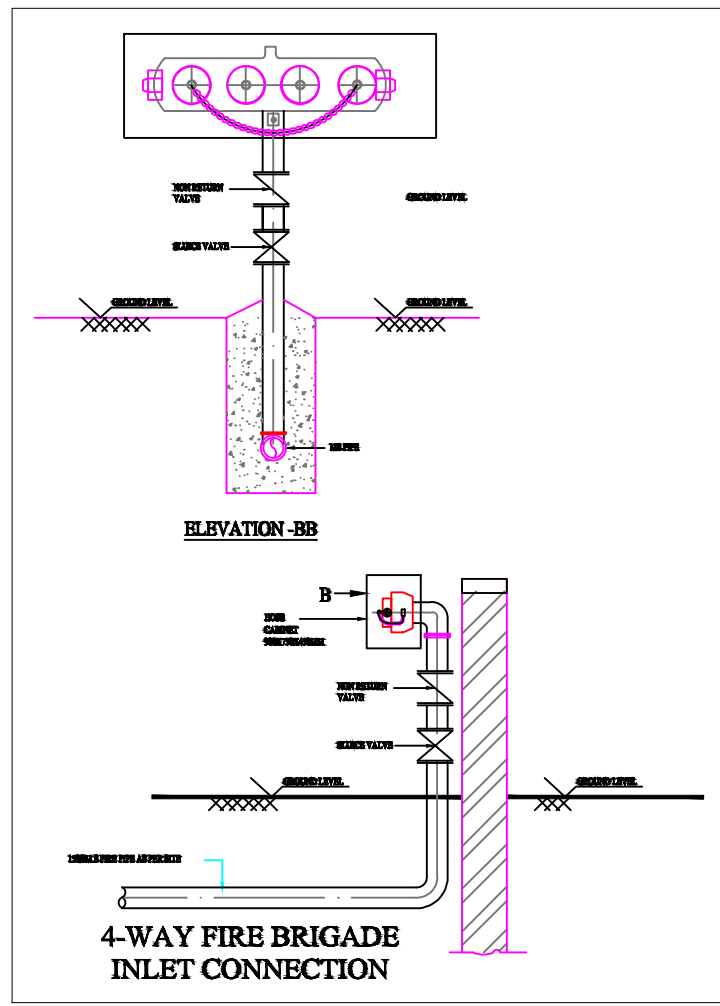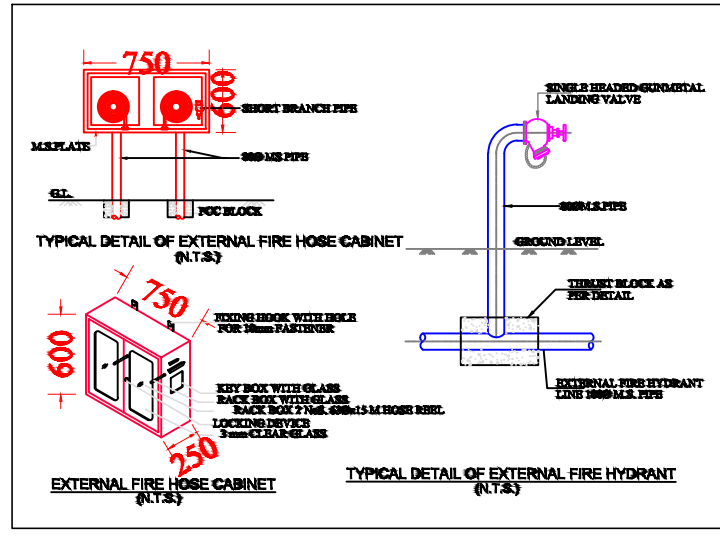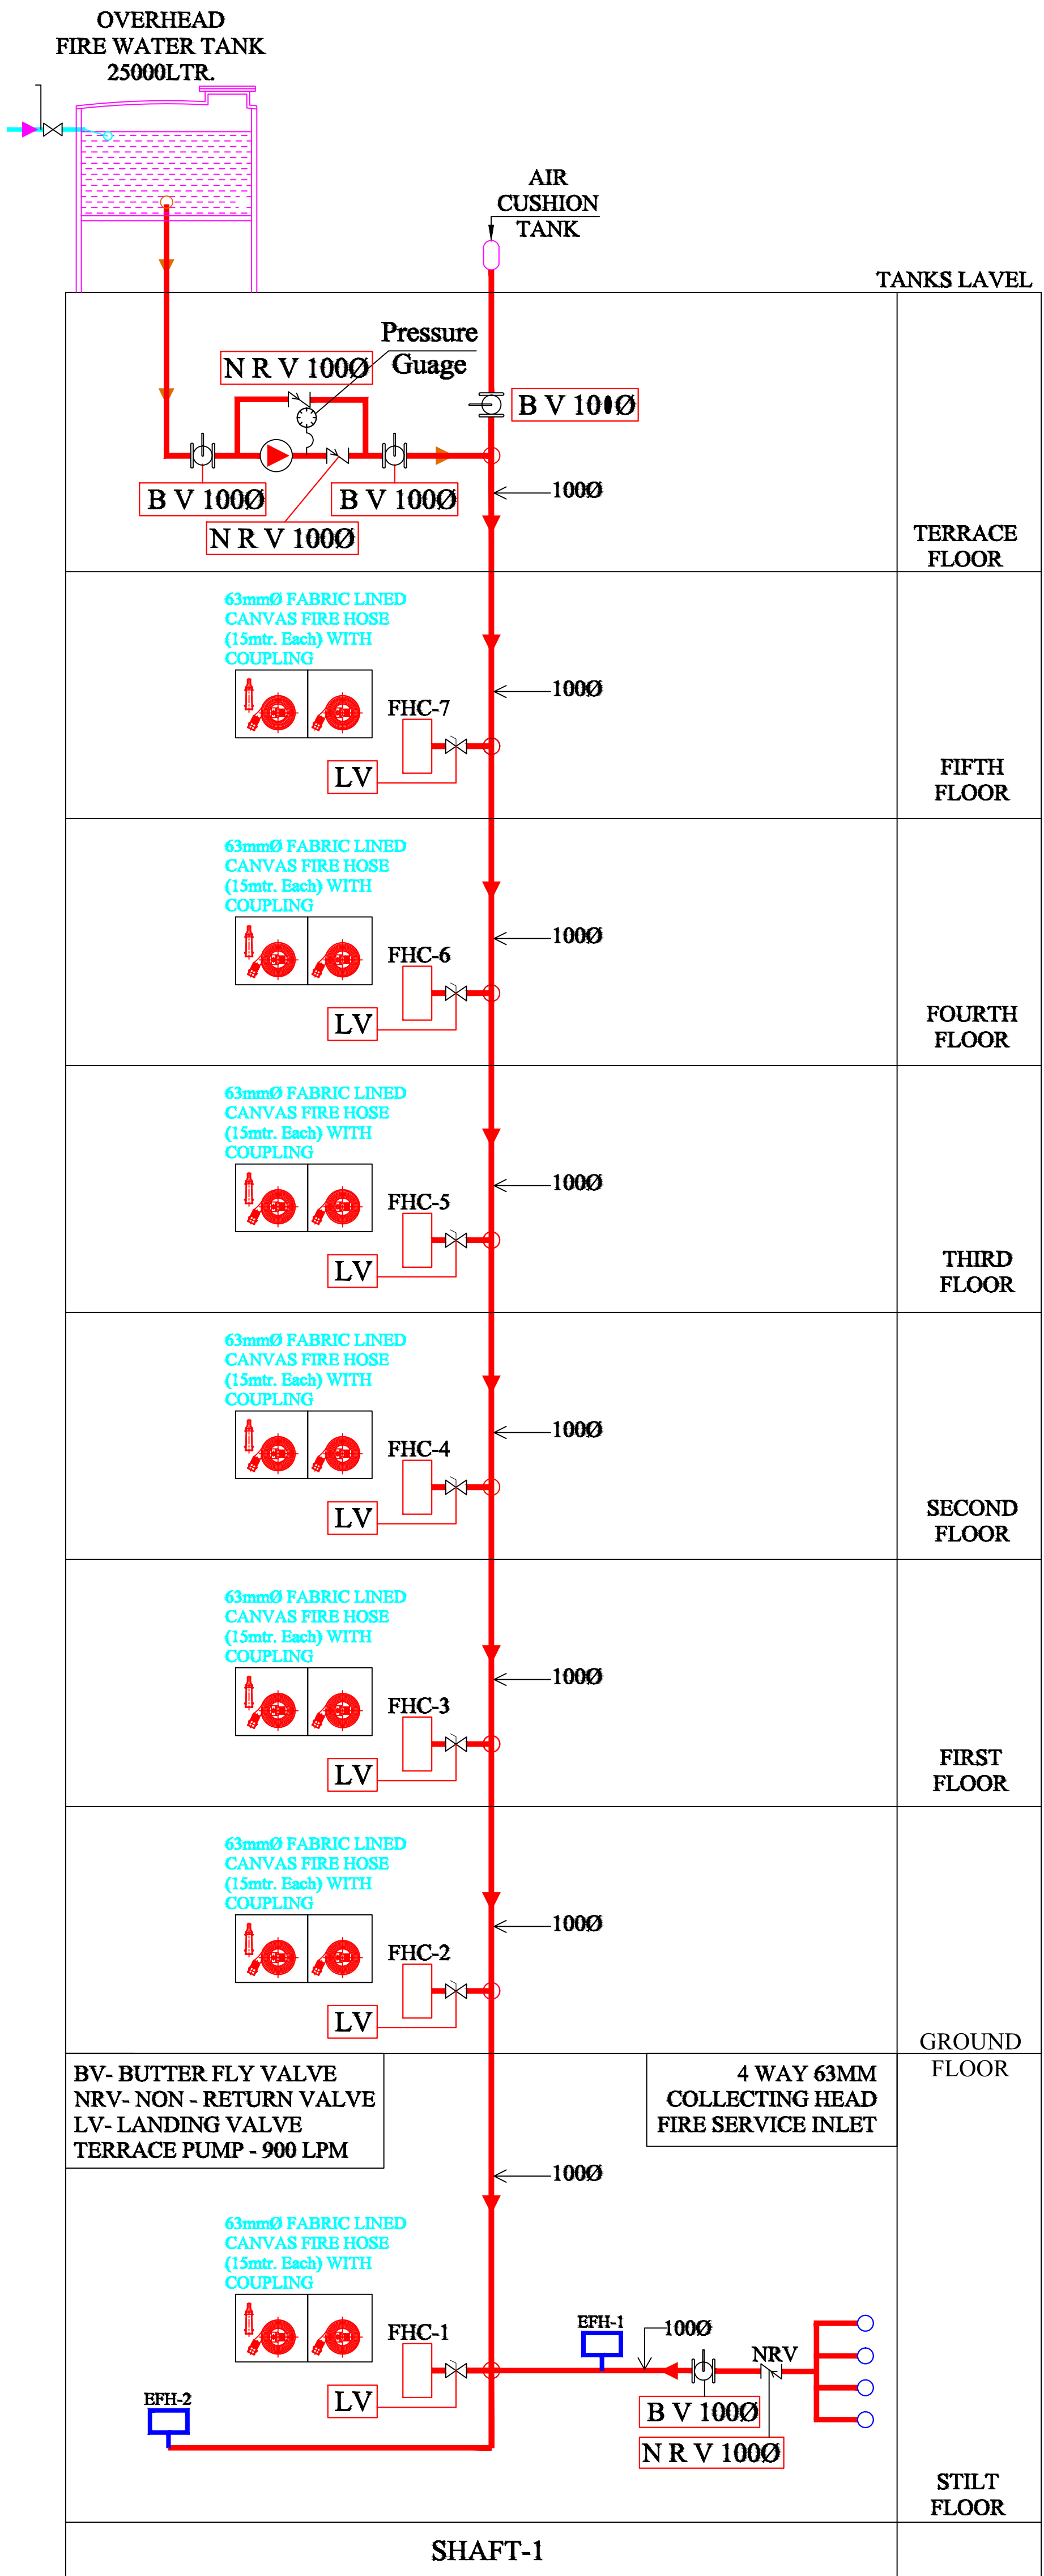

S.no.	Symbol	Description	Qty.	Size in mm
1.		Butter fly Valve	04	100Ø
2.		Non Return Valve	03	100Ø
3.		Landing Valve Single headed	11	63Ø
4.		Pressure Gauge	01	
5.		63mm Fabric Lined Canvas Fire Hose (15mtr. Each) With Coupling	07	
6.		Fire Hose Cabinet	07	
7.		External Fire Hose Cabinet	02	

WARNING
1. This drawing is the sole copyright of Architects **VISTAAR** and should be used for the purpose expressly issued.

GENERAL NOTES
1. All dimensions are in feet and inches.
2. Do not scale this drawing follow written dimensions only.
3. This drawing should be read in conjunction with other architectural and structural drawings.
4. Any discrepancy in the drawing should be immediately brought to the notice of architect.

PROJECT TITLE
THE URBAN CREST
PLOT NO. - A-9,A-10,A-11,A-12
A-21,A-22,A-23,A-24, SHYAM VATIKA,
MANYAWAS,MANSROVAR, JAIPUR.

DRAWING TITLE
FIRE SCHEMATIC LAYOUT PLAN

ARCHITECTS
VISTAAR ARCHITECTS & PLANNERS
Architects :: Interior Designers
B-2/12, Chitrkoot scheme,
main Gandhi Path,Opp mall of jaipur,Jaipur.
PH- 0141-4116461,09001010366

DATE	REV	REVISION
25-06-2024		
25-06-2024		
25-06-2024		

