


S No.		RAINWATER MAINHOLE CHAMBER (R.W.C.)		LENGTH (FT IN)		LENGTH (METRE)		SLOPE		BASE DIAMETER		MANHOLE COVER DIAMETER	
FROM	TO	FEET	INCH	M	MM	MM	MM	MM	MM	MM	MM	MM	MM
1	2	59	3.5	18	20	900	600	0	0	900	600		
2	3	60	0	18	20	900	600	0	0	900	600		
3	4	60	0	18	20	900	600	0	0	900	600		
4	5	60	0	18	20	900	600	0	0	900	600		
5	6	60	0	18	20	900	600	0	0	900	600		
6	7	60	0	18	20	900	600	0	0	900	600		
7	8	60	0	18	20	900	600	0	0	900	600		
8	9	60	0	18	20	900	600	0	0	900	600		
9	10	60	0	18	20	900	600	0	0	900	600		
10	11	60	0	18	20	900	600	0	0	900	600		
11	12	38	1	12	20	900	600	0	0	900	600		
12	13	38	1	12	20	900	600	0	0	900	600		
13	14	8.5	4.9	4.9	4.9	900	600	0	0	900	600		

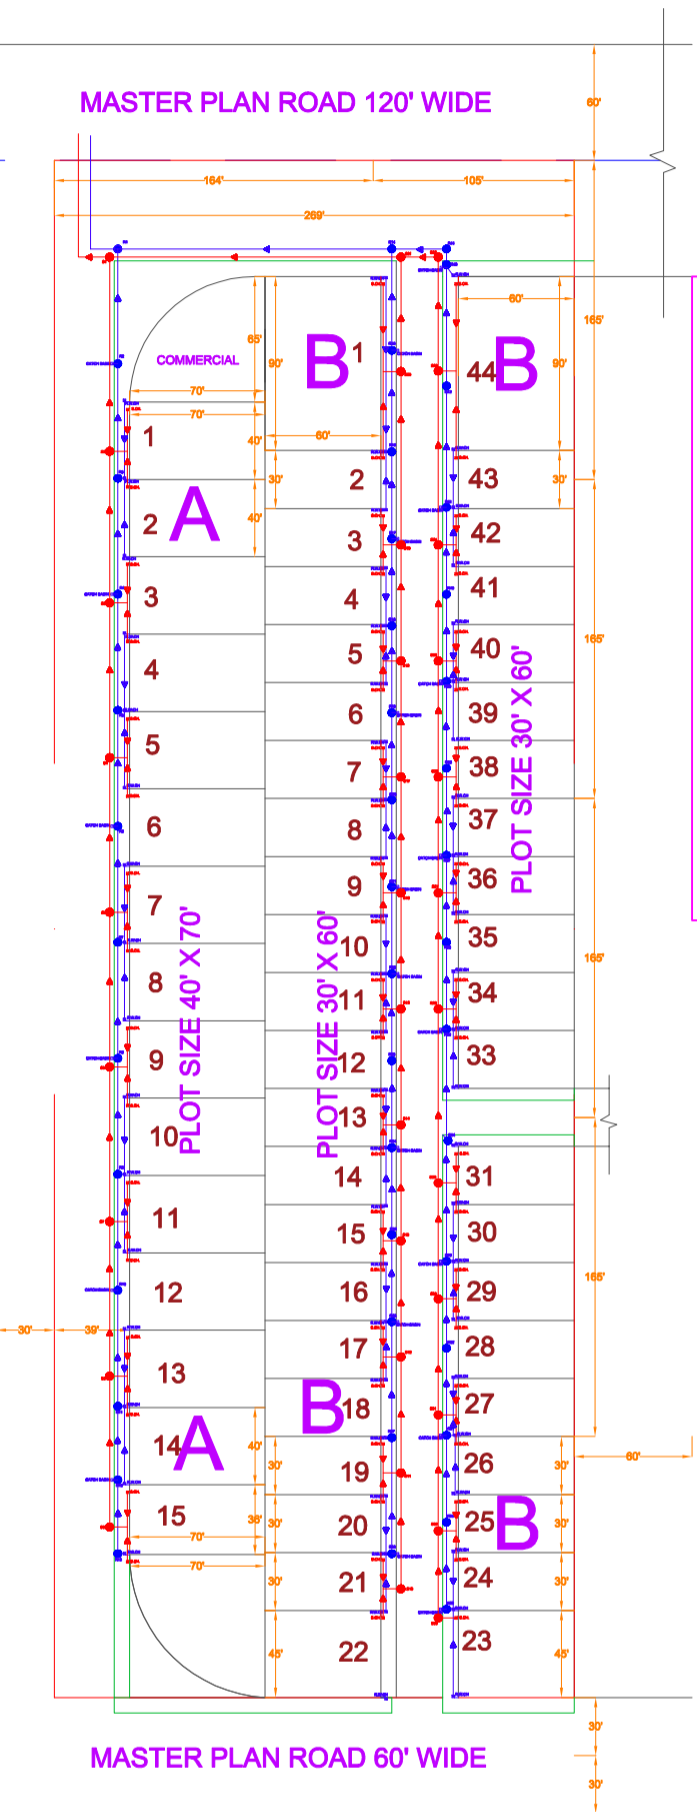

Er. Piyush Bhardwaj
B. Tech (Civil)



PROJECT:-
RSE 9 A AND B BLOCK

LOCATION:-
SRIGANGANAGAR

DRAWING TITLE:-
RAINWATER LAYOUT

DATE:-
29/07/2024

GENERAL NOTES:-

Address as per approved Layout Plan vide Letter No. : Niyojan/2024/189, Dated 06/03/2024 :-
Killa No.1/1, 2/1, 9/1, 12/1, 19/1, 10/1, 11, 20, 21/2, 22/3, Square No. 39 Chak 3A Chottii at Teh. & Dist. Sri Ganganagar (Raj.)