
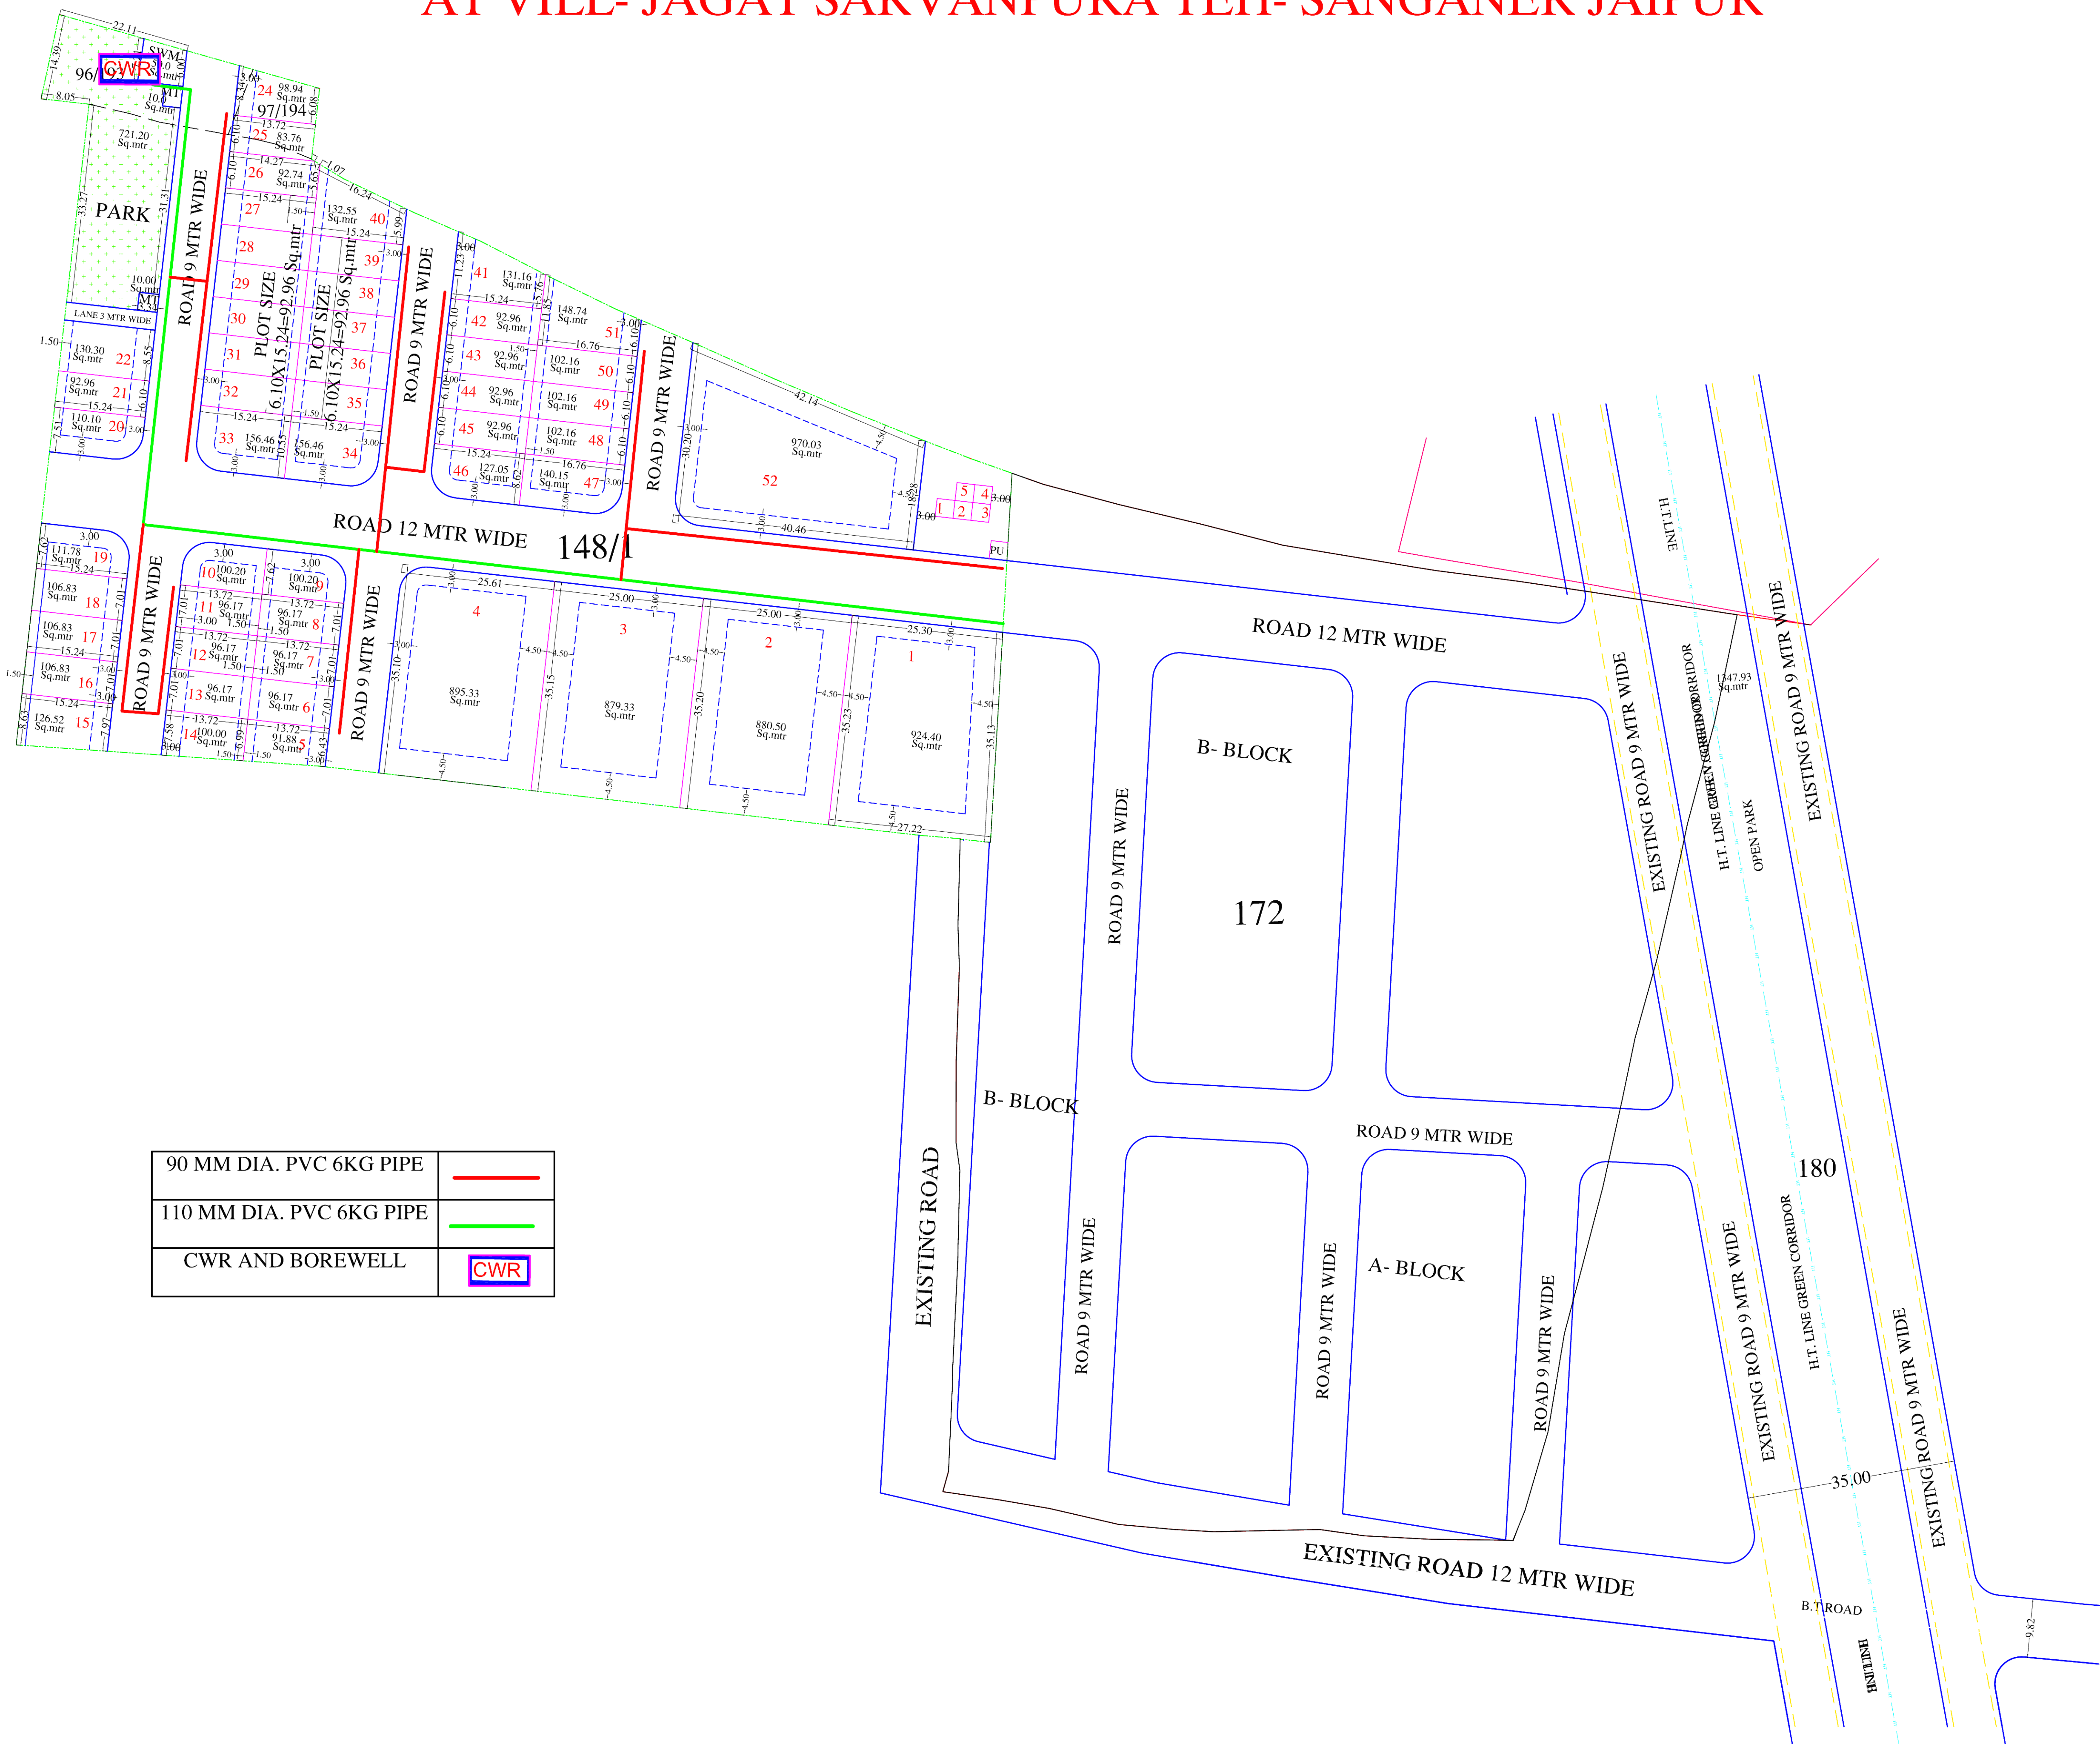




WATER SUPPLY LAYOUT PLAN OF "GULAB HARI ENCLAVE BLOCK-C"

AT VILL- JAGAT SARVANPURA TEH- SANGANER JAIPUR

SCALE:-1:750

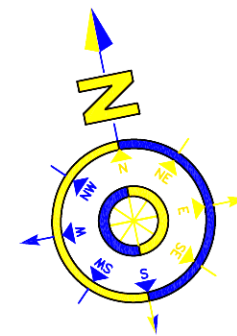

90A AREA DETAILS		
KH. NO.	90A AREA	BALANCE AREA
96/193	600.00 Sq.mtr	00.00 Sq.mtr
97/194	200.00 Sq.mtr	00.00 Sq.mtr
148/1	13400.00 Sq.mtr	00.00 Sq.mtr
172	200.00 Sq.mtr	00.00 Sq.mtr
TOTAL 90A AREA=14400.00 Sq.mtr		

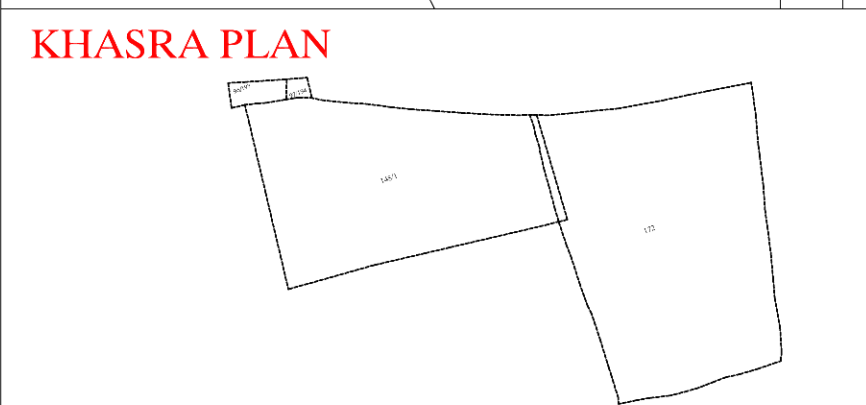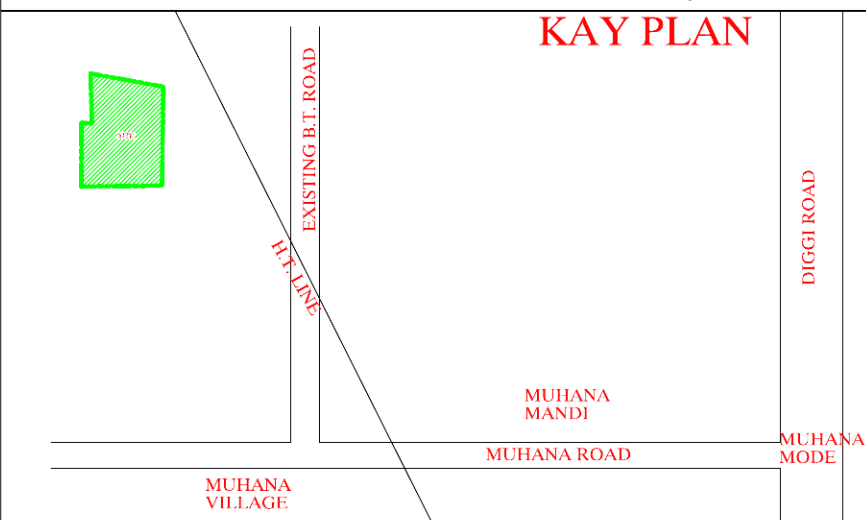

J. D. A.

AREA ANALYSIS'S :-			
S.NO.	LAND USE	AREA(IN Sq.mtr)	%
1.	RESIDENTIAL PLOT	9379.22 Sq.mtr	65.13%
2.	RETAIL COMM.	239.58 Sq.mtr	01.66%
3.	M.T. & S.W.M.+PU	80.00 Sq.mtr	00.55%
4.	PARK	721.21 Sq.mtr	05.01%
6.	ROAD	3979.99 Sq.mtr	27.65%
7.	NET PLANNING AREA	14400.00 Sq.mtr	100.00%

NAME OF SOCIETY : NIJI KHATEDAR

NAME OF SCHEME :

ZONE NO. ()	SECTOR NO.
--------------	------------

SCALE : 1=750	DRG. NO.
---------------	----------

A. T. P. ZONE	D.T.P.	S.T.P.
---------------	--------	--------

JAIPUR DEVELOPEMENT AUTHORITY, JAIPUR.

PLANNER :