


LAYOUT PLAN OF ROAD NETWORK PLAN FOR " SHREE RAM VATIKA "

UNDER KHASRA NO.- 697,698,699,2395/700,2397/705  
AT VILLAGE - MAHAPURA , TEH.- SANGANER,JAIPUR  
PINCODE NO. - 302026

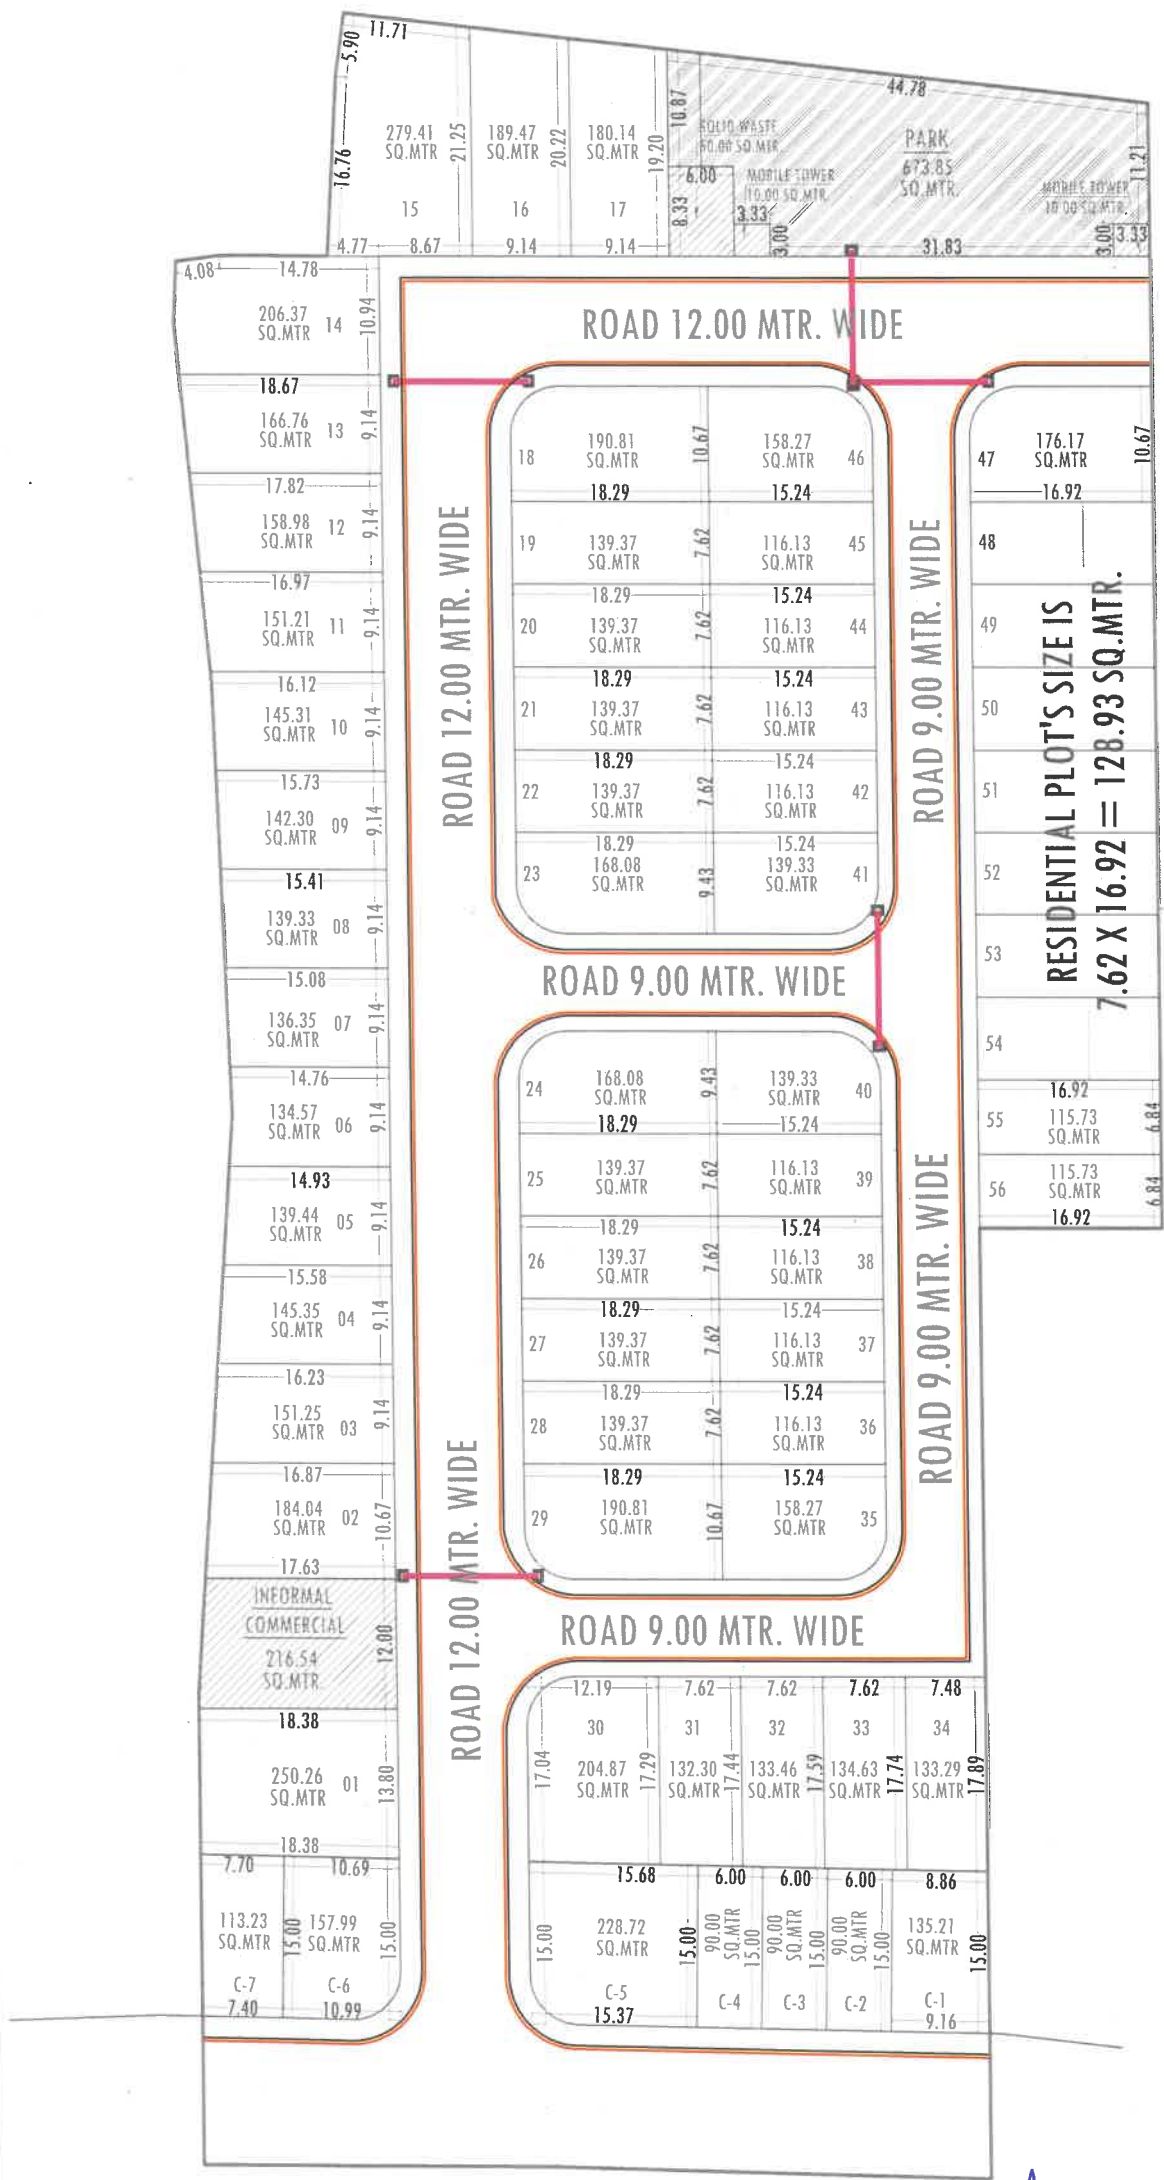

ZDP ROAD 30.0 MTR. WIDE

ANUJ SHARMA  
B. Tech. (Civil)

LAY-OUT PLAN OF

(☒ ROADS, ☐ ELECTRICALS, ☐ SEWER LINE,  
☐ WATER SUPPLY & ☐ RAIN WATER HARVESTING )

LEGENDS :-

| Symbols/Line | Relation To                           |
|--------------|---------------------------------------|
| 000.000      | Proposed Road Finished Levels         |
| 000.000      | Proposed Road Formation Levels        |
| 000.000      | Proposed Road Ground Levels           |
| SLOPE        | Proposed Road Slope Direction         |
|              | Proposed Road Carpeting Area          |
|              | Proposed Road Kerb Stone Line         |
|              | Proposed Road Utility Crossing System |

NAME OF SCHEME :-

"SHREE RAM VATIKA"  
AT VILLAGE - MAHAPURA , TEH.- SANGANER,JAIPUR

LEGEND:-

SCHEME BOUNDARY -

SCHEME CORNER POINT- (A,B,C,D,E)

SCALE :-

NORTH :-



SUBMITTED TO :-